




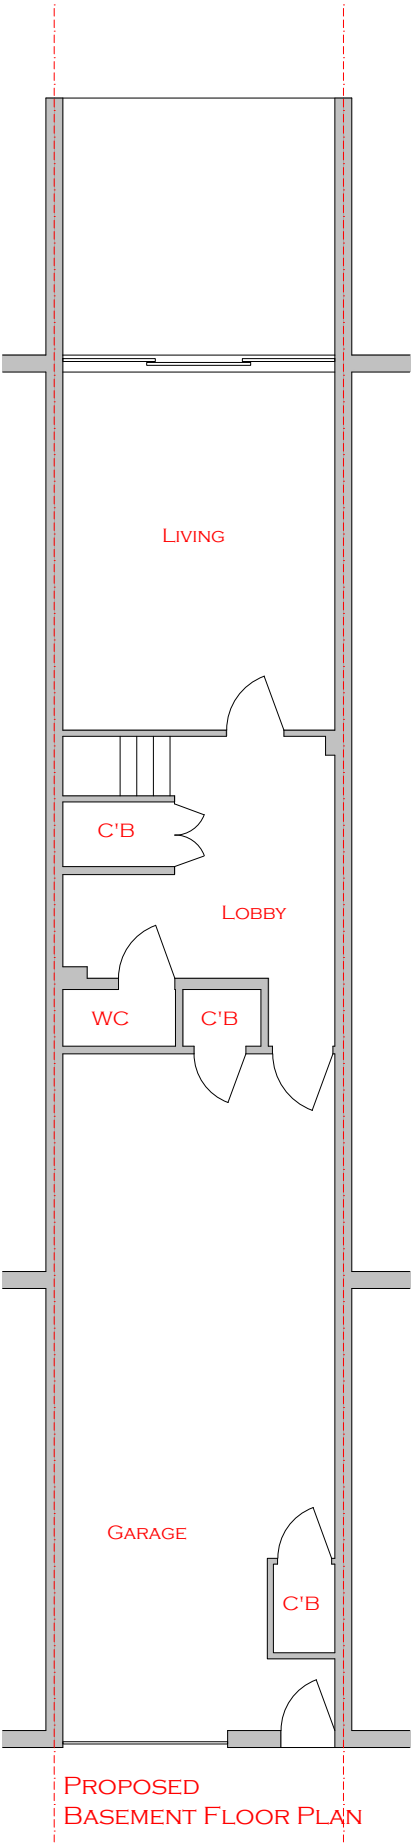


PROPOSED
BASEMENT FLOOR PLAN

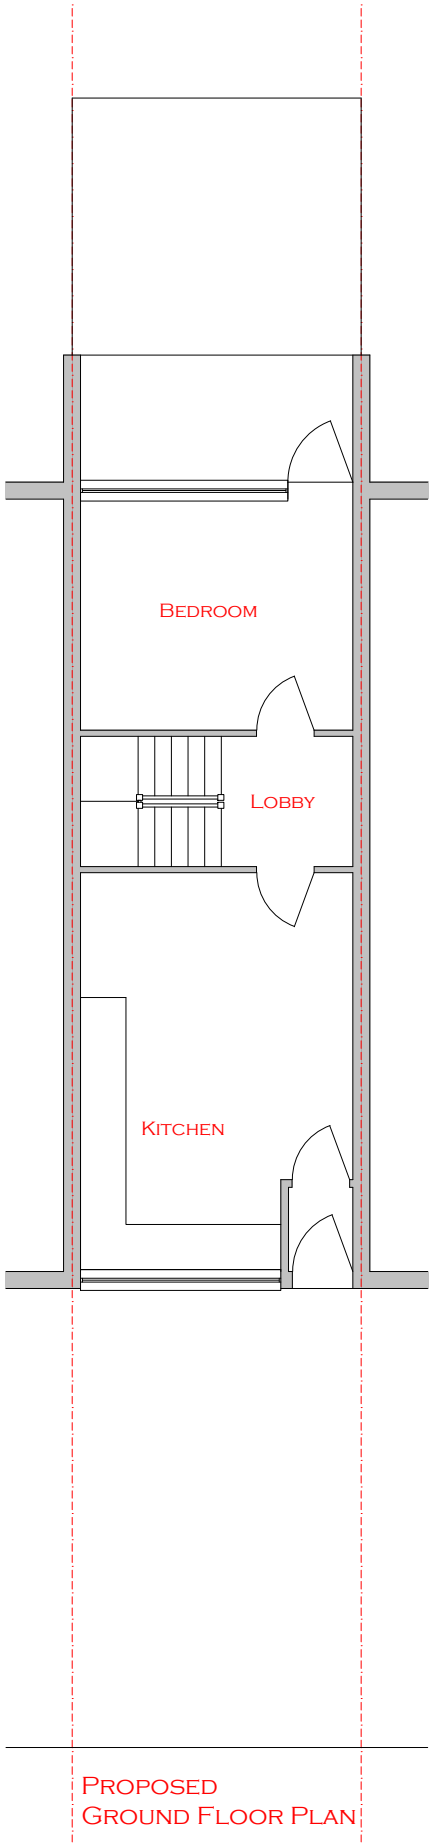


PROPOSED
GROUND FLOOR PLAN

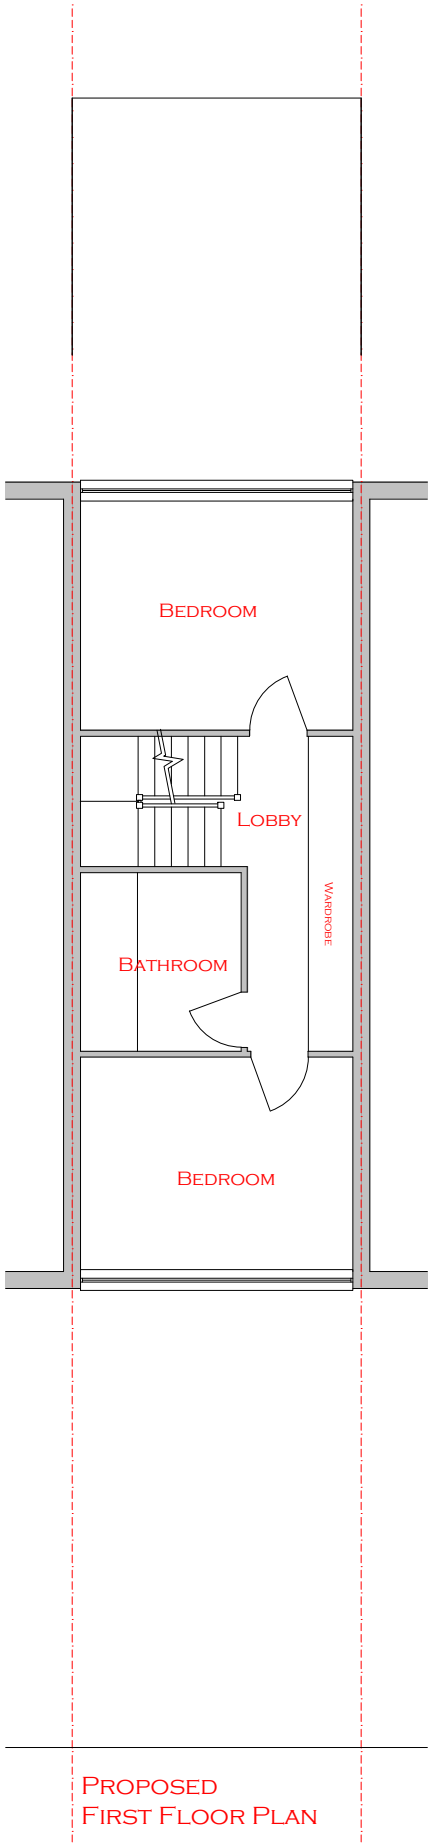

PROPOSED
FIRST FLOOR PLAN

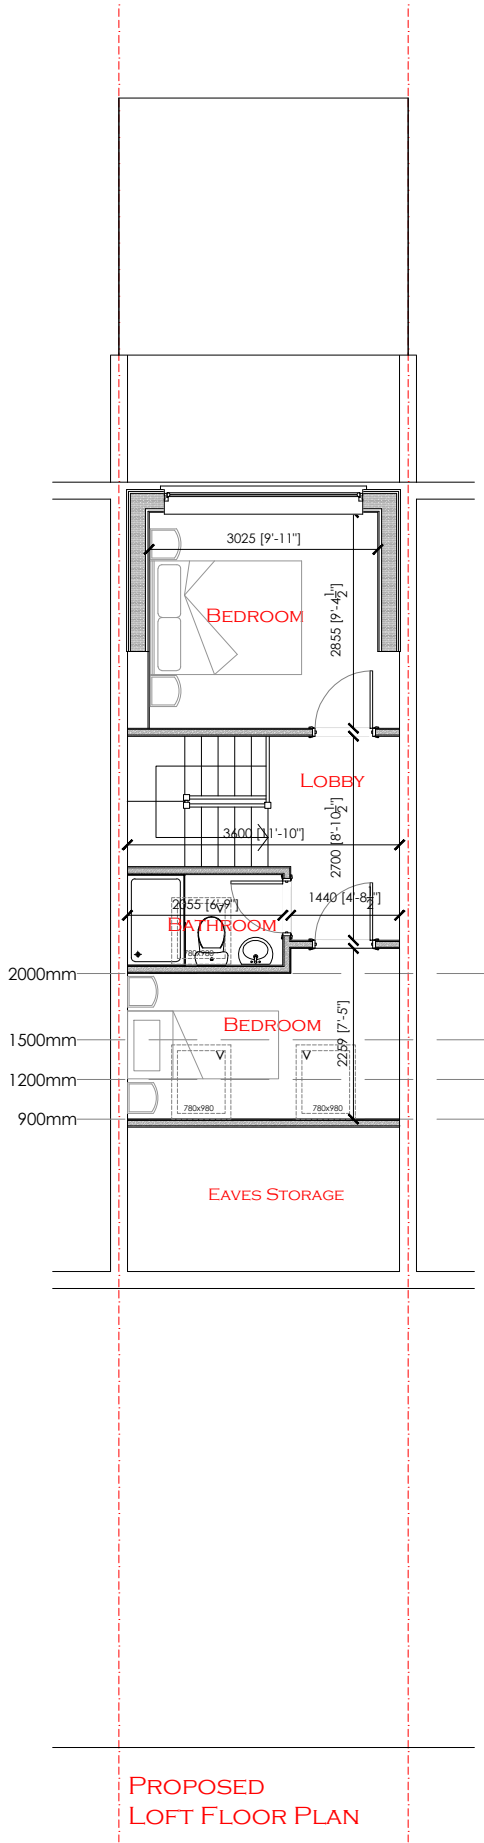

PROPOSED
LOFT FLOOR PLAN

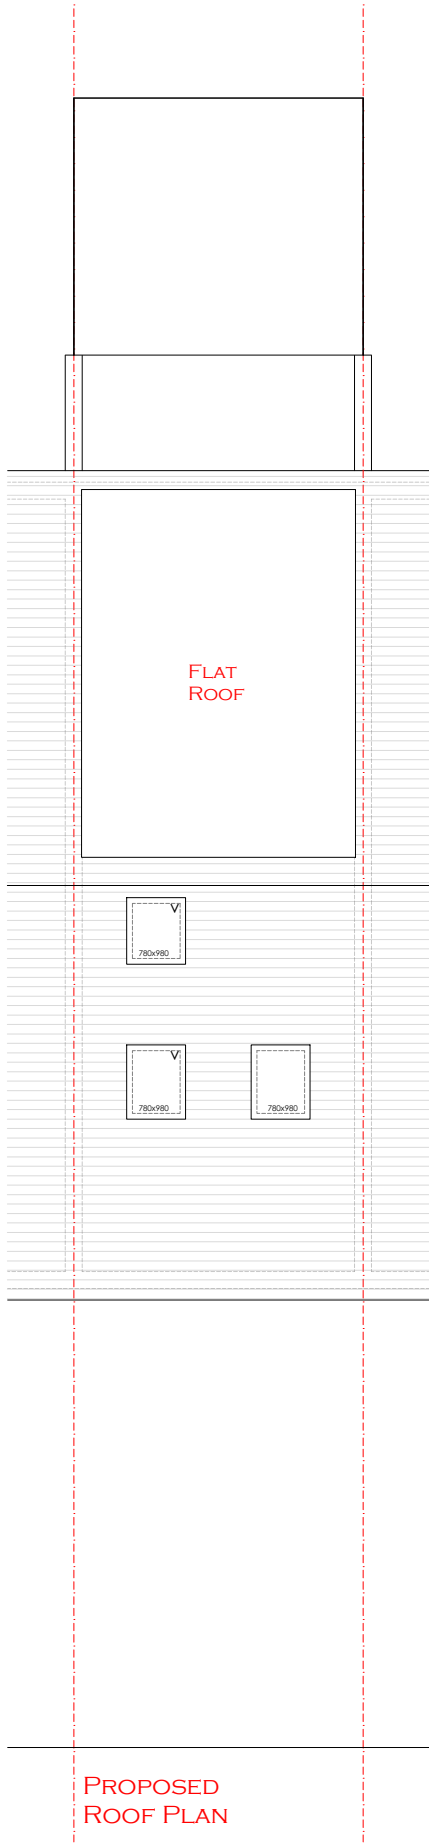

PROPOSED
ROOF PLAN

Key

Rev	Date	Description

© Arcadia-Designs - This document and its design content is the copyright of ARCADIA-DESIGNS GROUP Ltd (Arcadia-Designs) and should NOT be copied or reproduced without written consent of the practice.

This drawing should be read in conjunction with all other information including project specification. Use written dimensions only and DO NOT scale. Site dimensions to be checked on site prior to ordering materials.



T: 07562740771 E: admin@arcadia-designs.co.uk
W: www.arcadia-designs.co.uk

Project
Loft Conversion

Client
Mr. Ajab Khan

Address
50
Mayfield Close,
Uxbridge, UB10 0DU

Drawing Title
Proposed Floor Plans

Date	Scale	Drawn
5th April 2026	1:100 @ A3	SH
Drawing Number	Revision	
NMCU PL-201	/	

PLANNING