




PROPOSED
REAR ELEVATION




PROPOSED
FRONT ELEVATION

Volume Of Main Dormer
 $V = (B \times \frac{1}{2} C) \times A$
 $V = (2.7 \times \frac{1}{2} 5.0) \times 3.6$
 $V = (2.7 \times 2.5) \times 3.6 = 24.3 \text{ m}^3$

TOTAL VOLUME = 24.3³
Proposal is <40m³ Allowance under Permitted development

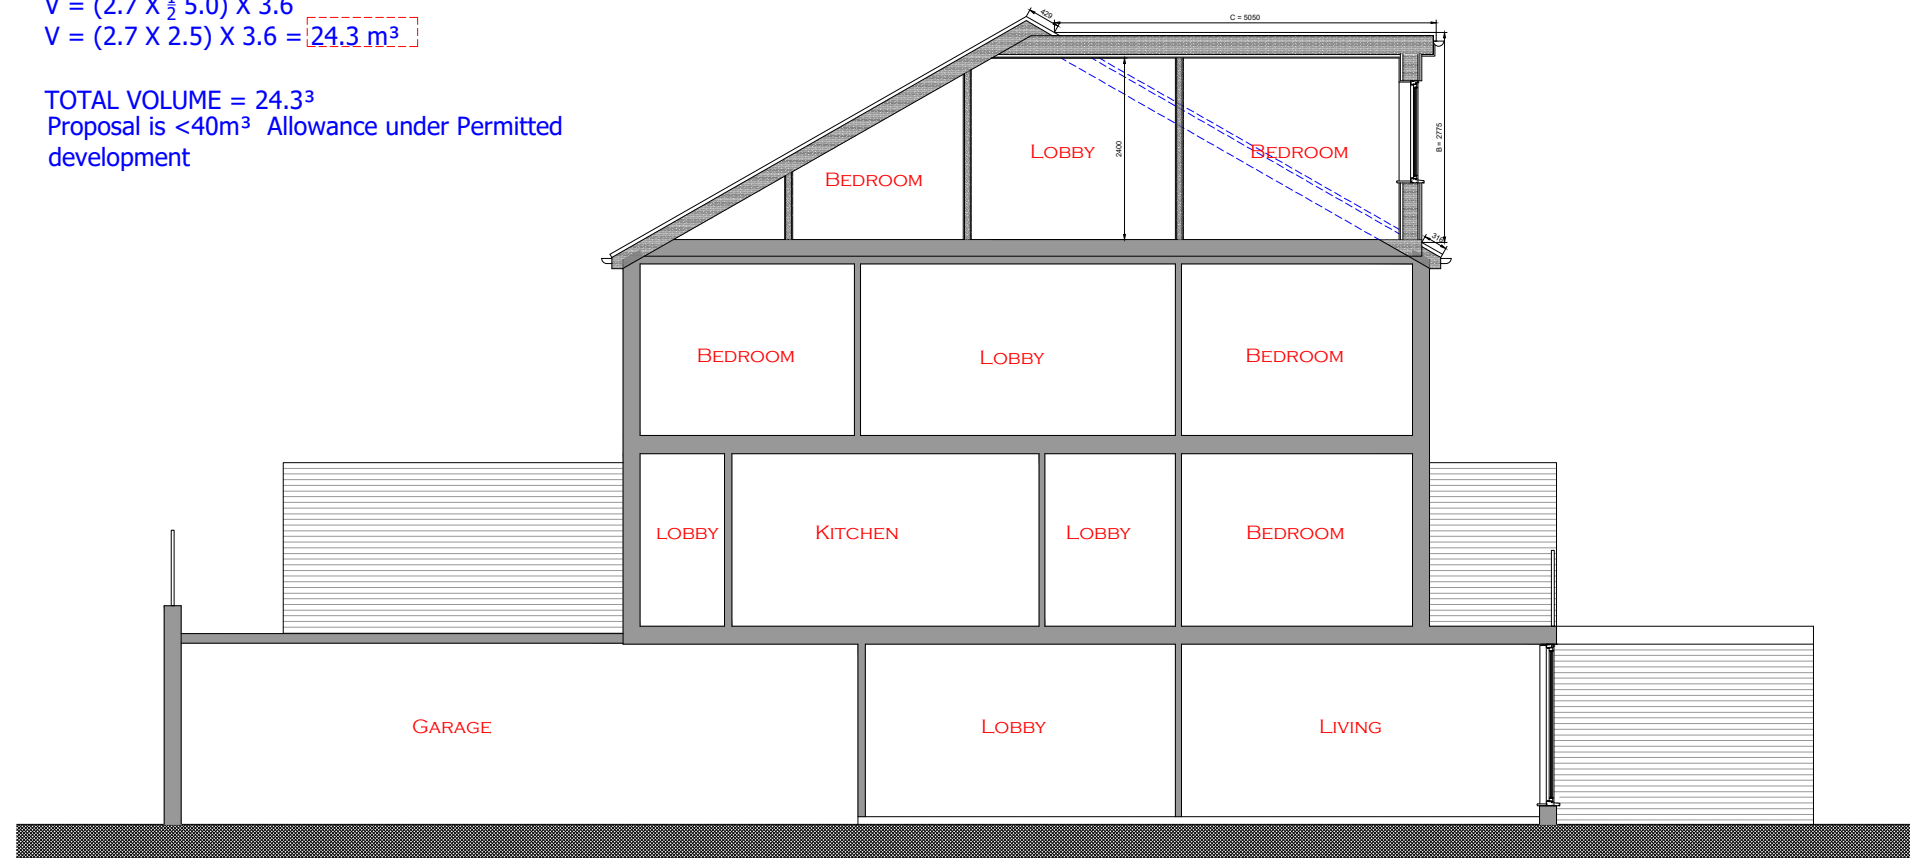

PROPOSED
SIDE SECTIONAL ELEVATION

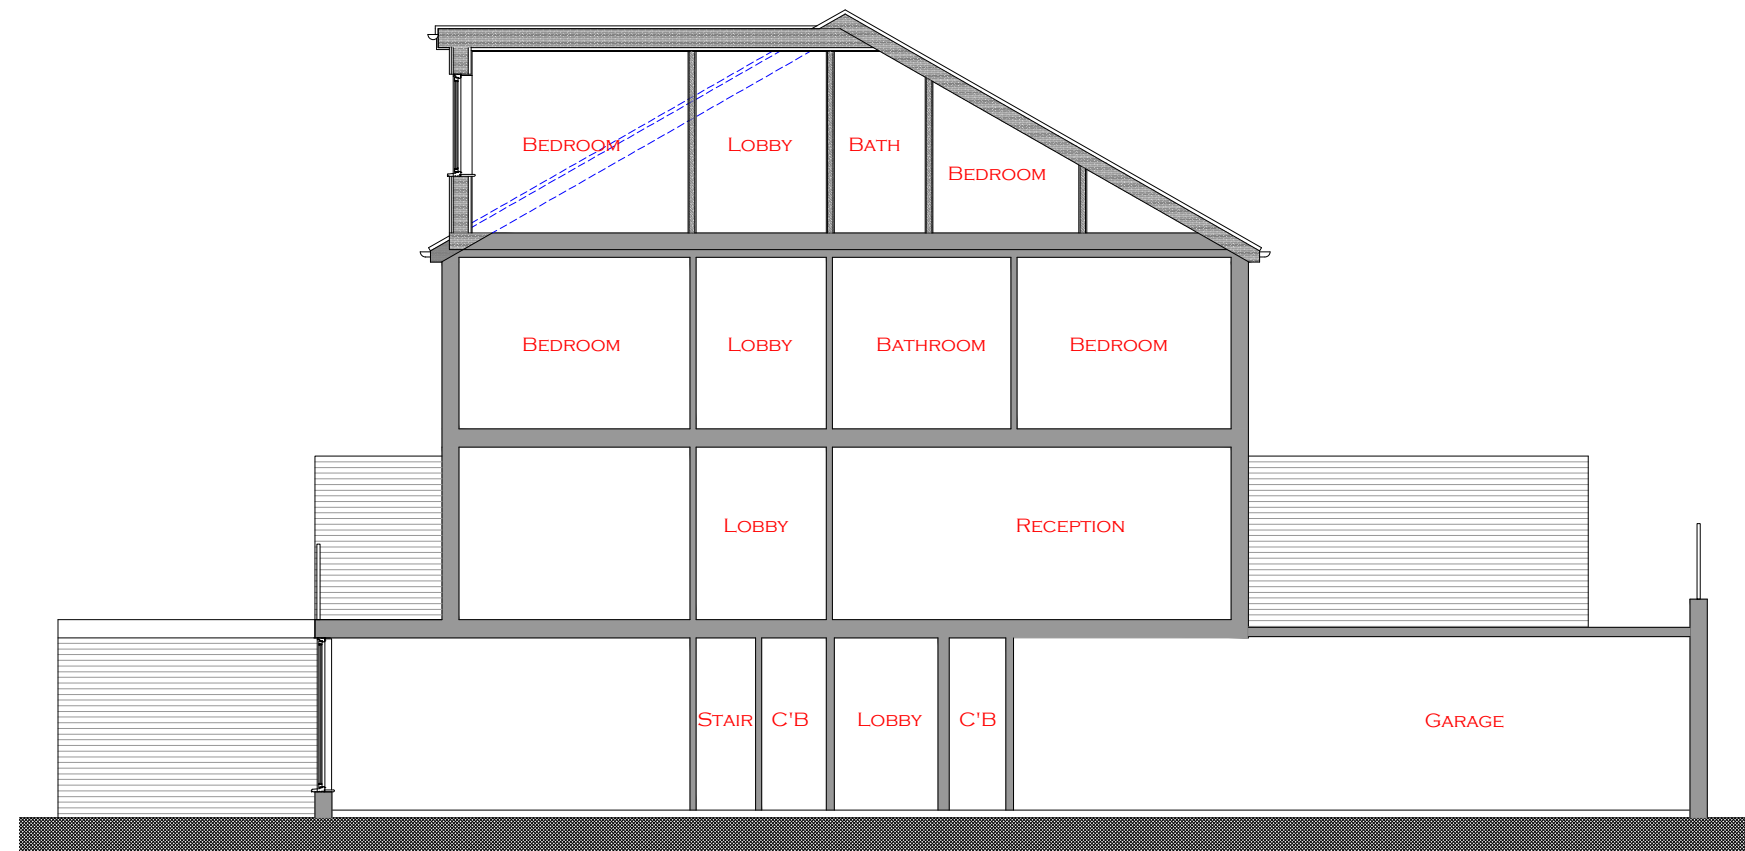

PROPOSED
SIDE SECTIONAL ELEVATION

Scale 1:100



Key

Rev Date Description
Revisions

© Arcadia-Designs - This document and its design content is the copyright of ARCADIA-DESIGNS GROUP Ltd (Arcadia-Designs) and should NOT be copied or reproduced without written consent of the practice.

This drawing should be read in conjunction with all other information including project specification. Use written dimensions only and DO NOT scale. Site dimensions to be checked on site prior to ordering materials.



T: 07562740771 E: admin@arcadia-designs.co.uk
W: www.arcadia-designs.co.uk

Project
Loft Conversion

Client
Mr. Ajab Khan

Address
50
Mayfield Close,
Uxbridge, UB10 0DU

Drawing Title
Proposed Elevations

Date 5th April 2026 Scale 1:100 @ A3 Drawn SH

Drawing Number NMCU PL-401 Revision /

PLANNING