



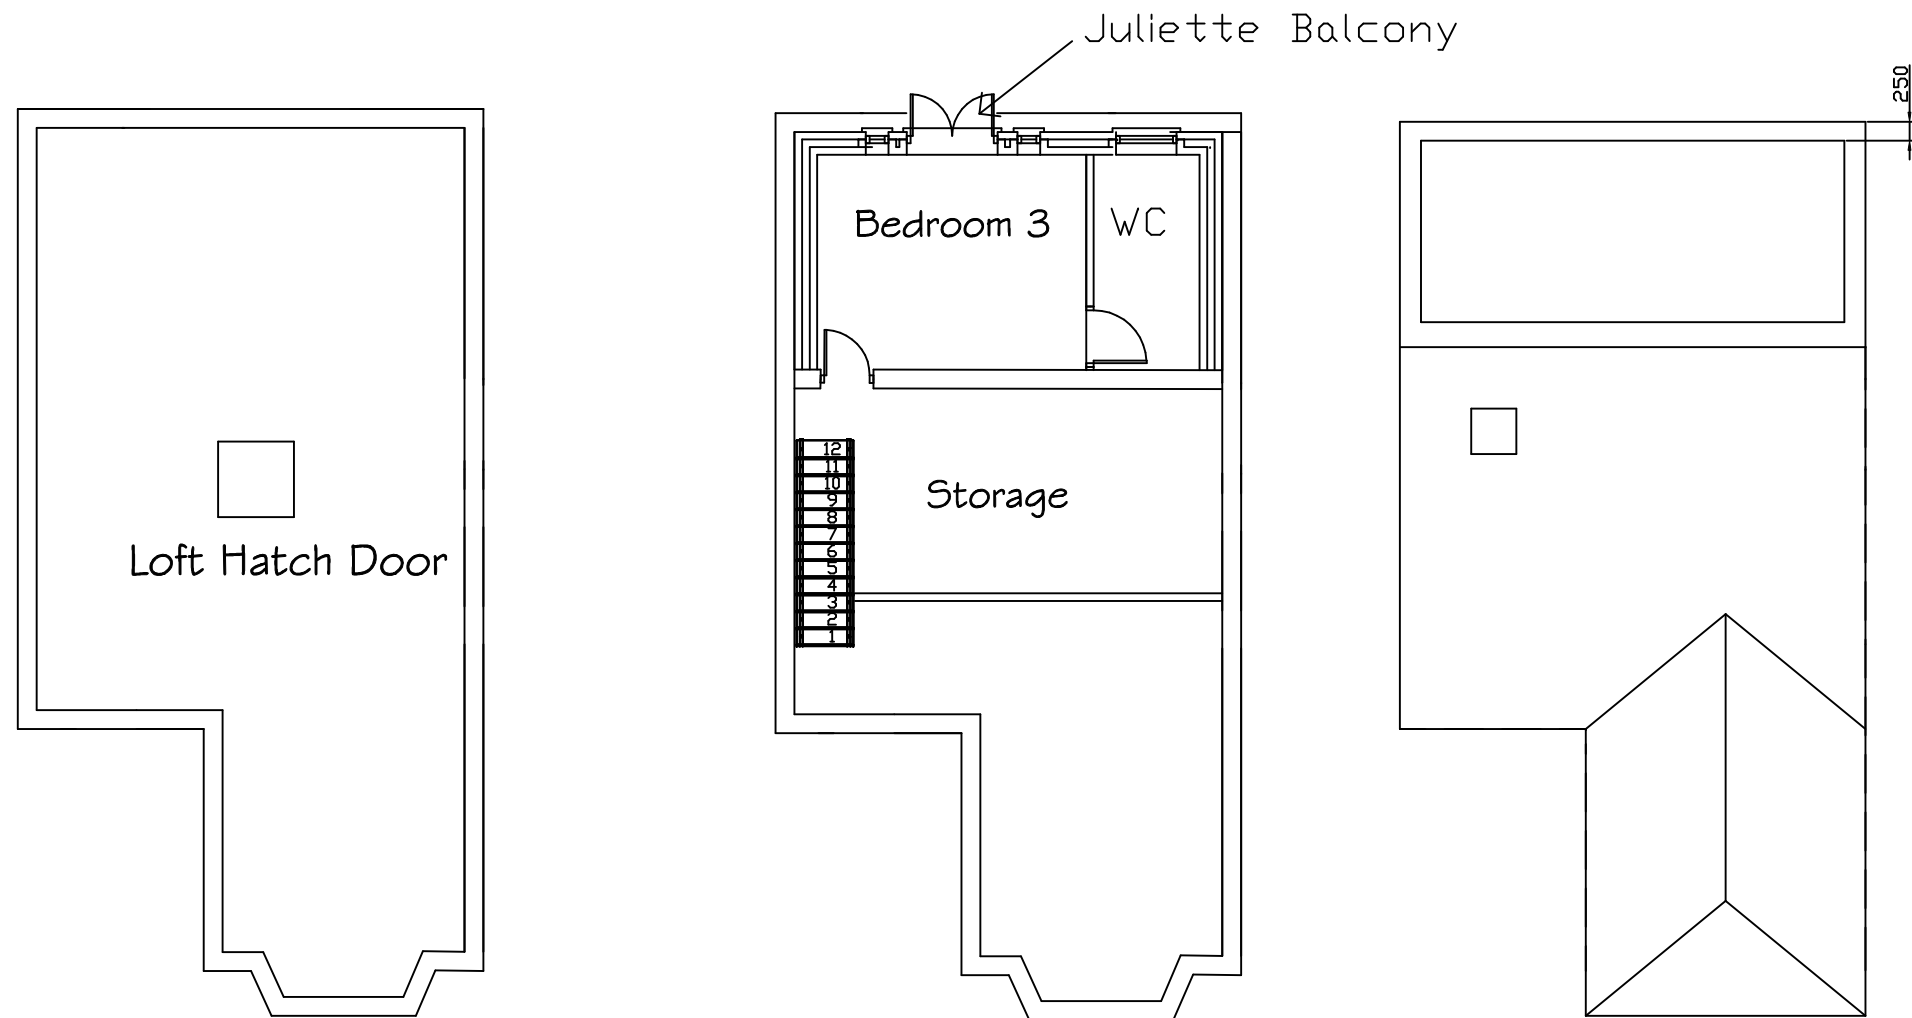

Existing Loft Plan
Scale 1:100

Proposed Loft Plan
Scale 1:100

Proposed Roof Plan
Scale 1:100

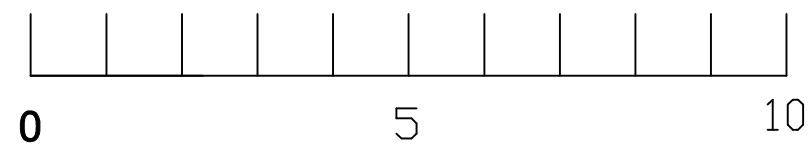

ISMAT ARCHITECTURE ismat.architecture@gmail.com Contact : 07407104269			
Job	18 Diamond Rd South Ruislip HA4 0PG		Date Revisions
Client	Miss Suhaila Ismat		
Drawing	Existing and Proposed Loft Plans & Roof Plan		
Date	June 2026	Scale	As Shown
		Dep. No.	18/20/03