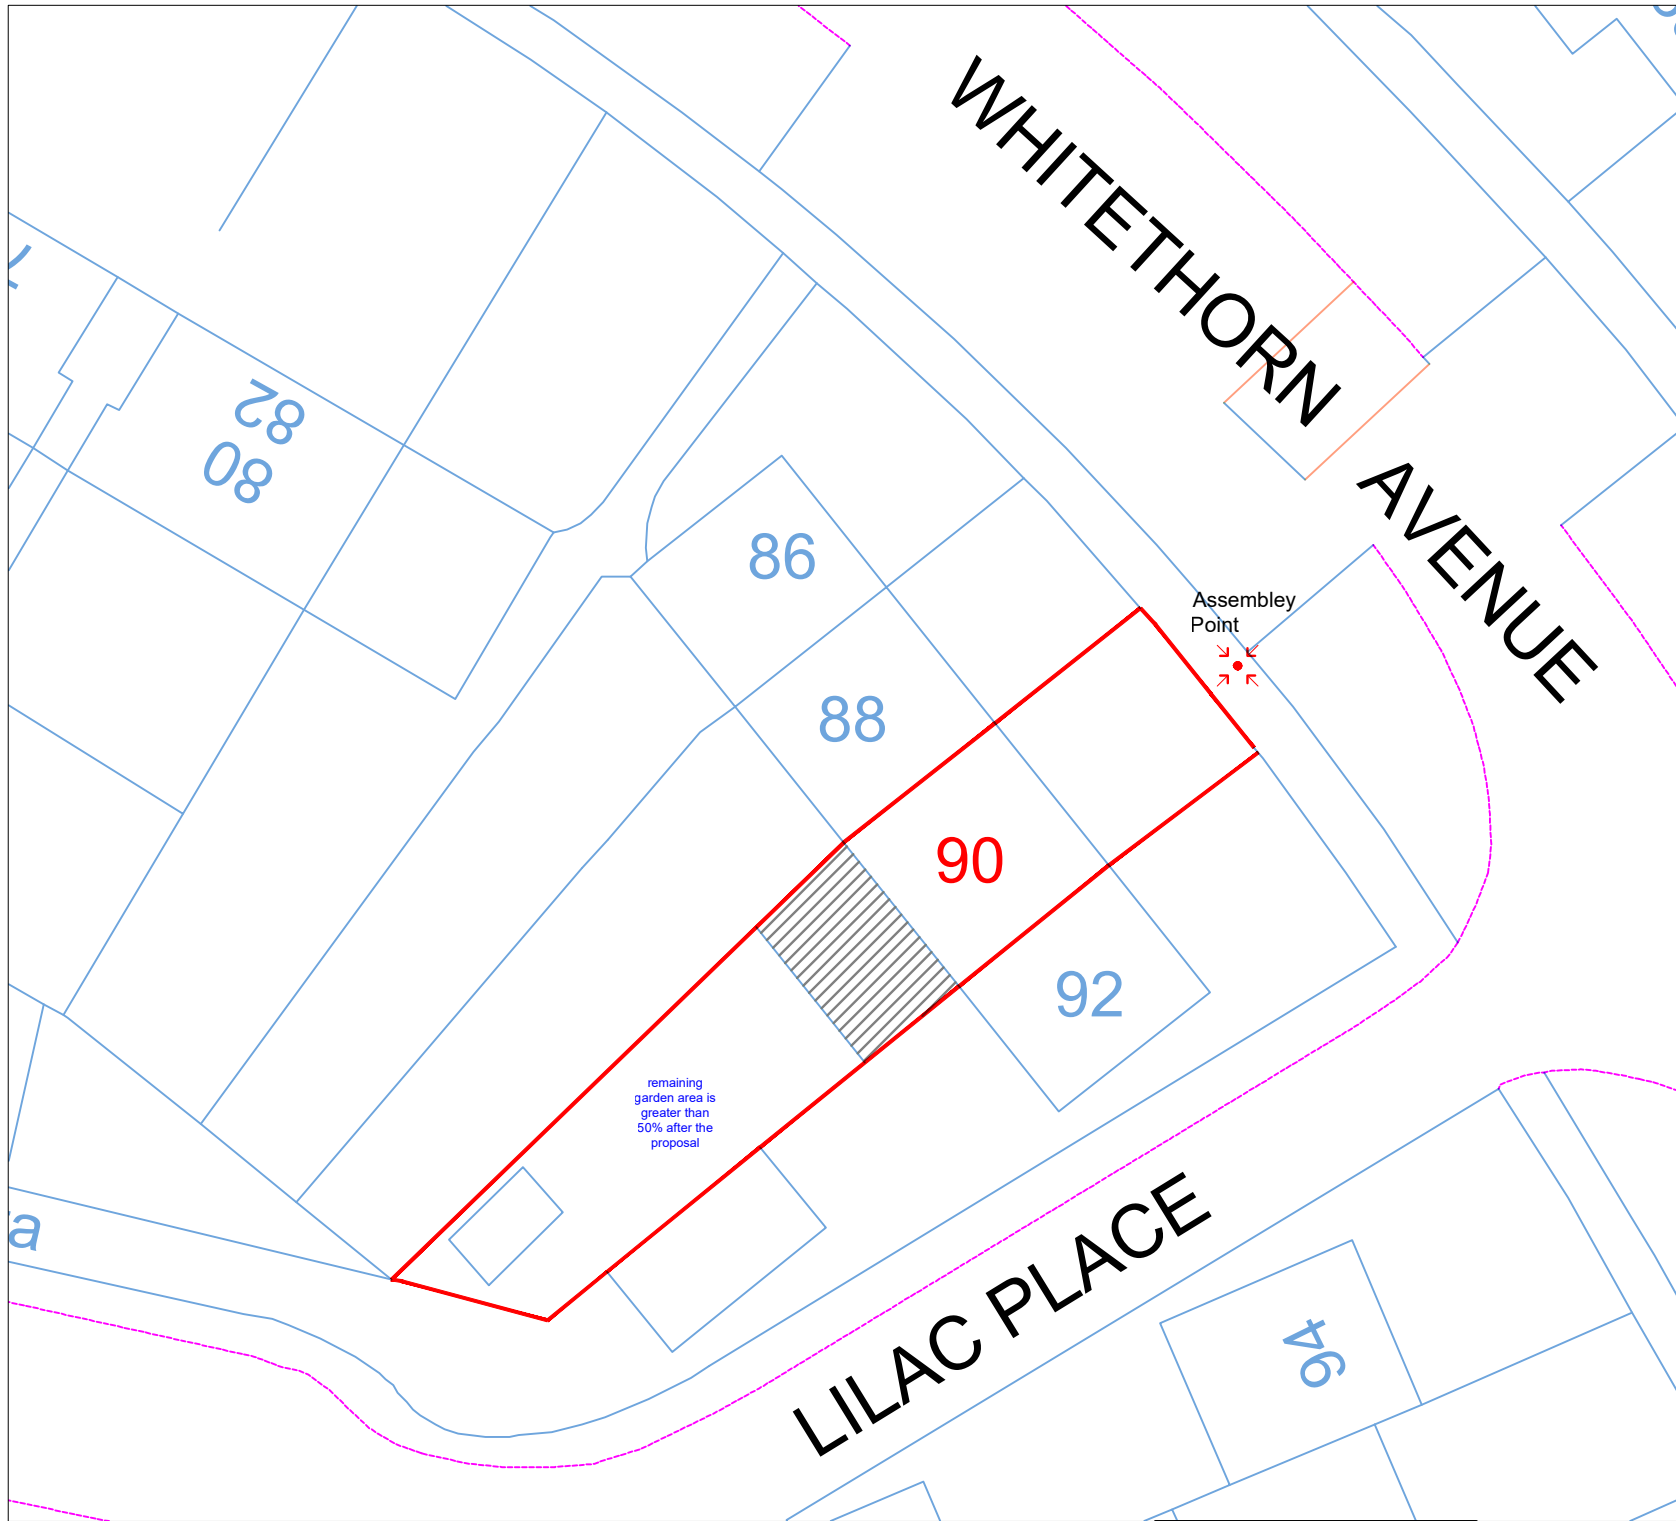


Site Plan
Scale: 1:250

Scale: 1:250@A4
Date: FEB 26
Drawing No.:
NN-01-Site-4.0m
Drawn By: RP

Site Address

90 Whitethorn Ave,
West Drayton
UB7 8LA

Revision Date:

e.mail - nisarg@hotmail.com
(M) +44 (0) 7951491310

