


Site Plan
Scale: 1:250

Scale: 1:250@A4
Date: FEB 26
Drawing No.: NN-01-Site
Drawn By: RP

Site Address
90 Whitethorn Ave,
West Drayton
UB7 8LA

Revision Date:
e:mail - nisarg@hotmail.com (M) +44 (0) 7951491310

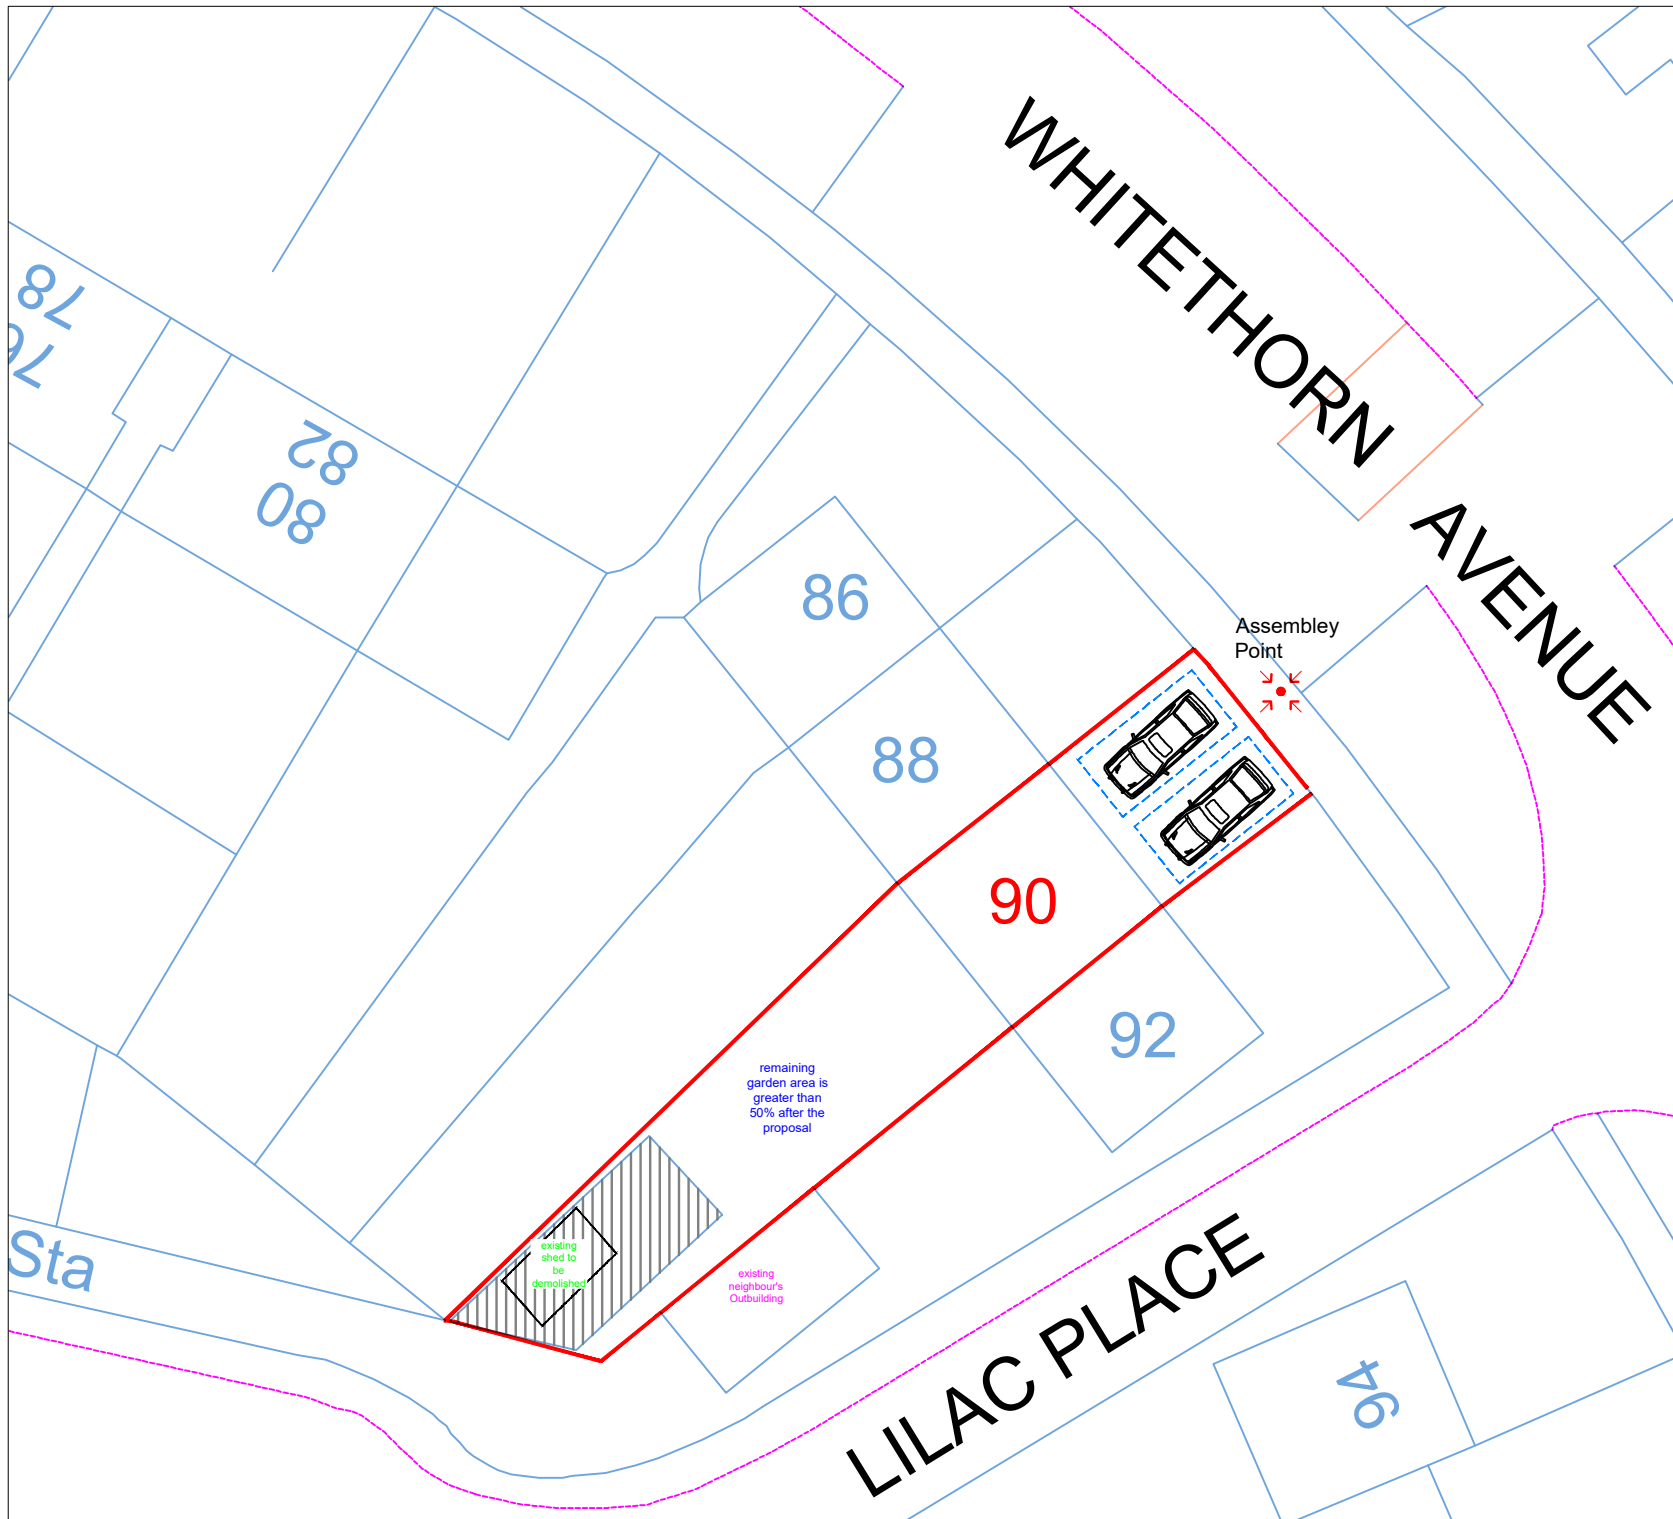