



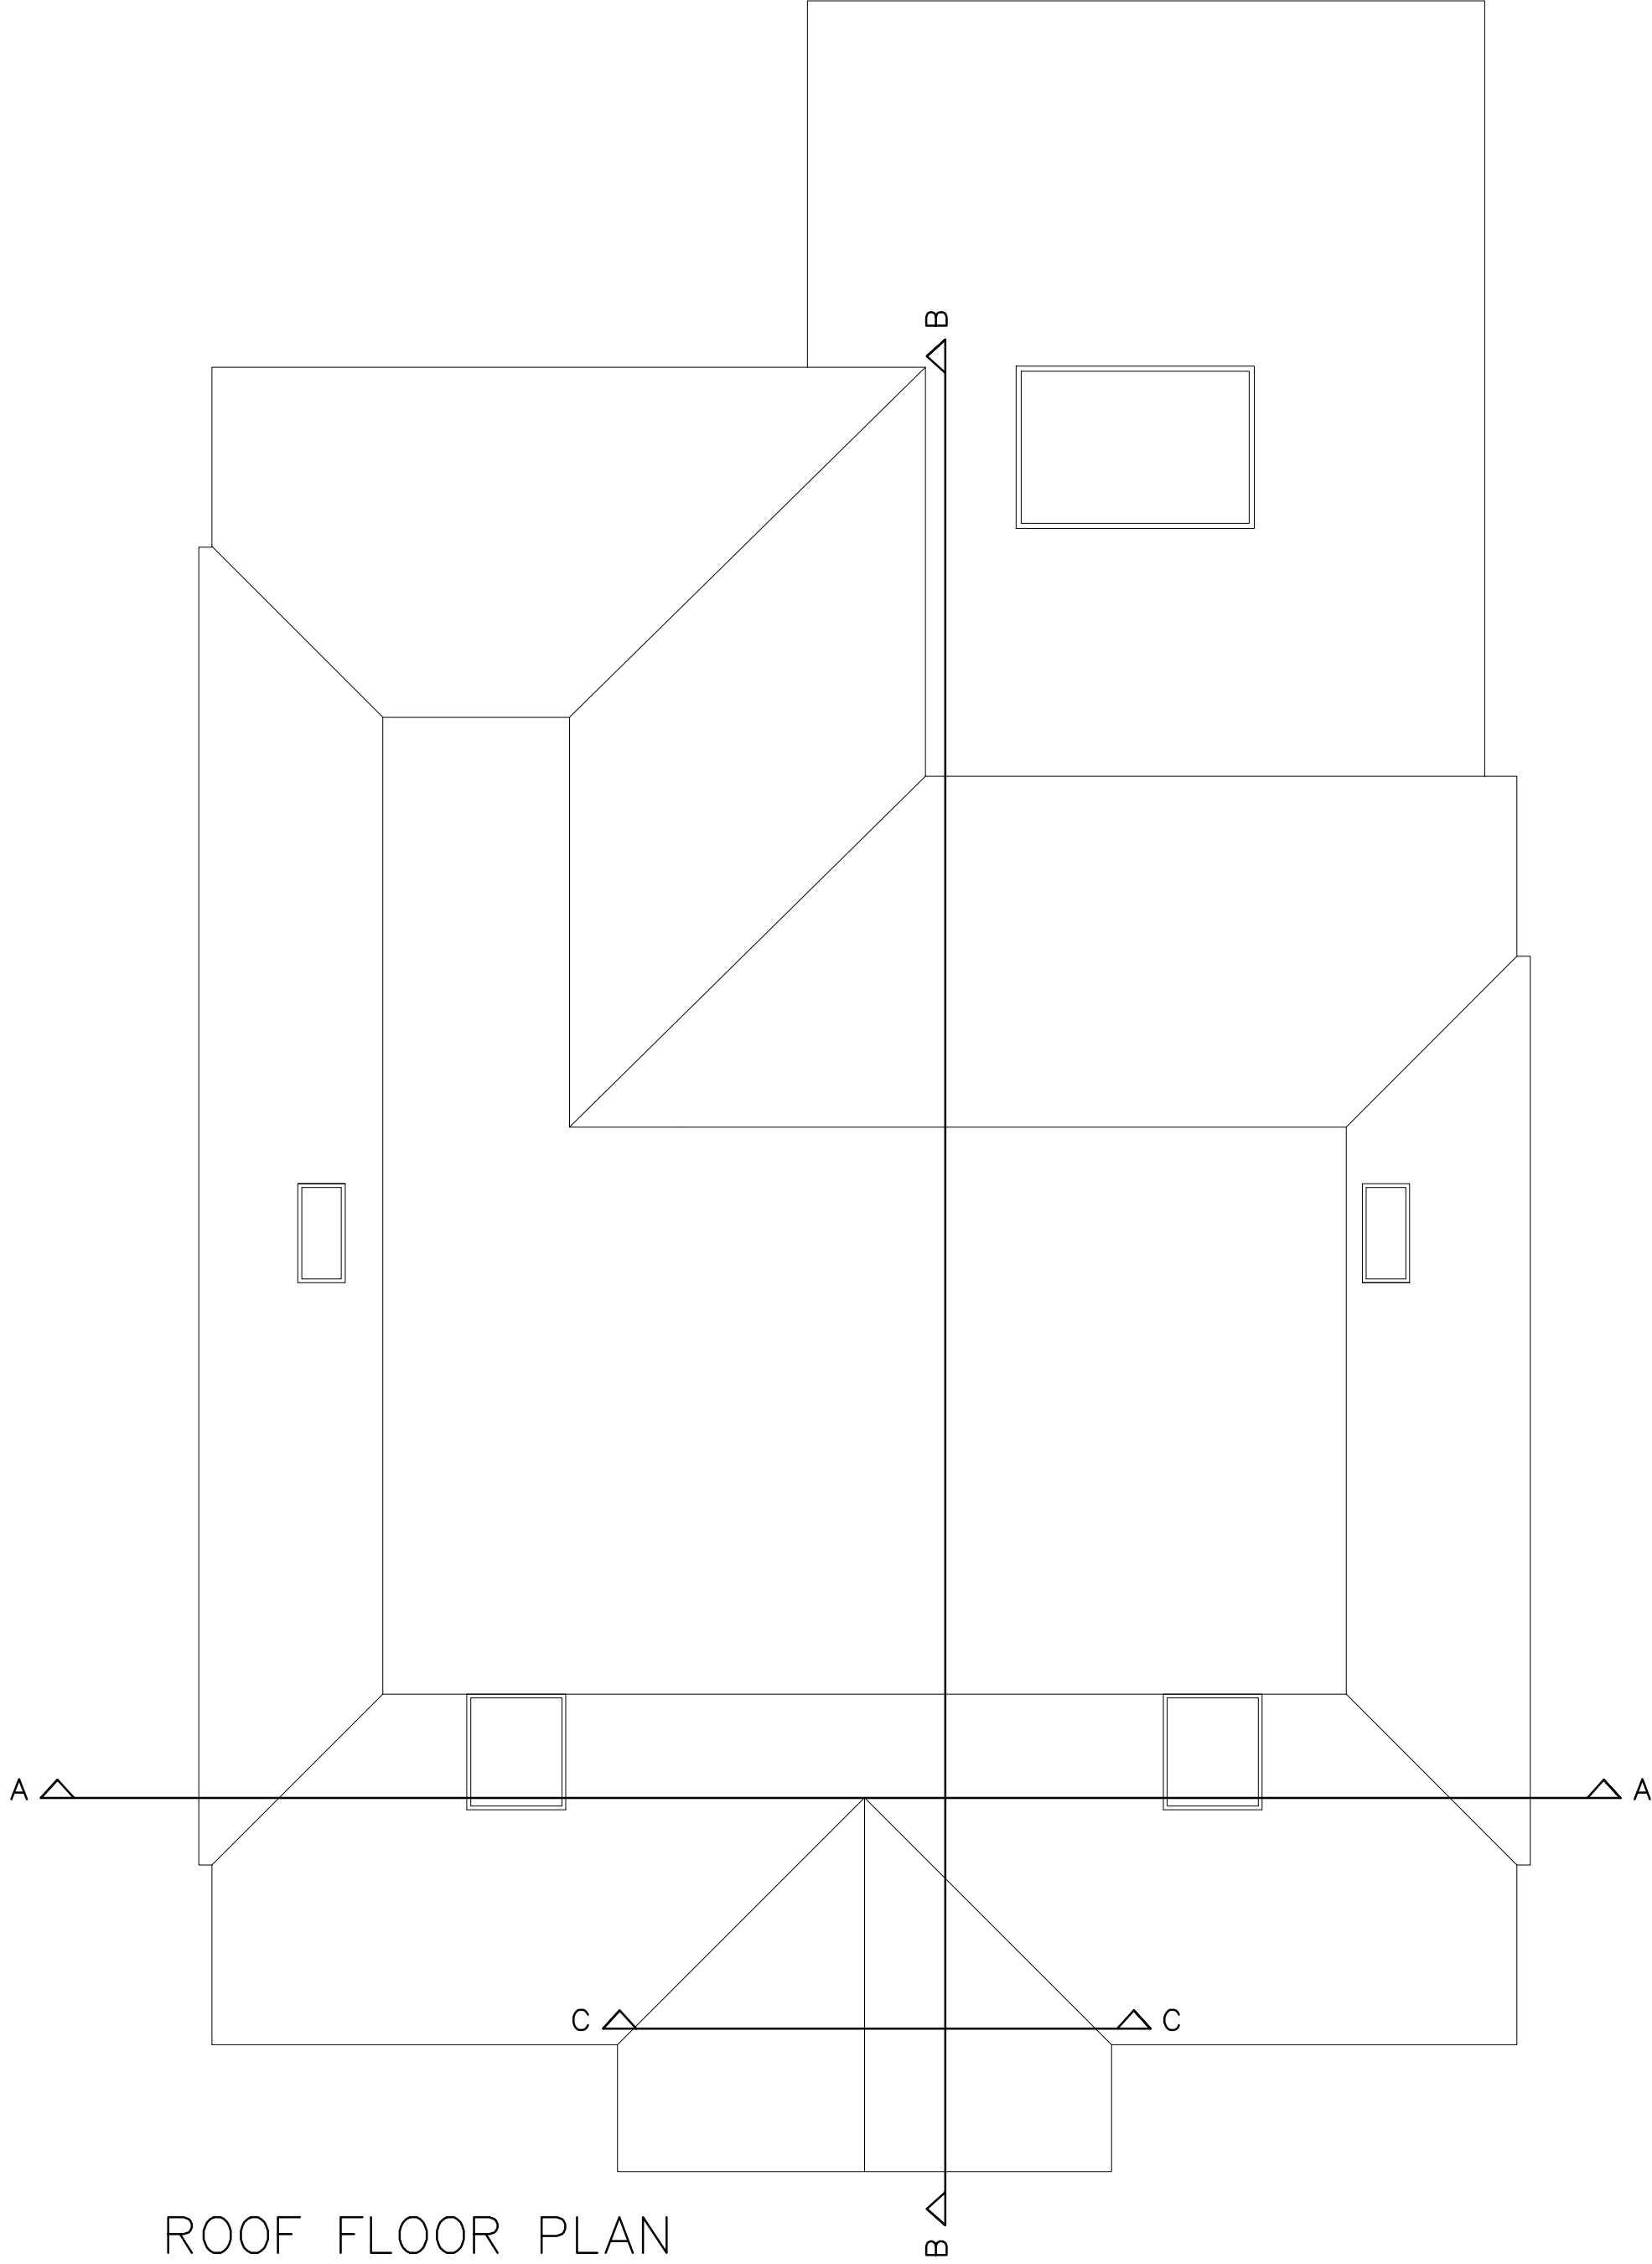

ROOF FLOOR PLAN

 

THIS DRAWING SHOULD BE READ IN CONJUNCTION WITH ANY OTHER RELEVANT DRAWINGS AND THE CONSTRUCTION MANUAL. THE BUILDER SHOULD CHECK ALL LEVELS AND SITE DIMENSIONS BEFORE WORK STARTS AND NOTIFY SCANDIA OF ANY DISCREPANCY IF IN DOUBT PLEASE ASK

© COPYRIGHT IN THIS DRAWING AND WORK EXECUTED IS AND REMAINS THE PROPERTY OF SCANDIA-HUS LIMITED AND OR ITS SUBSIDIARIES IN ACCORDANCE WITH THE PROVISIONS OF THE COPYRIGHT ACT. PERMISSION TO PRODUCE COPIES OR MODIFIED DRAWINGS IN WHOLE OR IN PART FOR ANY PURPOSE SHOULD BE OBTAINED FROM SCANDIA-HUS LIMITED & ANY SUCH REPRODUCTIONS SHOULD INCLUDE THIS & THE FOREGOING STATEMENT

REV	DESCRIPTION	DATE	DRN	CHK
A	FIRST ISSUE	1/7/25	JP	
B	SECOND ISSUE	7/10/25	JP	
C	GENERAL REVISIONS	11/25/25	JP	
D	GENERAL REVISIONS	5/3/26	JP	



SCANDIA-HUS BUSINESS PARK,
FELCOURT ROAD, FELCOURT, EAST GRINSTEAD,
WEST SUSSEX, RH19 2LP : TEL 01342 838060

FOR
RAHMAN

SITE
78 BROADWAY AVENUE
RUISLIP, MIDDLESEX
HA4 7XR

TITLE
**PROPOSED DWELLING
ROOF PLAN**

C/No.
198150

0/No.

SCALE
1: 50 @A2

DRAWN
JP

DATE
1/7/25

DRAWING NUMBER
09A

REV D