


0 1 2 3 4m

SCALE 1:50@A1

Please Note:
These plans must not be acted upon until the appropriate
Planning and Building Regulation approvals have been granted.
Should the works be undertaken prior to the above approvals
being in place, it is done so entirely at the clients own risk.

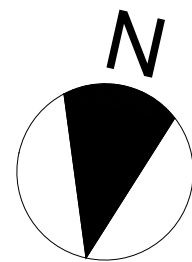


Fairfield Road

GENERAL NOTES:
Check and verify all dimensions prior to commencement of work.
This drawing should be read in conjunction with all other contract documents including those by other consultants.

The survey information shown this drawing is based on a survey prepared by a third party and CDS Ltd accepts no responsibility for the accuracy or completeness of the survey. Any discrepancies to be reported to CDS Ltd immediately.

This drawing is copyright of and shall remain the property of: Creative Design and Structure Ltd

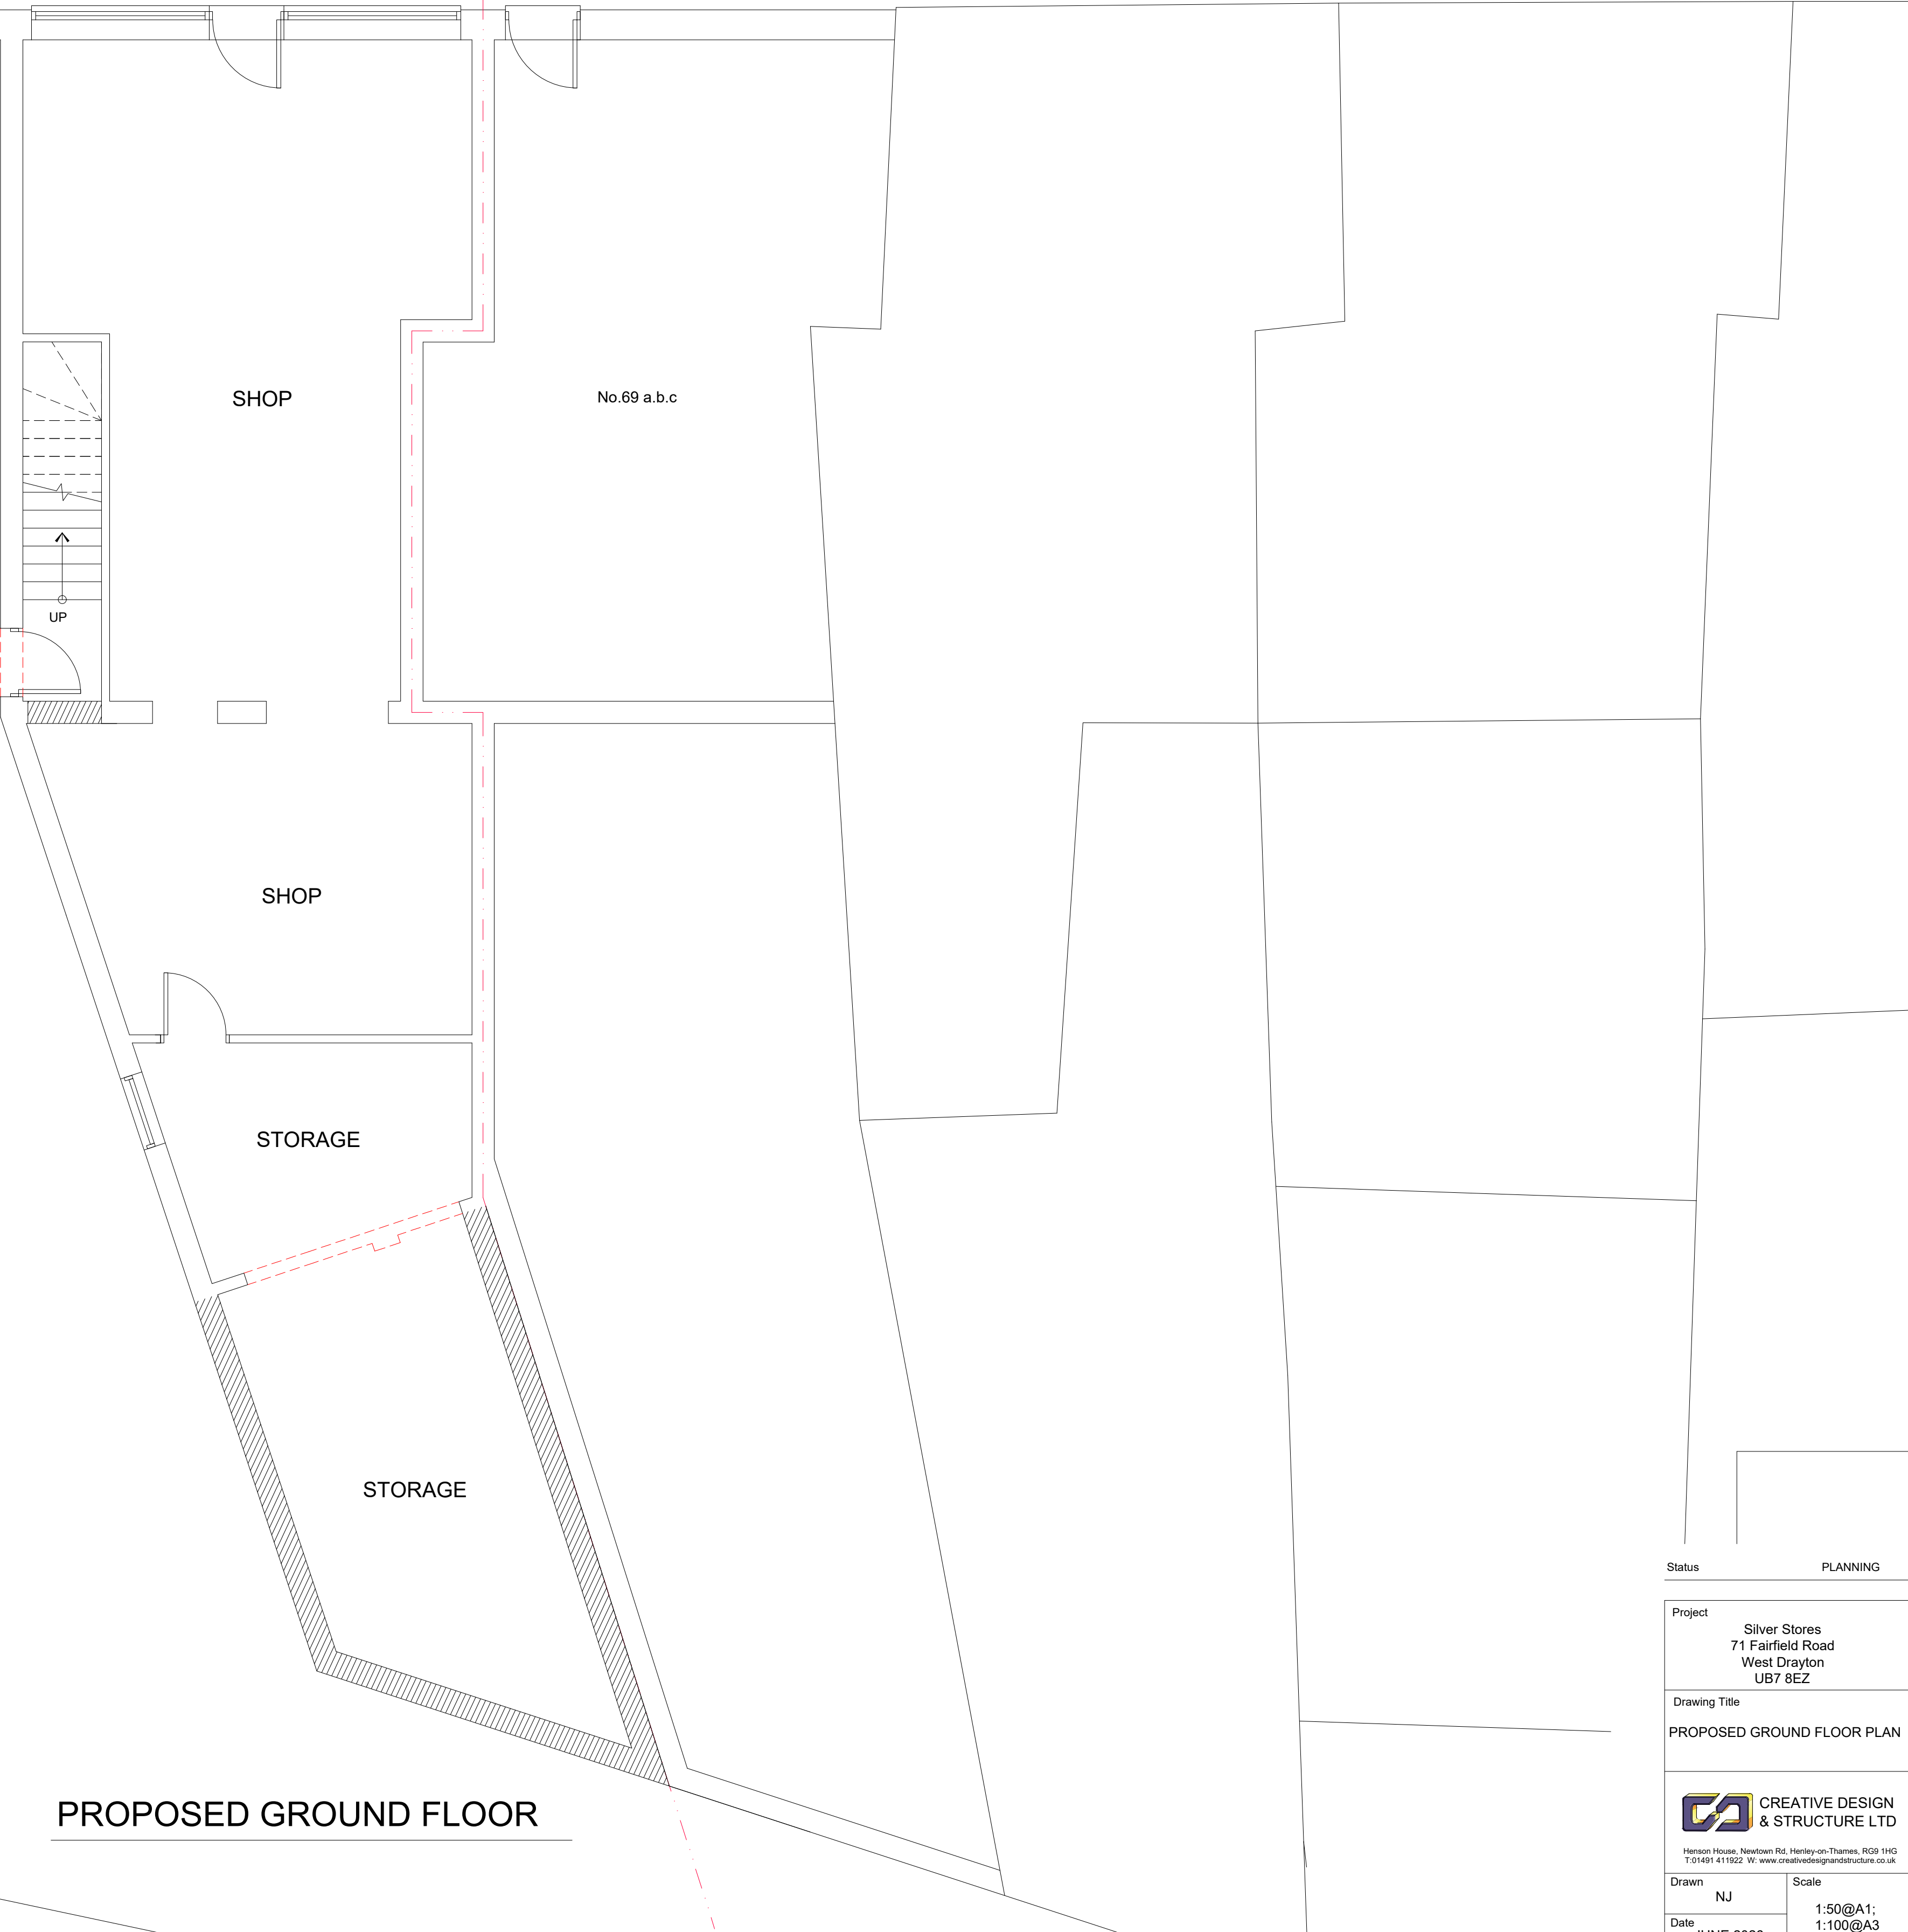

PROPOSED GROUND FLOOR

Status	PLANNING
Project	Silver Stores 71 Fairfield Road West Drayton UB7 8EZ
Drawing Title	PROPOSED GROUND FLOOR PLAN
 CREATIVE DESIGN & STRUCTURE LTD Henson House, Newtown Rd, Henley-on-Thames, RG9 1HG T:01491 411922 W: www.creative-design-and-structure.co.uk	
Drawn NJ	Scale 1:50@A1; 1:100@A3
Date JUNE 2026	Rev.
Drawing No. 15124-04	