

0 1 2 3 4m
SCALE 1:50@A1


Please Note:
These plans must not be acted upon until the appropriate
Planning and Building Regulation approvals have been granted.
Should the works be undertaken prior to the above approvals
being in place, it is done so entirely at the clients own risk.




PROPOSED FRONT ELEVATION (unchanged)



PROPOSED SIDE ELEVATION

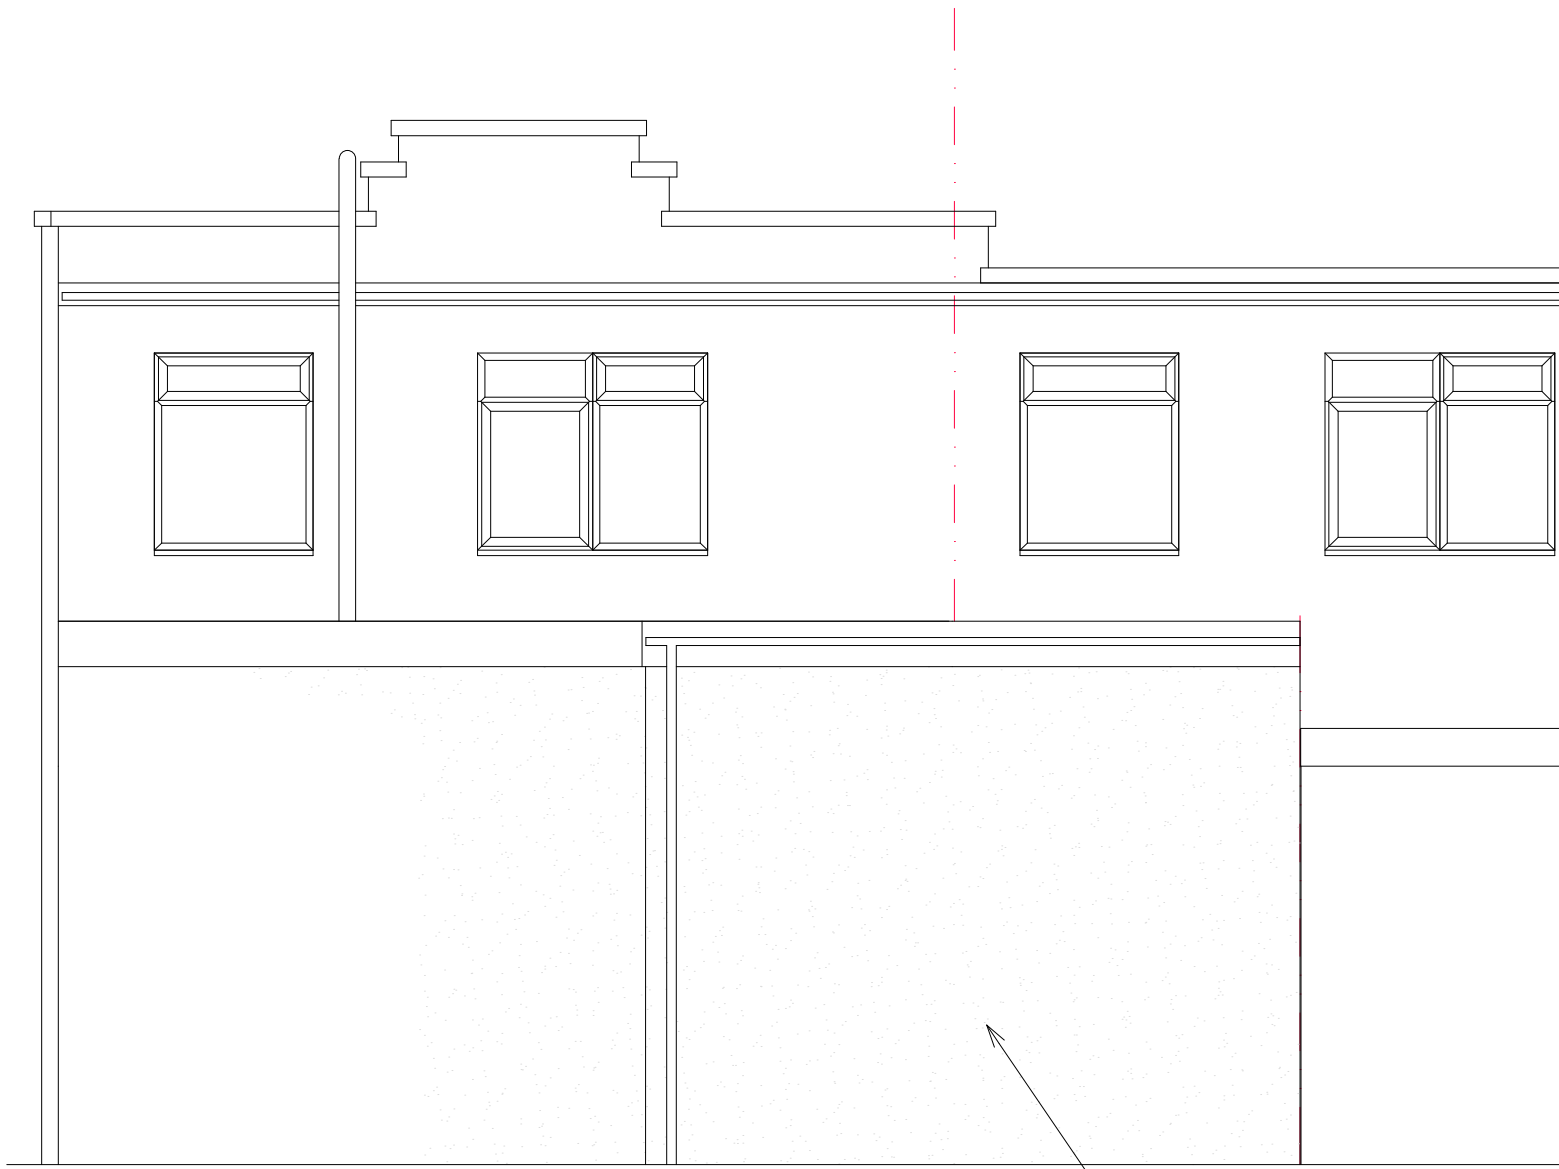

PROPOSED REAR ELEVATION

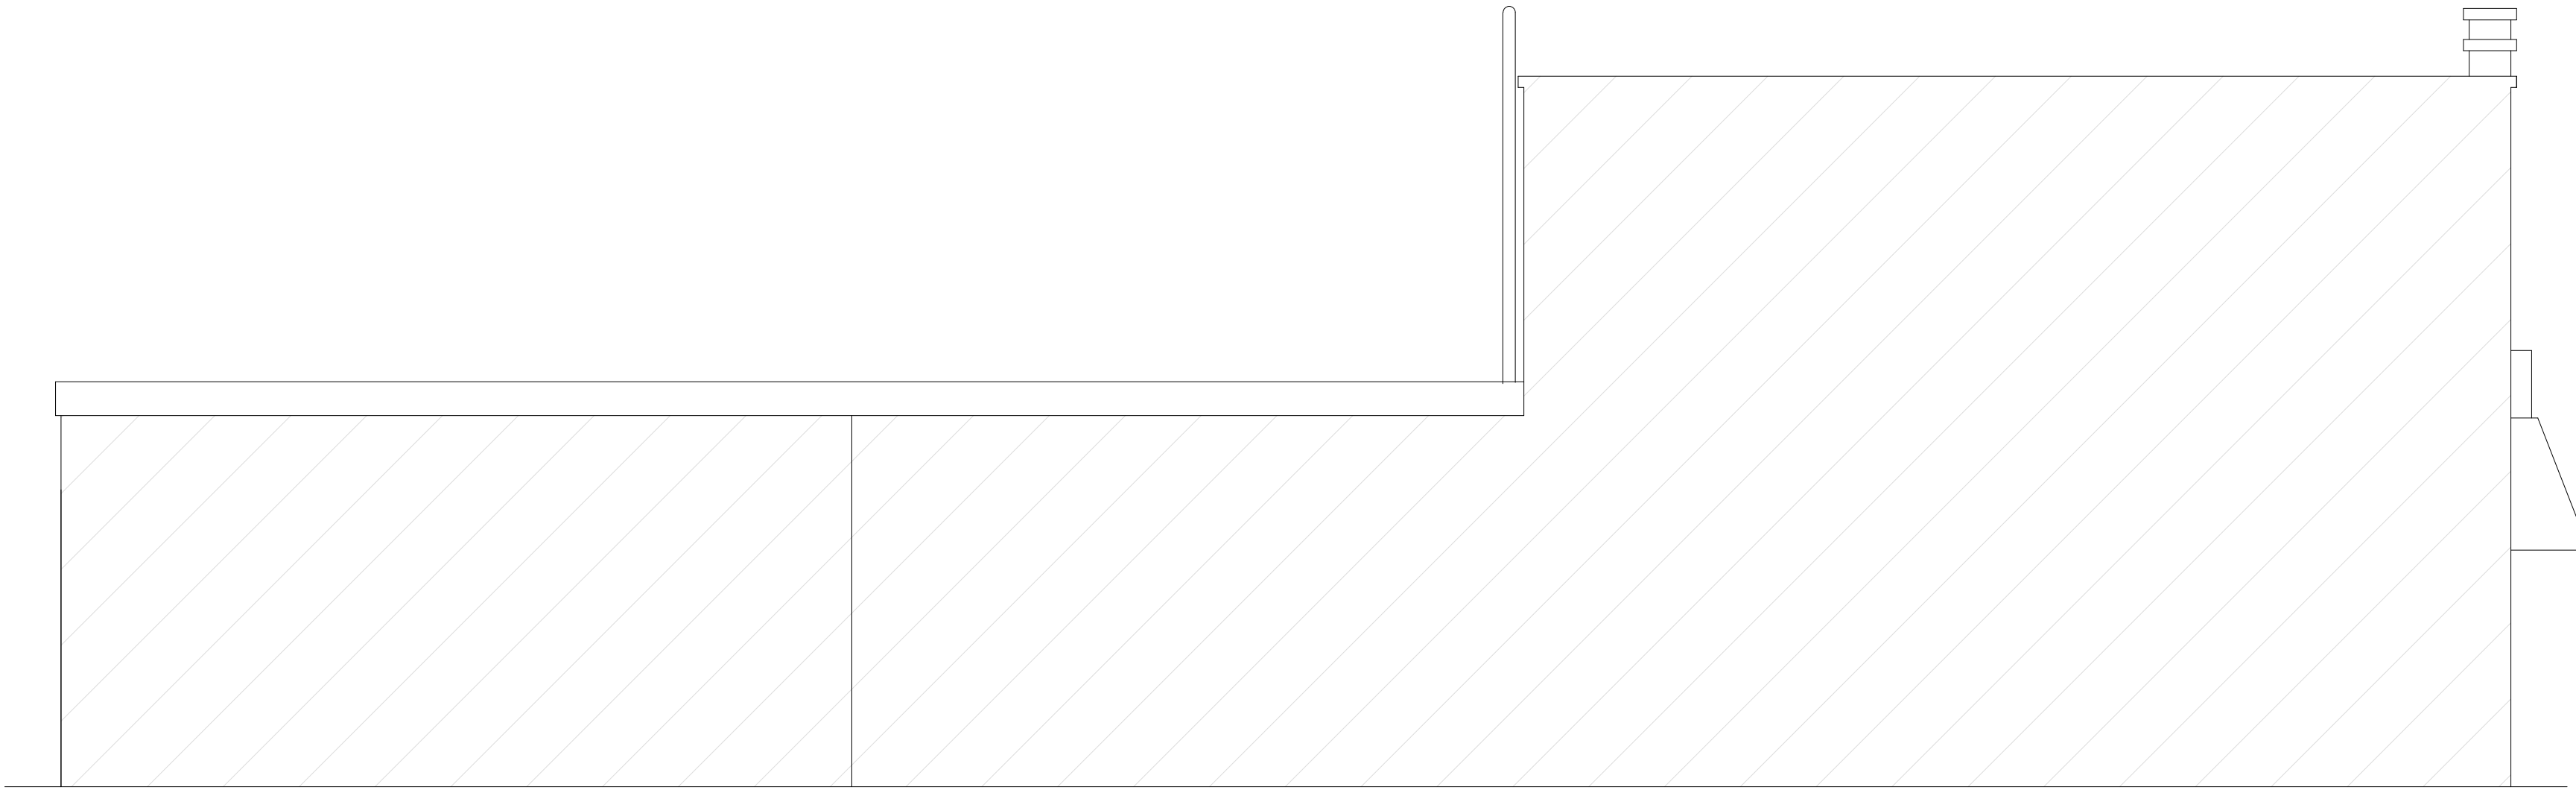

PROPOSED SIDE ELEVATION

GENERAL NOTES:
Check and verify all dimensions prior to commencement of work.
This drawing should be read in conjunction with all other contract documents including those by other consultants.

The survey information shown this drawing is based on a survey prepared by a third party and CDS Ltd accepts no responsibility for the accuracy or completeness of the survey. Any discrepancies to be reported to CDS Ltd immediately.

This drawing is copyright of and shall remain the property of: Creative Design and Structure Ltd

Status		PLANNING	
Project		Silver Stores 71 Fairfield Road West Drayton UB7 8EZ	
Drawing Title		PROPOSED ELEVATIONS	
Drawn		NJ	
Date		JUNE 2026	
Drawing No.		15124-06	
Scale		1:50@A1; 1:100@A3	
Rev.			