

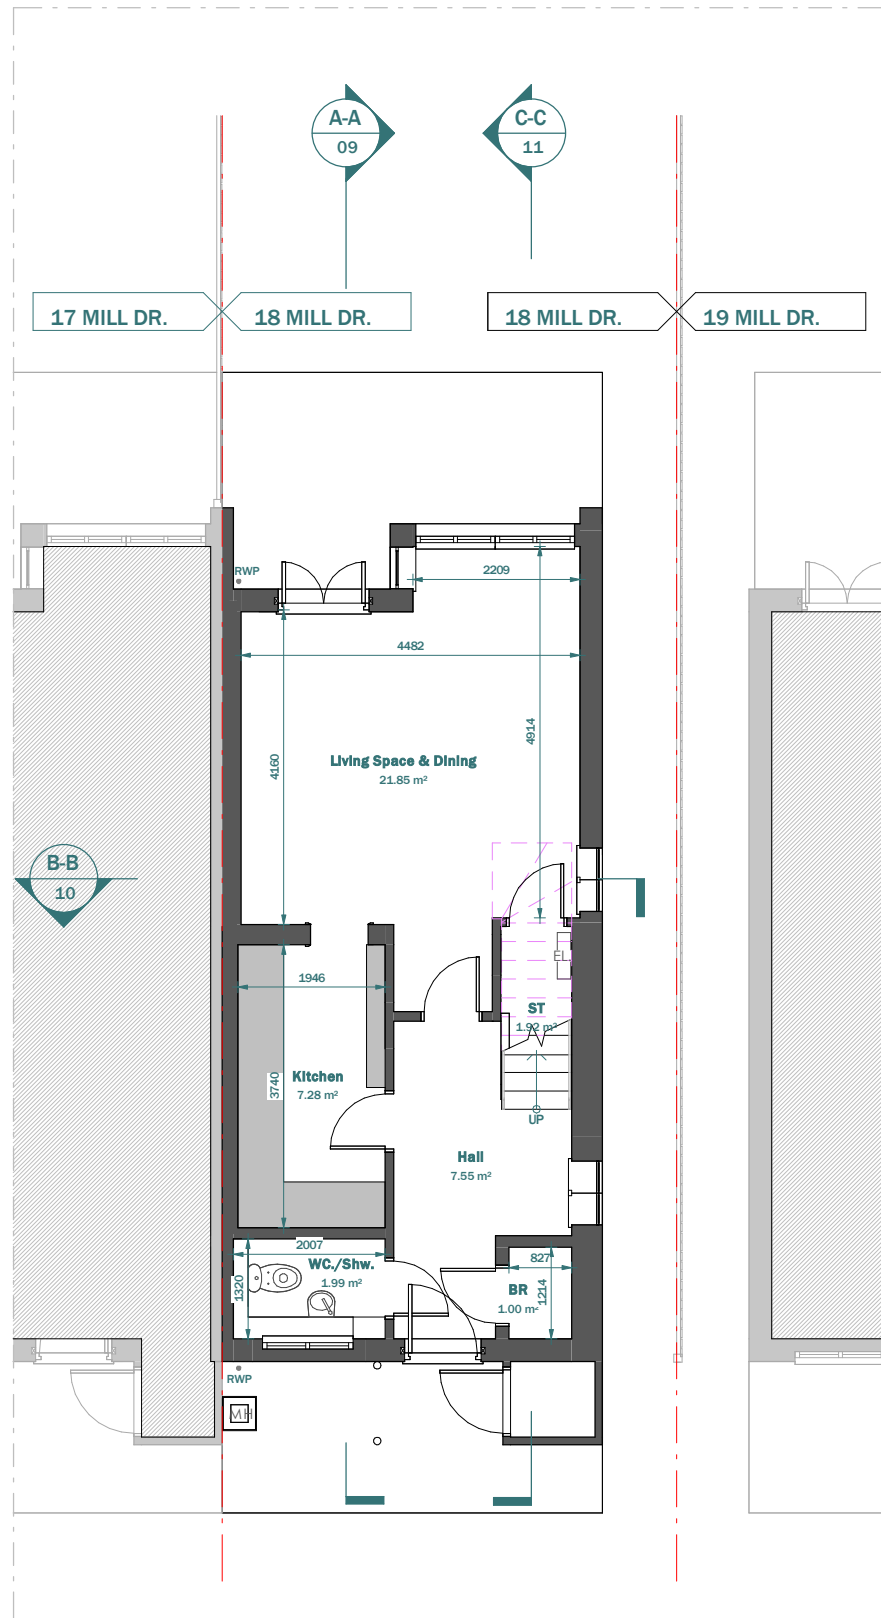


 

EXISTING GROUND FLOOR

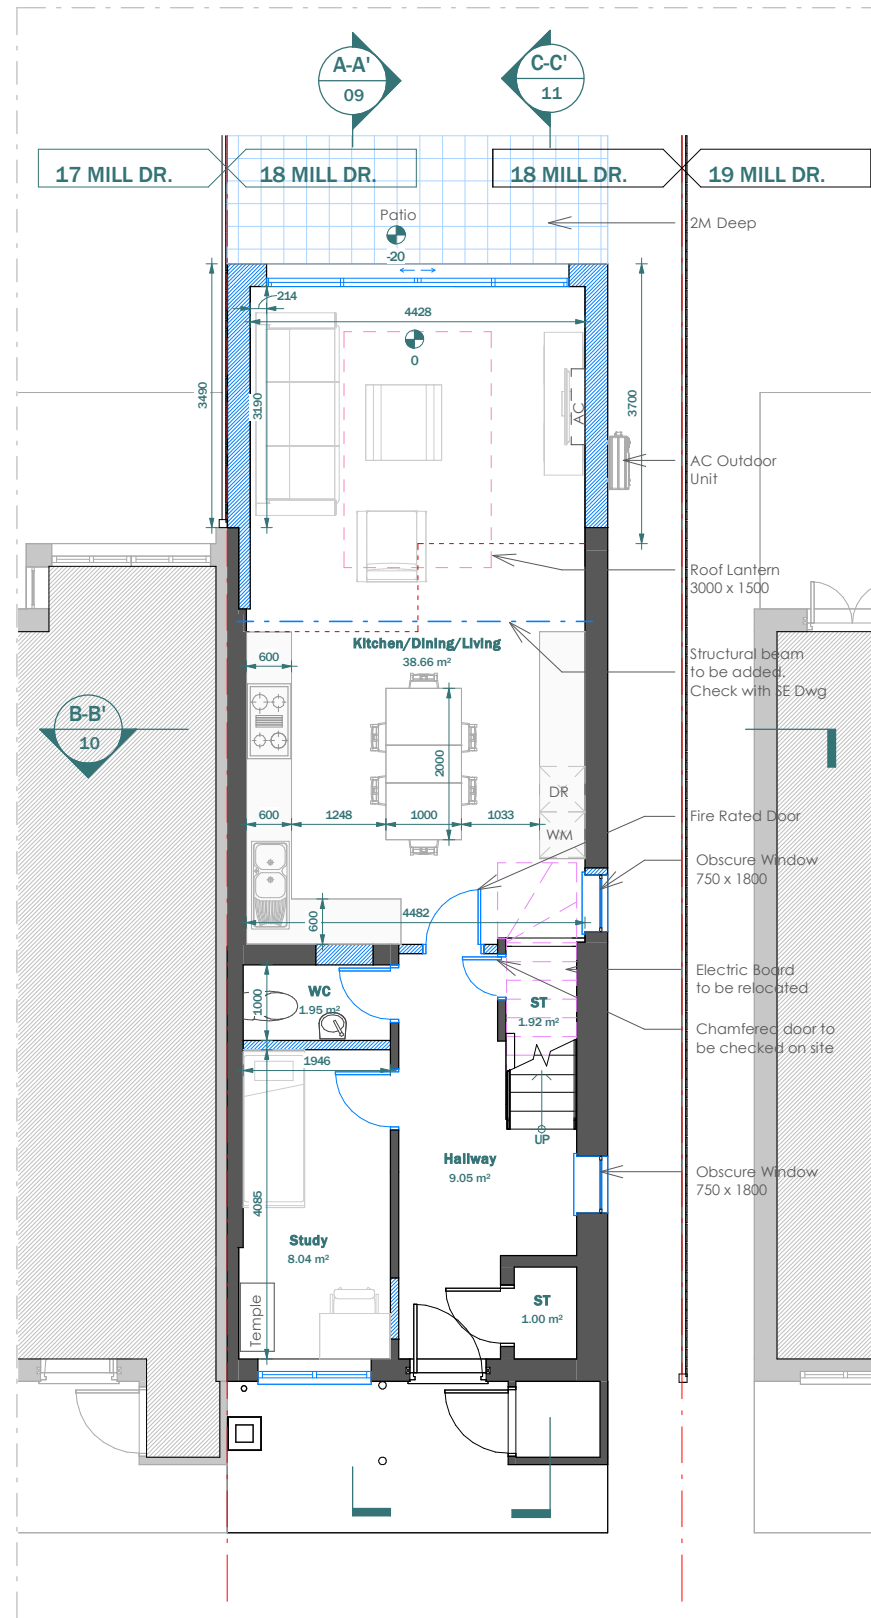

PROPOSED GROUND FLOOR

LEGEND:



- EXISTING WALL
- PROPOSED WALL
- DEMOLISHED LINE
- INVISIBLE LINE

|         |                                  |  |  |
|---------|----------------------------------|--|--|
| CLIENT  | Dr Rahul Mogal                   |  |  |
| PROJECT | 18 Mill Dr, Ruislip HA4 7GL      |  |  |
| TITLE   | Existing & Proposed Ground Floor |  |  |


|         |             |      |               |            |
|---------|-------------|------|---------------|------------|
| NOTES   |             |      | SCALE         | DATE       |
|         |             |      | 1 : 100       | 24-02-2026 |
| VERSION | DESCRIPTION | DATE | DRAWN         | VERSION    |
|         |             |      | AA/SG         |            |
|         |             |      | SHEET REF. NO |            |
|         |             |      | 18 MD -PL -01 |            |

Scale 1:100  
@A3



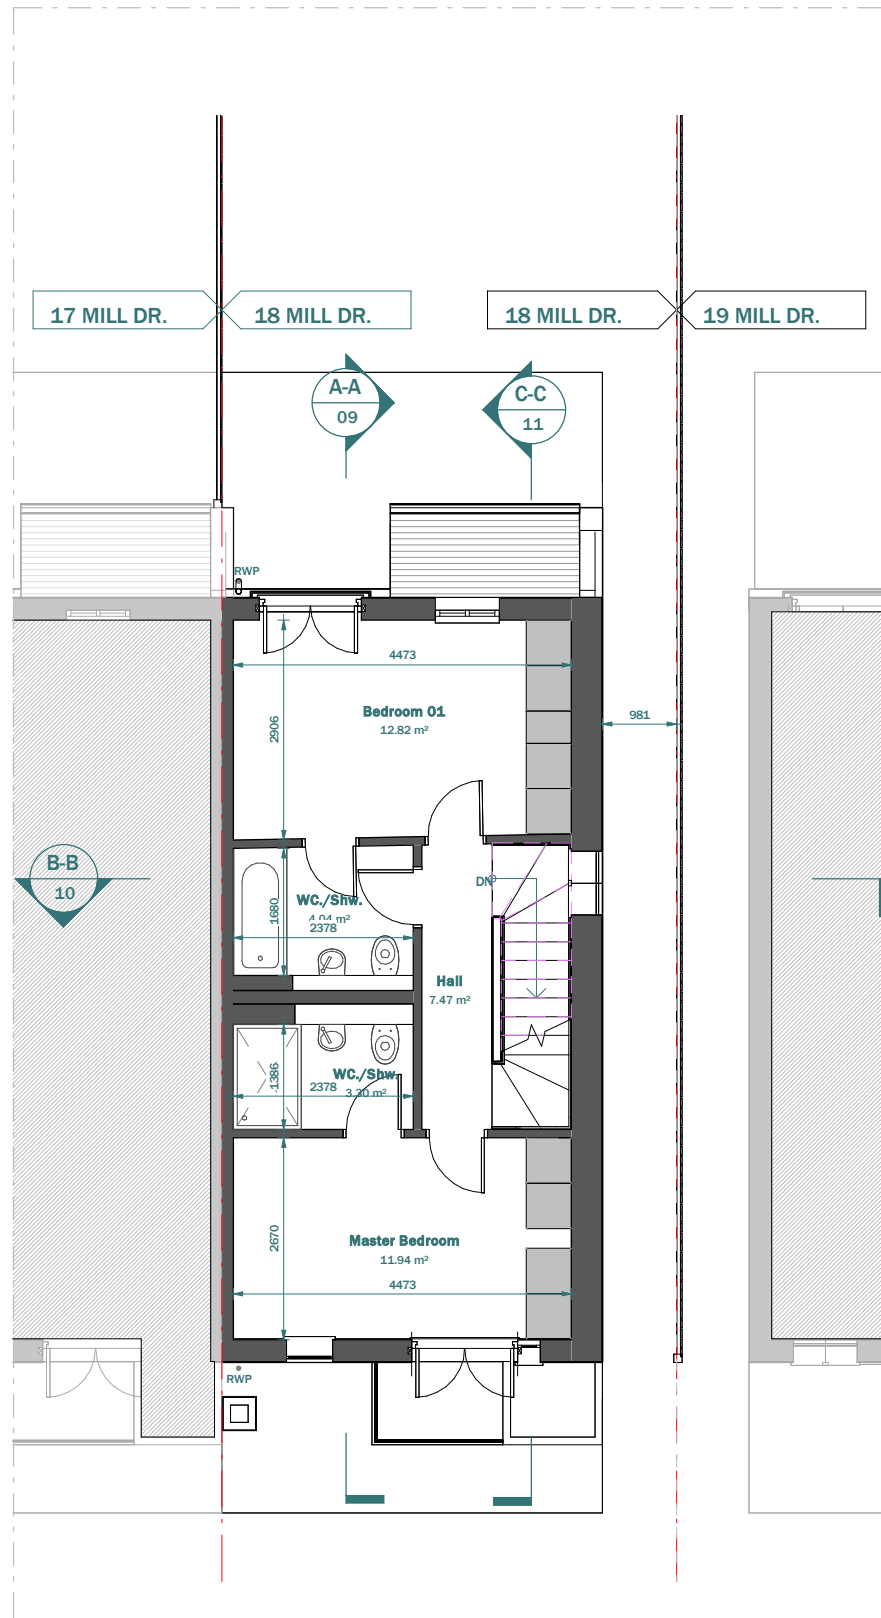 

EXISTING FIRST FLOOR


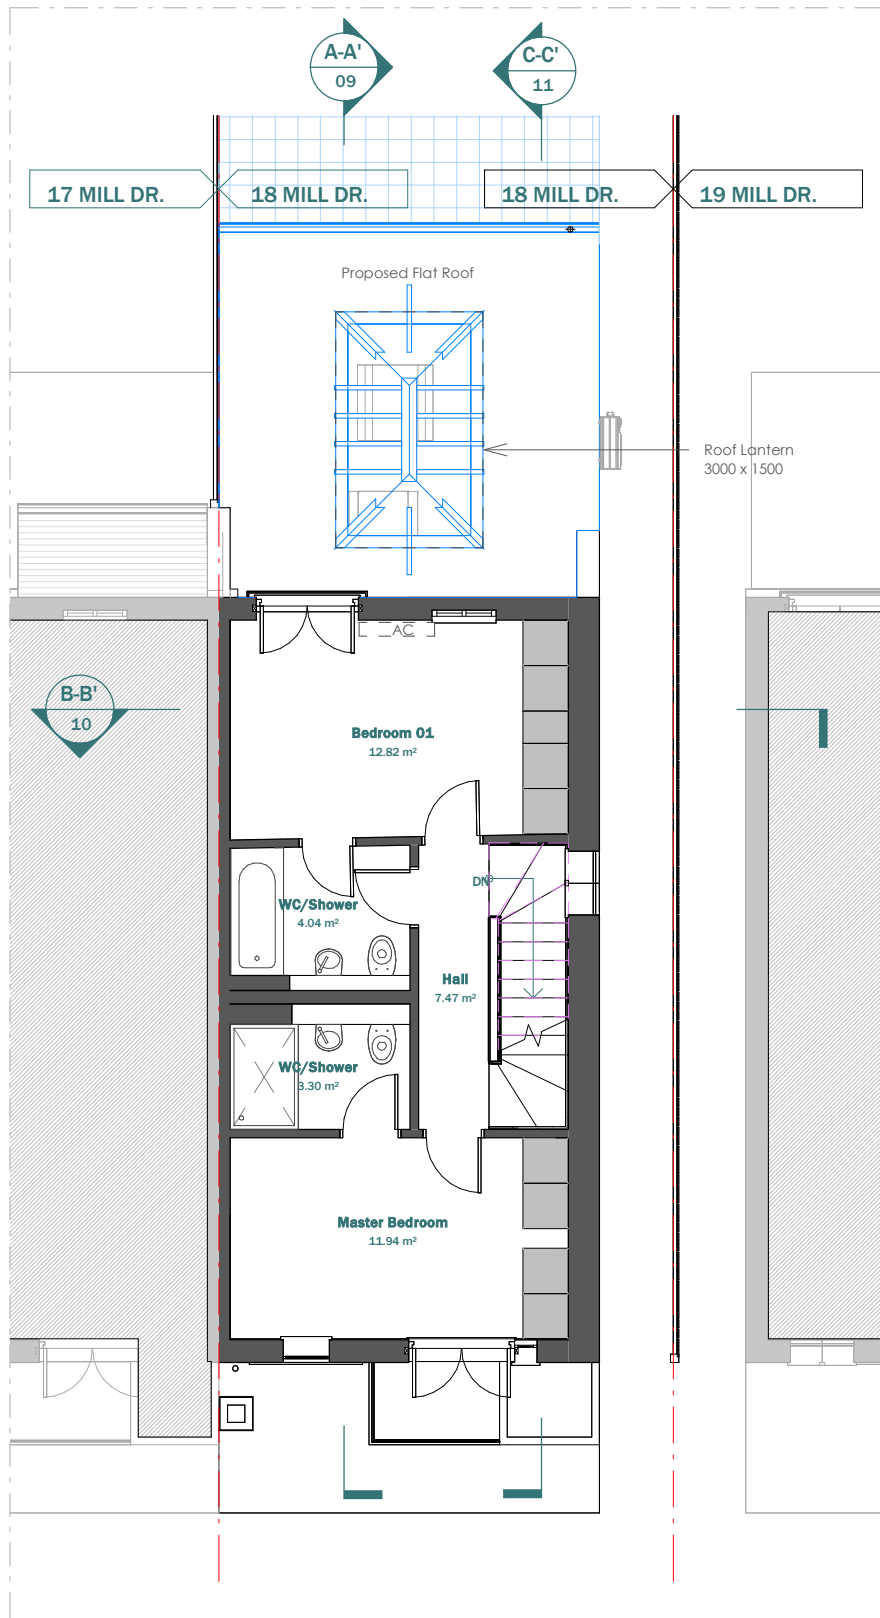


PROPOSED FIRST FLOOR


LEGEND:

- EXISTING WALL
- PROPOSED WALL
- DEMOLISHED LINE
- INVISIBLE LINE


|         |                                 |  |  |         |             |      |               |         |
|---------|---------------------------------|--|--|---------|-------------|------|---------------|---------|
| CLIENT  | Dr Rahul Mogal                  |  |  | NOTES   |             |      | SCALE         | DATE    |
| PROJECT | 18 Mill Dr, Ruislip HA4 7GL     |  |  | VERSION | DESCRIPTION | DATE | DRAWN         | VERSION |
|         |                                 |  |  |         |             |      | AA/SG         |         |
| TITLE   | Existing & Proposed First Floor |  |  |         |             |      | SHEET REF. NO |         |
|         |                                 |  |  |         |             |      | 18 MD -PL -02 |         |

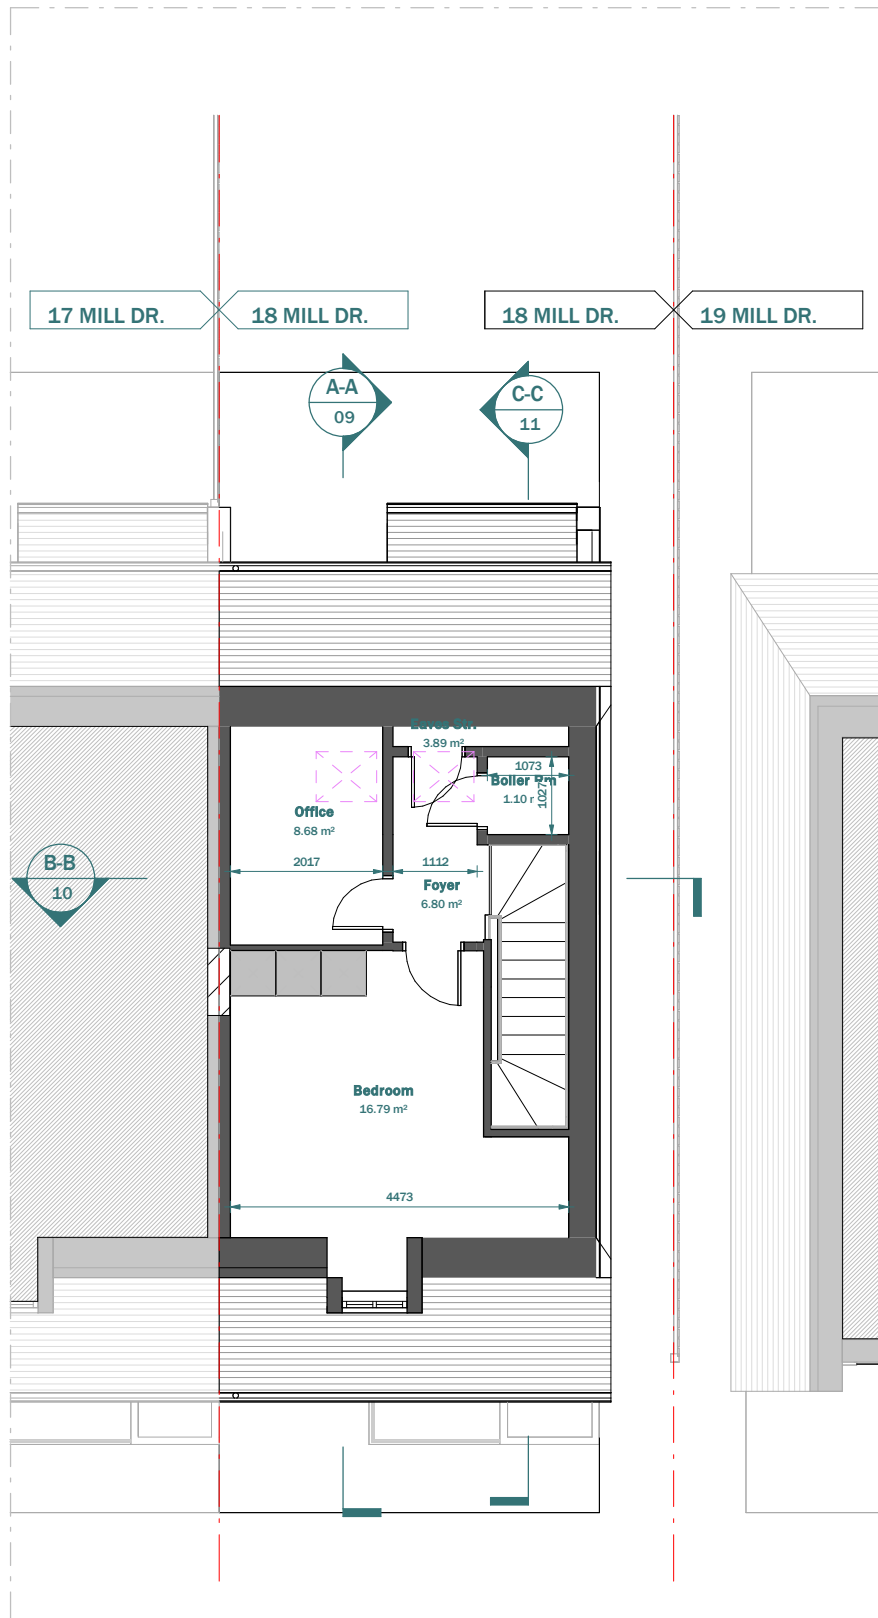 

EXISTING LOFT FLOOR

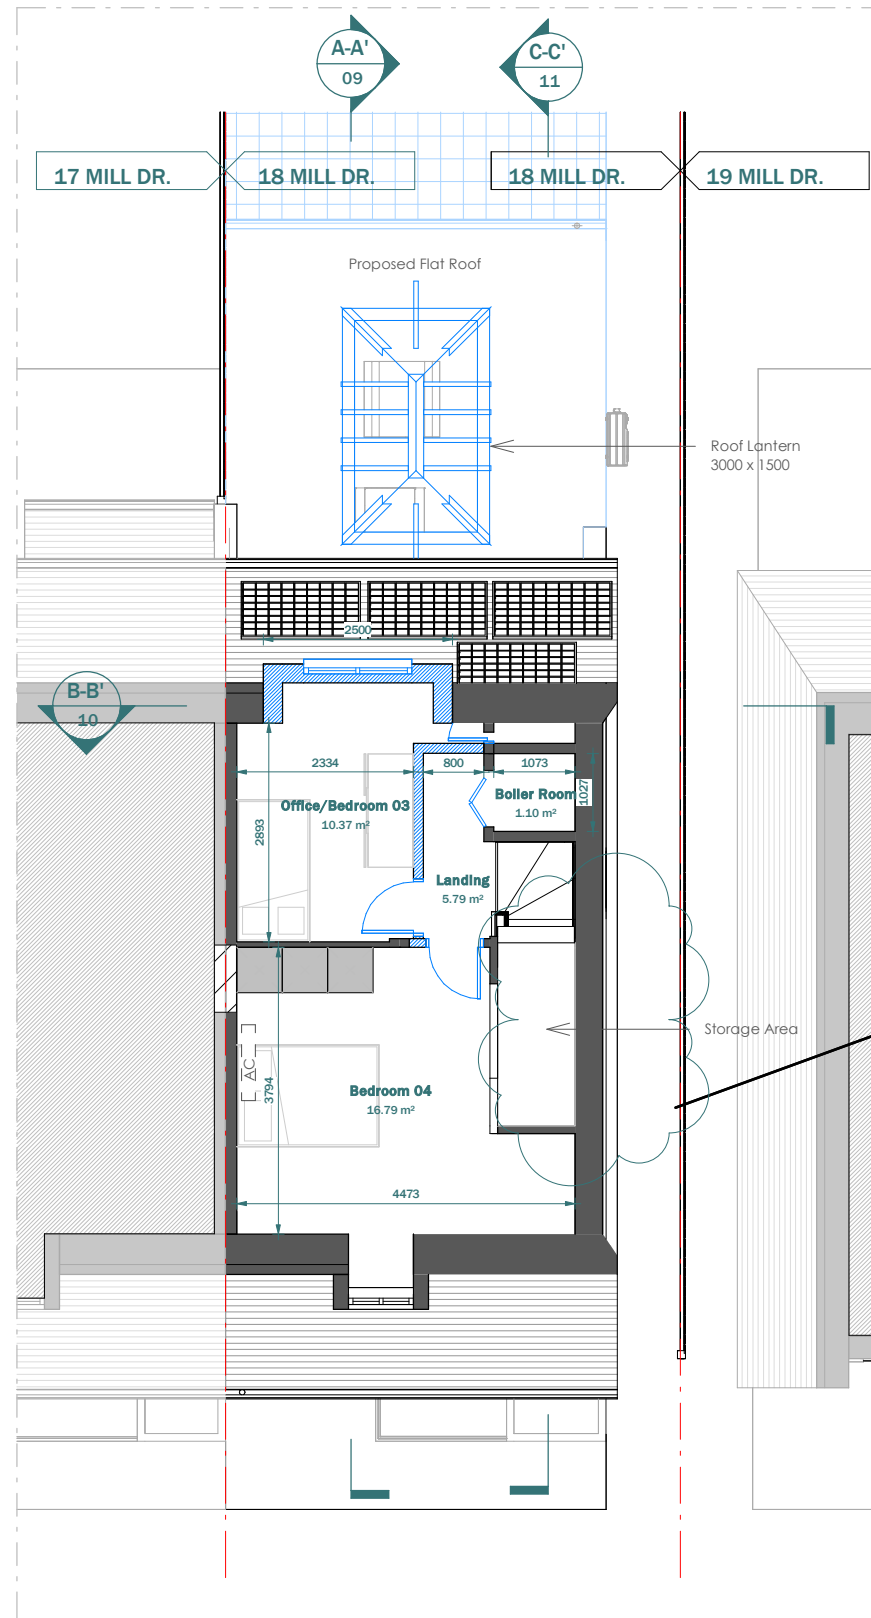

PROPOSED LOFT FLOOR

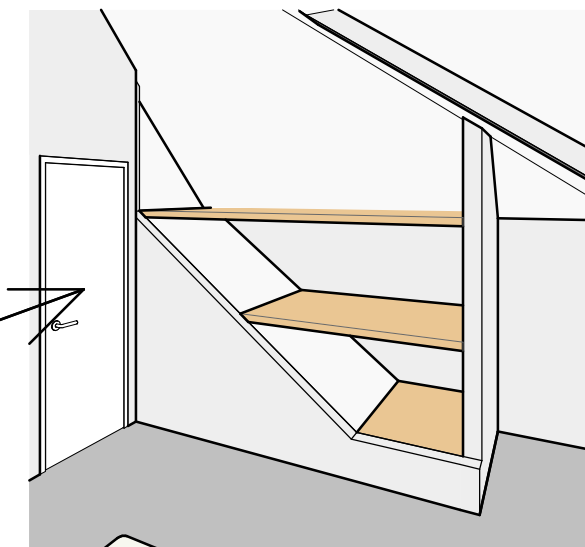

Above Stair Storage

LEGEND:

- EXISTING WALL
- PROPOSED WALL
- DEMOLISHED LINE
- INVISIBLE LINE

CLIENT  
**Dr Rahul Mogal**

PROJECT  
**18 Mill Dr, Ruislip HA4 7GL**

TITLE  
**Existing & Proposed Loft Floor**

NOTES

| VERSION | DESCRIPTION | DATE   |
|---------|-------------|--------|
| 1       | Revision 1  | Date 1 |

SCALE  
**1 : 100**

DRAWN  
**AA/SG**



SHEET REF. NO  
**18 MD -PL -03**

DATE  
**24-02-2026**


VERSION  
**1**

Scale 1:100  
@A3



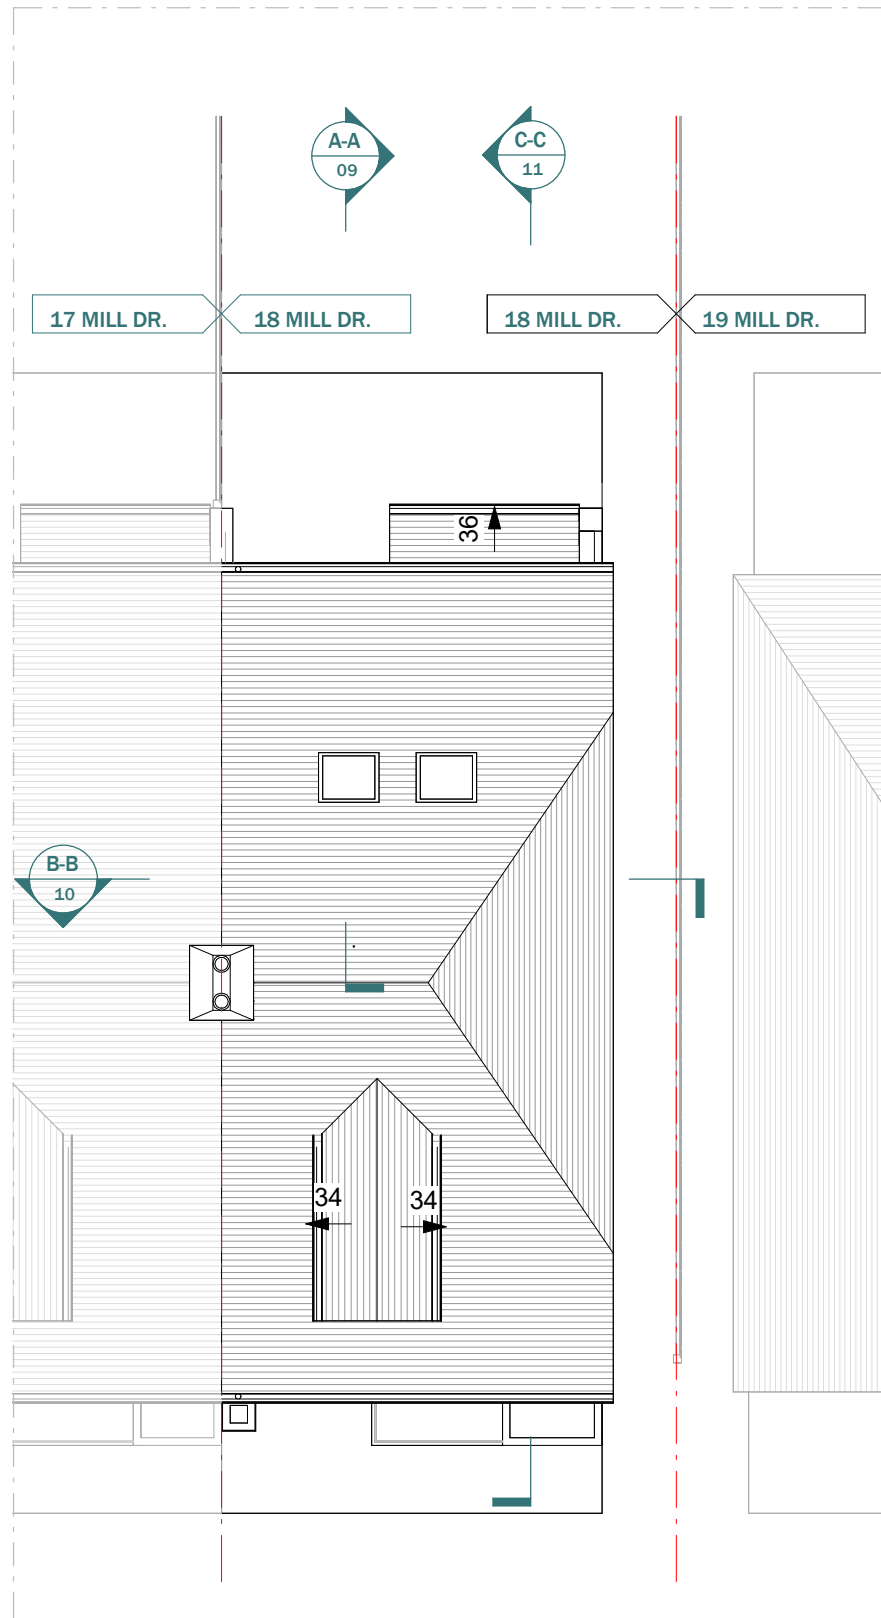 

EXISTING ROOF

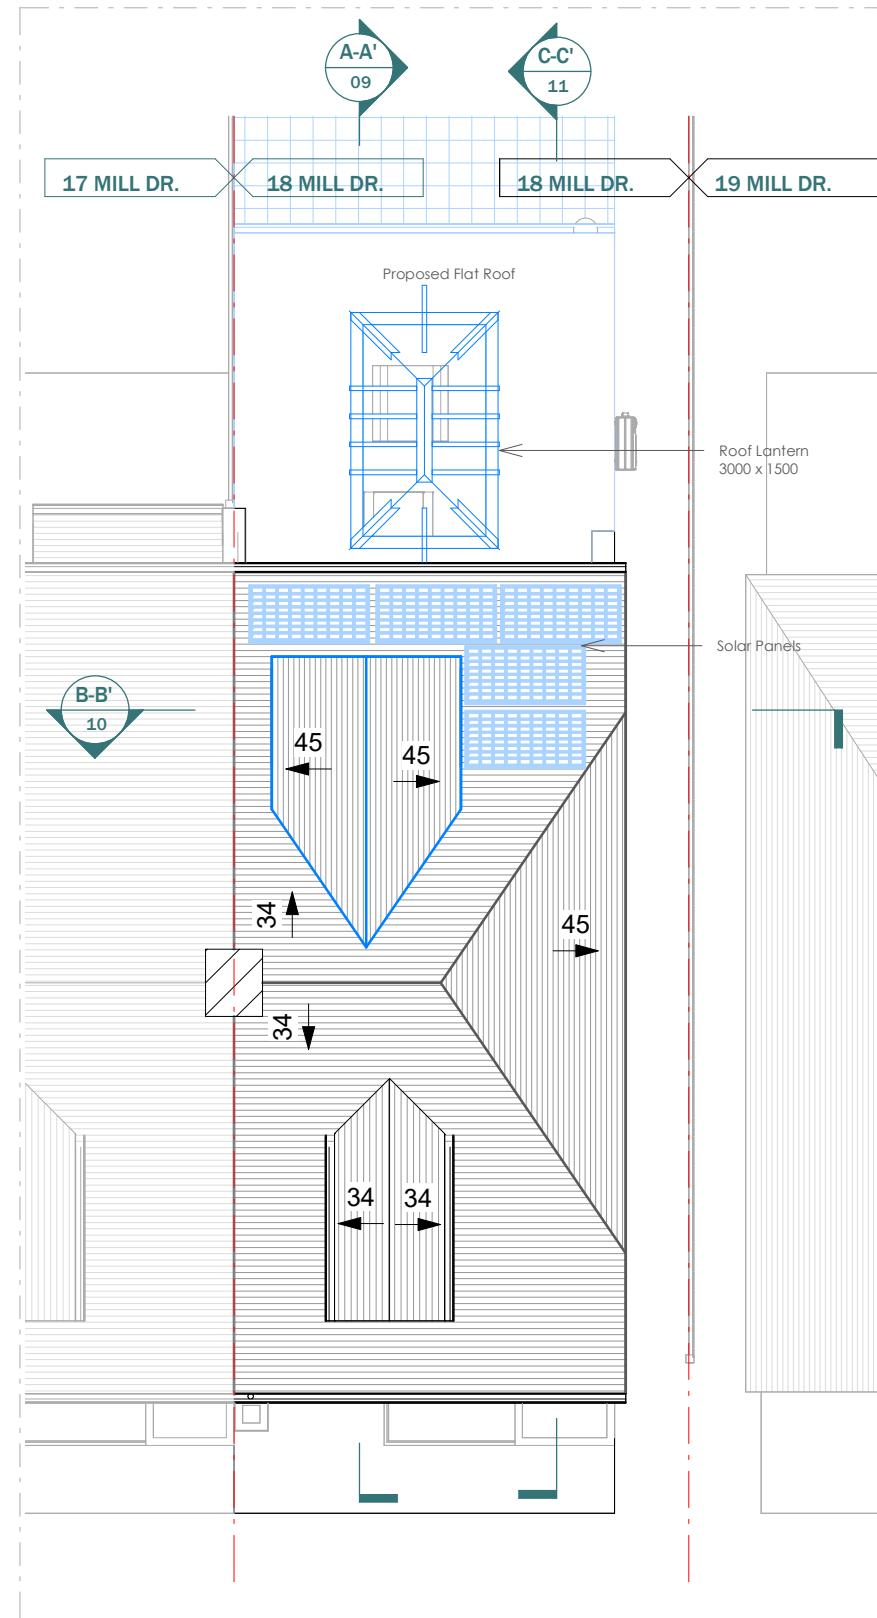


PROPOSED ROOF


Scale 1:100  
@A3



|         |                               |  |  |         |             |      |               |            |
|---------|-------------------------------|--|--|---------|-------------|------|---------------|------------|
| CLIENT  | Dr Rahul Mogal                |  |  | NOTES   |             |      | SCALE         | DATE       |
|         |                               |  |  |         |             |      | 1 : 100       | 24-02-2026 |
| PROJECT | 18 Mill Dr, Ruislip HA4 7GL   |  |  | VERSION | DESCRIPTION | DATE | DRAWN         | VERSION    |
|         |                               |  |  |         |             |      | AA/SG         |            |
| TITLE   | Existing & Proposed Roof Plan |  |  |         |             |      | SHEET REF. NO |            |
|         |                               |  |  |         |             |      | 18 MD -PL -04 |            |

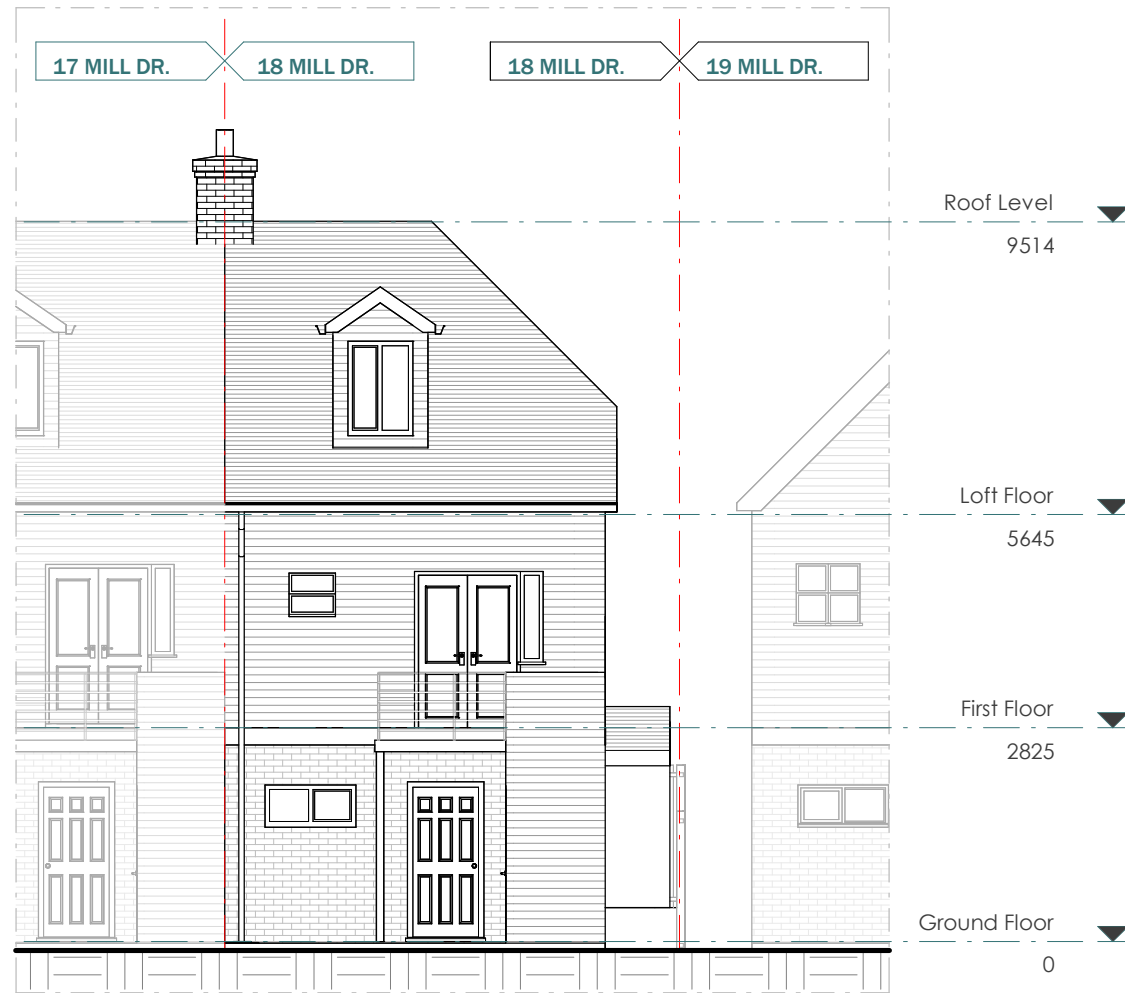

EXISTING FRONT ELEVATION

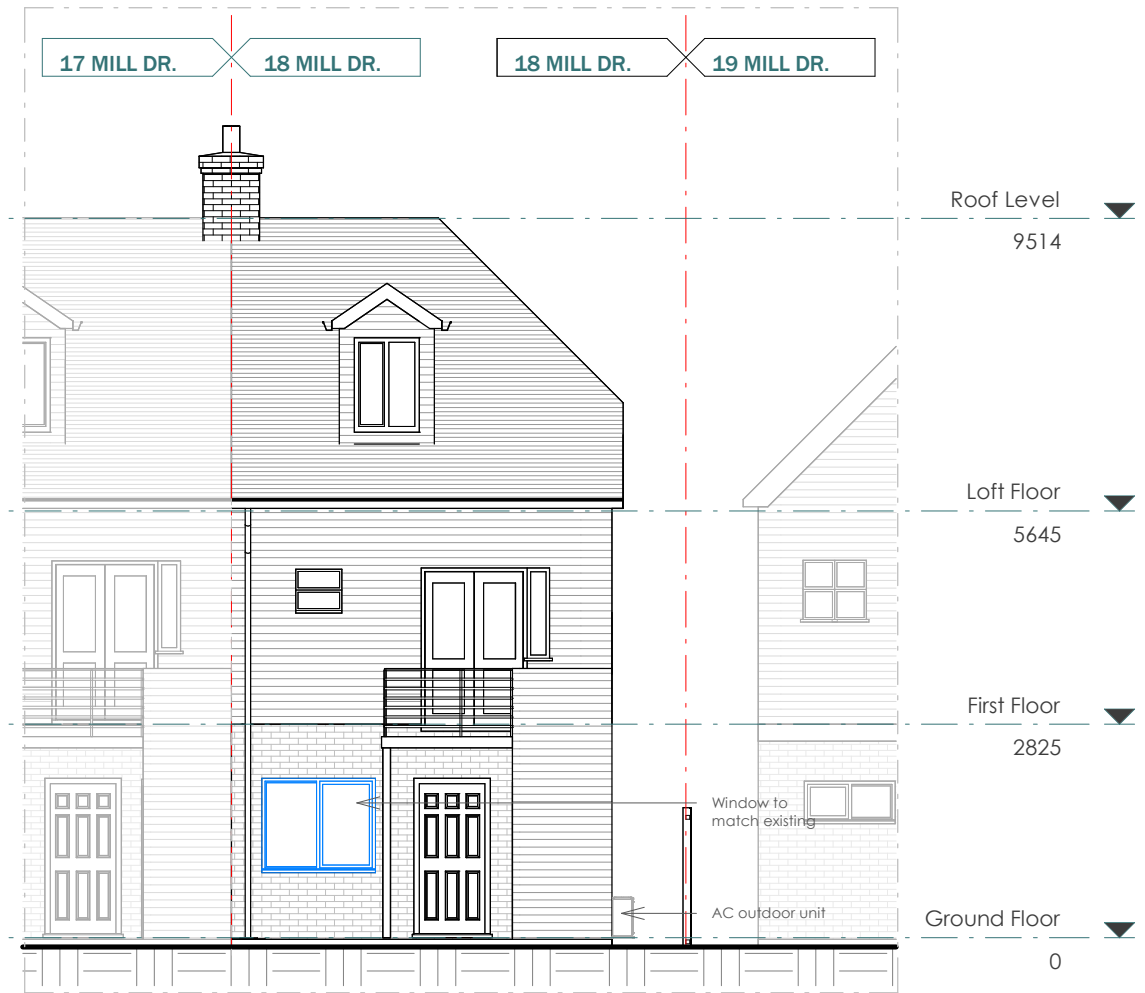

PROPOSED FRONT ELEVATION

Scale 1:100  
@A3



This drawing is prepared solely for design and planning submission purposes. It is not intended or suitable for either building regulations or construction purposes and should not be used for such. All dimension shall be check and confirmed with site rep. and any discrepancies between the drawings and site shall be reported to PM. This drawing to be read in conjunction with engineers specification and details. For construction information please refer to all drawings and specification of works.


For any structural steelworks details please refer to structural engineer's drawings & calculations.

The copyright of the drawing and designs remains with Extension Architecture. All copies are only for information about the application, they may not be used for any other purpose without the express written permission of Extension Architecture.

|         |                                     |  |  |             |               |            |
|---------|-------------------------------------|--|--|-------------|---------------|------------|
| CLIENT  | Dr Rahul Mogal                      |  |  | NOTES       | SCALE         | DATE       |
| PROJECT | 18 Mill Dr, Ruislip HA4 7GL         |  |  | VERSION     | 1 : 100       | 24-02-2026 |
| TITLE   | Existing & Proposed Front Elevation |  |  | DESCRIPTION | DRAWN         | VERSION    |
|         |                                     |  |  | DATE        | AA/SG         |            |
|         |                                     |  |  |             | SHEET REF. NO |            |
|         |                                     |  |  |             | 18 MD -PL -05 |            |




EXISTING REAR ELEVATION

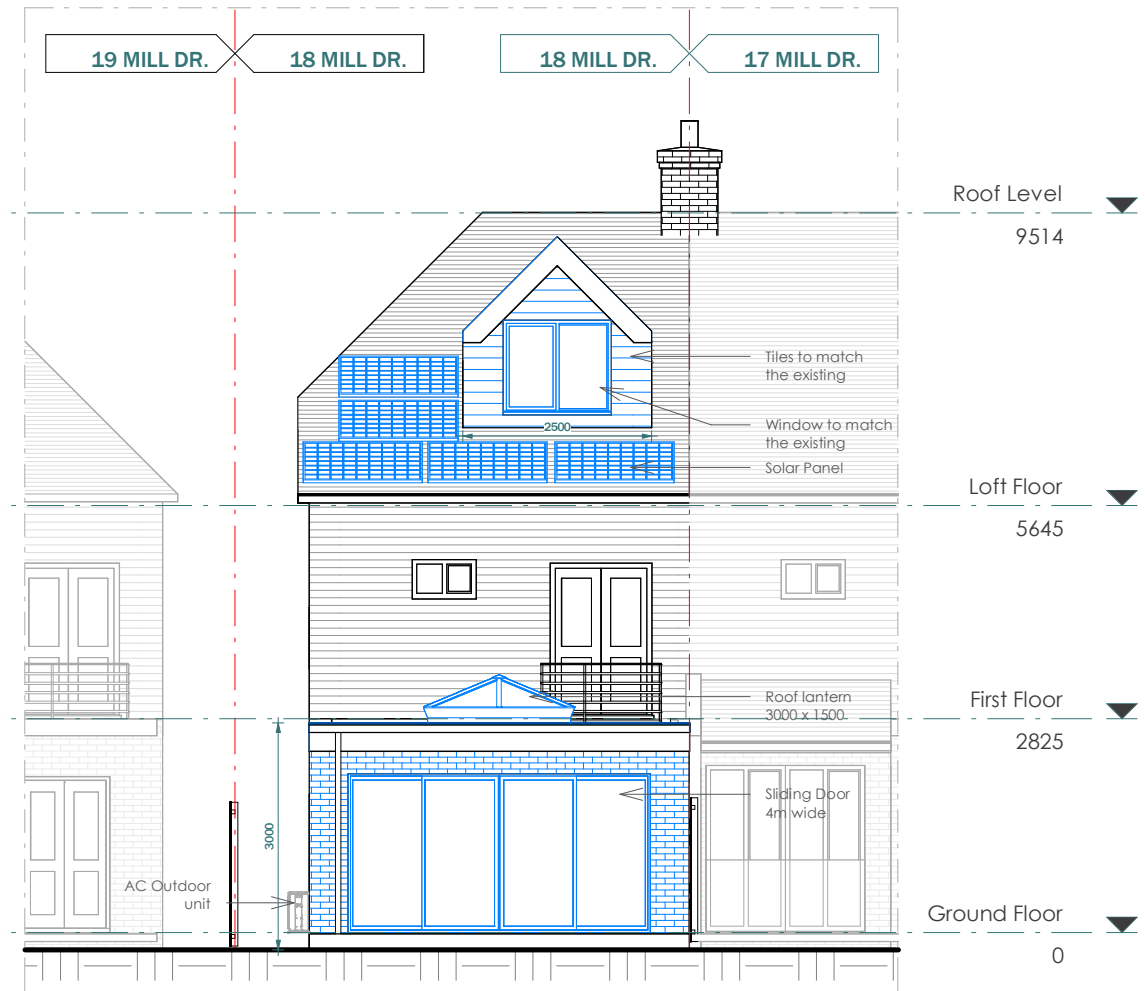

PROPOSED REAR ELEVATION

|         |                                    |  |  |         |             |      |               |            |
|---------|------------------------------------|--|--|---------|-------------|------|---------------|------------|
| CLIENT  | Dr Rahul Mogal                     |  |  | NOTES   |             |      | SCALE         | DATE       |
| PROJECT | 18 Mill Dr, Ruislip HA4 7GL        |  |  | VERSION | DESCRIPTION | DATE | 1 : 100       | 24-02-2026 |
| TITLE   | Existing & Proposed Rear Elevation |  |  |         |             |      | DRAWN         | VERSION    |
|         |                                    |  |  |         |             |      | AA/SG         |            |
|         |                                    |  |  |         |             |      | SHEET REF. NO |            |
|         |                                    |  |  |         |             |      | 18 MD -PL -06 |            |

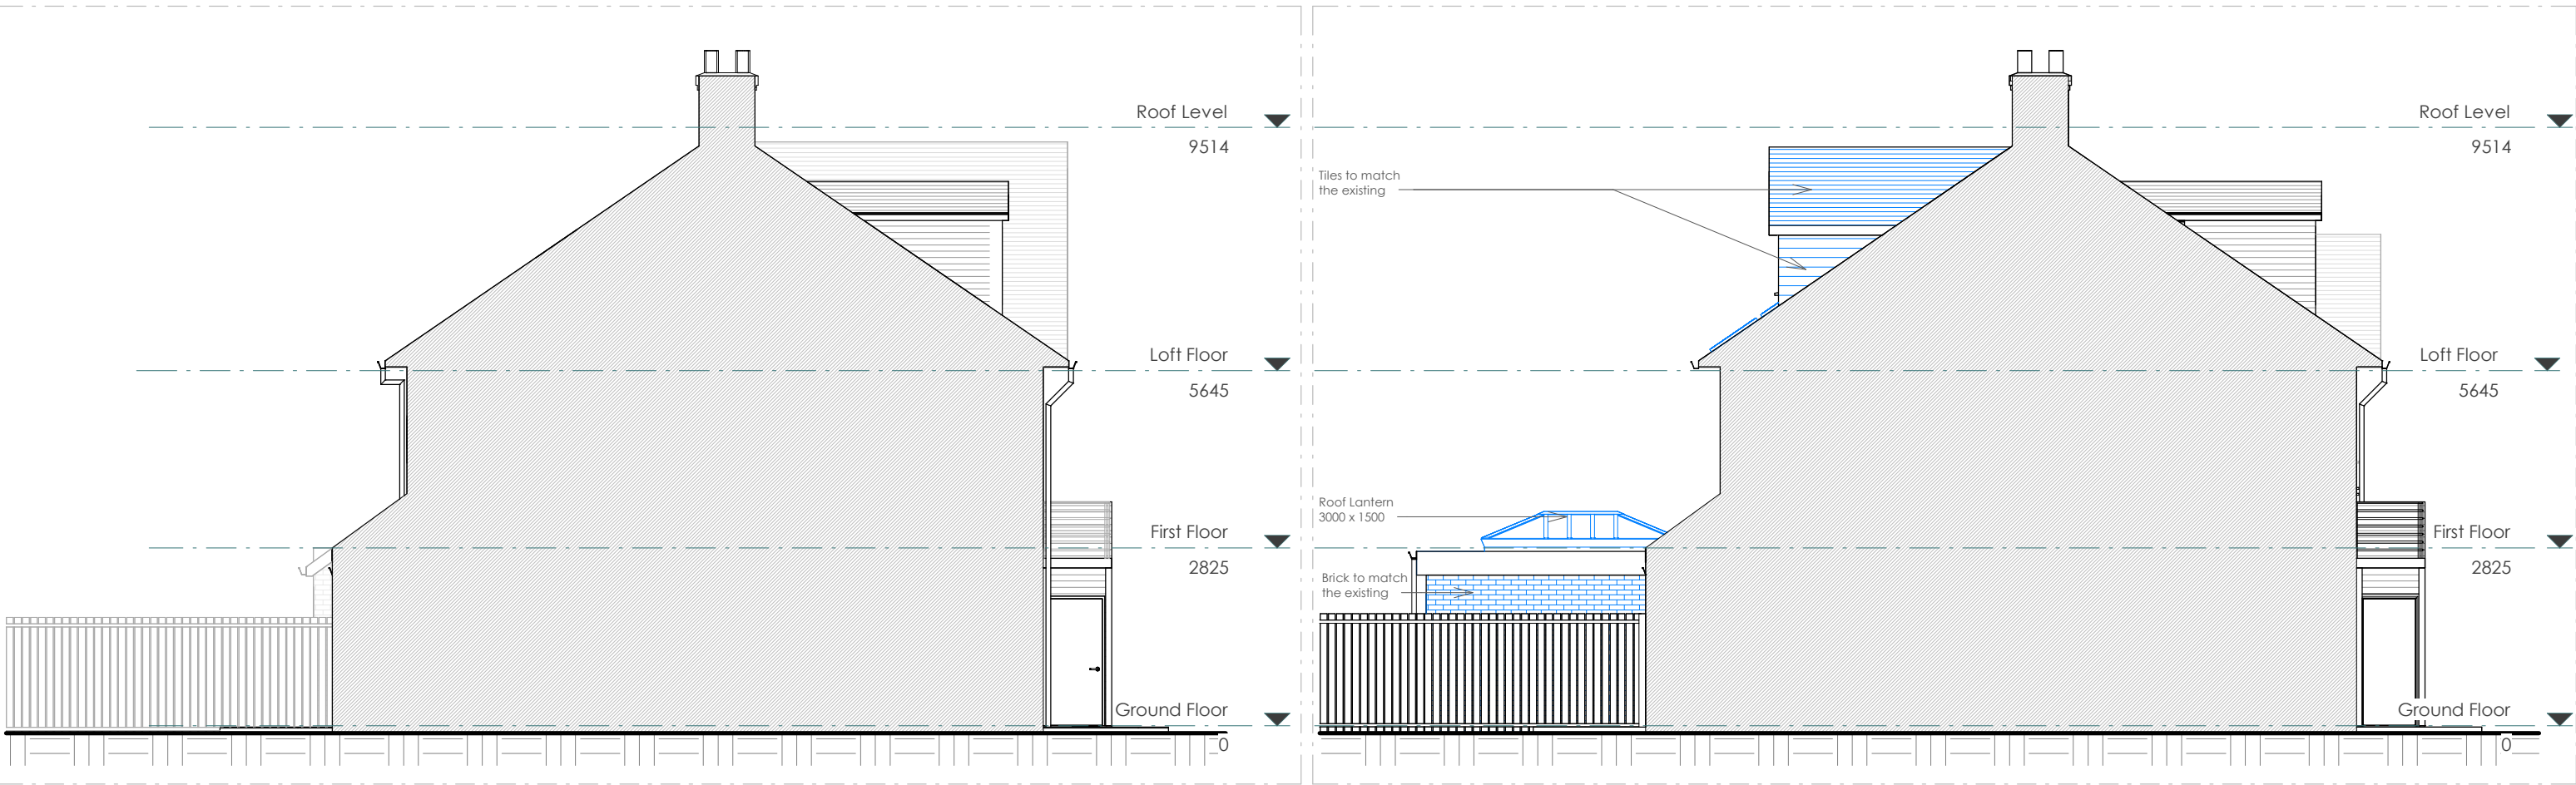

EXISTING LEFT ELEVATION

PROPOSED LEFT ELEVATION


|         |                                    |  |  |
|---------|------------------------------------|--|--|
| CLIENT  | Dr Rahul Mogal                     |  |  |
| PROJECT | 18 Mill Dr, Ruislip HA4 7GL        |  |  |
| TITLE   | Existing & Proposed Left Elevation |  |  |

|         |             |      |
|---------|-------------|------|
| NOTES   |             |      |
| VERSION | DESCRIPTION | DATE |
|         |             |      |
|         |             |      |


|               |            |
|---------------|------------|
| SCALE         | DATE       |
| 1 : 100       | 24-02-2026 |
| DRAWN         | VERSION    |
| AA/SG         |            |
| SHEET REF. NO |            |
| 18 MD -PL -07 |            |





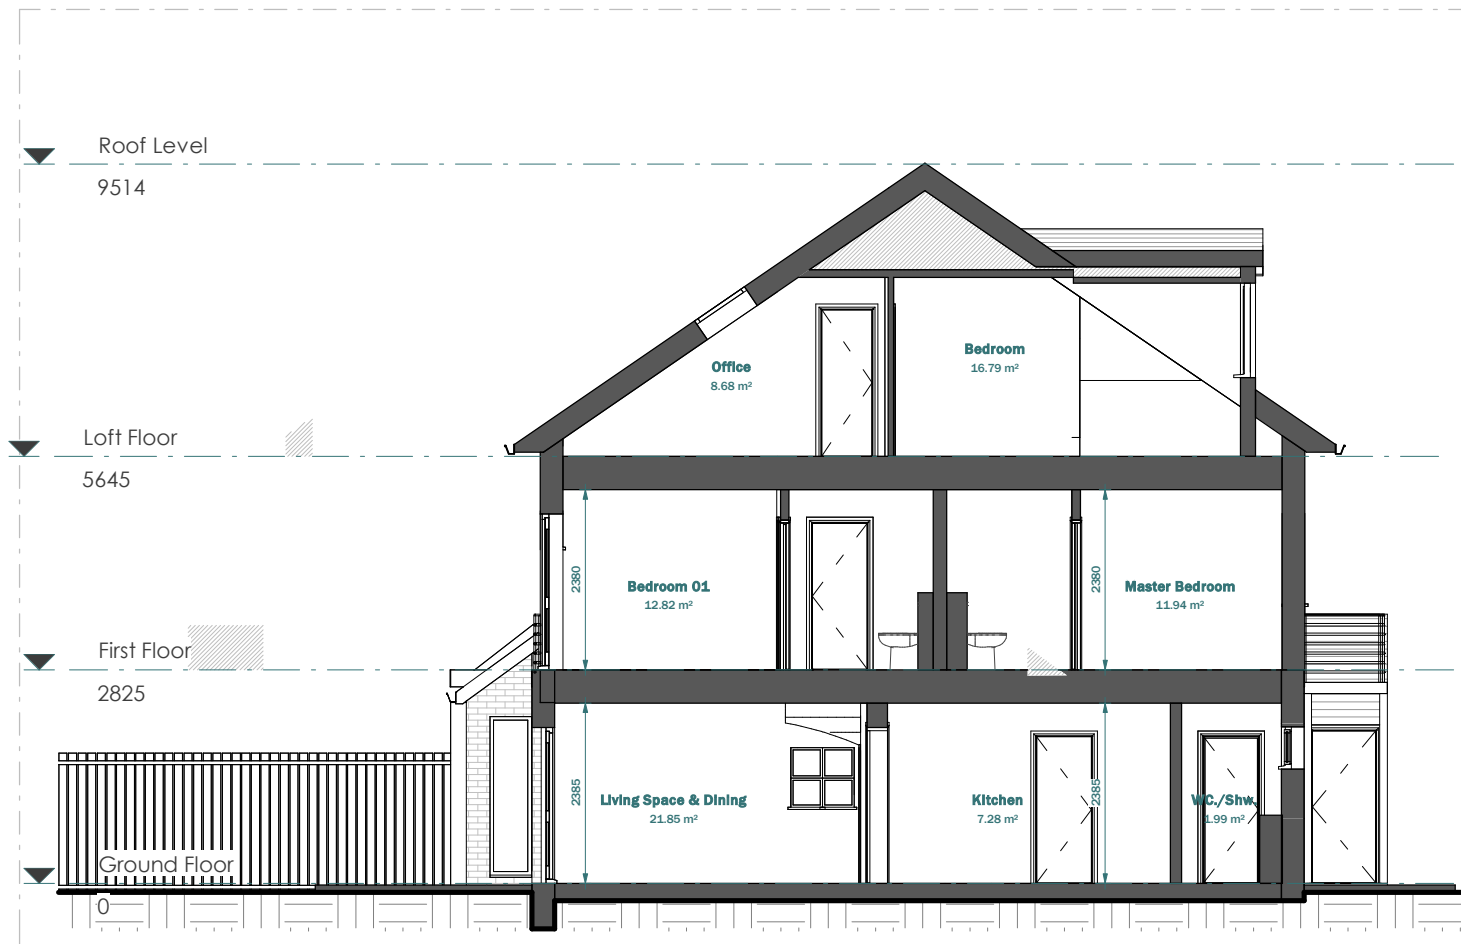

EXISTING SECTION A-A

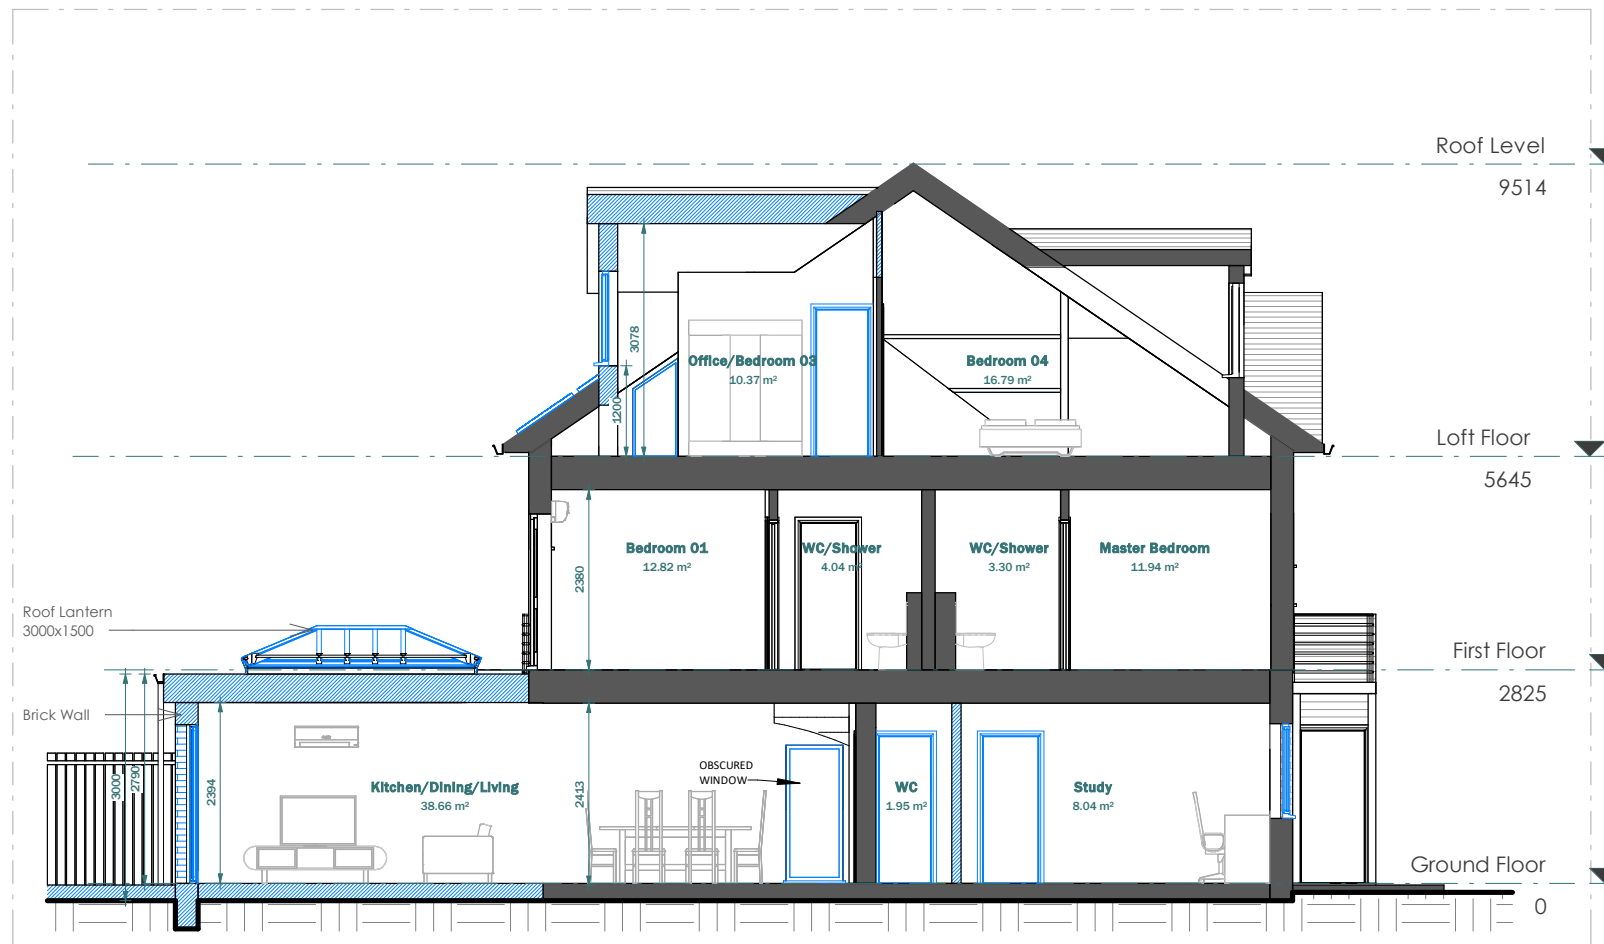

PROPOSED SECTION A-A

LEGEND:


- EXISTING WALL
- PROPOSED WALL
- DEMOLISHED LINE
- INVISIBLE LINE

|         |                                 |  |  |
|---------|---------------------------------|--|--|
| CLIENT  | Dr Rahul Mogal                  |  |  |
| PROJECT | 18 Mill Dr, Ruislip HA4 7GL     |  |  |
| TITLE   | Existing & Proposed Section A-A |  |  |


|         |             |      |
|---------|-------------|------|
| NOTES   |             |      |
| VERSION | DESCRIPTION | DATE |
|         |             |      |
|         |             |      |

|               |            |
|---------------|------------|
| SCALE         | DATE       |
| 1 : 100       | 24-02-2026 |
| DRAWN         | VERSION    |
| AA/SG         |            |
| SHEET REF. NO |            |
| 18 MD -PL -09 |            |



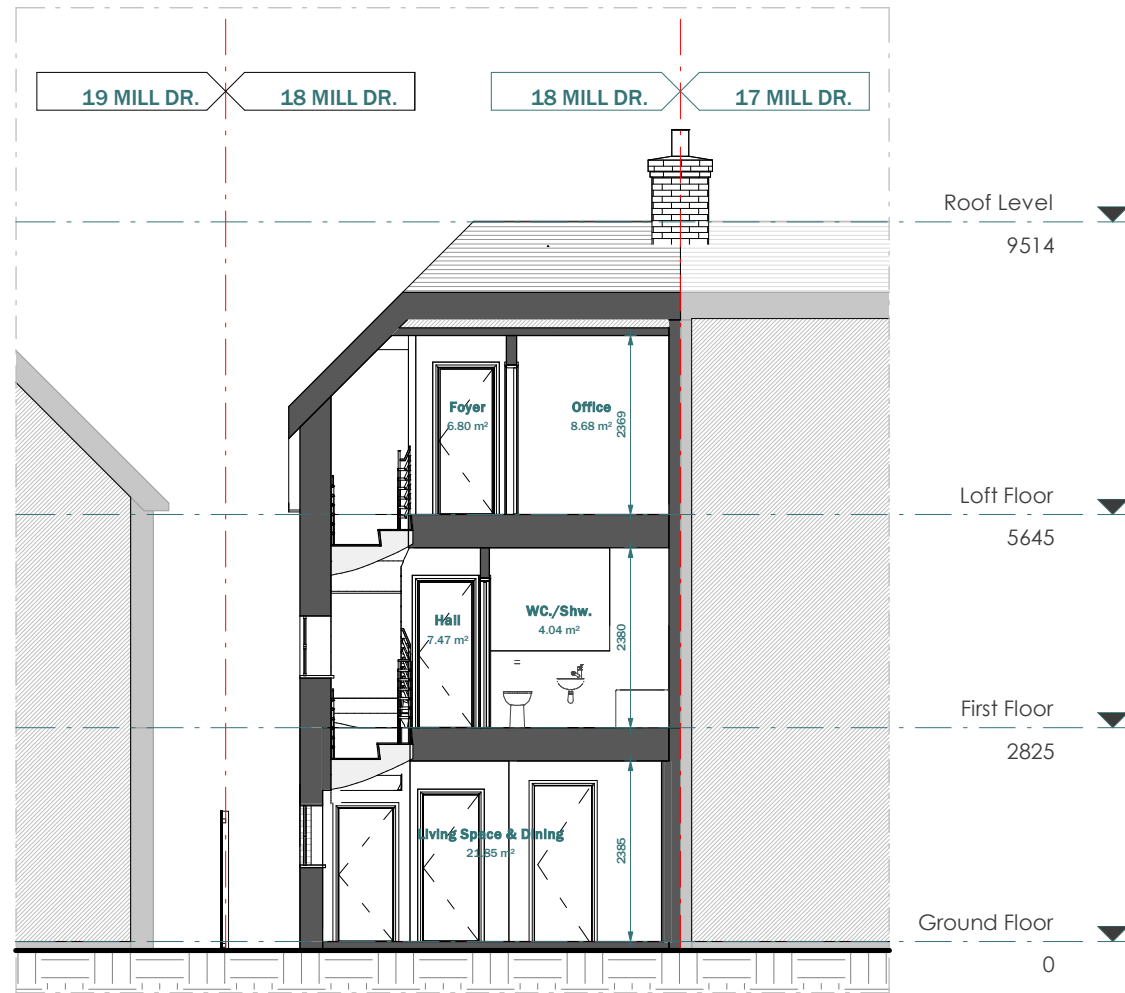

EXISTING SECTION B-B

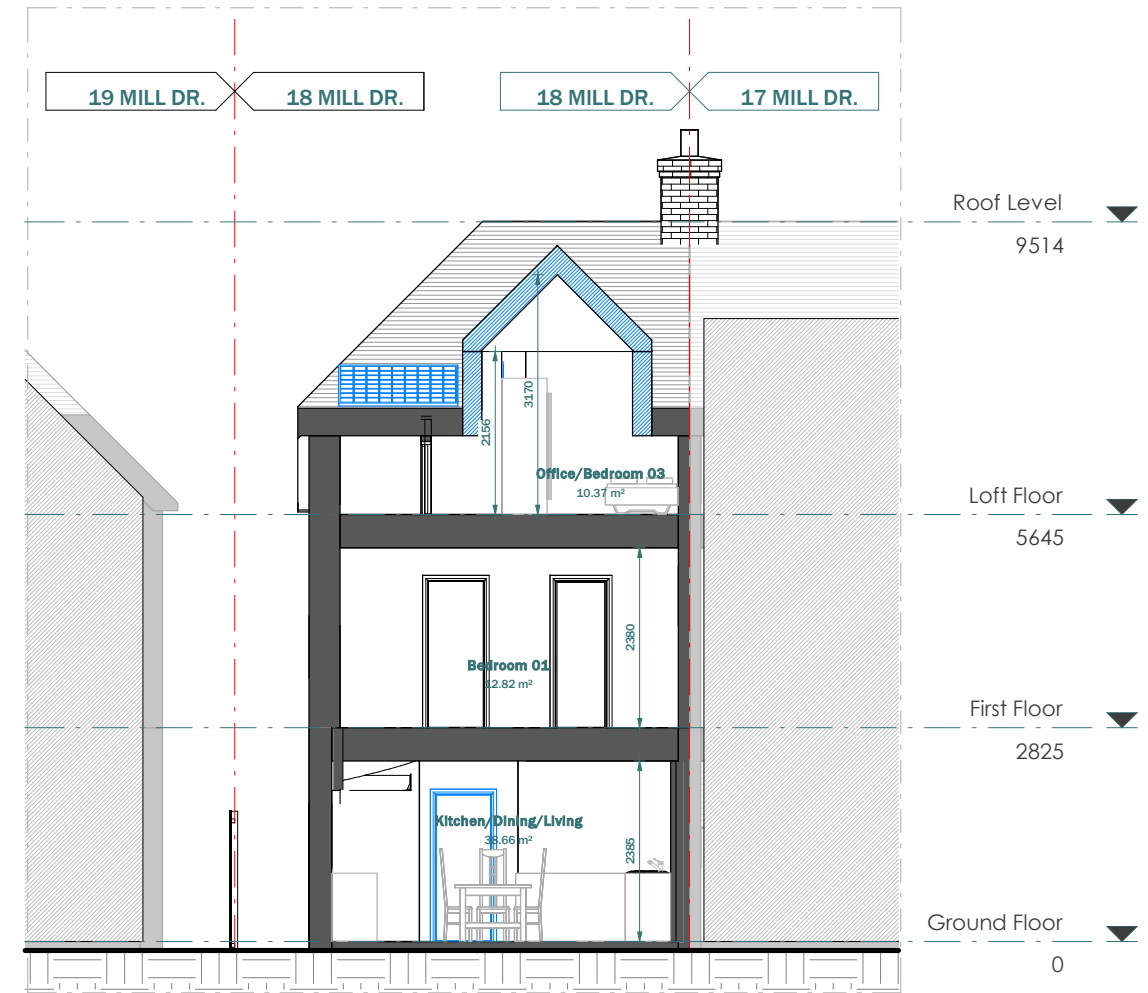

PROPOSED SECTION B-B


LEGEND:

- EXISTING WALL
- PROPOSED WALL
- DEMOLISHED LINE
- INVISIBLE LINE


Scale 1:100  
@A3



|         |                                 |  |  |         |             |      |               |         |
|---------|---------------------------------|--|--|---------|-------------|------|---------------|---------|
| CLIENT  | Dr Rahul Mogal                  |  |  | NOTES   |             |      | SCALE         | DATE    |
| PROJECT | 18 Mill Dr, Ruislip HA4 7GL     |  |  | VERSION | DESCRIPTION | DATE | DRAWN         | VERSION |
|         |                                 |  |  |         |             |      | AA/SG         |         |
| TITLE   | Existing & Proposed Section B-B |  |  |         |             |      | SHEET REF. NO |         |
|         |                                 |  |  |         |             |      | 18 MD -PL -10 |         |

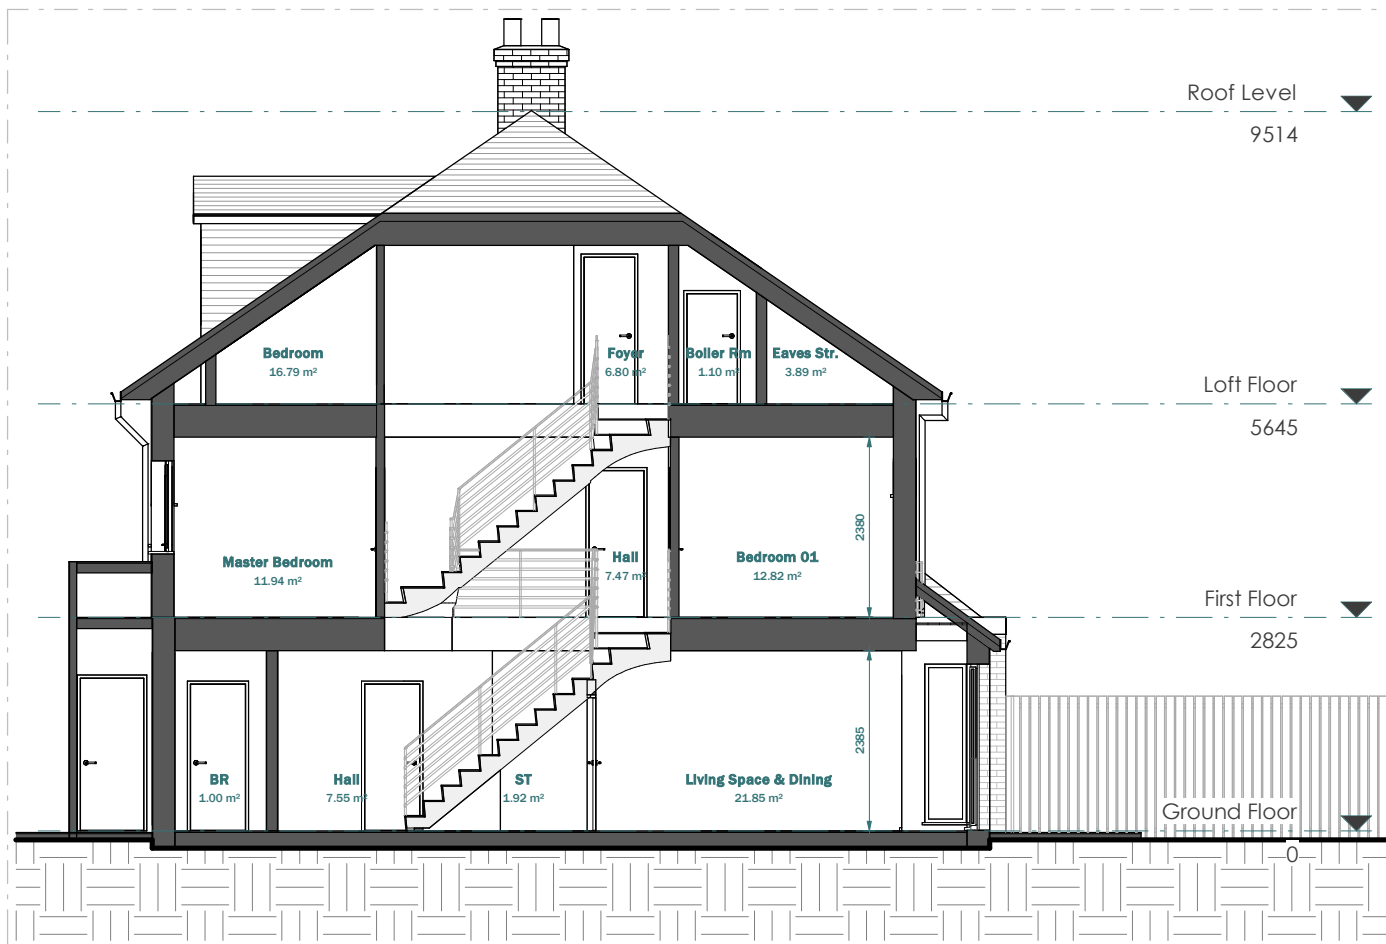

EXISTING SECTION C-C

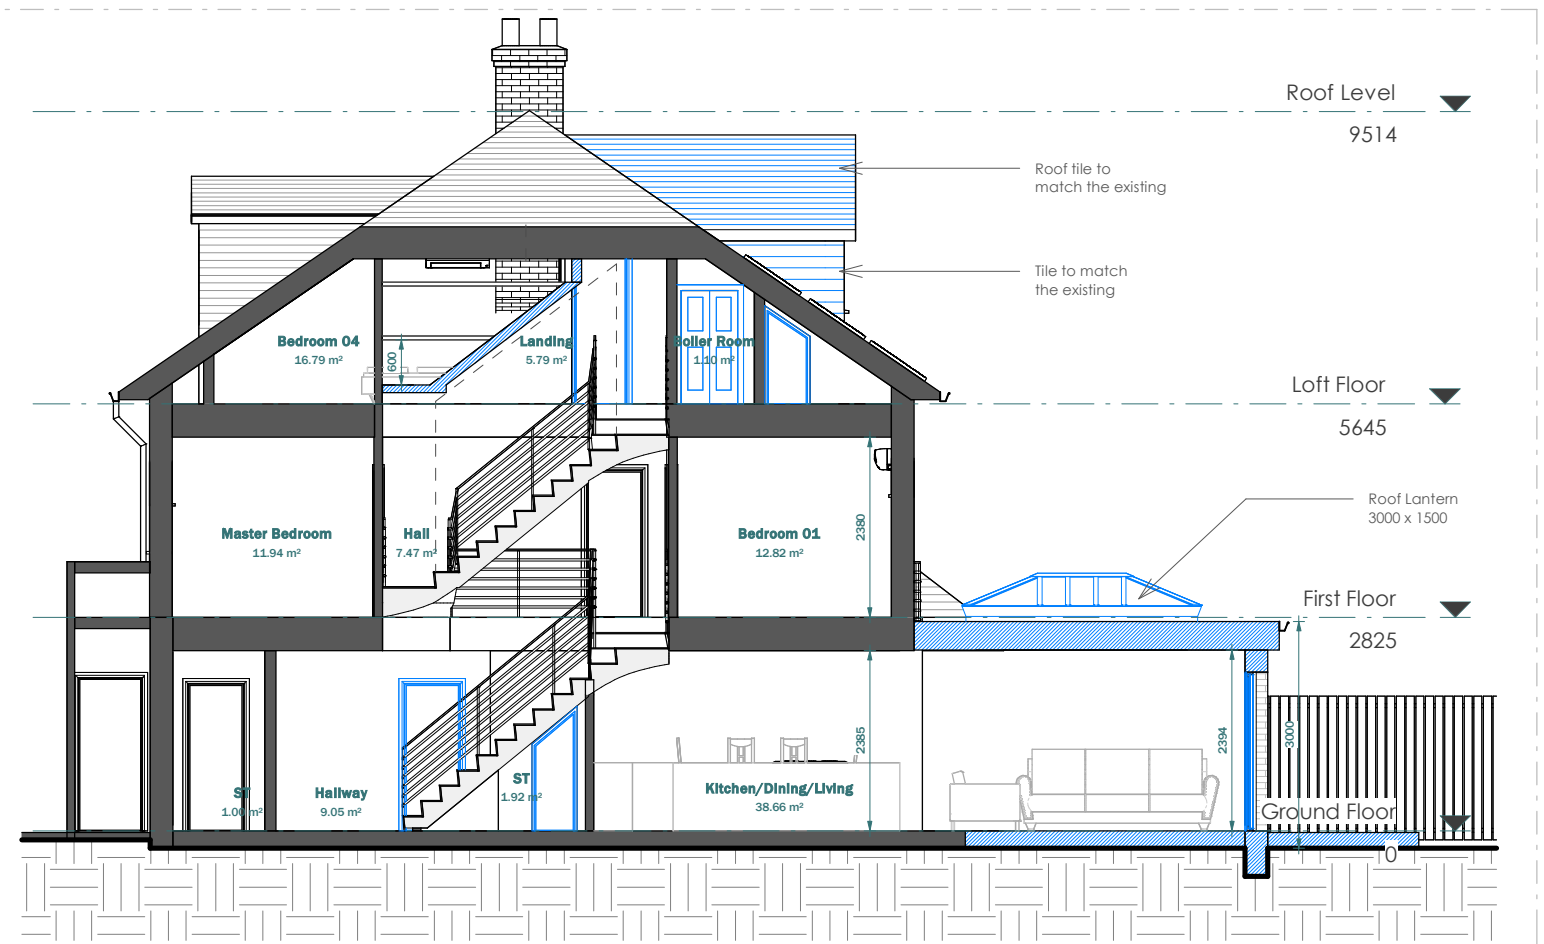

PROPOSED SECTION C-C

LEGEND:

- EXISTING WALL
- PROPOSED WALL
- DEMOLISHED LINE
- INVISIBLE LINE

|         |                                 |  |  |
|---------|---------------------------------|--|--|
| CLIENT  | Dr Rahul Mogal                  |  |  |
| PROJECT | 18 Mill Dr, Ruislip HA4 7GL     |  |  |
| TITLE   | Existing & Proposed Section C-C |  |  |

|         |             |      |
|---------|-------------|------|
| NOTES   |             |      |
| VERSION | DESCRIPTION | DATE |
|         |             |      |
|         |             |      |


|               |            |
|---------------|------------|
| SCALE         | DATE       |
| 1 : 100       | 24-02-2026 |
| DRAWN         | VERSION    |
| AA/SG         |            |
| SHEET REF. NO |            |
| 18 MD -PL -11 |            |

Scale 1:100  
@A3







BEDROOM 4

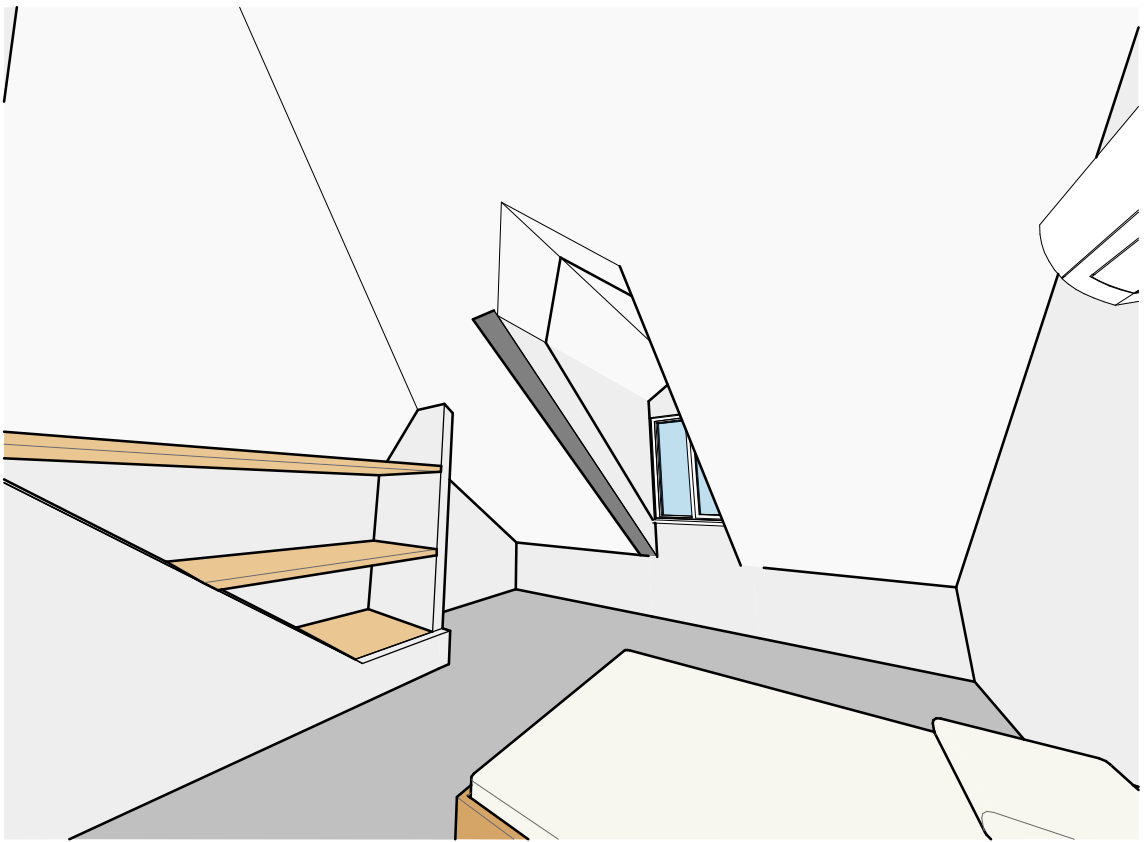

BEDROOM 2

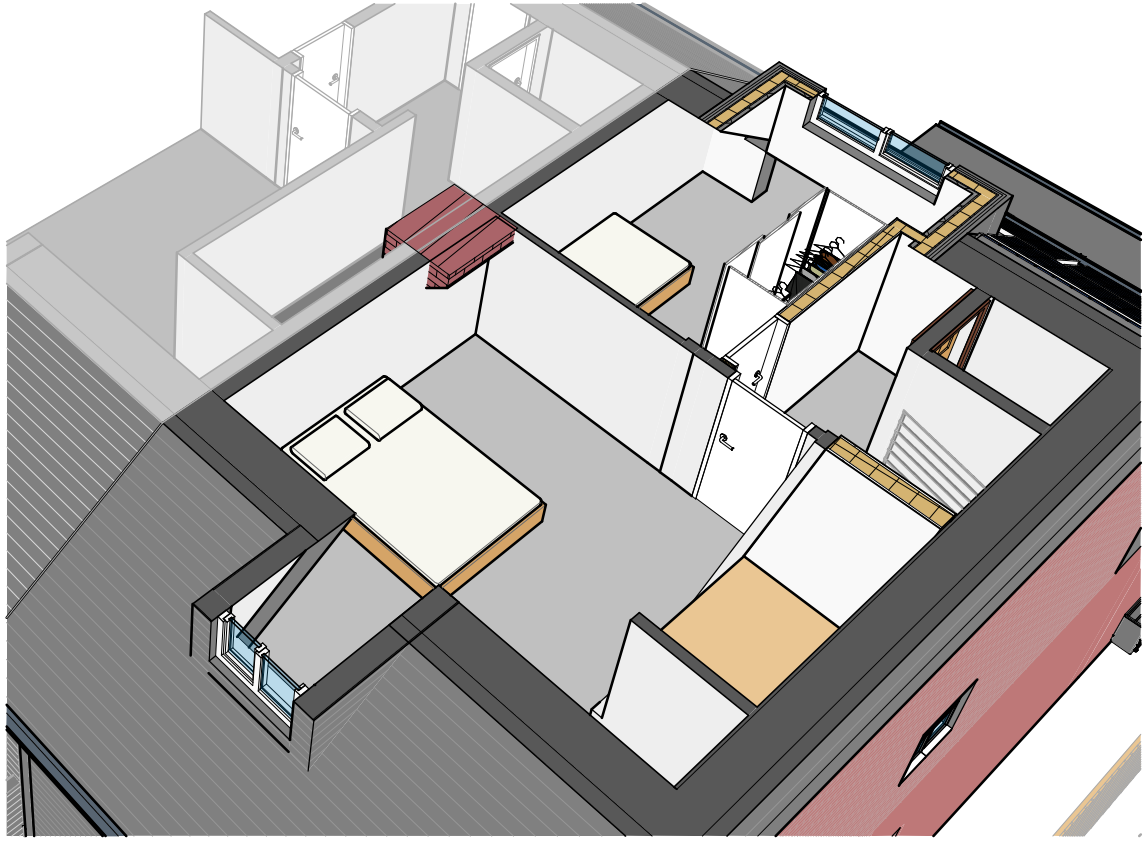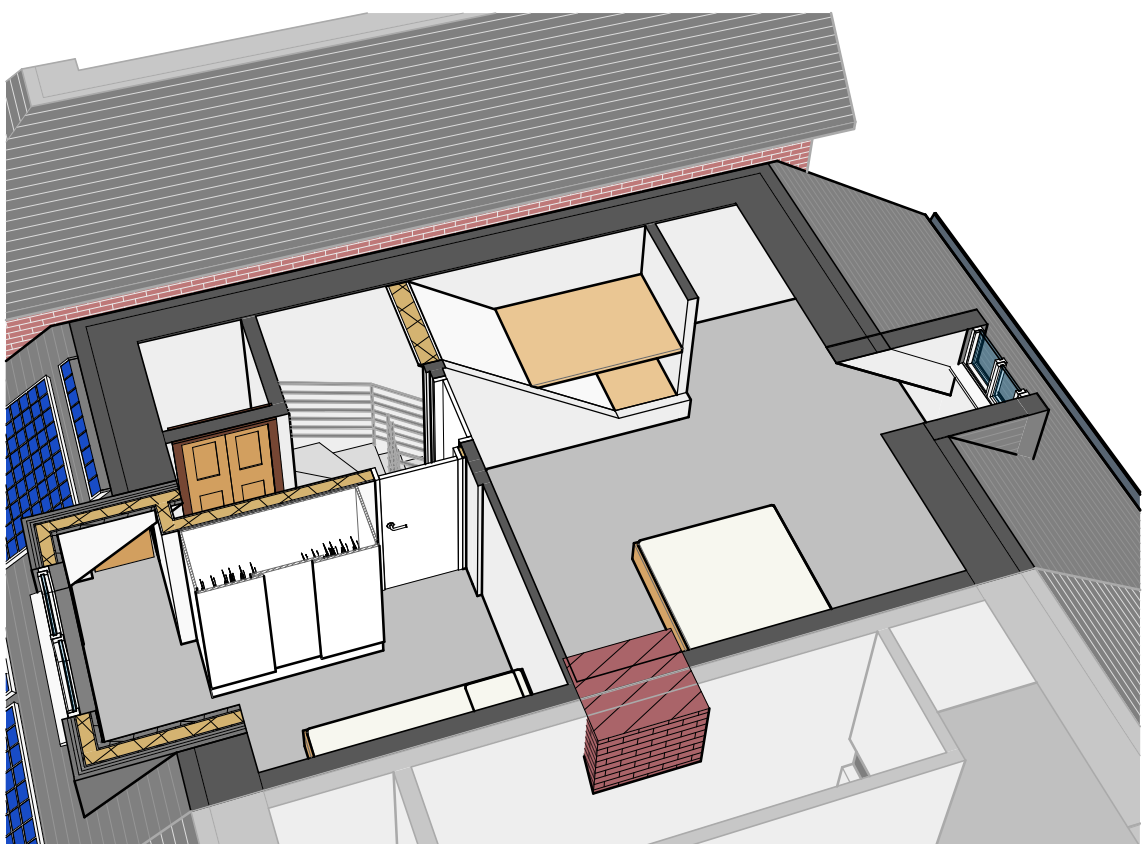

LEGEND:

- EXISTING WALL
- PROPOSED WALL
- DEMOLISHED LINE
- INVISIBLE LINE

|         |                             |  |  |             |               |            |
|---------|-----------------------------|--|--|-------------|---------------|------------|
| CLIENT  | Dr Rahul Mogal              |  |  | NOTES       | SCALE         | DATE       |
| PROJECT | 18 Mill Dr, Ruislip HA4 7GL |  |  | VERSION     | 1 : 100       | 24-02-2026 |
| TITLE   | 3D VIEW                     |  |  | DESCRIPTION | DRAWN         | VERSION    |
|         |                             |  |  | DATE        | AA/SG         |            |
|         |                             |  |  |             | SHEET REF. NO |            |
|         |                             |  |  |             | 18 MD -PL -12 |            |