


Telephone: 01895 235089 - E-mail: michaeloakesarchitect@googlemail.com

 


MICHAEL OAKES ARCHITECTS LTD.


Michael Oakes (Director) B.A. Hons Arch, Dipl. Arch, Registered Architect

REGISTERED ARCHITECTS, DESIGNERS + ILLUSTRATORS


Telephone: 01895 235089 - E-mail: michaeloakesarchitect@googlemail.com

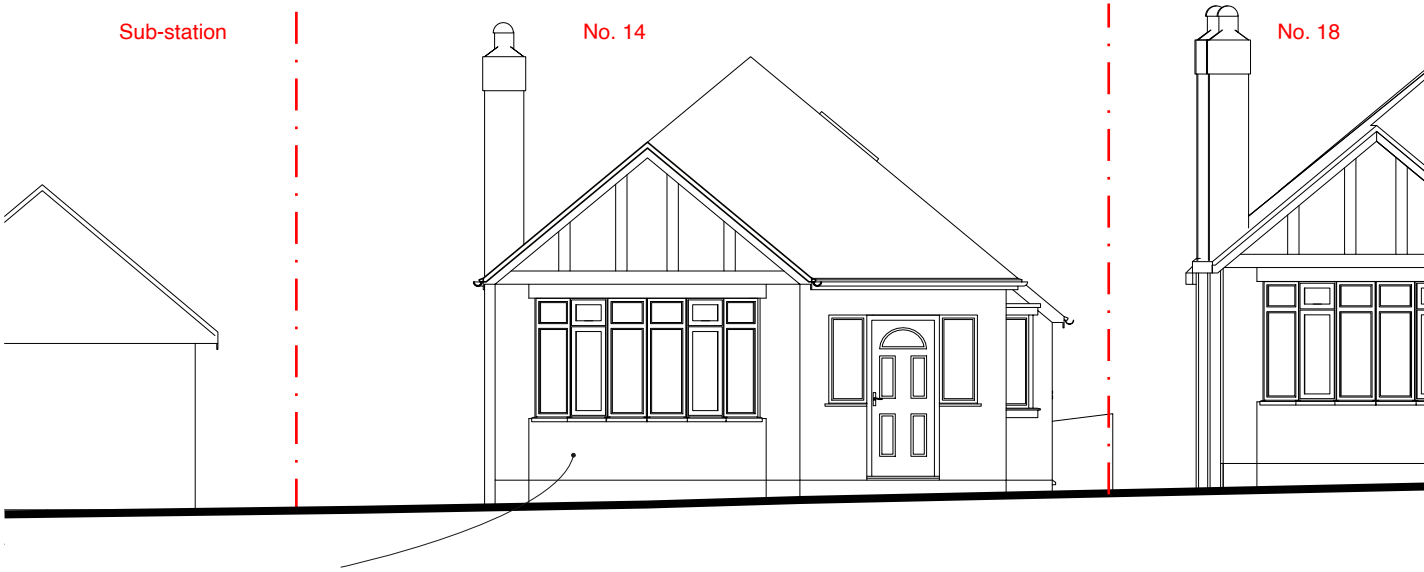

Front Elevation

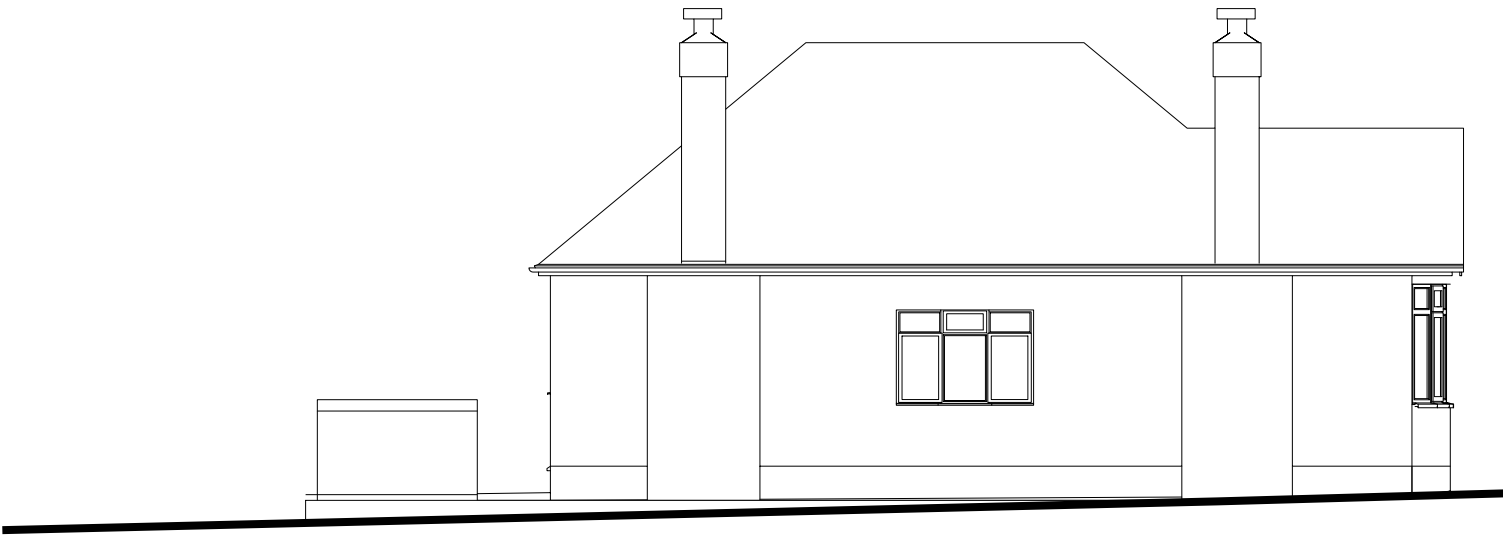

Side Elevation

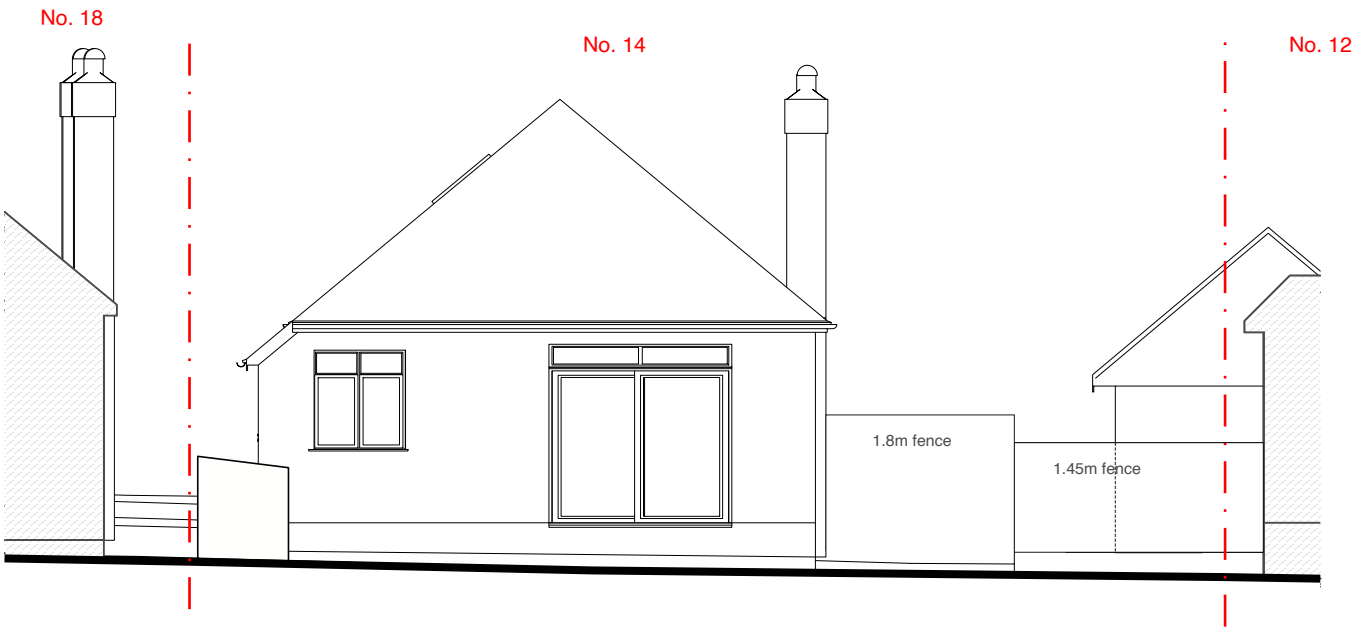

Rear Elevation



Side Elevation

Address Client Date
14 Ladygate Ln, Ruislip May 2026
HA4 7QU

1:100 @ A3
0 1 2 3 4 5 10m

Drawing Title
As Existing
Elevations

Project no./ Stage/ Drawing no./ Revision
0473- PLA- 04_A
Revision notes: Drawn by: RA
A - First Issue