

MICHAEL OAKES ARCHITECTS LTD.

Michael Oakes (Director) B.A. Hons Arch, Dipl. Arch, Registered Architect

REGISTERED ARCHITECTS, DESIGNERS + ILLUSTRATORS

Telephone: 01895 235089 - E-mail: michaeloakesarchitect@googlemail.com

KEY

- [Pink] = Proposed structure [Pink]
- [Blue] = Previous planning permissions on Ladygate Lane of a similar nature [Blue]

[Blue] Previously approved extensions to neighbouring properties



Reference images:
Passion flower (left)
Honeysuckle (right)

Trellis and post fence, nominally = 1.8x1.8m boards with 100x100mm H section posts (below)



Boundary treatment: long trellis and post fence planted with trailing passion flower and honeysuckle, to obscure massing for neighbours.

[Pink] footprint of new porch

Side access gate

Ladygate Lane

[Blue] Rear chimney stack removed

2x car parking spaces retained

Front boundary 1.8m high timber fence. Unopenable

[Pink] footprint of proposed

Hazel 3m height

2x Cypress at 8m tall in neighbours property

Raised level patio/hardstanding


Rear garden (greenery retained)

Garden shed

2x conifers at 8/10m tall in neighbours property

Block Plan

Address Client Date
14 Ladygate Ln, Ruislip
HA4 7QU May 2026

 

Drawing Title
Location + Block Plan

Project no./ Stage/ Drawing no./ Revision
0473- PLA- 50_A
Revision notes: Drawn by: RA
A - First Issue

MICHAEL OAKES ARCHITECTS LTD.


Michael Oakes (Director) B.A. Hons Arch, Dipl. Arch, Registered Architect

REGISTERED ARCHITECTS, DESIGNERS + ILLUSTRATORS


Telephone: 01895 235089 - E-mail: michaeloakesarchitect@googlemail.com

KEY


- [X] = Skylight above [Fine Dash]
- [Pink] = Proposed structure [Pink]
- [Blue] = Existing structure to be removed [Blue]
- [Yellow] = Skylights [Yellow]

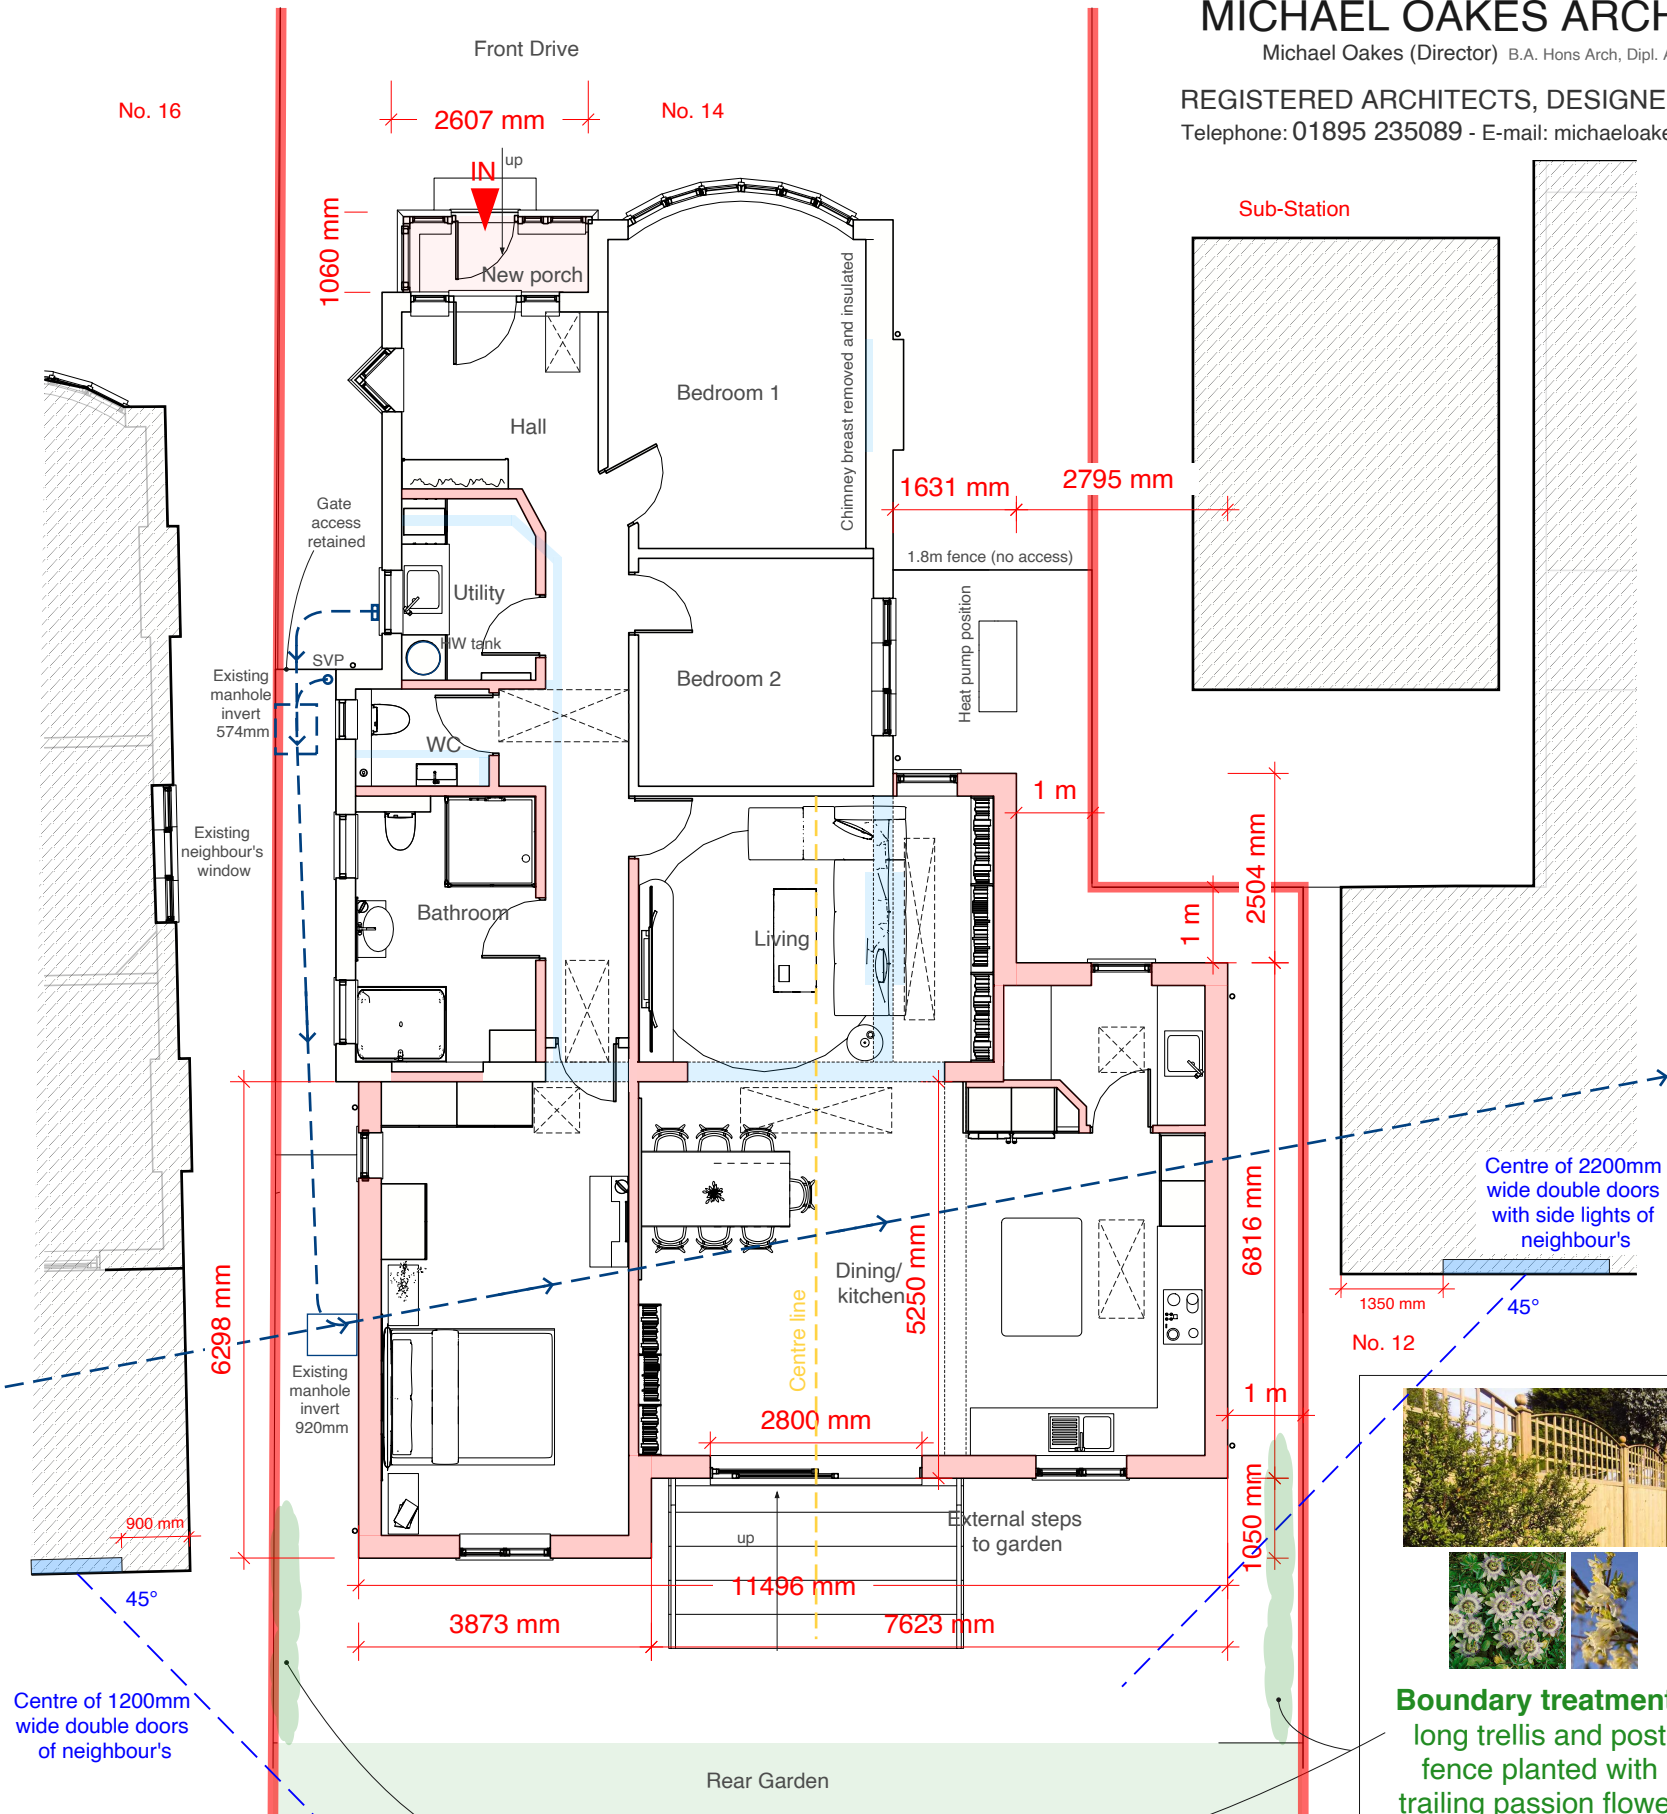

Ground Floor Plan

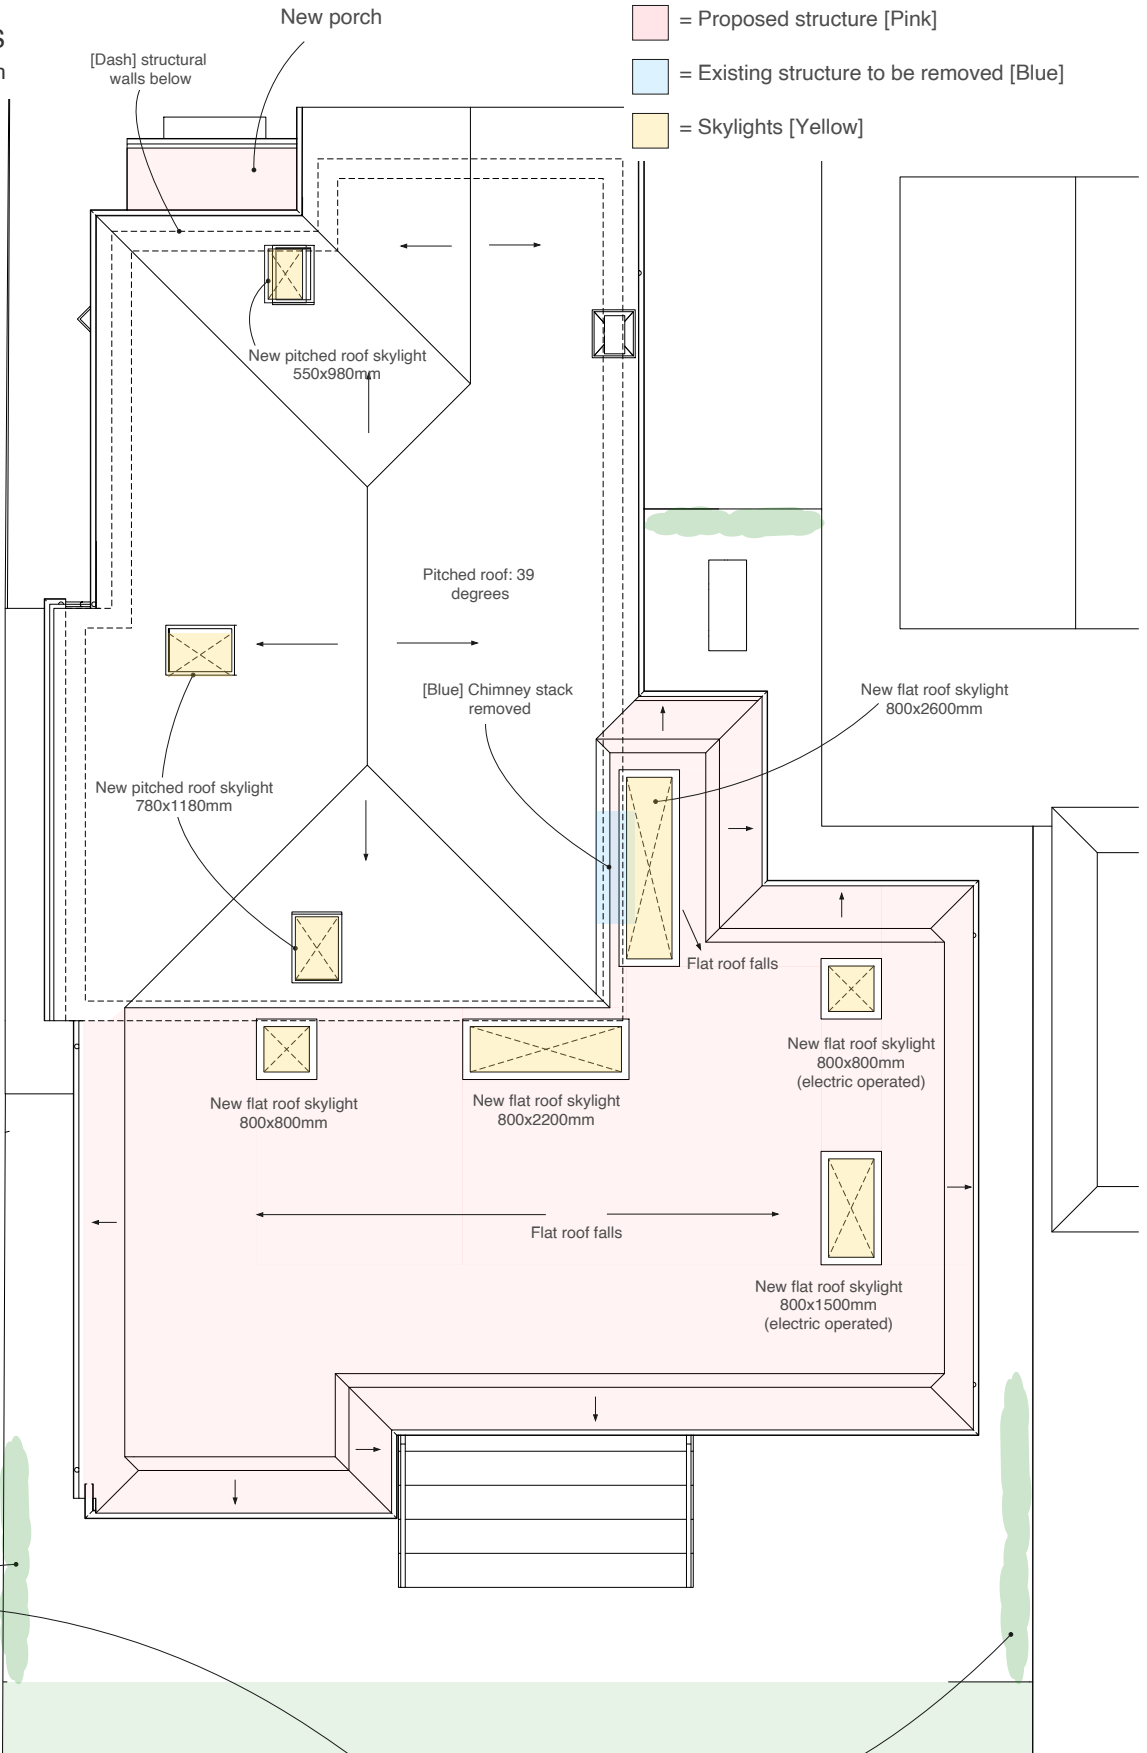

Roof Plan

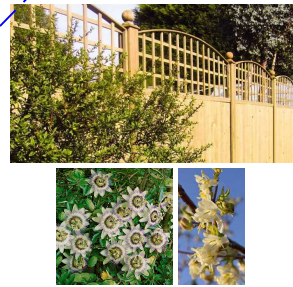

Boundary treatment:
long trellis and post
fence planted with
trailing passion flower
and honeysuckle, to
obscure massing for
neighbours.

Address Client Date
14 Ladygate Ln, Ruislip
HA4 7QU May 2026



1:100 @ A3

0 1 2 3 4 5 10m

Drawing Title Project no./ Stage/ Drawing no./ Revision
As Proposed 0473- PLA- 51_A
Floor Plans
Revision notes: Drawn by: RA
A - First Issue

MATERIALS KEY:

- ① Roof tiles to match existing in material, colour and texture
- ② Soffit and fascia to match existing
- ③ Windows and doors to match existing in colour and material
- ④ Rough mix render (proprietary waterproof system) to match the existing in colour and texture

MICHAEL OAKES ARCHITECTS LTD.

Michael Oakes (Director) B.A. Hons Arch, Dipl. Arch, Registered Architect

REGISTERED ARCHITECTS, DESIGNERS + ILLUSTRATORS


Telephone: 01895 235089 - E-mail: michaeloakesarchitect@googlemail.com

KEY

[Yellow box] = Obscured glazing to windows (minimum Pilkington scale 4)


[Pink box] = Proposed structure

[Blue box] = Existing structure to be removed

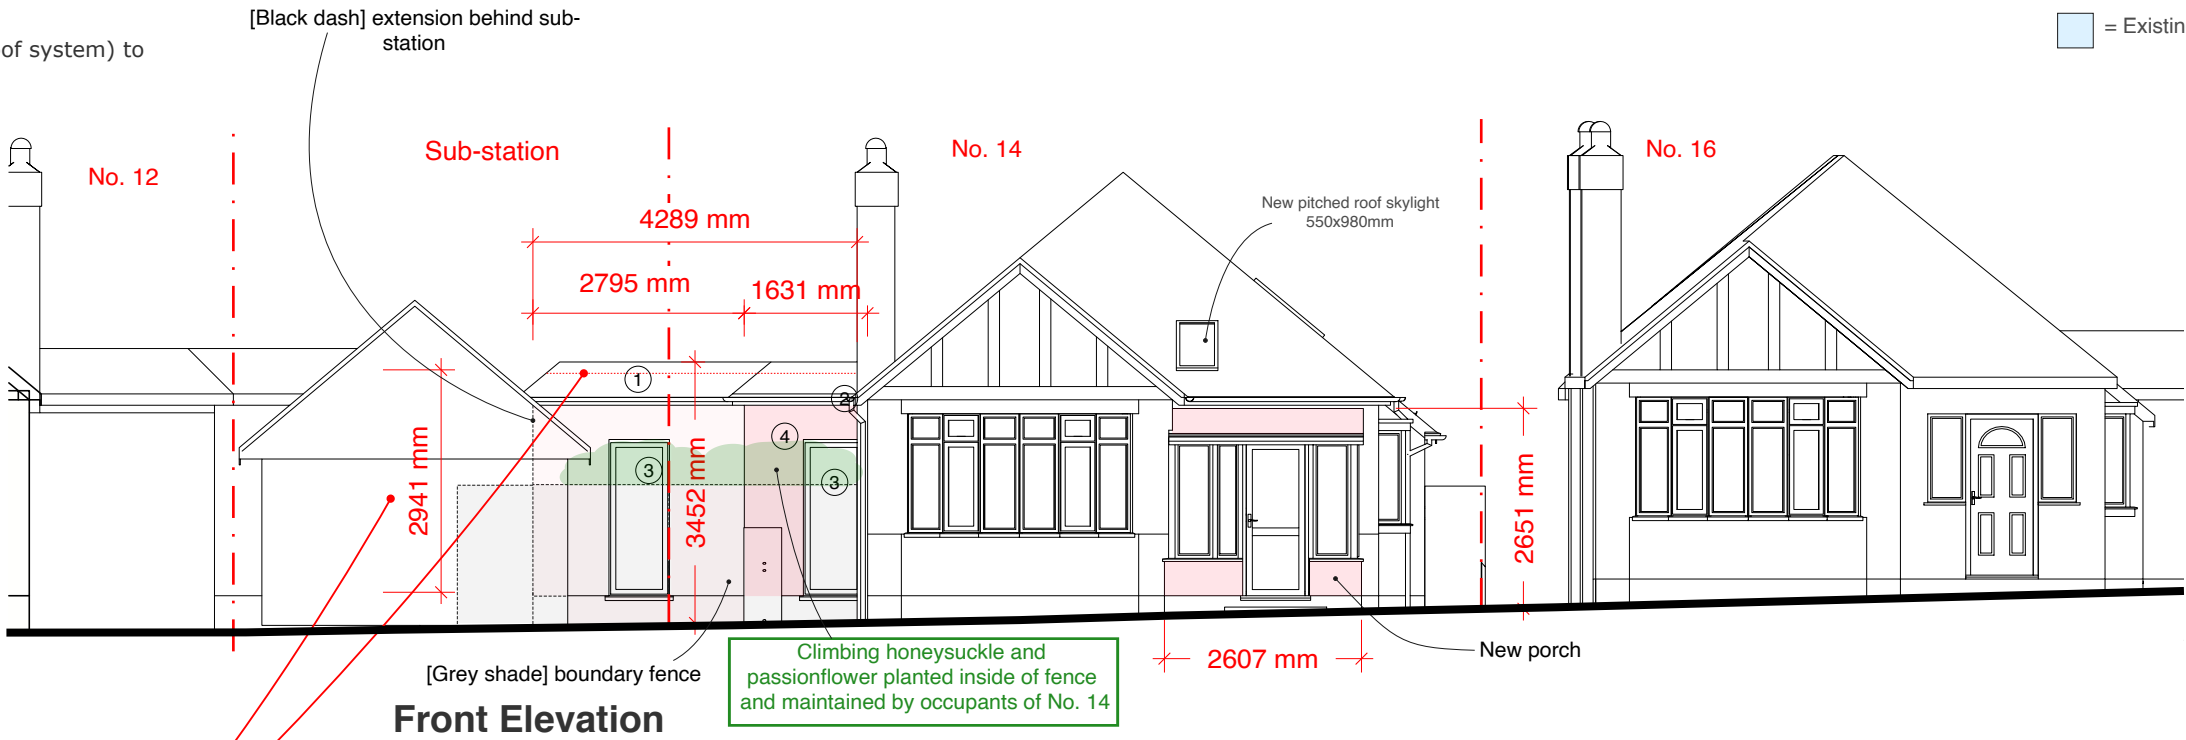

IMPORTANT: Ground level slopes down towards No.12 as shown, heights will vary to ground level.
Ground-roof heights taken from centre points where possible.

[Dash] Height from finish floor level to top of flat roof (150mm crown roof upstand above)

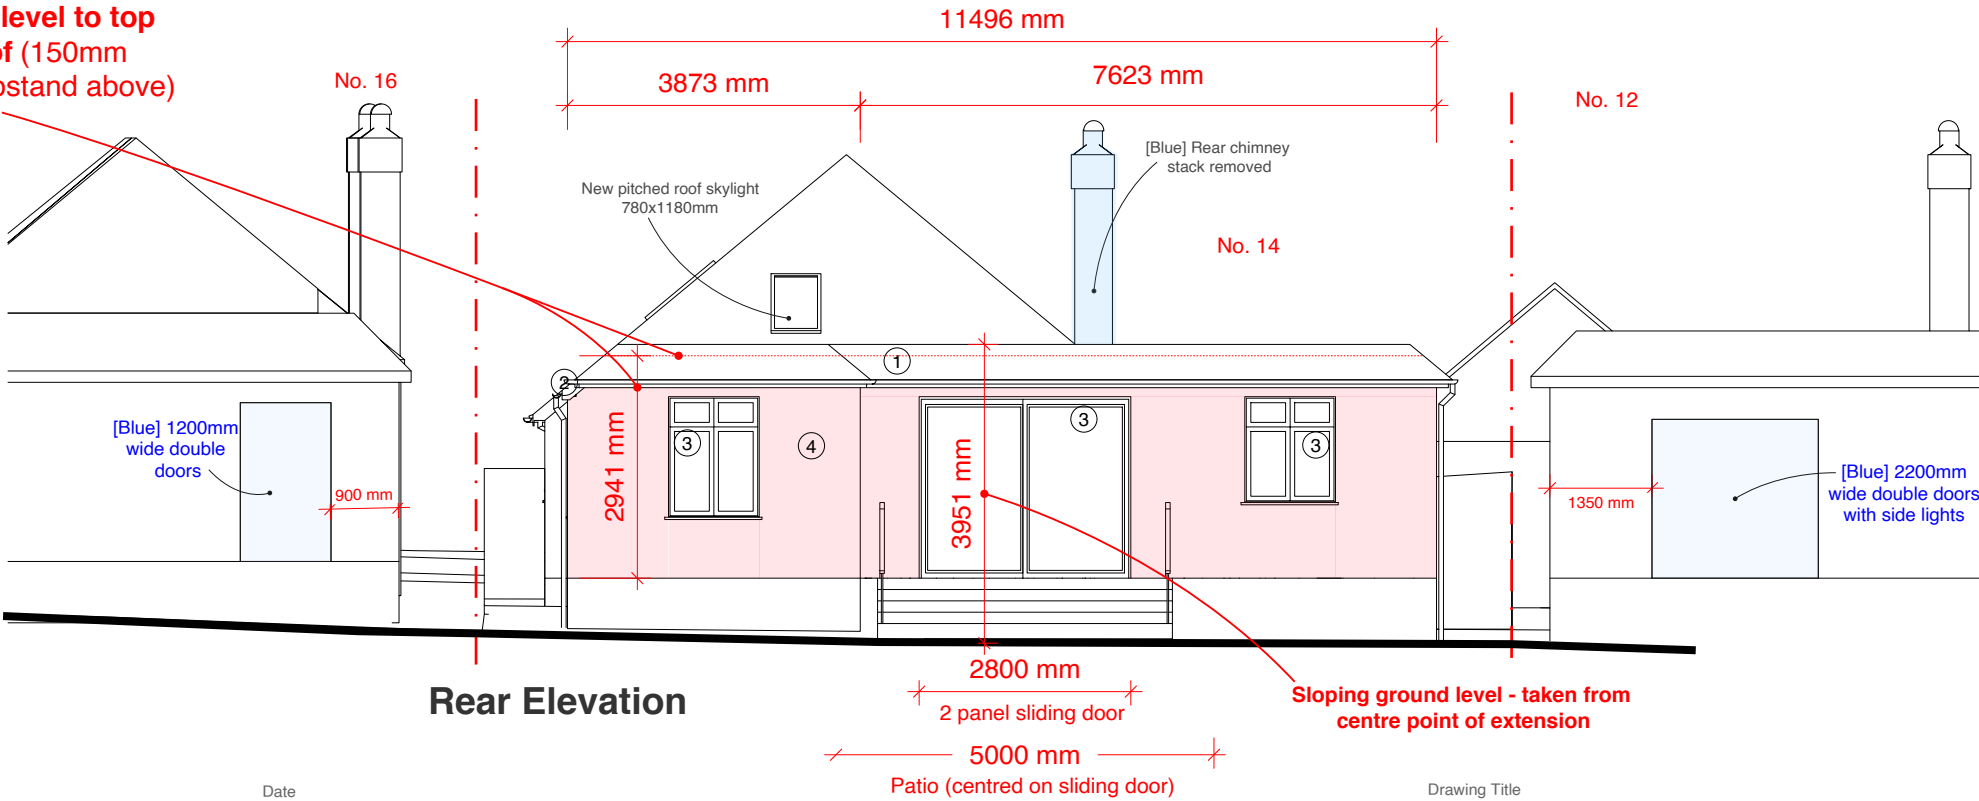

Address: 14 Ladygate Ln, Ruislip HA4 7QU
Client: May 2026
Date: May 2026

1:100 @ A3
0 1 2 3 4 5 10m

Drawing Title: As Proposed Elevations

Project no./ Stage/ Drawing no./ Revision: 0473- PLA- 52_A
Revision notes: Drawn by: RA
A - First Issue

- MATERIALS KEY:
- ① Roof tiles to match existing in material, colour and texture
 - ② Soffit and fascia to match existing
 - ③ Windows and doors to match existing in colour and material
 - ④ Rough mix render (proprietary waterproof system) to match the existing in colour and texture

MICHAEL OAKES ARCHITECTS LTD.

Michael Oakes (Director) B.A. Hons Arch, Dipl. Arch, Registered Architect


REGISTERED ARCHITECTS, DESIGNERS + ILLUSTRATORS

Telephone: 01895 235089 - E-mail: michaeloakesarchitect@googlemail.com


KEY

-  = Obscured glazing to windows (minimum Pilkington scale 4)
-  = Proposed structure
-  = Existing structure to be removed

IMPORTANT: Ground level slopes down towards No.12 as shown, heights will vary to ground level.
Ground-roof heights taken from centre points where possible.

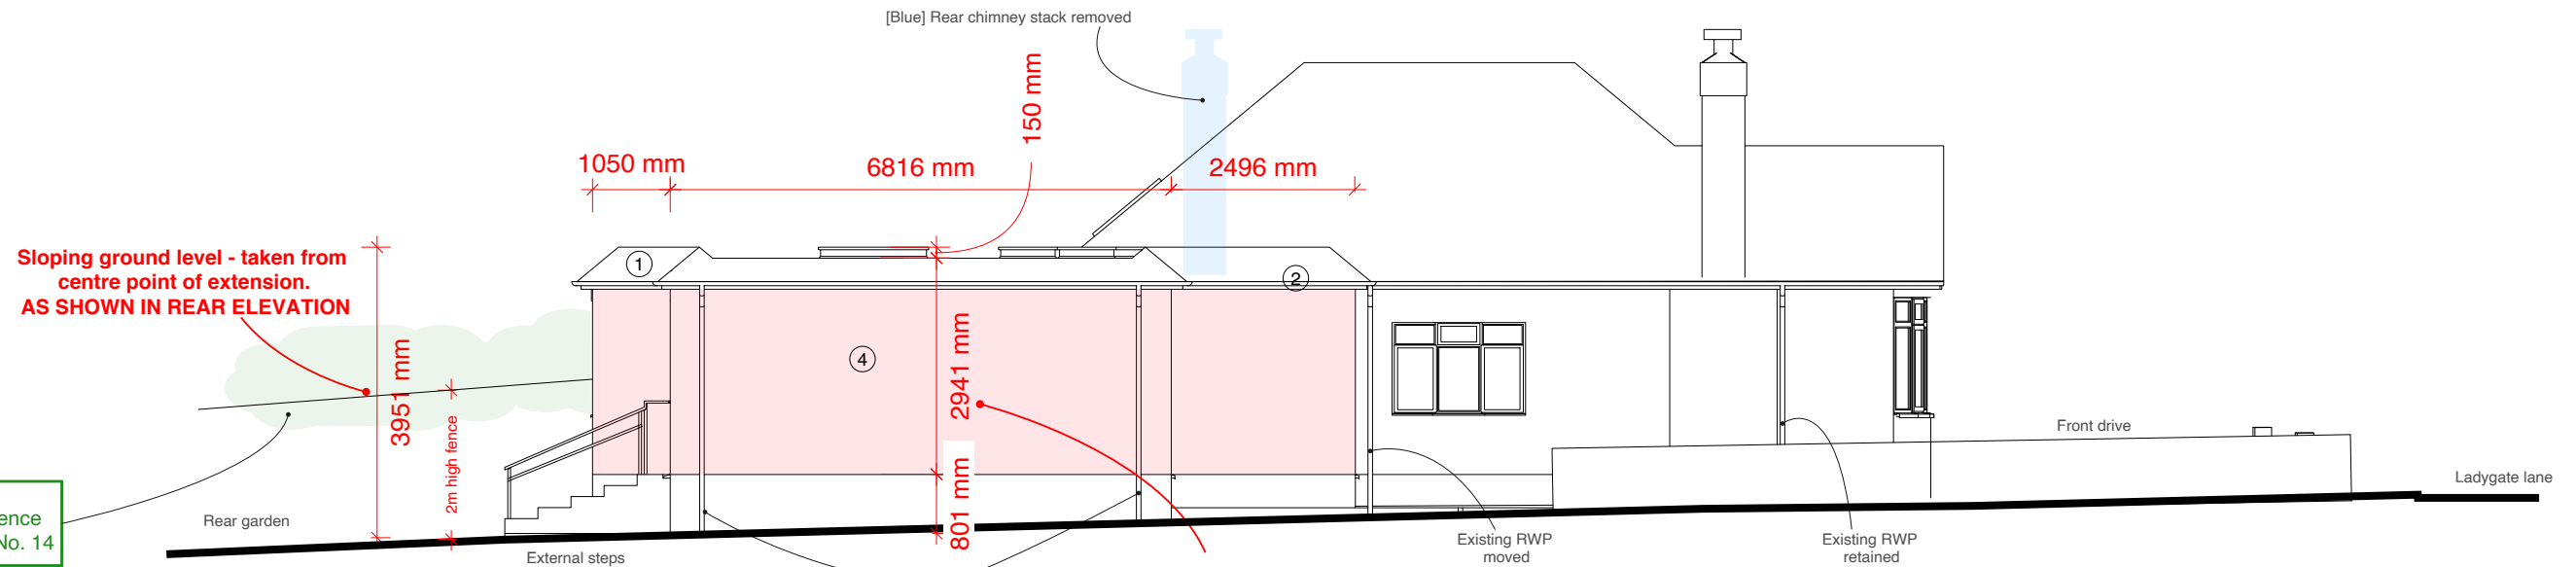

Side Elevation

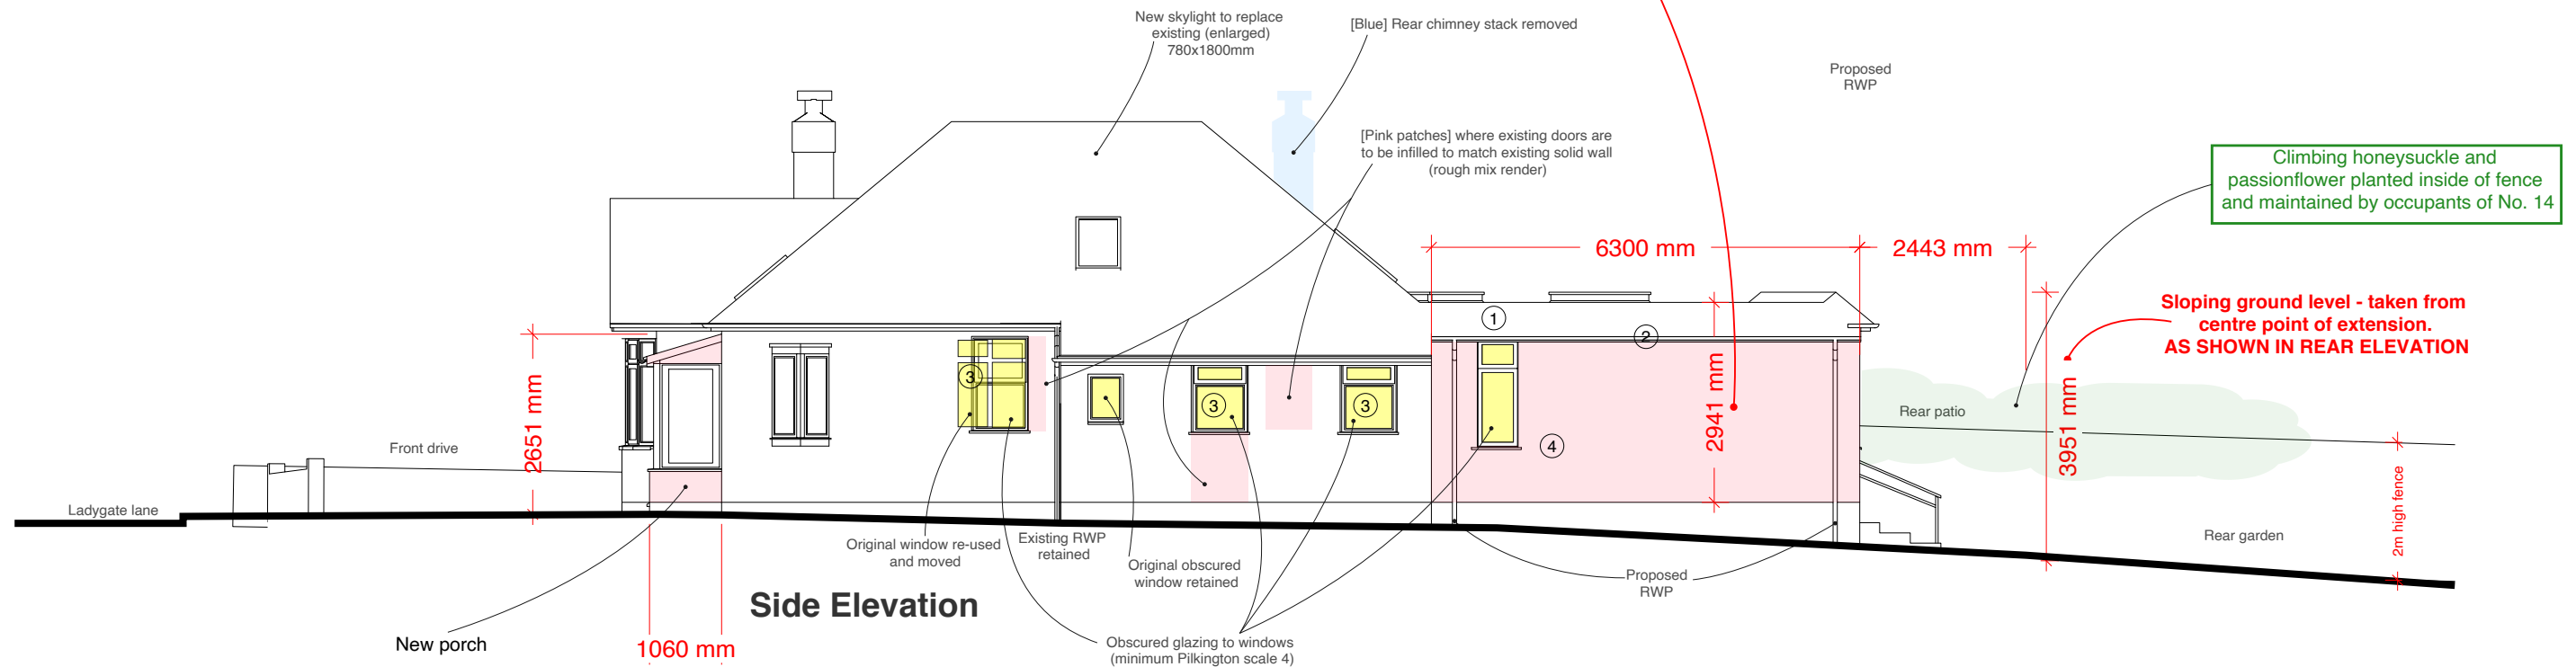

Side Elevation

Address Client Date

14 Ladygate Ln, Ruislip
HA4 7QU

May 2026

1:100 @ A3

0 1 2 3 4 5 10m

Drawing Title

As Proposed
Elevations

Project no./ Stage/ Drawing no./ Revision

0473- PLA- 53_A

Revision notes: Drawn by: RA

A - First Issue

MICHAEL OAKES ARCHITECTS LTD.

Michael Oakes (Director) B.A. Hons Arch, Dipl. Arch, Registered Architect

REGISTERED ARCHITECTS, DESIGNERS + ILLUSTRATORS

Telephone: 01895 235089 - E-mail: michaeloakesarchitect@googlemail.com



Address Client Date
14 Ladygate Ln, Ruislip May 2026
HA4 7QU

Views from Ladygate Lane

Drawing Title
As Proposed
3D Exterior Views


Project no./ Stage/ Drawing no./ Revision
0473- PLA- 54_A
Revision notes: Drawn by: RA
A - First Issue

MICHAEL OAKES ARCHITECTS LTD.

Michael Oakes (Director) B.A. Hons Arch, Dipl. Arch, Registered Architect

REGISTERED ARCHITECTS, DESIGNERS + ILLUSTRATORS

Telephone: 01895 235089 - E-mail: michaeloakesarchitect@googlemail.com

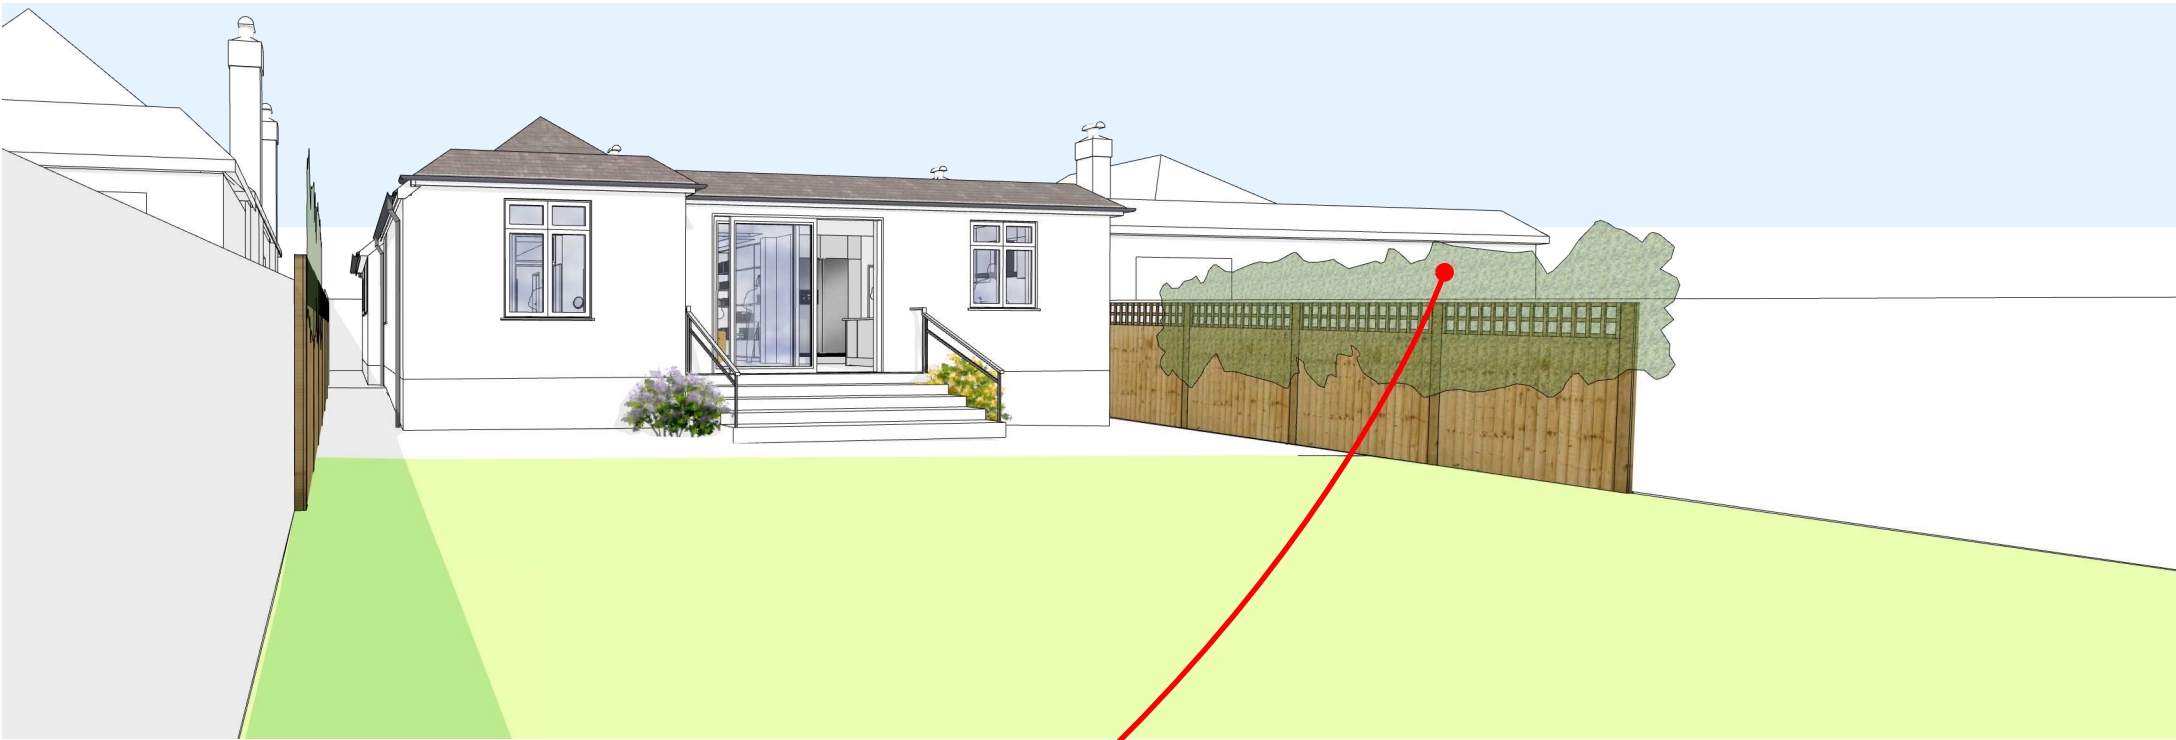

Reference images:
Passion flower (left)
Honeysuckle (right)
Trellis and post fence, nominally = 1.8x1.8m boards with 100x100mm H section posts (below)



Boundary treatment: long trellis and post fence planted with trailing passion flower and honeysuckle, to obscure massing for neighbours.



Address
14 Ladygate Ln, Ruislip
HA4 7QU

Client
May 2026

Views from rear garden

Drawing Title
As Proposed
3D Exterior Views

Project no./ Stage/
0473- PLA-

Drawing no./ Revision
55_A

Revision notes:
A - First Issue

Drawn by: RA

MICHAEL OAKES ARCHITECTS LTD.

Michael Oakes (Director) B.A. Hons Arch, Dipl. Arch, Registered Architect

REGISTERED ARCHITECTS, DESIGNERS + ILLUSTRATORS

Telephone: 01895 235089 - E-mail: michaeloakesarchitect@googlemail.com



Address Client Date
14 Ladygate Ln, Ruislip
HA4 7QU May 2026

Interior views

Drawing Title
As Proposed
3D Interior Views

Project no./ Stage/ Drawing no./ Revision
0473- PLA- **56_A**
Revision notes: Drawn by: RA
A - First Issue