



Site plan
Existing

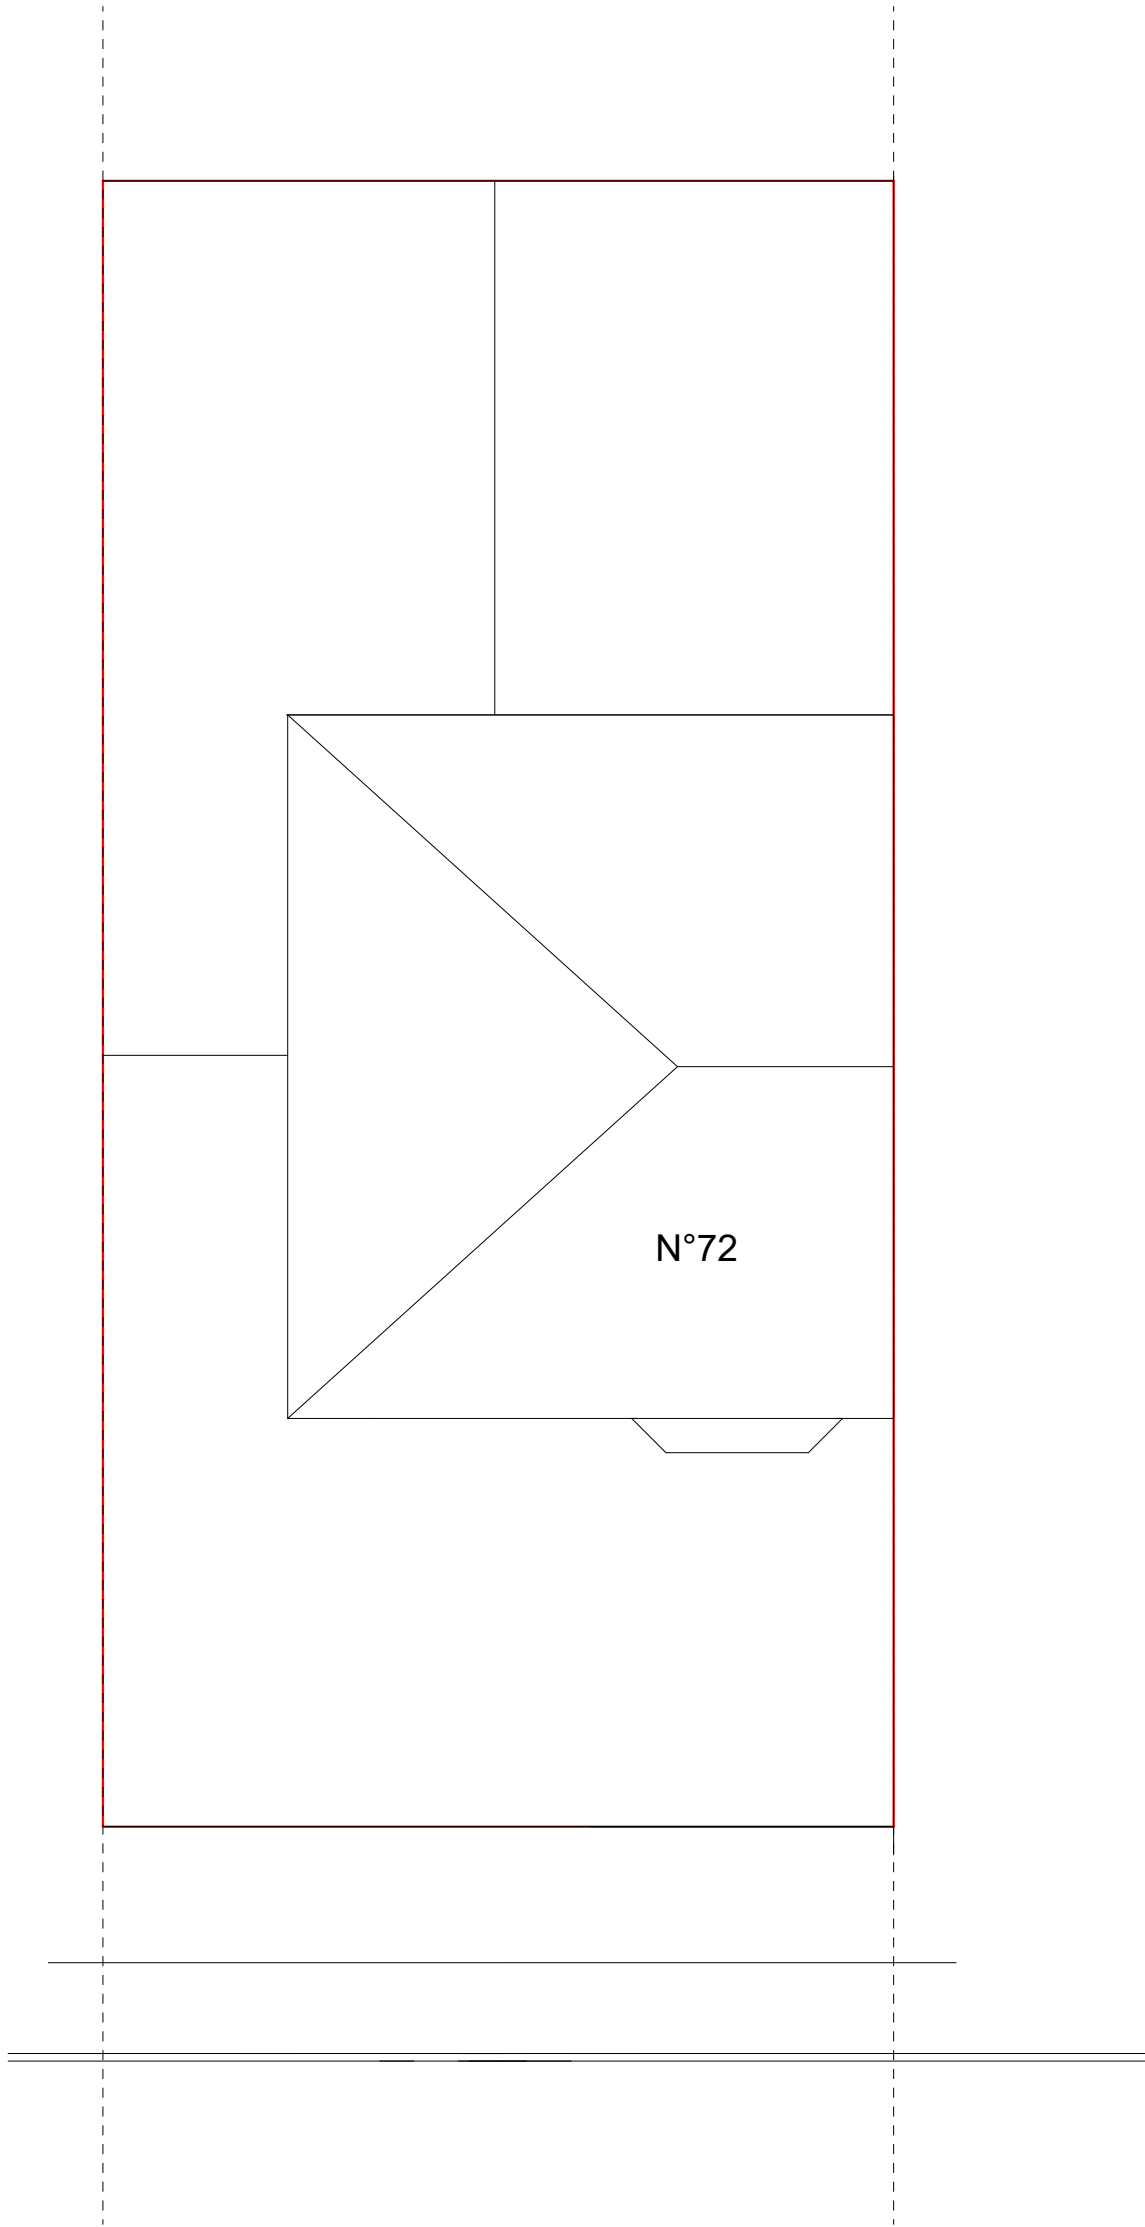

Site plan
Proposed

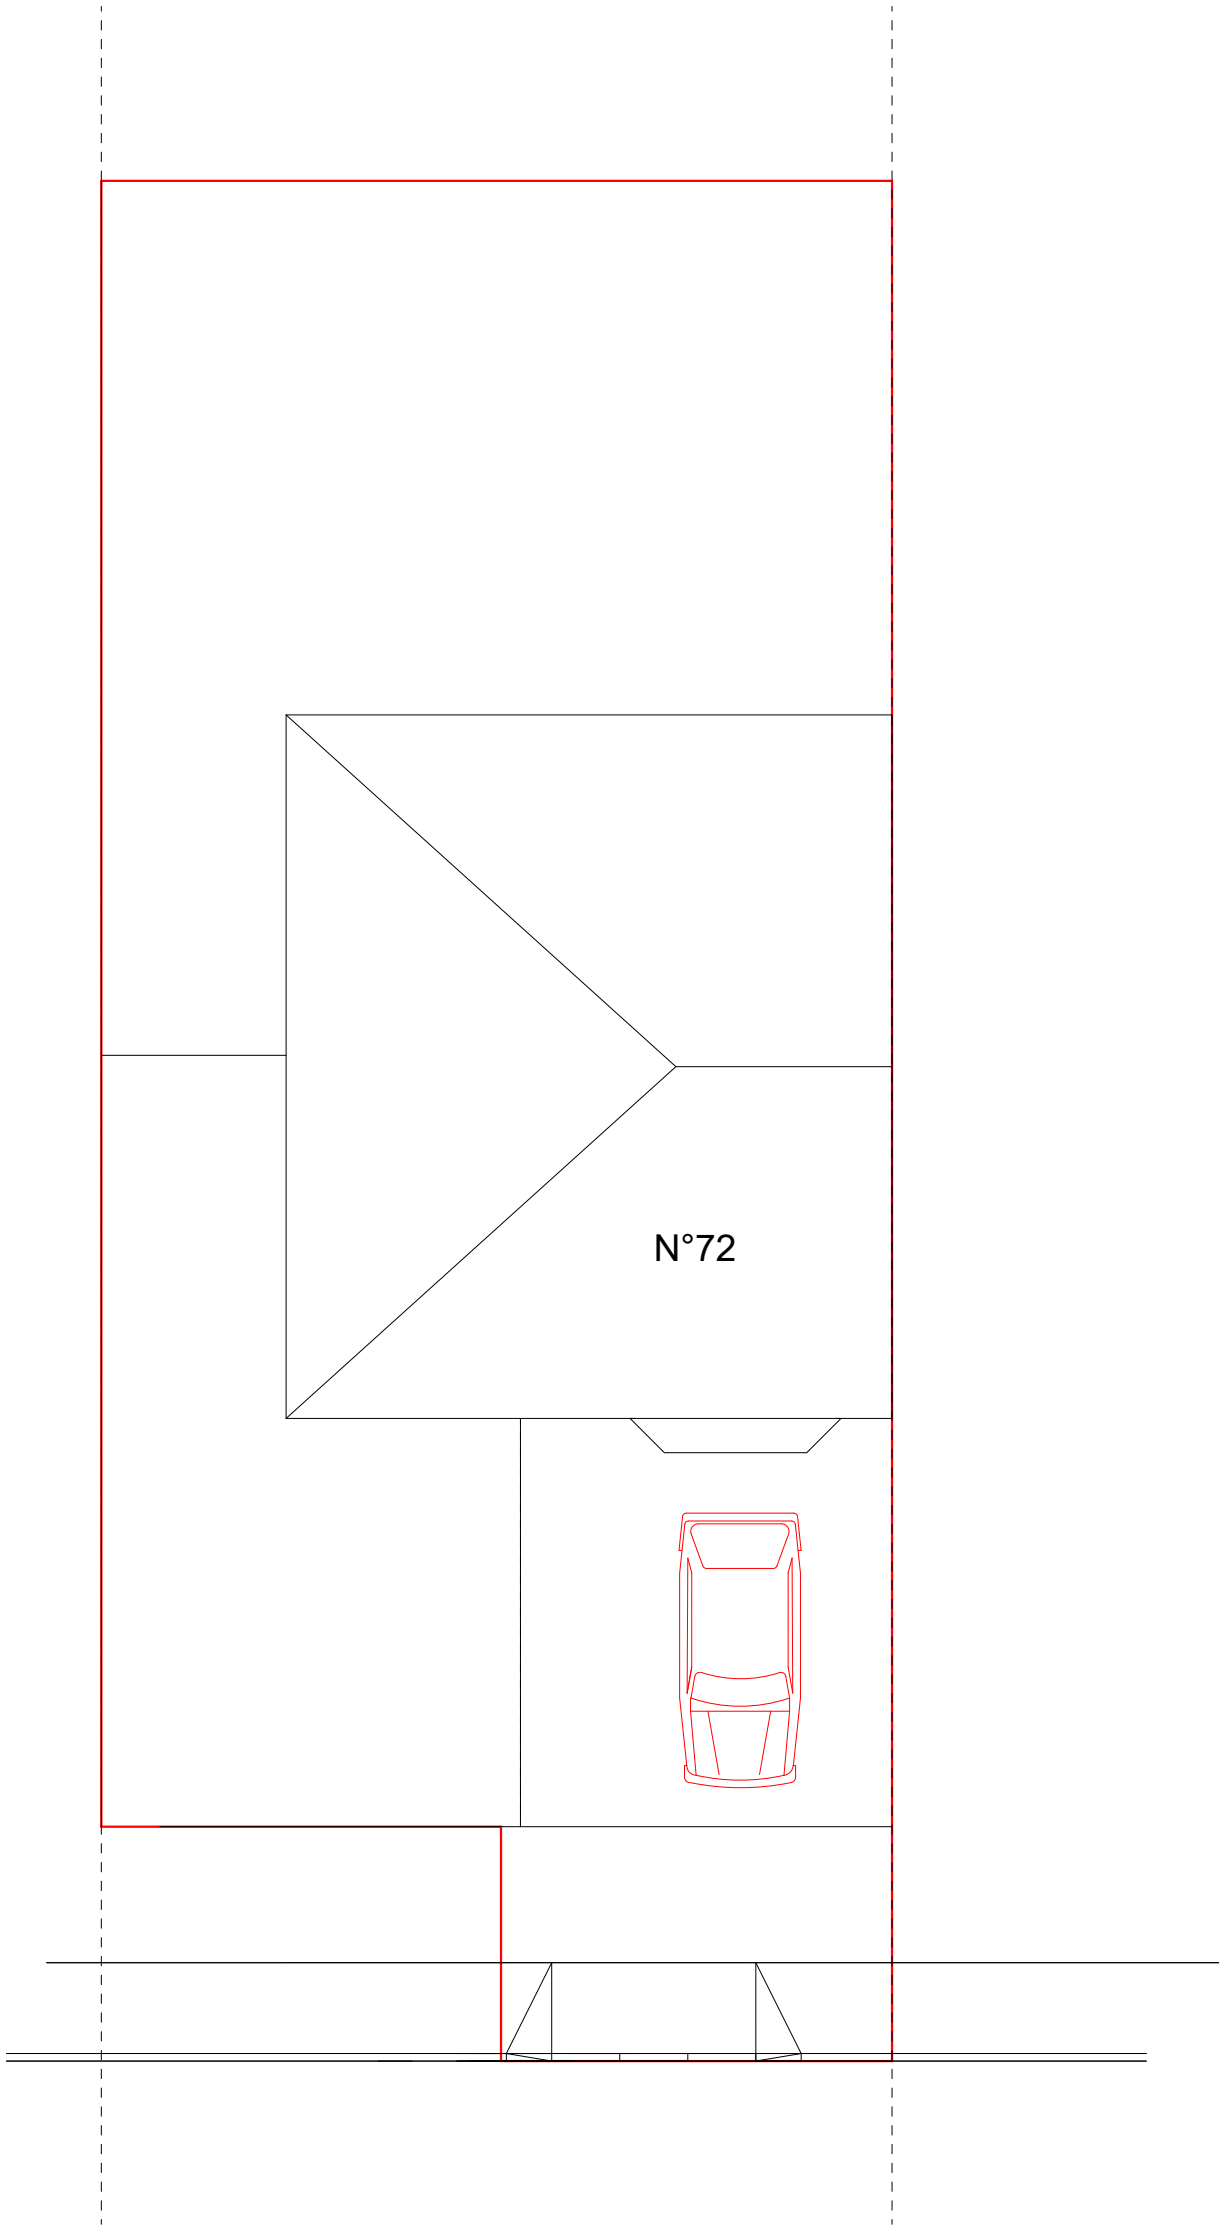

Notes

Drop My Kerb UK

Drop Kerb Planning Services

Project Drop Kerb

72 Berkeley Cl
Ruislip
HA4 6LF

Drawing Title
Planning
Site Plan Existing and proposed

Client
S Kiley

Drawing No.

002

Date
June 26

Drawn by
D Black

Scale

1:200

Checked by

DWB

Page Size - A1

5000