


All work to comply with current building regulations and codes of practice

Do not scale from drawings


all dimensions to be checked on site before the start of any work

All Proposed External Materials to Match Existing External Materials


Any Proposed Windows to Flank wall to be Obscure Glazed and Non-Opening below 1.7m from FFL

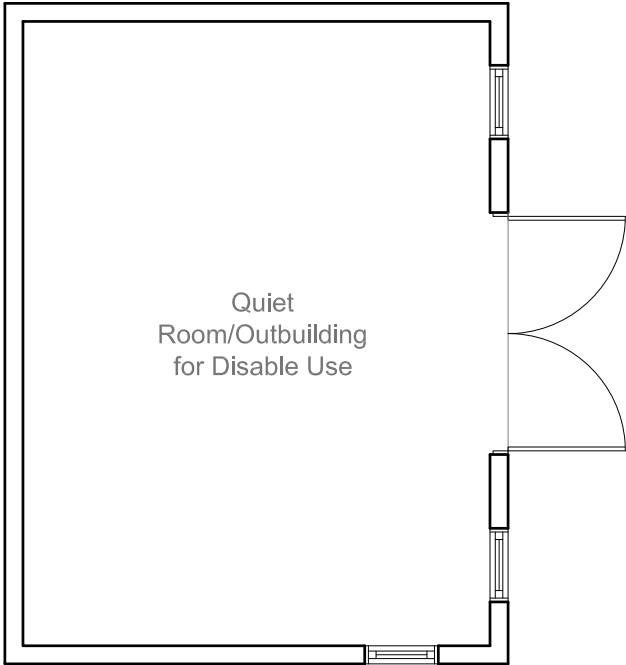


Existing Outbuilding Plan
Scale 1:50

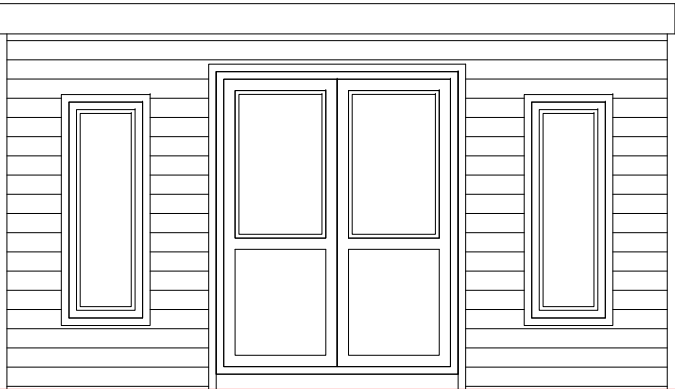


Existing Outbuilding Front Elevation
Scale 1:50

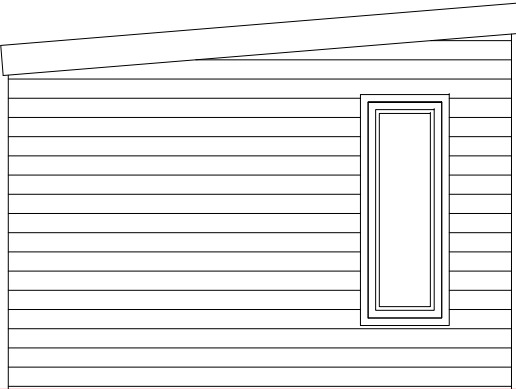


Existing Outbuilding Side Elevation
Scale 1:50

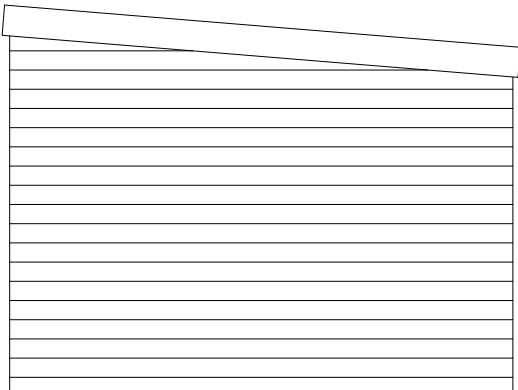

Existing Outbuilding Side Elevation
Scale 1:50

 

Existing Outbuilding Rear Elevation
Scale 1:50

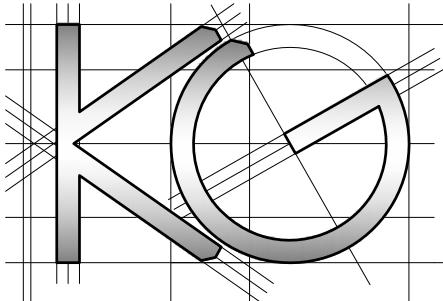

Site Address:

15 Eamont Close
Ruislip
HA4 7YZ

Drawing Content:

Existing Ground Floor Plan
Existing Elevations

Drawings No:

15eamontclose/2026/01

3

Date Drawn:

20th July 2026

5

Planning Issue

7

Drawings Scale:

1:50

4

Drawn By:

KG

Revision:

6



8

All work to comply with current building regulations and codes of practice

Do not scale from drawings
all dimensions to be checked on site before the start of any work

All Proposed External Materials to Match Existing External Materials

Any Proposed Windows to Flank wall to be Obscure Glazed and Non-Opening below 1.7m from FFL

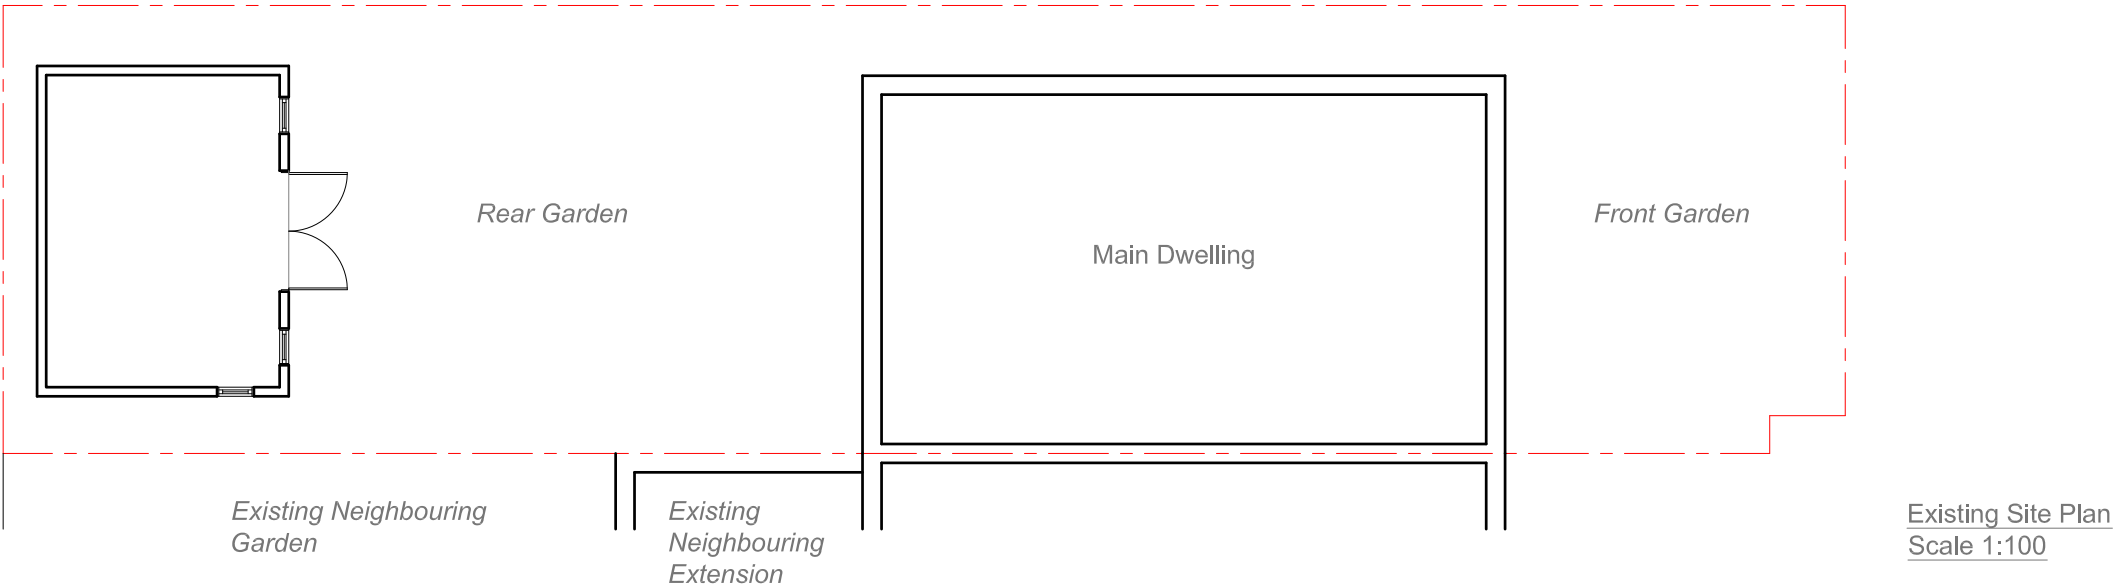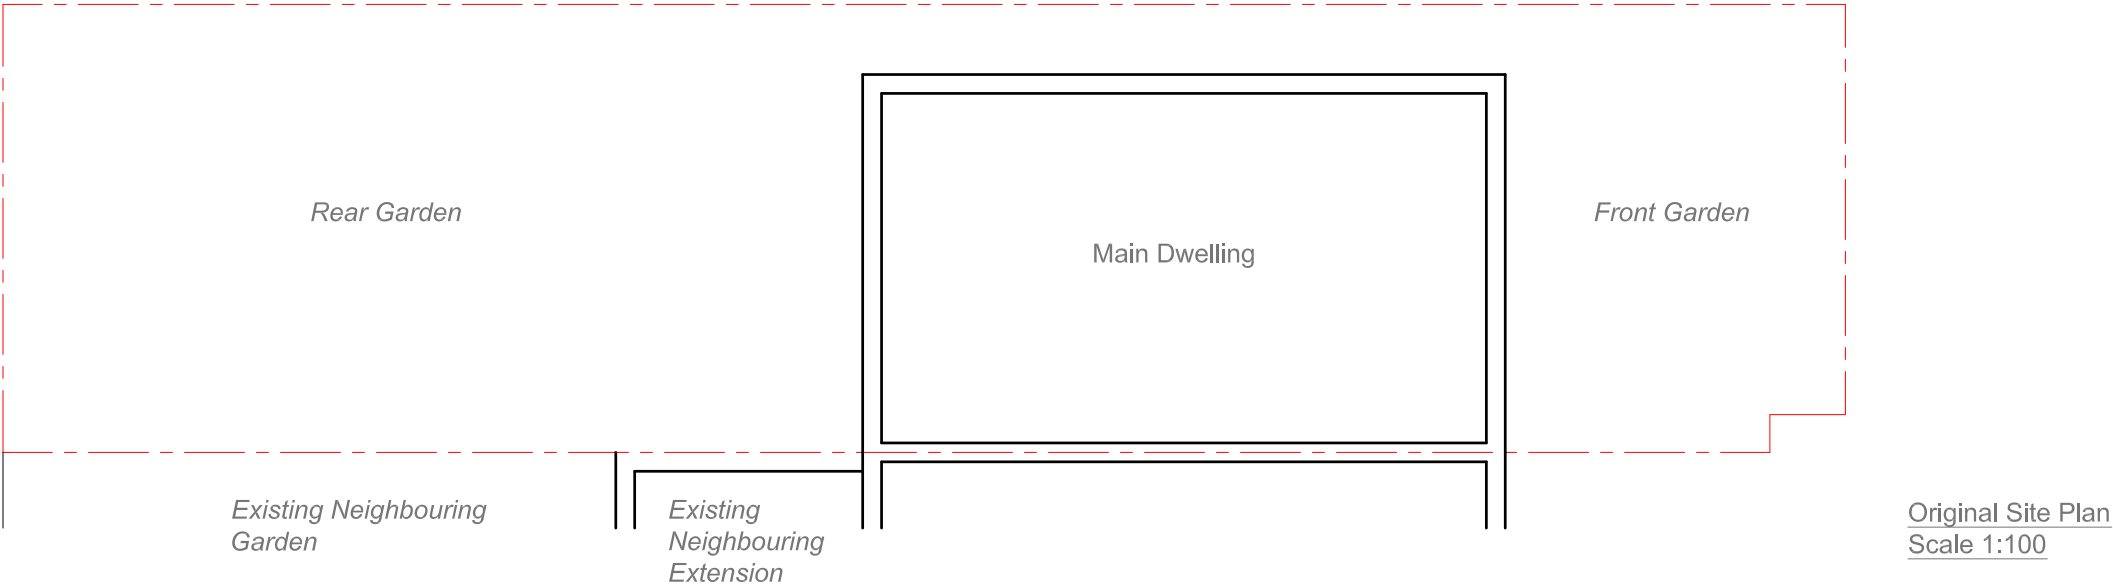

	<u>Site Address:</u> 15 Eamont Close Ruislip HA4 7YZ	<u>Drawing Content:</u> Existing Site Plan Proposed Site Plan	<u>Drawings No:</u> 15eamontclose/2026/02	<u>Date Drawn:</u> 20th July 2026	Planning Issue	
	1	2	3	5	7	
			<u>Drawings Scale:</u> 1:100	<u>Drawn By:</u> KG	<u>Revision:</u>	
			4	6		8

All work to comply with current building regulations and codes of practice


Do not scale from drawings
all dimensions to be checked on site before the start of any work

All Proposed External Materials to Match Existing External Materials


Any Proposed Windows to Flank wall to be Obscure Glazed and Non-Opening below 1.7m from FFL



Location Plan Scale 1:1250

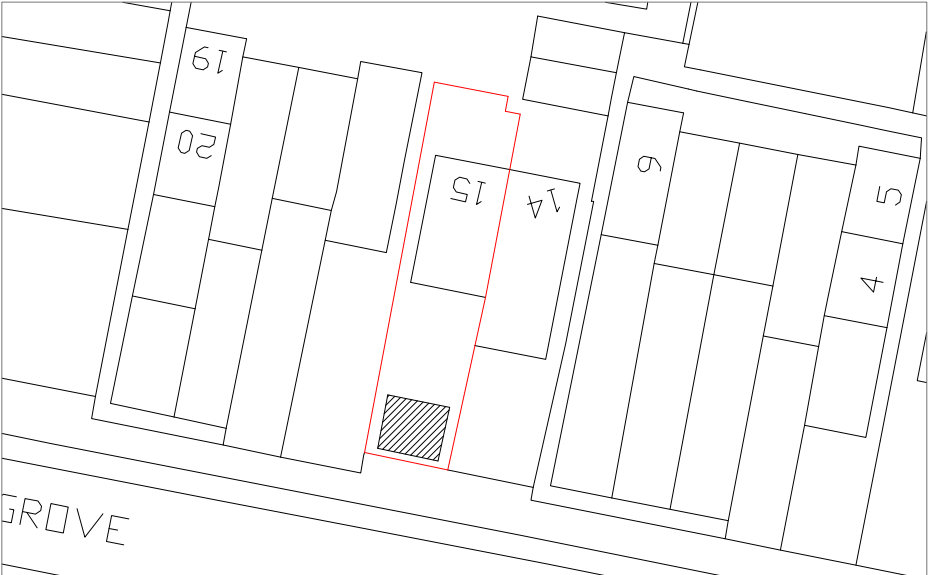

Block Plan Scale 1:500

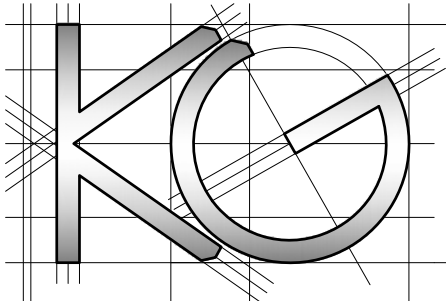

<u>Site Address:</u> 15 Eamont Close Ruislip HA4 7YZ	<u>Drawing Content:</u> Existing Site Plan Proposed Site Plan	<u>Drawings No:</u> 15eamontclose/2026/02		<u>Date Drawn:</u> 20th July 2026		Planning Issue	
		3		5		7	
		<u>Drawings Scale:</u> 1:100		<u>Drawn By:</u> KG		<u>Revision:</u>	
1	2	4		6			8