


AMENDMENTS

DATE

REV.

This drawing, unless stated otherwise, shows only approximate and indicative details. All dimensions are to be finished and shall be taken from the centre of the wall or face of the work unless otherwise stated. The architect shall be responsible for the accuracy of the dimensions and any discrepancies or variations are to be advised by the architect before the building work commences. This drawing is for the use of the architect only and is not to be used for any other purpose without the written consent of the architect.

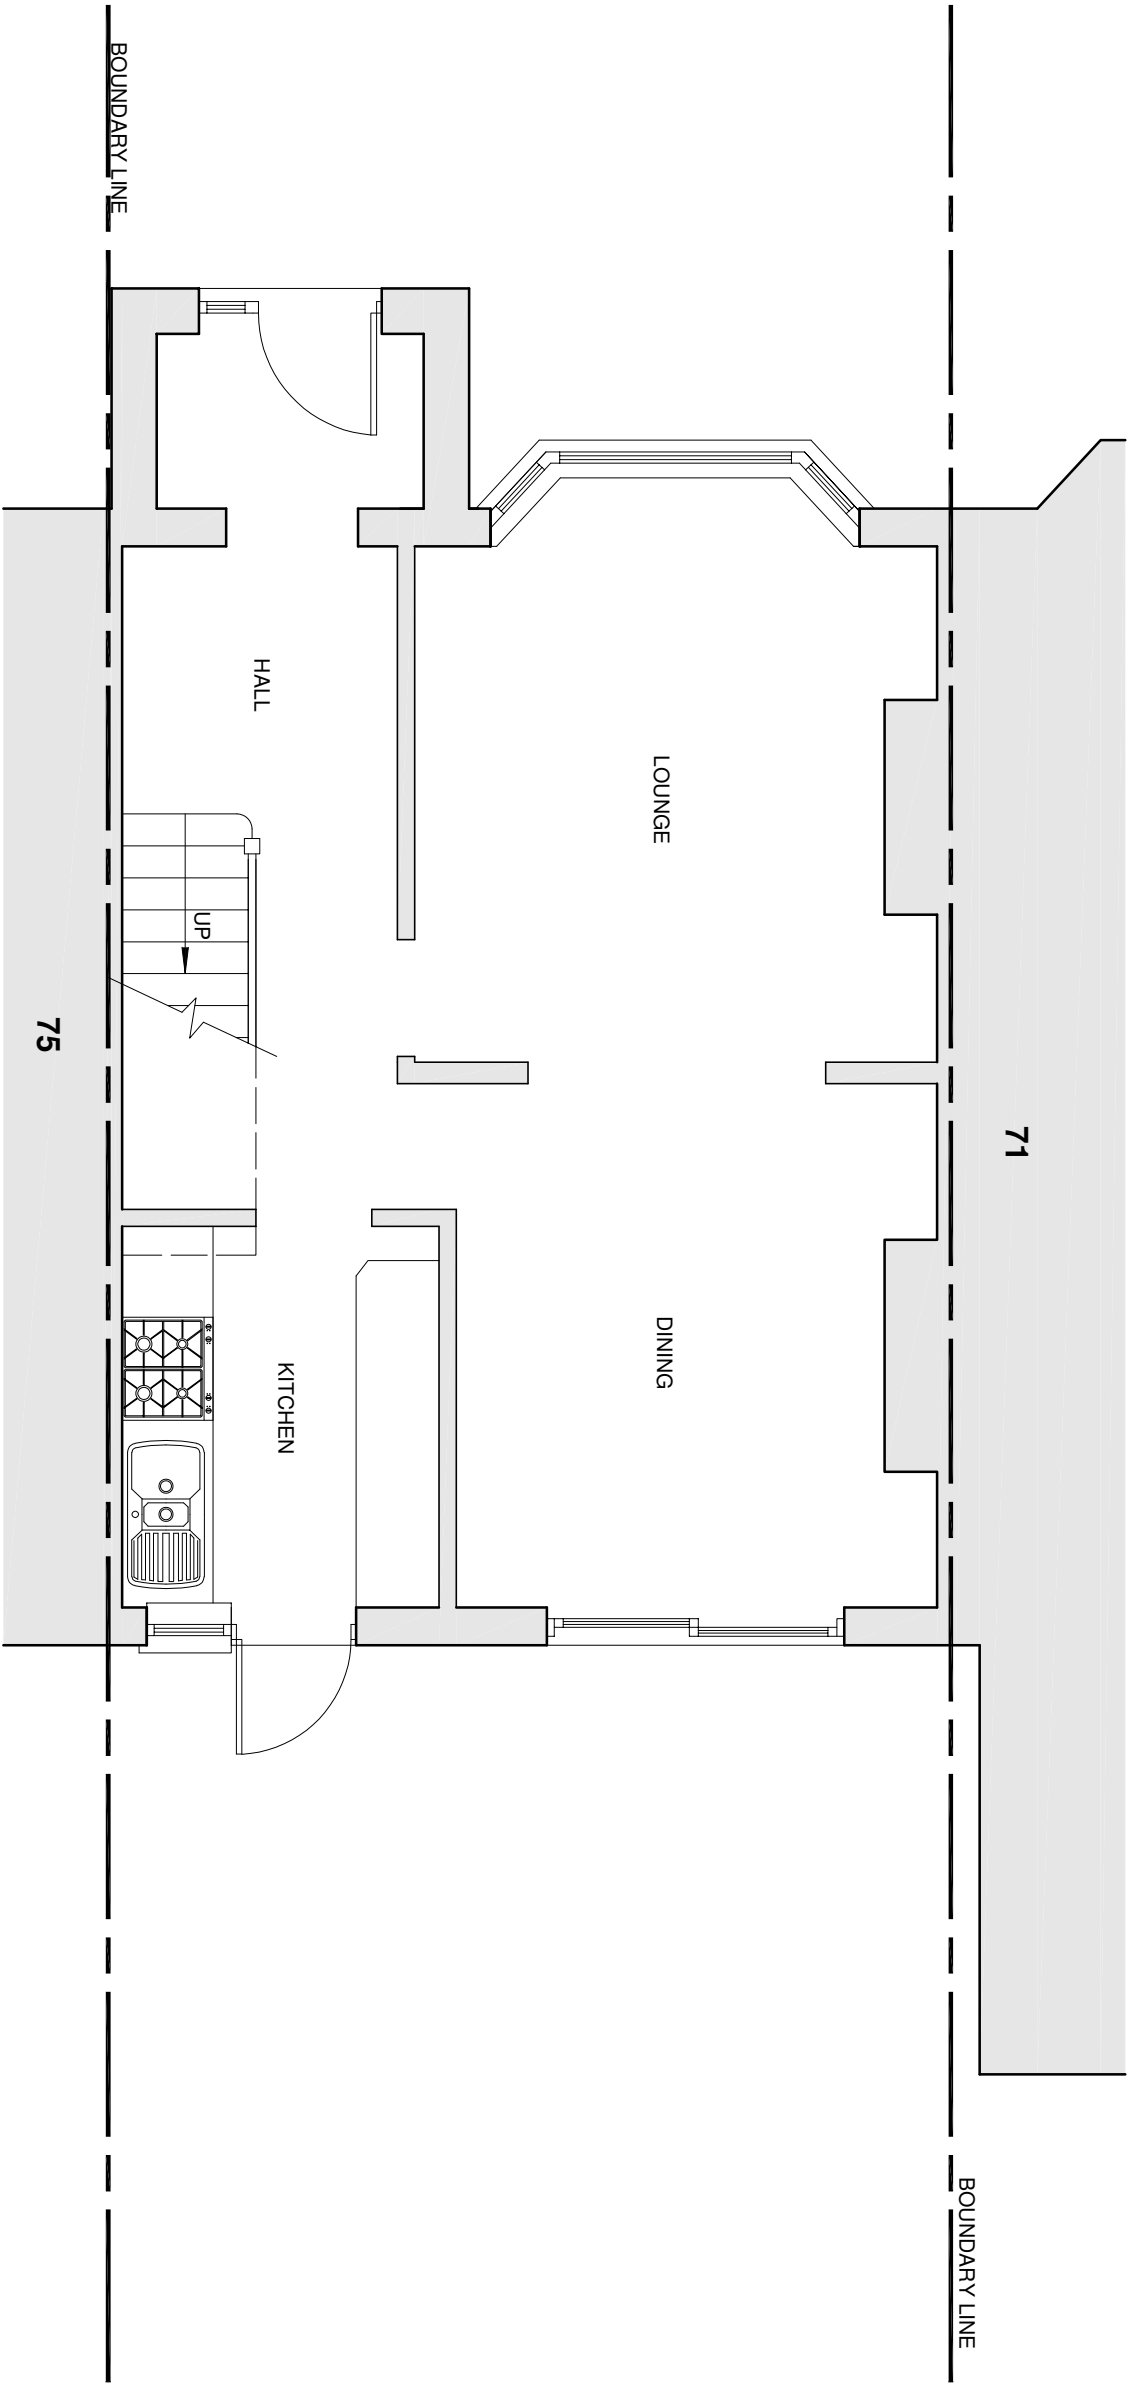

bernard murray design
chartered architect

www.bmurraydesign.co.uk
78 BRIDGE ROAD, UXBRIDGE, MIDDLESEX, UB8 3QW
TEL: 01898 471714 EMAIL: b.murraydesign@virgin.co.uk

PROJECT
73 WOODCROFT CRESCENT
UXBRIDGE
UB10 9JD

CLIENT
THADDEUS PIERRE

DRAWING
EXISTING GROUND FLOOR PLAN

SCALE	1:50 @ A3	DRAWING NUMBER	REV.
DATE	JUN 2026	1265-2	
DRAWN	BM		