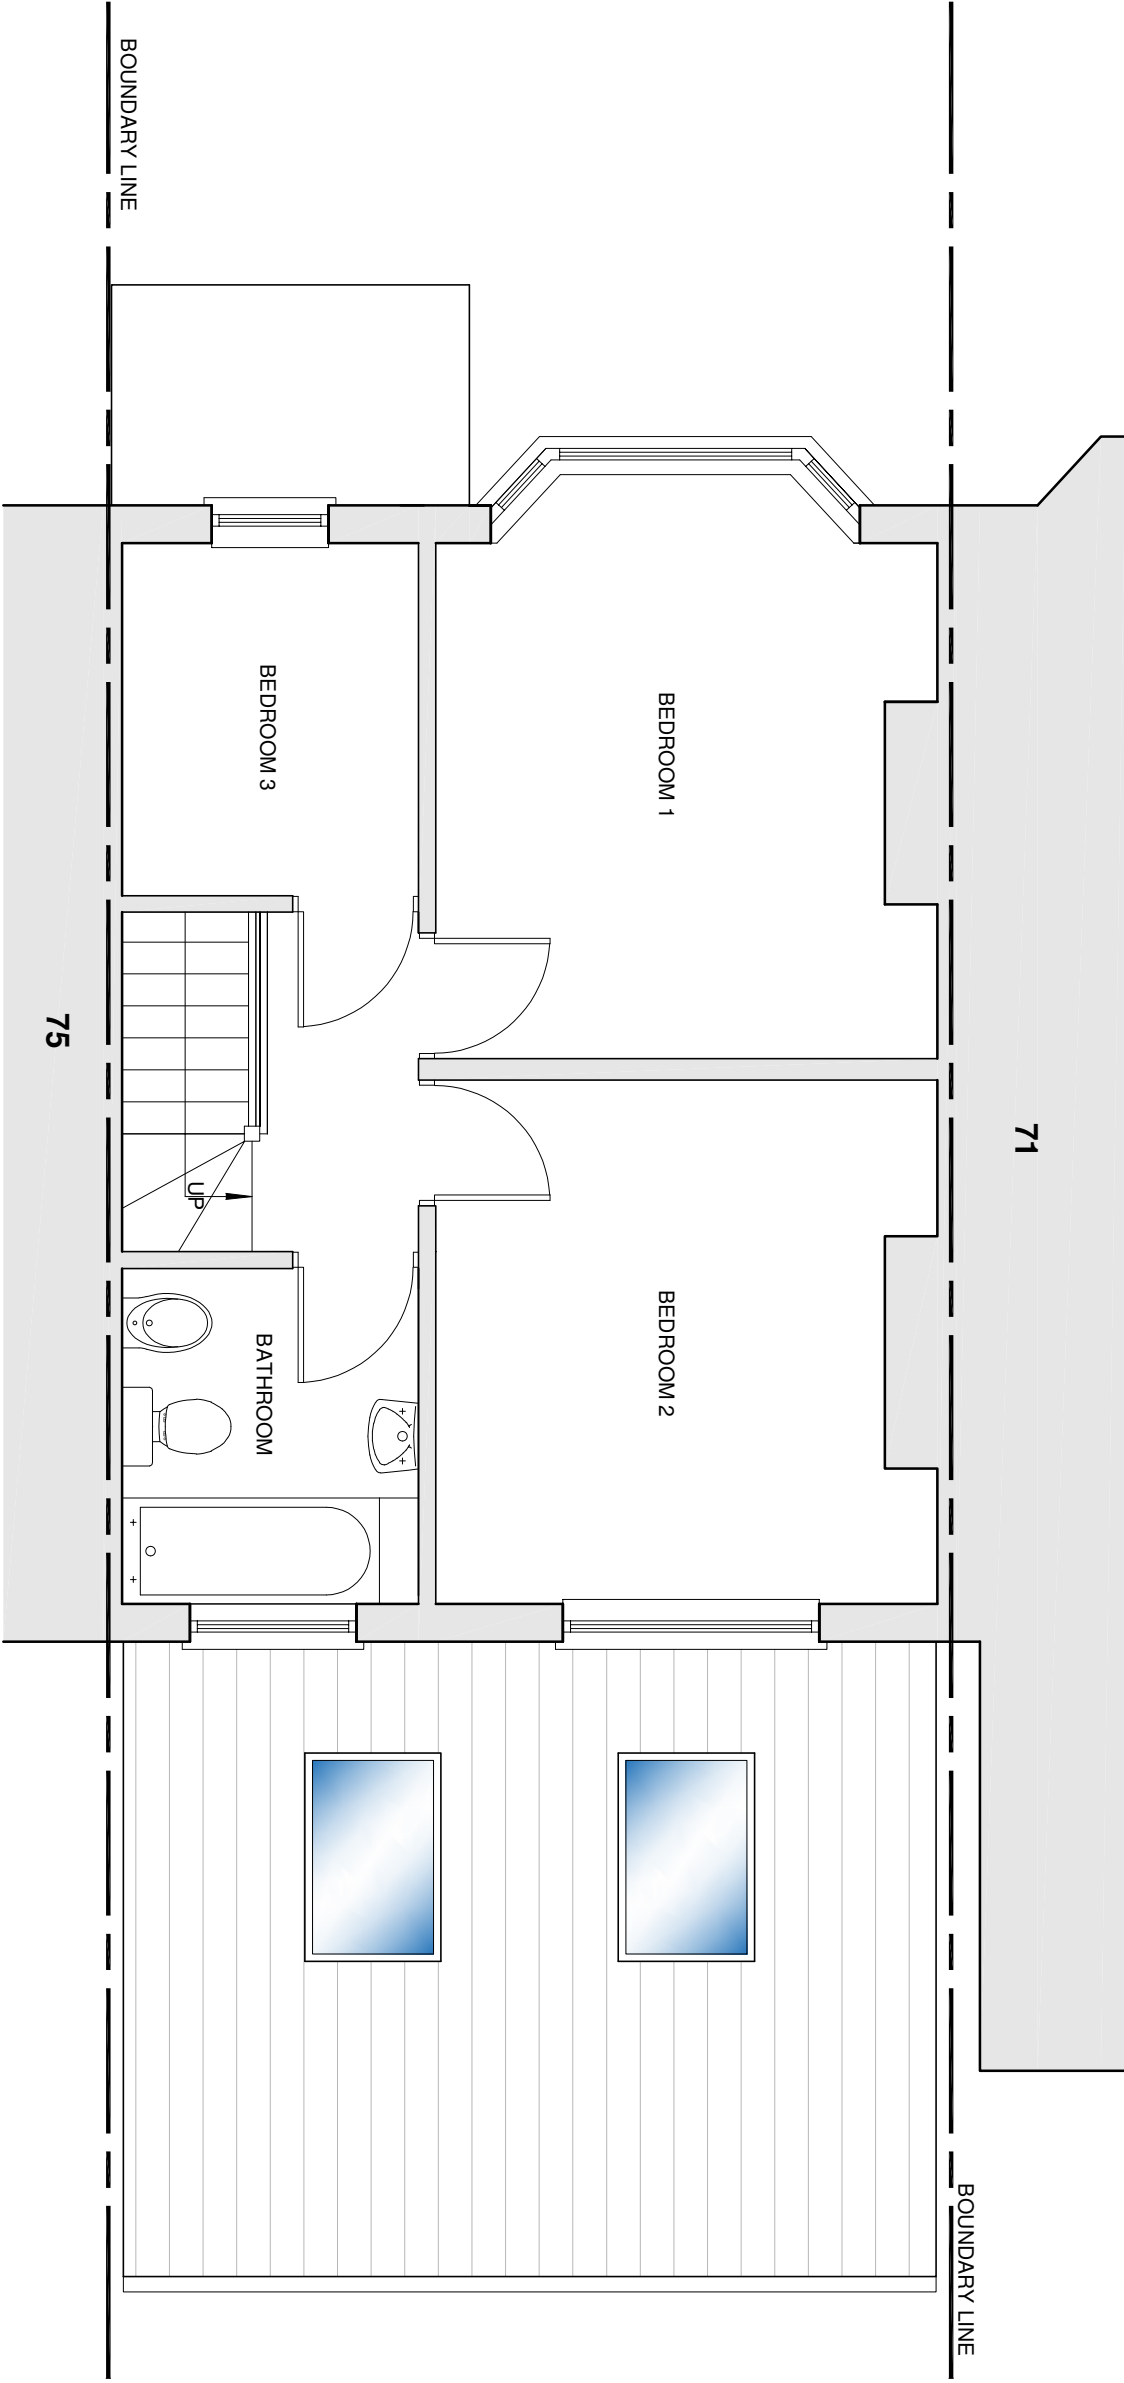


0 Metres 1.0 1.5 2.0

Scale 1:50

AMENDMENTS

DATE

REV.

Drawings, plans and notes shall remain the property of the architect and shall not be used for any other purpose without the written consent of the architect. All dimensions shall be given in metres and shall be rounded to the nearest millimetre. The architect shall be responsible for the accuracy of the drawings and shall not be liable for any errors or omissions. 



bernard murray design
chartered architect

78 BRIDGE ROAD, UXBRIDGE, MIDDLESEX UB8 3QW
TEL: 01898 477174 EMAIL: b.murray@murraydesign.co.uk

PROJECT
73 WOODCROFT CRESCENT
UXBRIDGE
UB10 9JD

CLIENT
THADDEUS PIERRE

DRAWING
PROPOSED FIRST FLOOR PLAN

SCALE	1:50 @ A3	DRAWING NUMBER	REV.
DATE	JUN 2026	1265-7	
DRAWN	BM		