



PROPOSED MATERIALS
ROOF: RUSTIC BROWN PLANUM
CLAY LOW PITCH ROOF TILES
WALLS: WHITE PAINTED RENDER

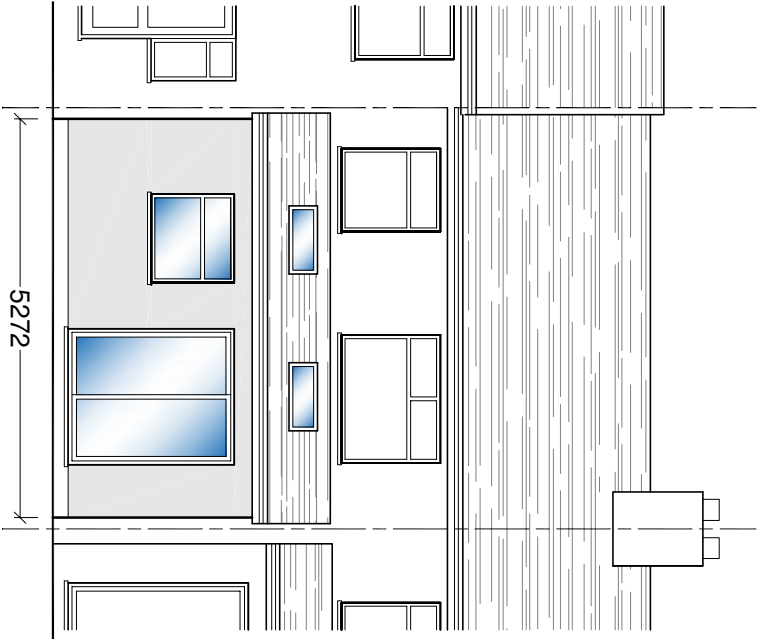

EAST ELEVATION

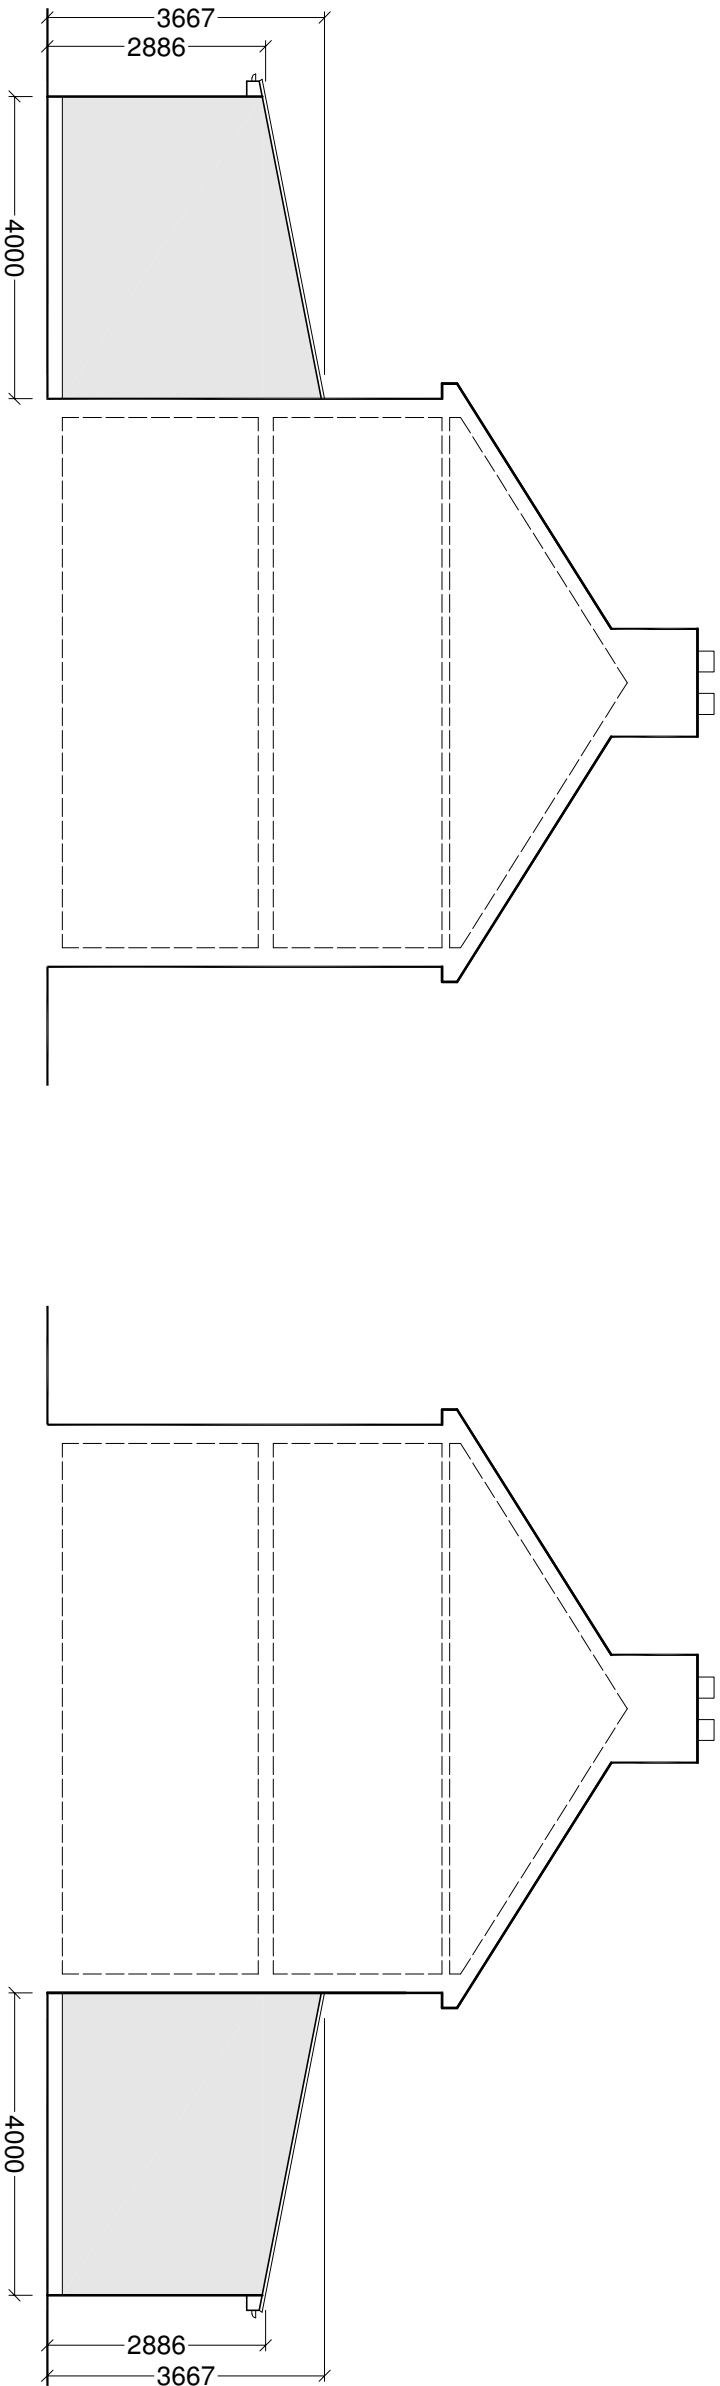

NORTH ELEVATION

SOUTH ELEVATION



AMENDMENTS		
DATE	REV.	
All dimensions are to be included on site. If a detail is not shown on the drawing, it is assumed to be as shown on the drawing. The drawing is to be used as a guide only and is not to be used as a basis for construction. 



bernard murray design
chartered architect

WWW.BMURRAYDESIGN.CO.UK
73 BRIDGE ROAD, UXBRIDGE, MIDDLESEX UB8 3QW
TEL: 01898 477114 EMAIL: BMURRAYDESIGN@VM400.CO.UK

PROJECT
73 WOODCROFT CRESCENT
UXBRIDGE
UB10 9JD

CLIENT
THADDEUS PIERRE

DRAWING
PROPOSED ELEVATIONS

SCALE	1:100 @ A3	DRAWING NUMBER	REV.
DATE	JUN 2026	1265-8	
DRAWN	BM		