





4 Existing Front Elevation




5 Existing Rear Elevation

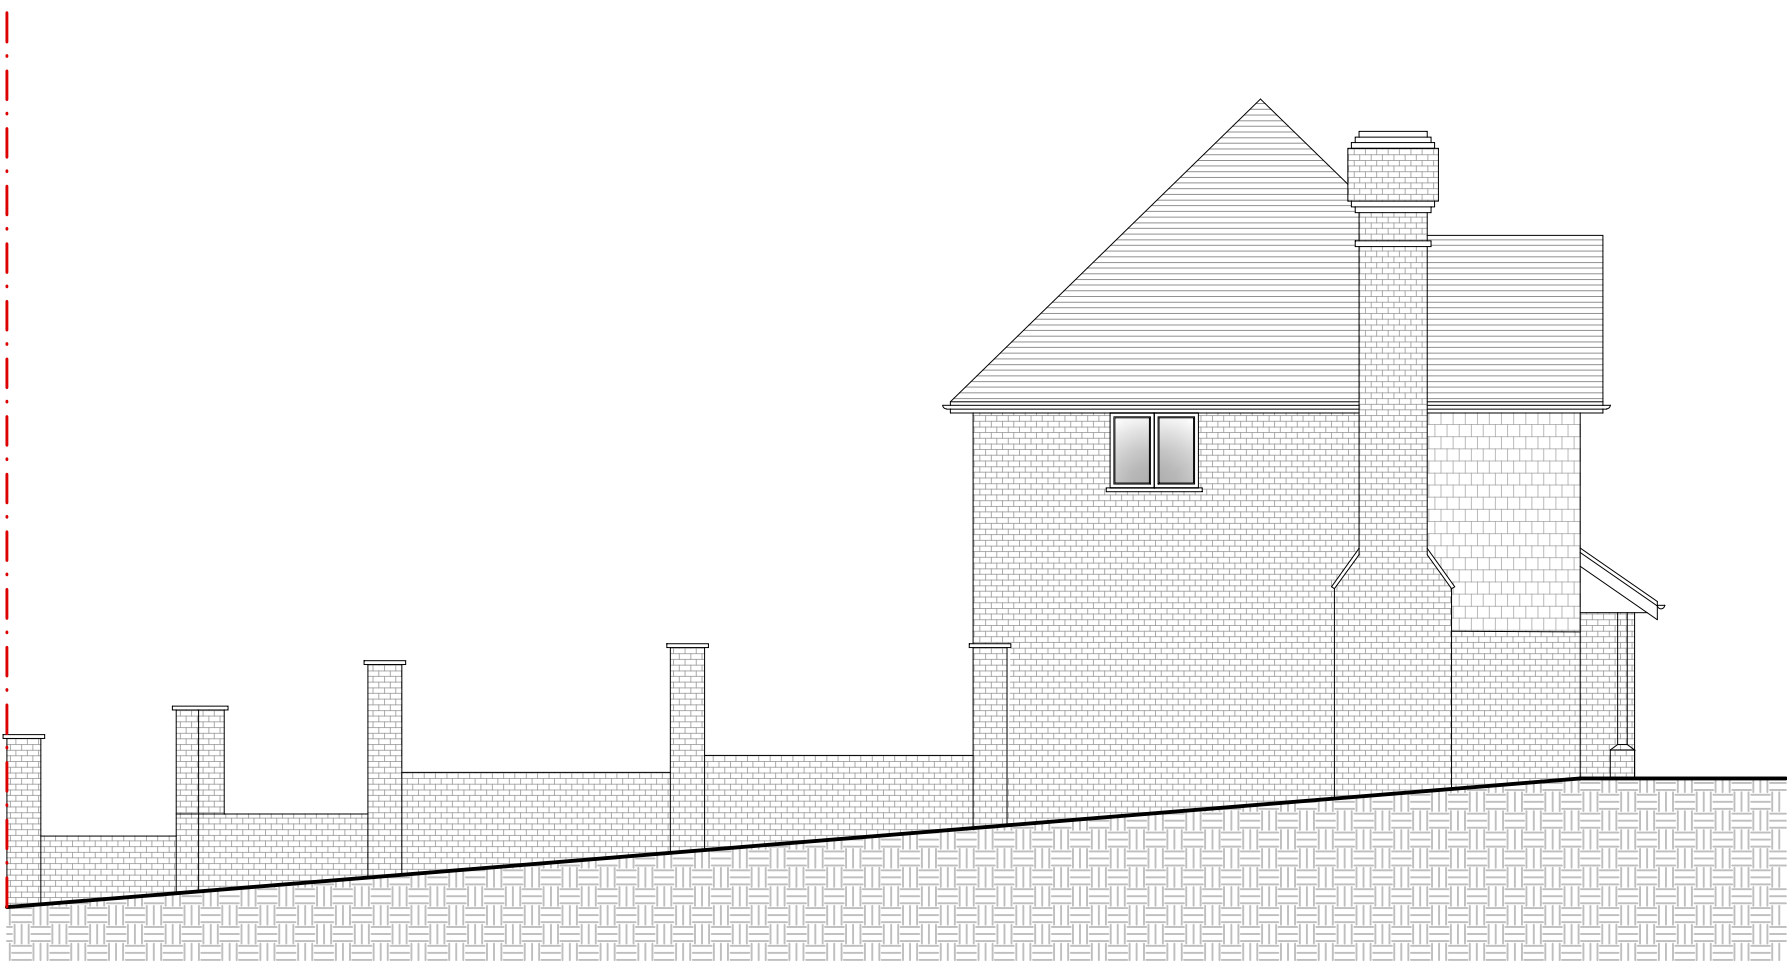

6 Existing Side Elevation

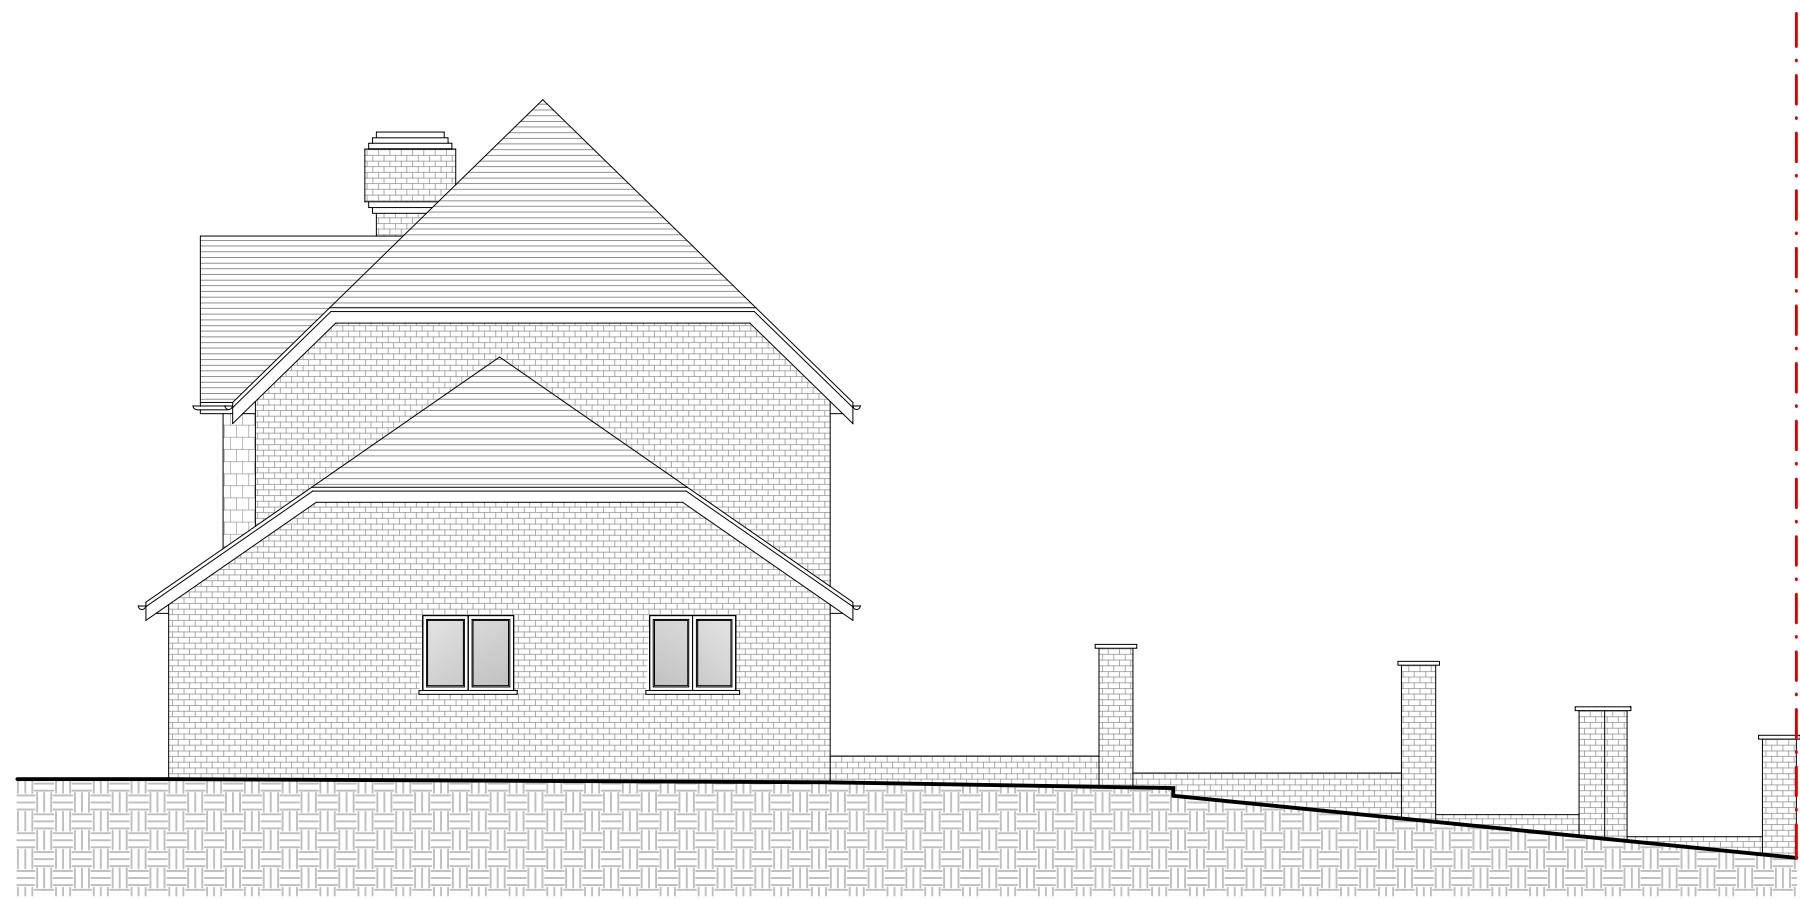

7 Existing Side Elevation

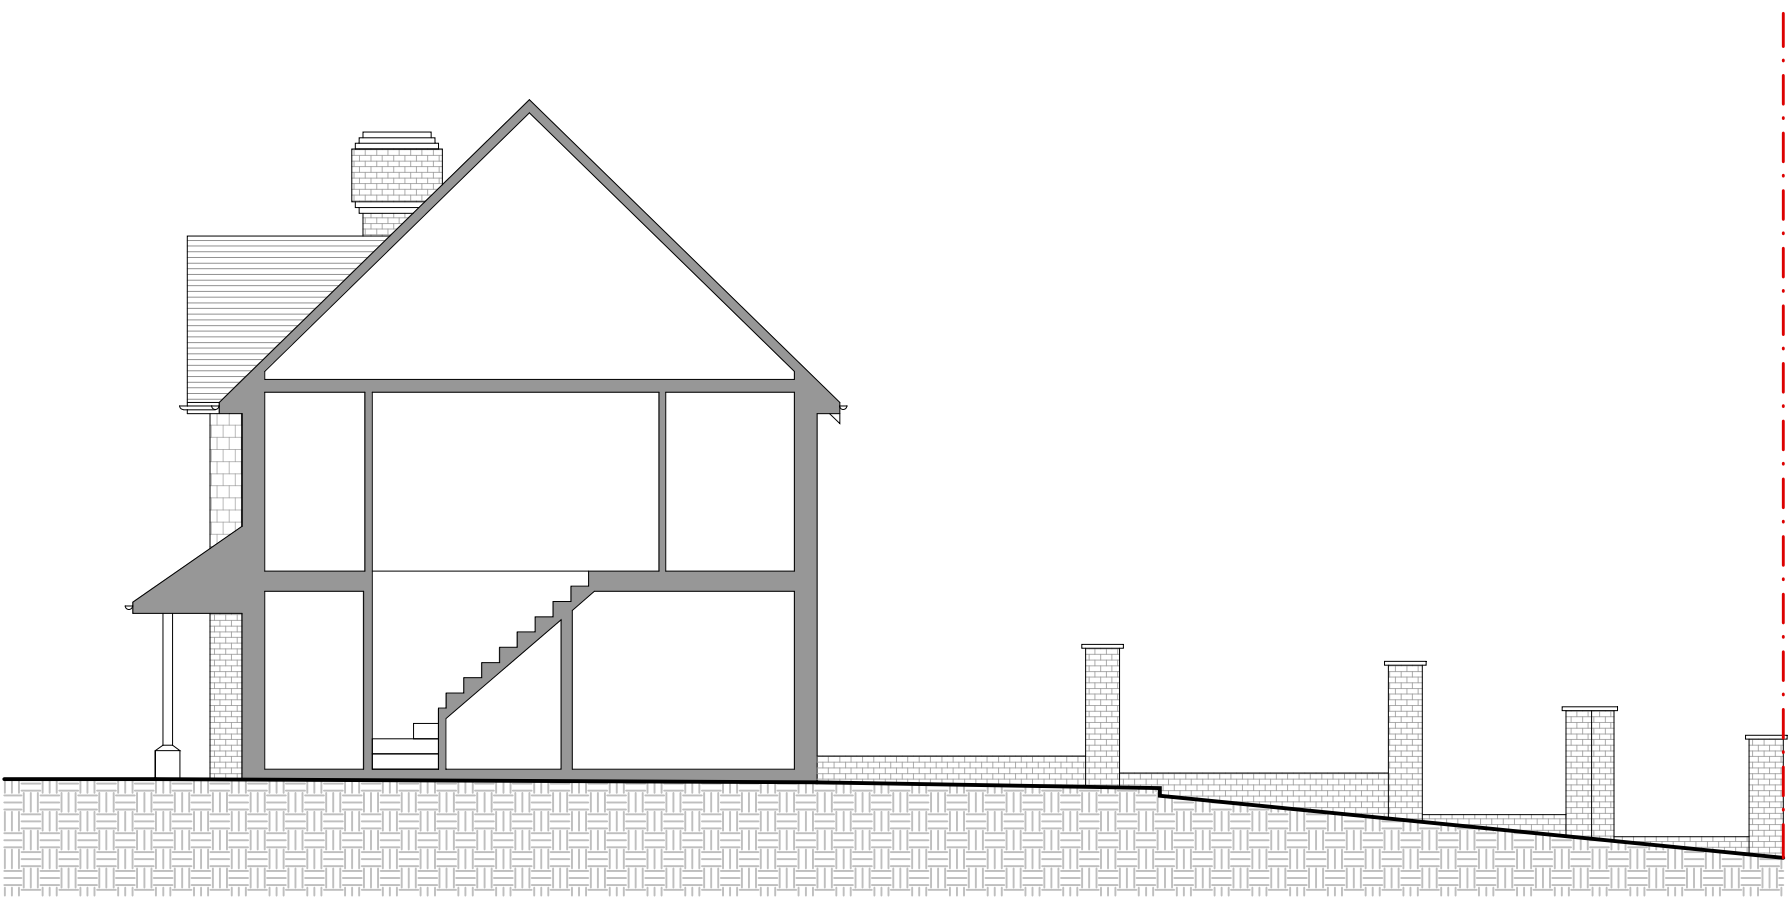

8 Existing Side Section

Copyright in the design and this drawing is the property of AG Architecture. Reproduction in whole or in part is forbidden without written sanction of AG Architecture. This drawing must be read in conjunction with all other relevant documentation and drawings.

IMPORTANT NOTE :
This drawings is intended for the Local Authority Planning Building Control Department. All dimensions, levels, sizes, positions and locations of particulars as indicated on drawings are to be checked on site prior to the construction of the the proposed works by the Contractor.
The Contractor is responsible for ensuring compliance with the CDM Regulations, and appropriate Health & Safety on site precautions.
The Owner must obtain any necessary Party Wall Agreements, prior to engaging in the works on site.

Notes

General keys

- Boundary Line
- Existing Walls
- Proposed Wall
- Proposed Stud Wall
- Sound Separating Wall
- Existing Glazing
- Proposed Glazing
- Existing Walls to be Removed
- Rooflight
- Permeable Driveway
- Permeable Paving
- Lawn
- Hedge
- Planting

Revision		
Revision	Date	Description

Job Title		
Double Storey Side & Rear Extension & Loft Conversion & Internal Alterations		
Site Address		
2 Heatherfield Way Pinner HA5 2LG		
Drawing Status		
Planning Issue		
Drawing Title		
Existing Elevations & Section		
Drawing Number		
HW2-01-1002		
Scale		Revision
1:100		1st
Page Size		
A1		
Date		Drawn By
Jul-26		AG
Checked By		AG
Copyright © 2024 AG Architecture		