

 
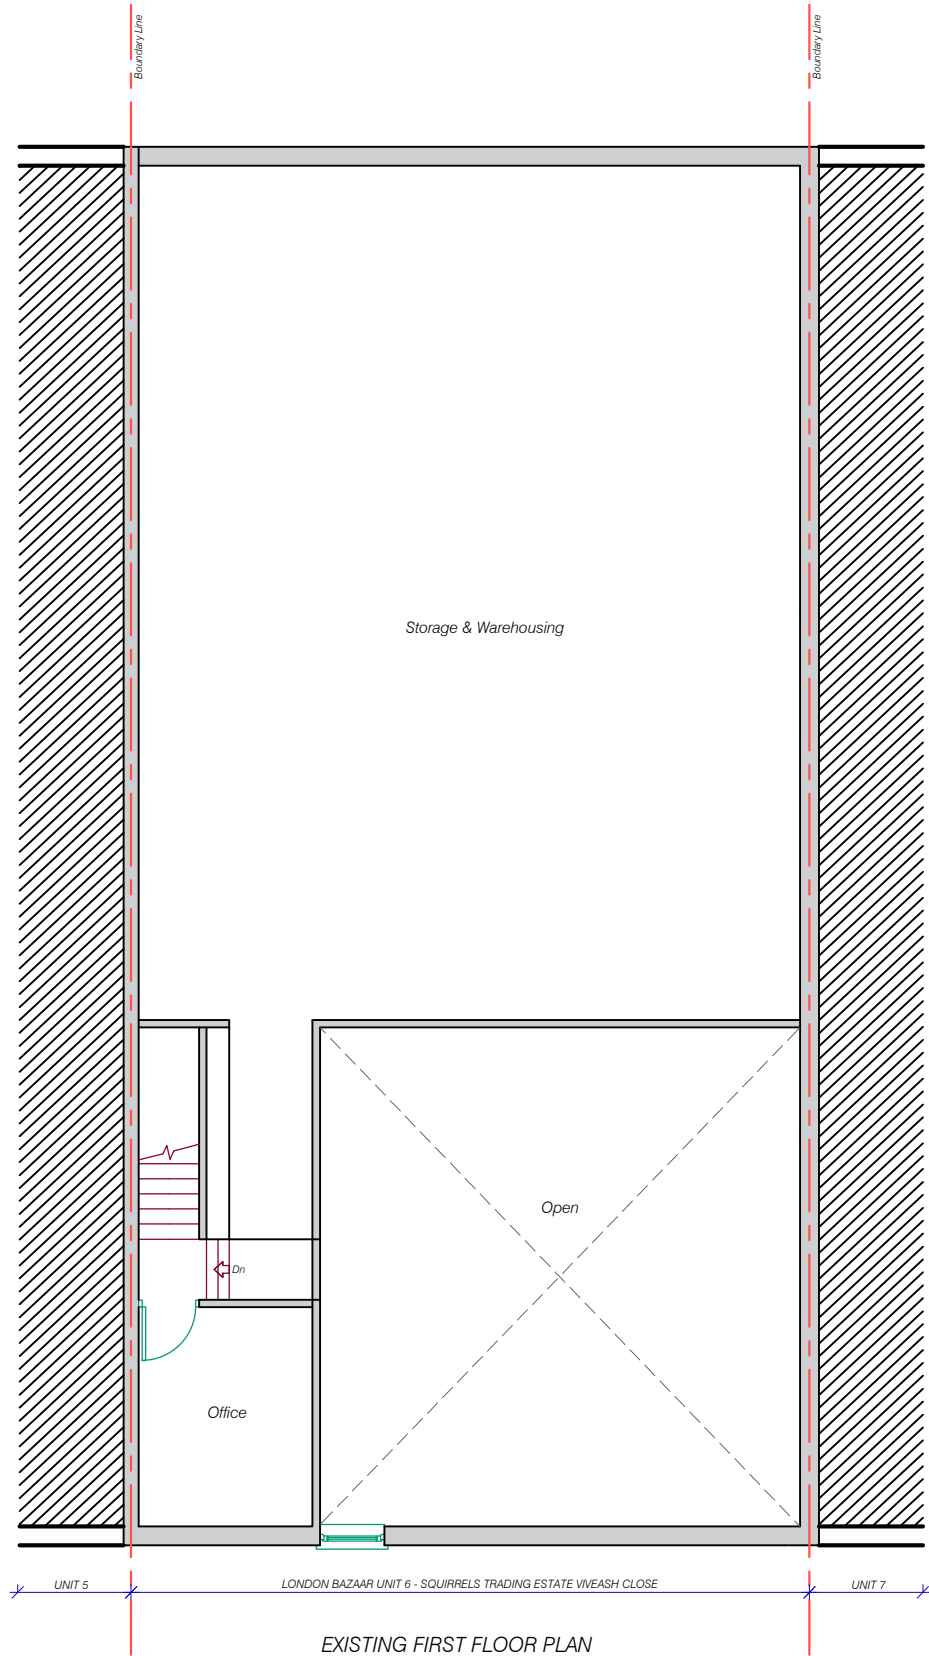


NOTES
This drawing is for planning use only,
structure and building control approval is
required before commencement of any
building works.do not reproduce this
drawing without permission, this drawing
is subject to copyright .

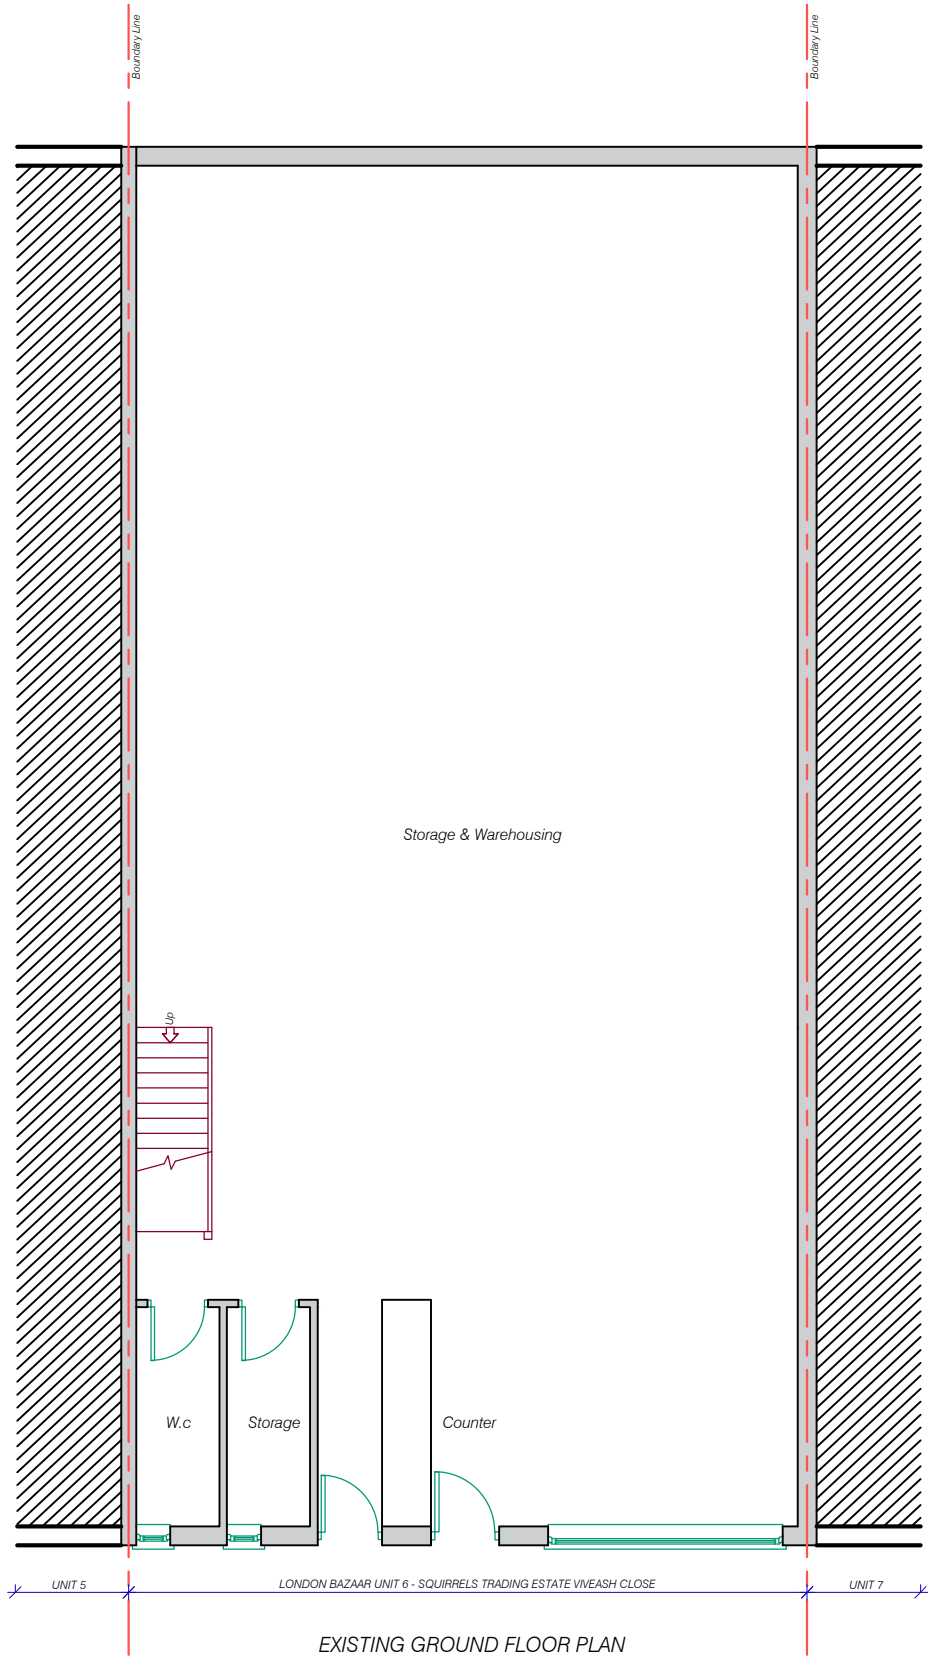


Issue	Notes	Drawn	Date
Express Plans Suite 12, 29 Belmont Road, Uxbrdge, UB8 1QS Tel: 07375 455206 Email: info@expressplans.co.uk Client London Bazaar Unit 6 Squirrels Trading Estate Viveash Close, Hayes UB3 4RZ Drawing Title EXISTING GROUND & FIRST FLOOR PLANS			
Scale 1:100	Date 12/06/26	Checked AZ	Drawn By AZ
Drawing Number D01			Revision


NOTES
This drawing is for planning use only,
structure and building control approval is
required before commencement of any
building works.do not reproduce this
drawing without permission, this drawing
is subject to copyright .

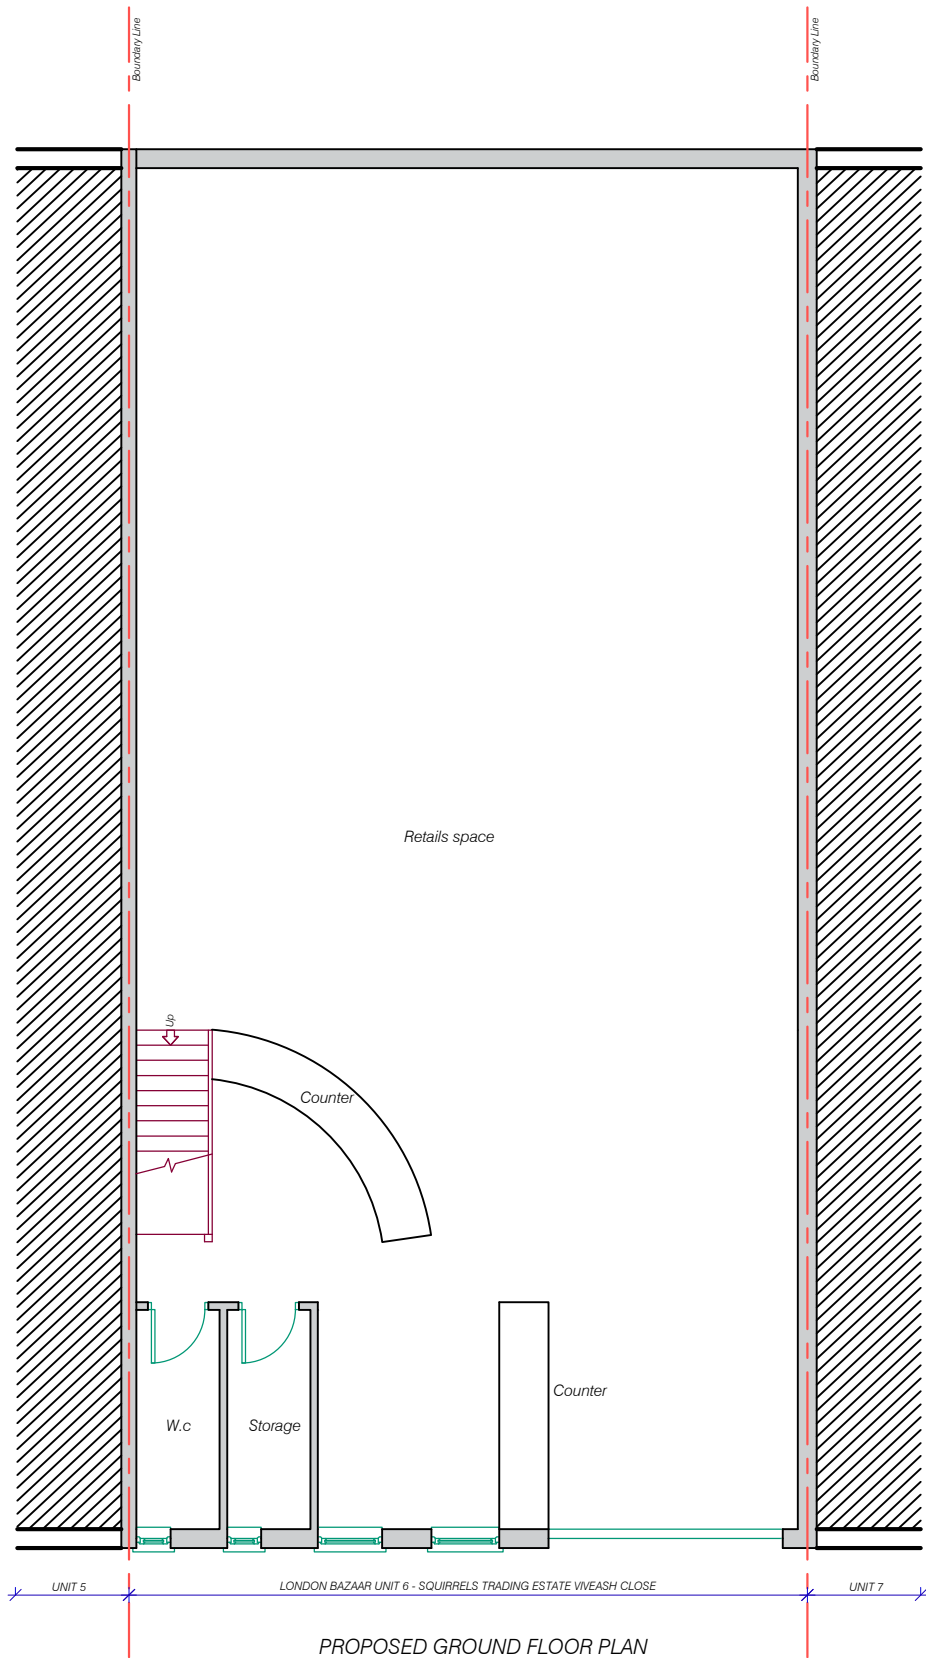

PROPOSED GROUND FLOOR PLAN


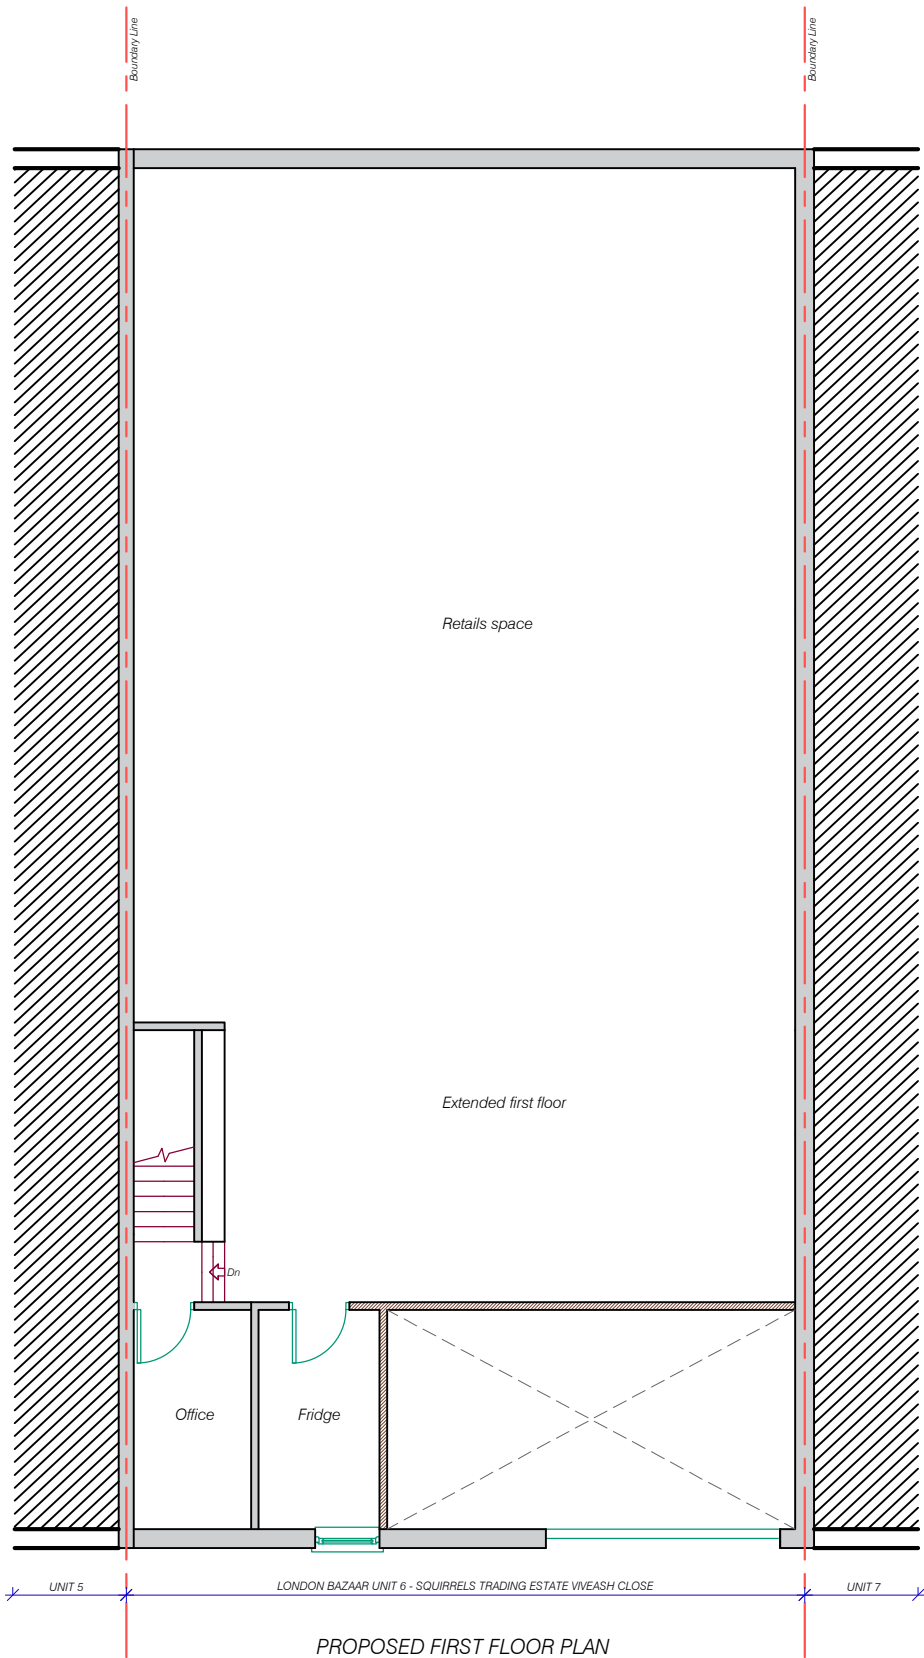


PROPOSED FIRST FLOOR PLAN

 





Issue	Notes	Drawn	Date
Express Plans Suite 12, 29 Belmont Road, Uxbrdge, UB8 1QS Tel: 07375 455206 Email: info@expressplans.co.uk Client London Bazaar Unit 6 Squirrels Trading Estate Viveash Close, Hayes UB3 4RZ Drawing Title PROPOSED GROUND & FIRST FLOOR PLANS			
Scale 1:100	Date 12/06/26	Checked AZ	Drawn By AZ
Drawing Number D02			Revision

NOTES
This drawing is for planning use only,
structure and building control approval is
required before commencement of any
building works.do not reproduce this
drawing without permission, this drawing
is subject to copyright .

 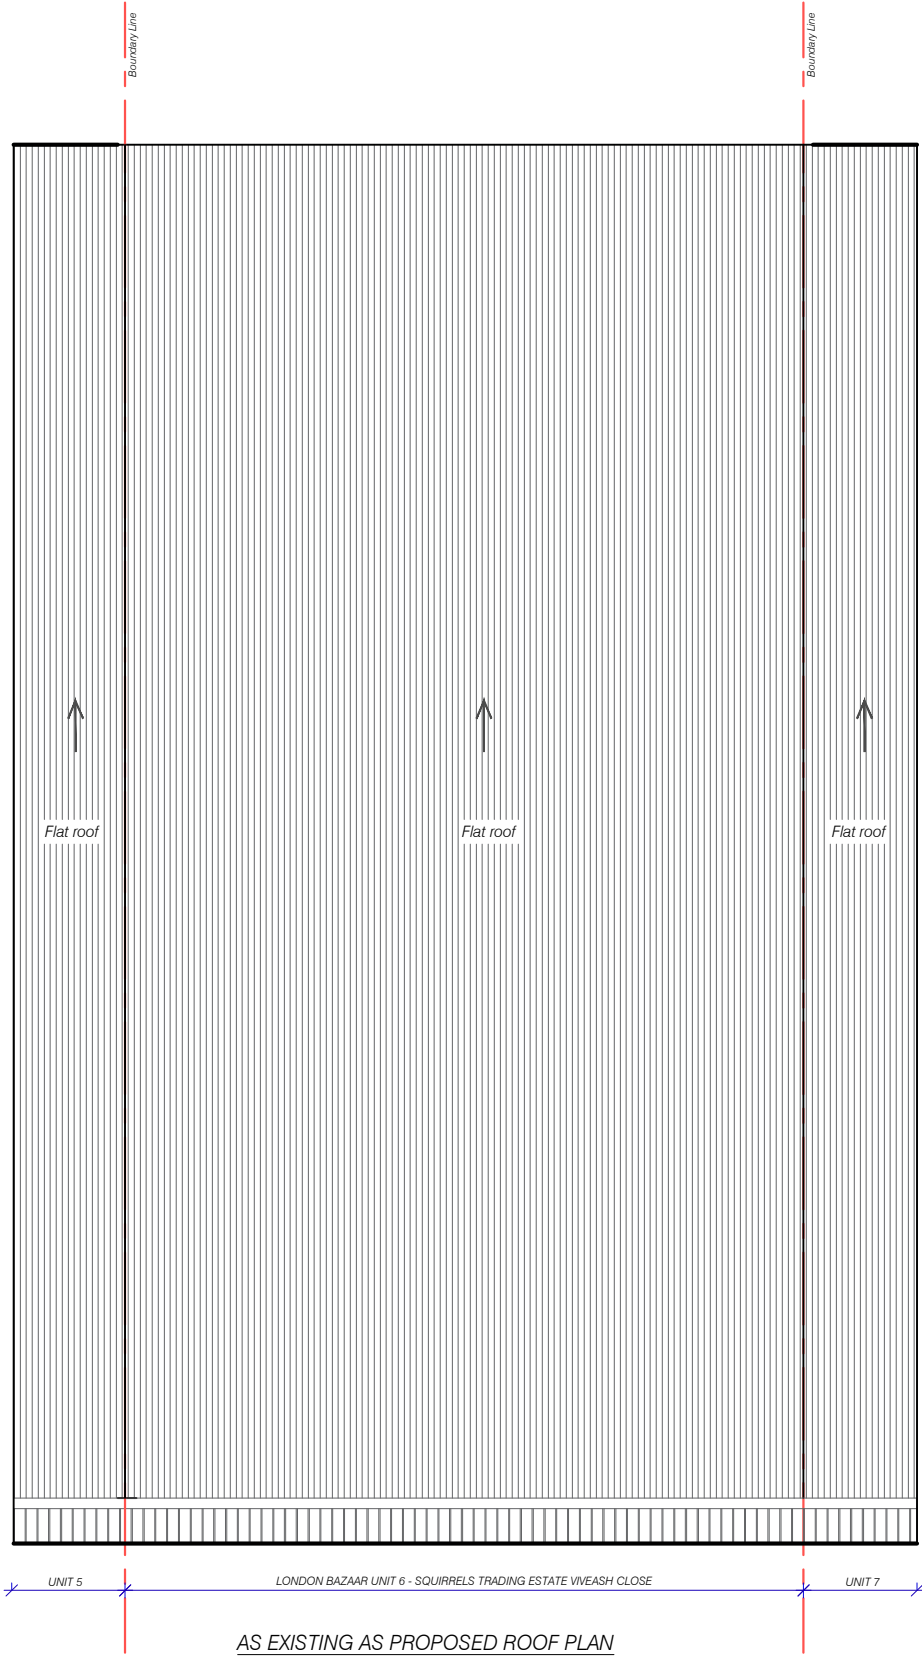


Issue	Notes	Drawn	Date
Express Plans Suite 12, 29 Belmont Road, Uxbrdge, UB8 1QS Tel: 07375 455206 Email: info@expressplans.co.uk Client London Bazaar Unit 6 Squirrels Trading Estate Viveash Close, Hayes UB3 4RZ Drawing Title AS EXISTING AS PROPOSED ROOF PLAN			
Scale 1:100	Date 12/06/26	Checked AZ	Drawn By AZ
Drawing Number D03			Revision

NOTES
This drawing is for planning use only,
structure and building control approval is
required before commencement of any
building works.do not reproduce this
drawing without permission, this drawing
is subject to copyright .

 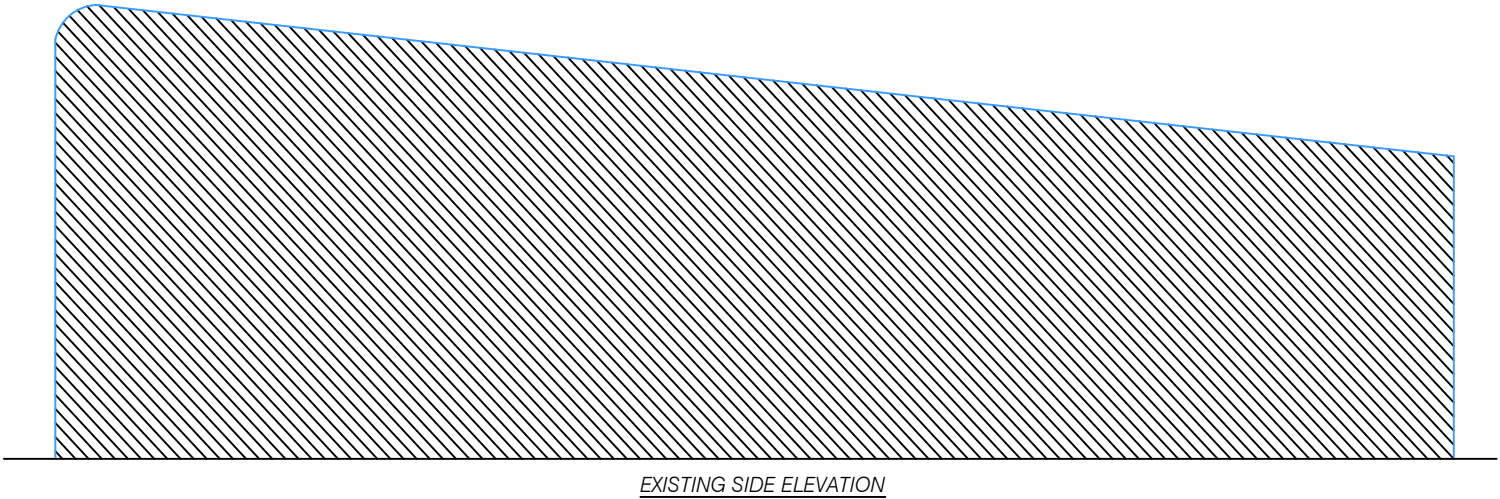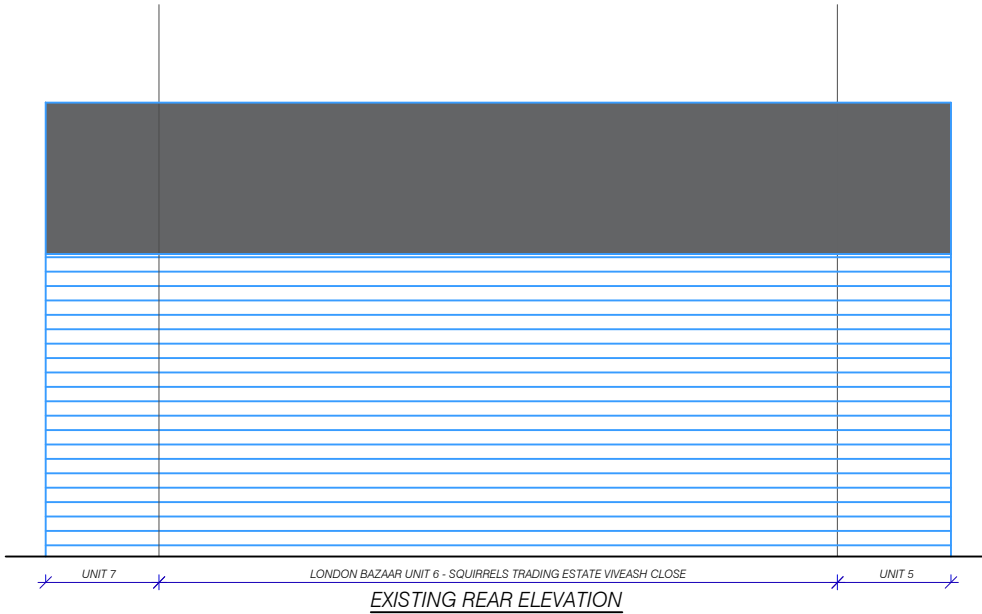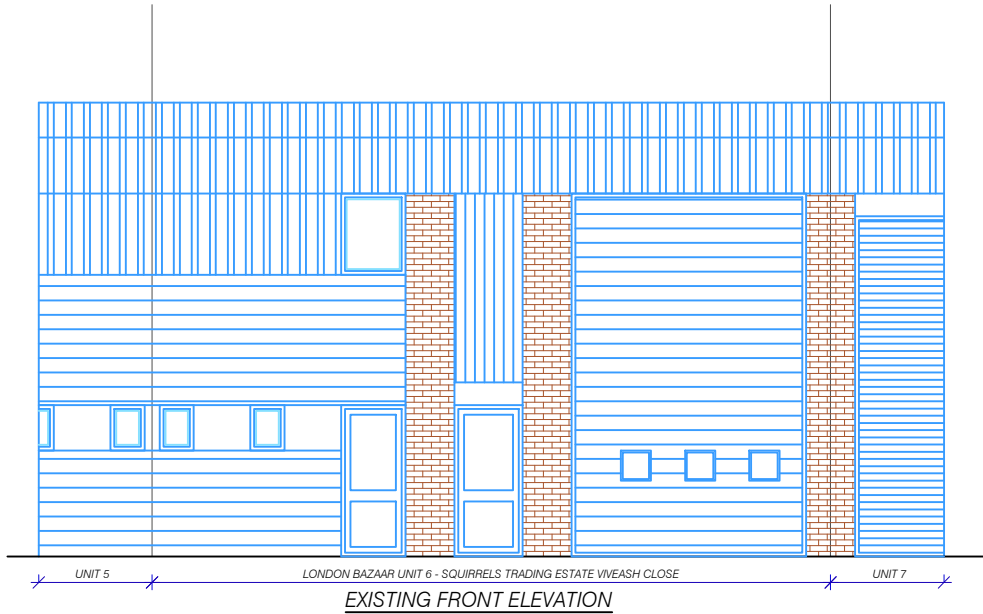


Issue	Notes	Drawn	Date
Express Plans Suite 12, 29 Belmont Road, Uxbrdge, UB8 1QS Tel: 07375 455206 Email: info@expressplans.co.uk Client London Bazaar Unit 6 Squirrels Trading Estate Viveash Close, Hayes UB3 4RZ Drawing Title EXISTING ELEVATIONS Scale 1:100 Date 12/06/26 Checked AZ Drawn By AZ Drawing Number D04 Revision			

NOTES
This drawing is for planning use only,
structure and building control approval is
required before commencement of any
building works.do not reproduce this
drawing without permission, this drawing
is subject to copyright .

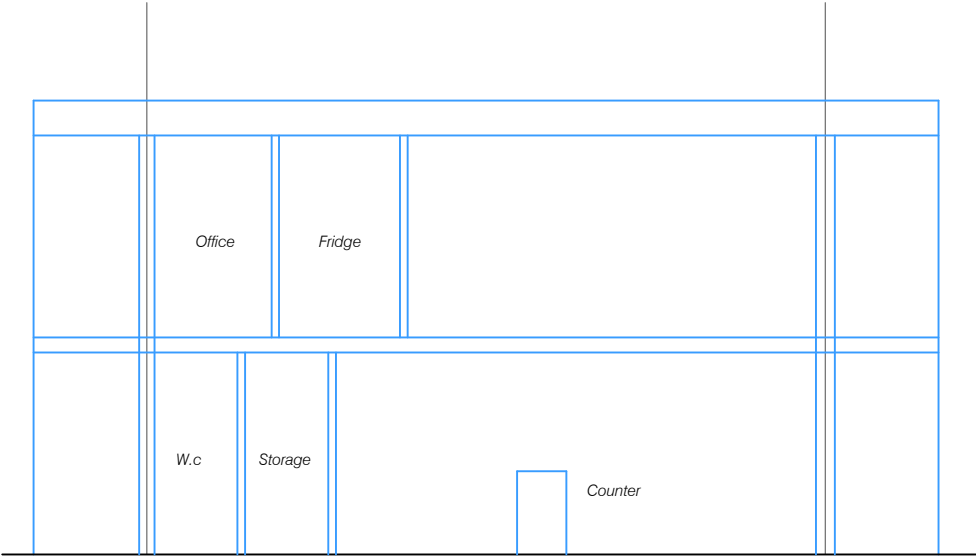


PROPOSED SECTION AA

 

Issue	Notes	Drawn	Date
Express Plans Suite 12, 29 Belmont Road, Uxbrdge, UB8 1QS Tel: 07375 455206 Email: info@expressplans.co.uk Client London Bazaar Unit 6 Squirrels Trading Estate Viveash Close, Hayes UB3 4RZ Drawing Title PROPOSED SECTION AA Scale 1:50 Date 12/06/26 Checked AZ Drawn By AZ Drawing Number D05 Revision			



NOTES
This drawing is for planning use only,
structure and building control approval is
required before commencement of any
building works.do not reproduce this
drawing without permission, this drawing
is subject to copyright .

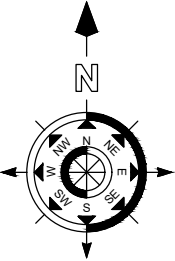

Issue	Notes	Drawn	Date
Express Plans Suite 12, 29 Belmont Road, Uxbrdge, UB8 1QS Tel: 07375 455206 Email: info@expressplans.co.uk Client London Bazaar Unit 6 Squirrels Trading Estate Viveash Close, Hayes UB3 4RZ Drawing Title BLOCK PLAN Scale 1:500 Date 12/06/26 Checked AZ Drawn By AZ Drawing Number D06 Revision			



NOTES
This drawing is for planning use only,
structure and building control approval is
required before commencement of any
building works.do not reproduce this
drawing without permission, this drawing
is subject to copyright .

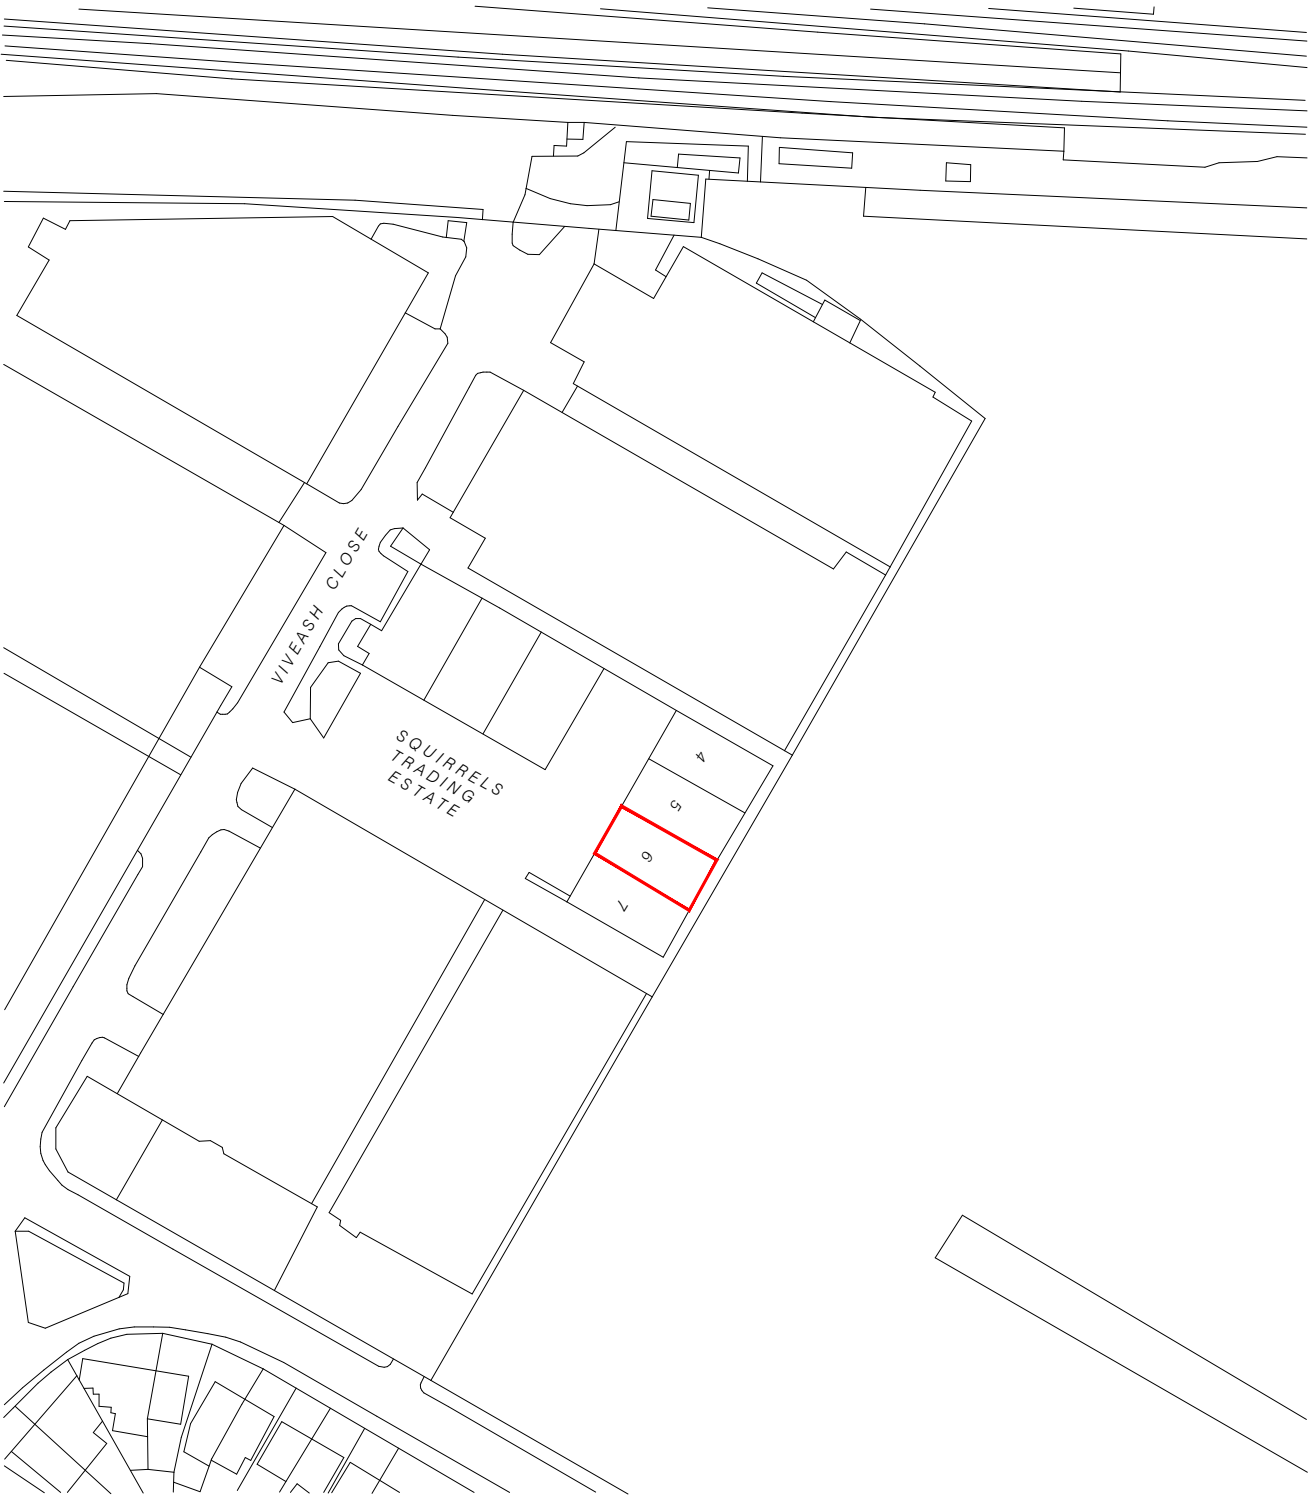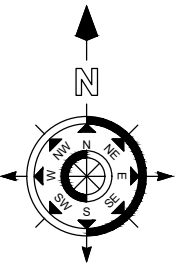

Issue	Notes	Drawn	Date
Express Plans Suite 12, 29 Belmont Road, Uxbrdge, UB8 1QS Tel: 07375 455206 Email: info@expressplans.co.uk Client London Bazaar Unit 6 Squirrels Trading Estate Viveash Close, Hayes UB3 4RZ Drawing Title LOCATION PLAN Scale 1:500 Date 12/06/26 Checked AZ Drawn By AZ Drawing Number D07 Revision			