



NOTES :
IT IS THE CLIENTS AND/OR PRINCIPAL CONTRACTORS RESPONSIBILITY TO ENSURE ASBESTOS IS IDENTIFIED
SIDEY DESIGN WILL ASSUME THE ROLE OF "PRINCIPAL DESIGNER" THROUGH PRE-CONSTRUCTION PHASE UNDER CDM
REGULATIONS. UNLESS CONTRACTED TO DO SO, SIDEY DESIGN WILL NOT ACT AS THE "PRINCIPAL CONTRACTOR".
ALL DIMENSIONS TO BE CHECKED ON SITE. ANY DISCREPANCIES TO BE RAISED WITH SIDEY DESIGN ASSOCIATES BEFORE
WORK COMMENCES. DO NOT SCALE EXCEPT FOR THE PURPOSES OF PLANNING.
THIS DRAWING IS TO BE READ IN CONJUNCTION WITH STRUCTURAL ENGINEERS INFORMATION AND CALCULATIONS
SIDEY DESIGN ASSOCIATES ARE A PROUD MEMBER OF THE CHARTERED INSTITUTE OF ARCHITECTURAL TECHNOLOGISTS




Existing Side (North) Elevation
Scale 1:100

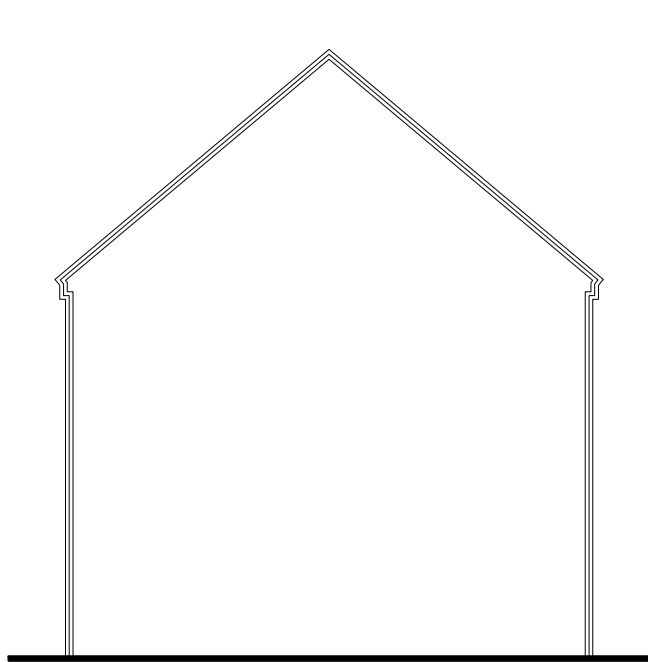


Existing Rear (West) Elevation
Scale 1:100

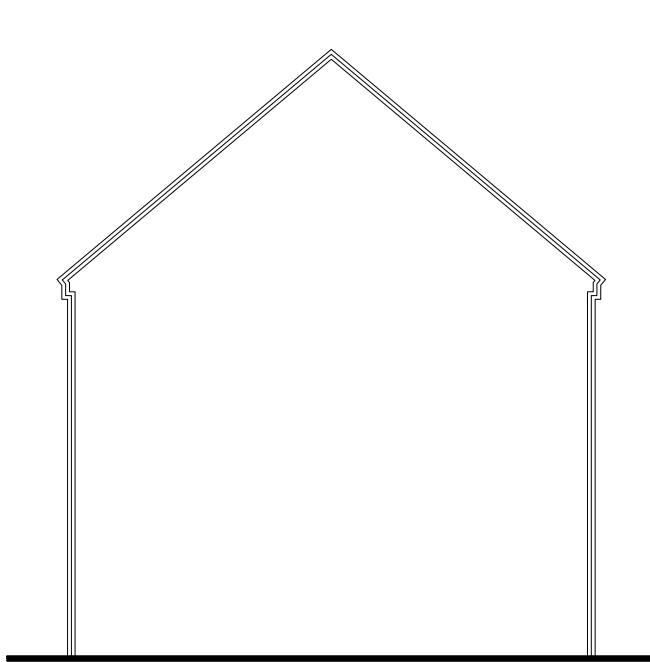


Existing Side (South) Elevation
Scale 1:100

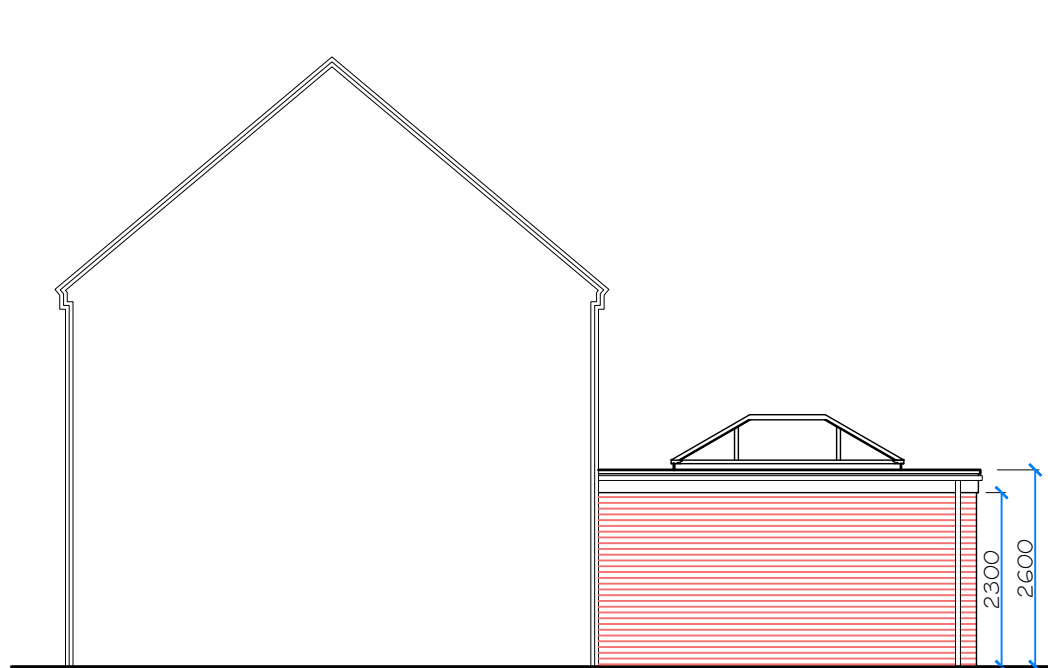


Proposed Side (North) Elevation
Scale 1:100

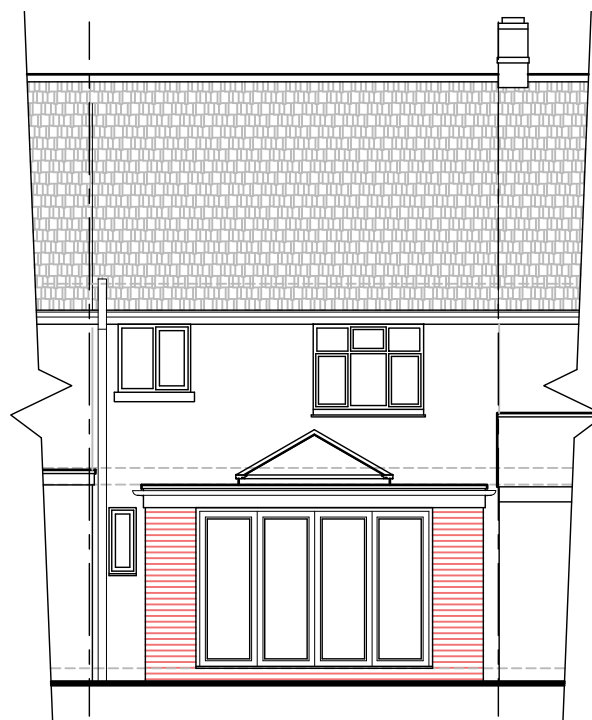


Proposed Rear (West) Elevation
Scale 1:100

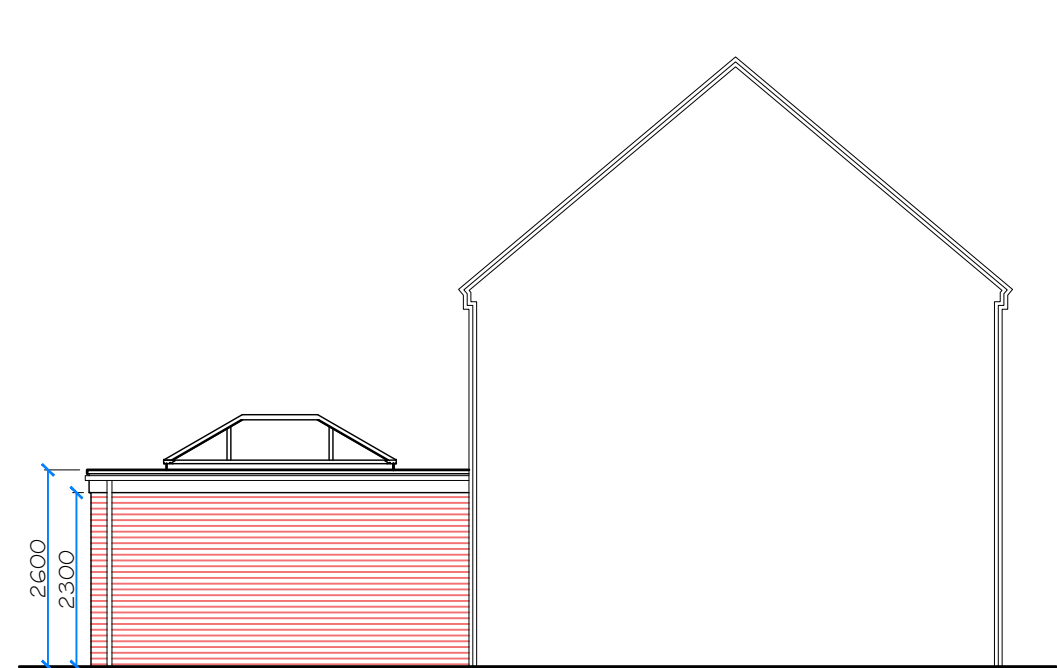


Proposed Side (South) Elevation
Scale 1:100

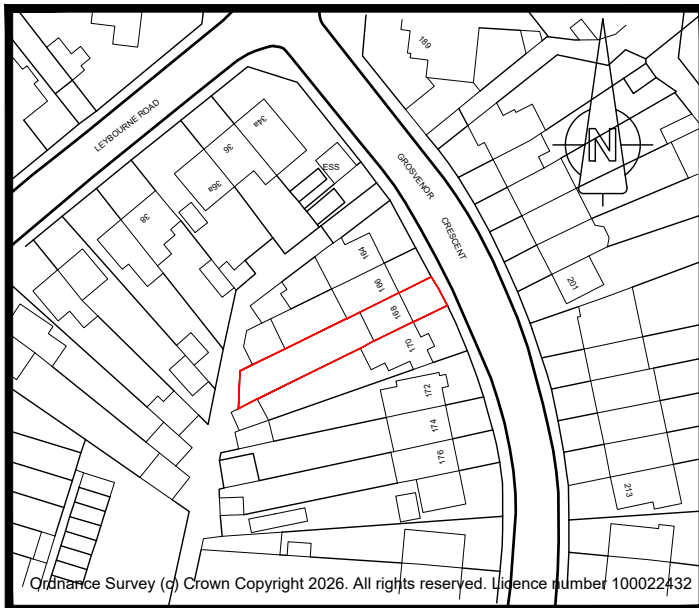


Location Plan
Scale 1:1250

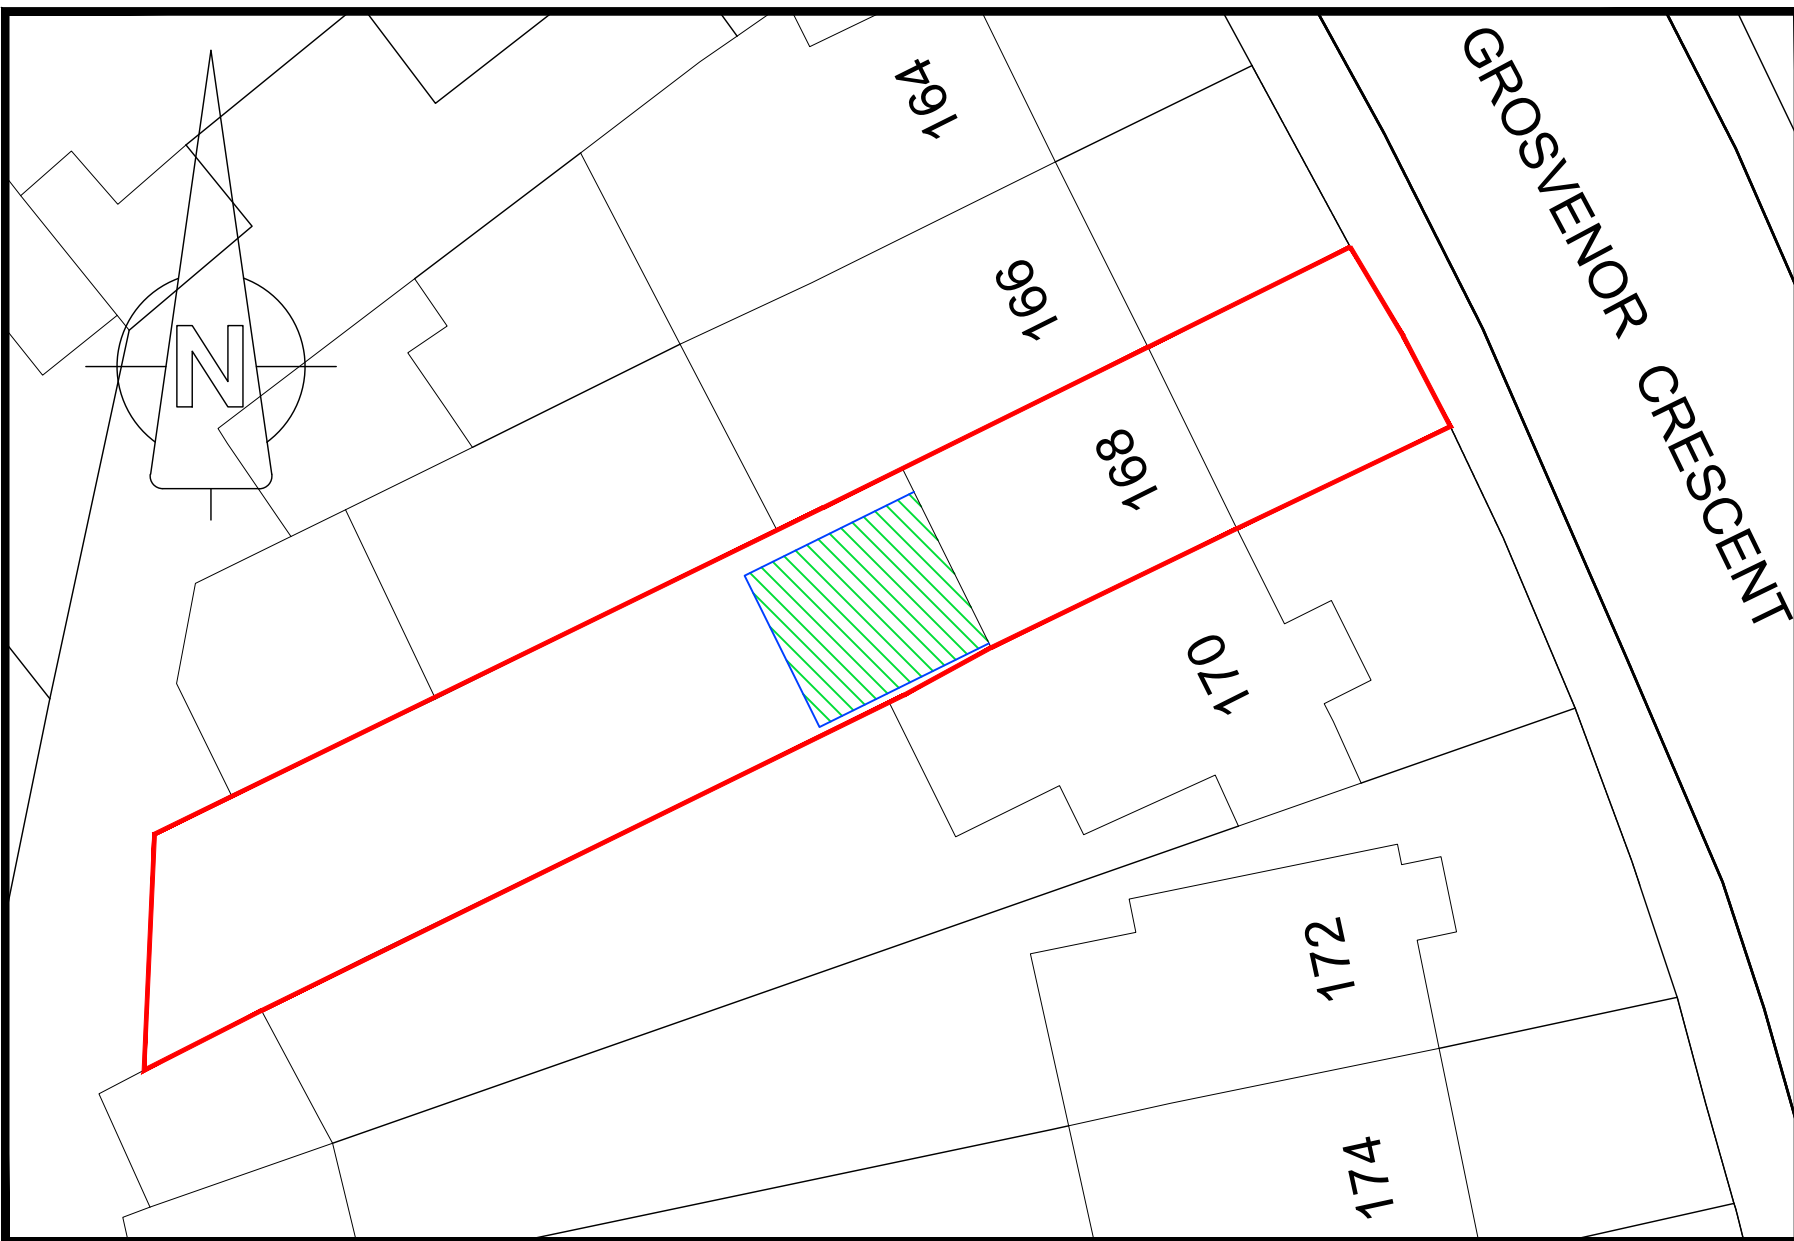

Proposed Site Plan
Scale 1:200

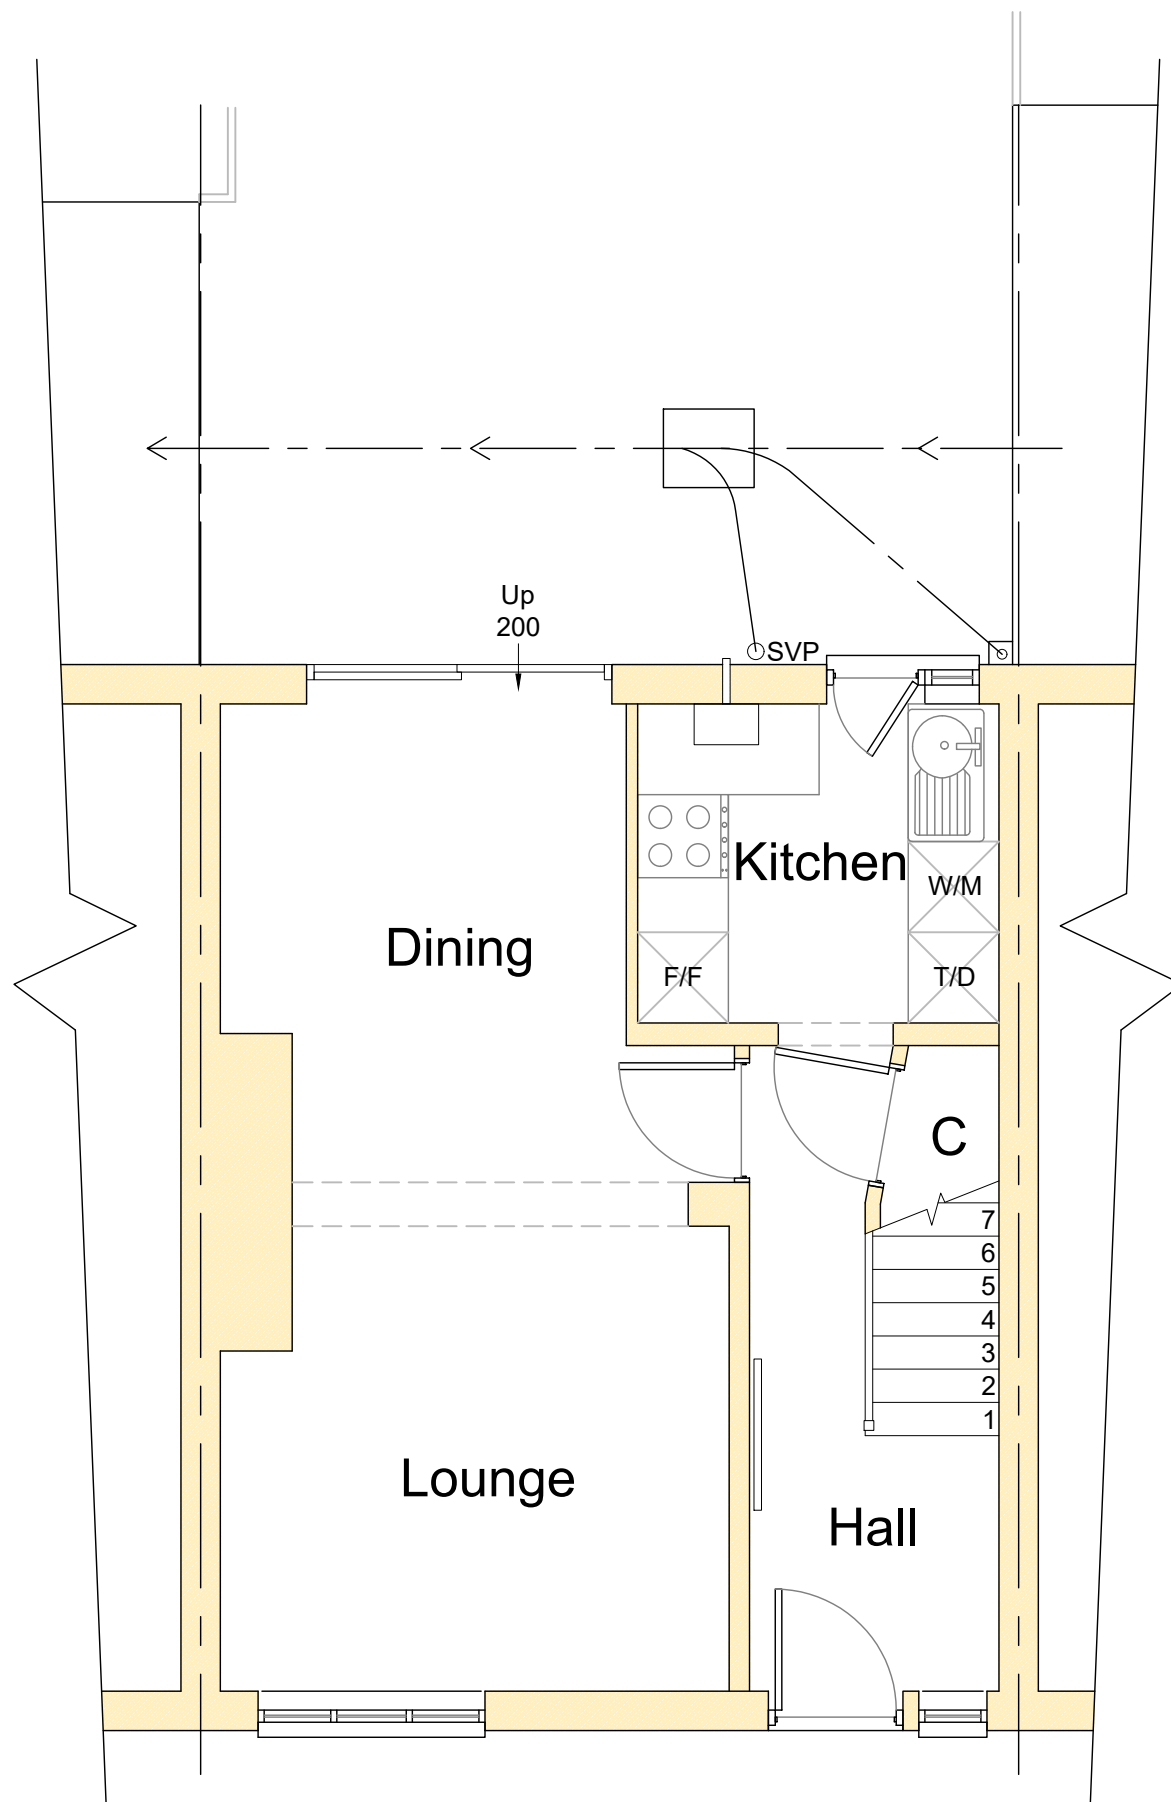

Existing Ground Floor Plan
Scale 1:50

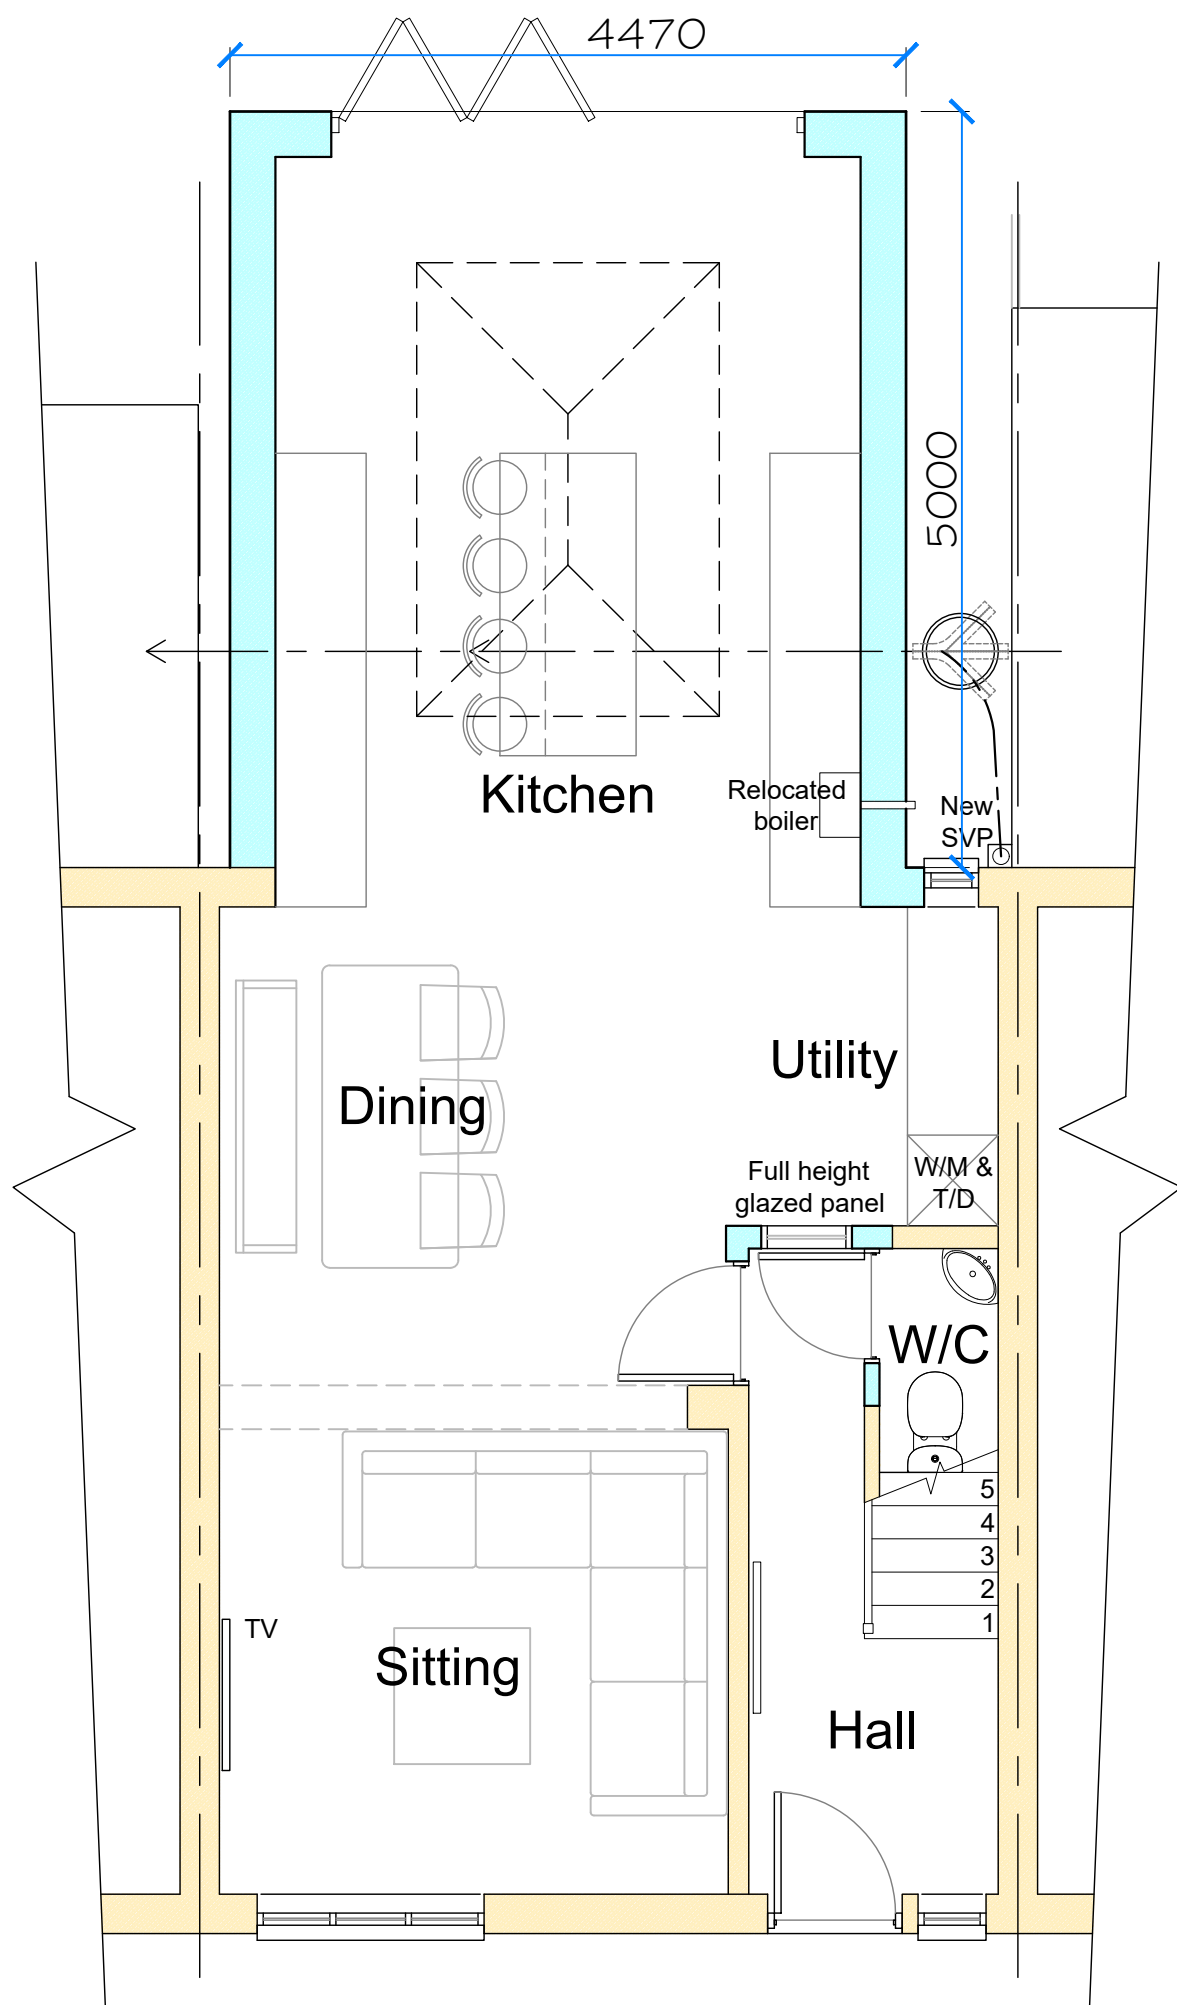

Proposed Ground Floor Plan
Scale 1:50

Sidey Design
ARCHITECTURE
10 MARKET SQUARE, HIGHAM FERRERS, NN10 8BT
TEL: 01933 317967 FAX: 01933 311161
EMAIL: enquiries@sideydesign.co.uk
WEBSITE: www.sideydesign.co.uk

Client
Shelley Ann McWayne

Title
Single Storey Rear Extension & Loft Conversion at
168 Grosvenor Crescent, Uxbridge
UB10 9EZ

Drawing
Existing Plans & Elevations
Proposed Plans & Elevations

Drawing Status

PLANNING

Date	Drawn	Checked	Scale	Drawing No.	Rev.
June '26	GS	JMS	As Stated	26-047-01	