

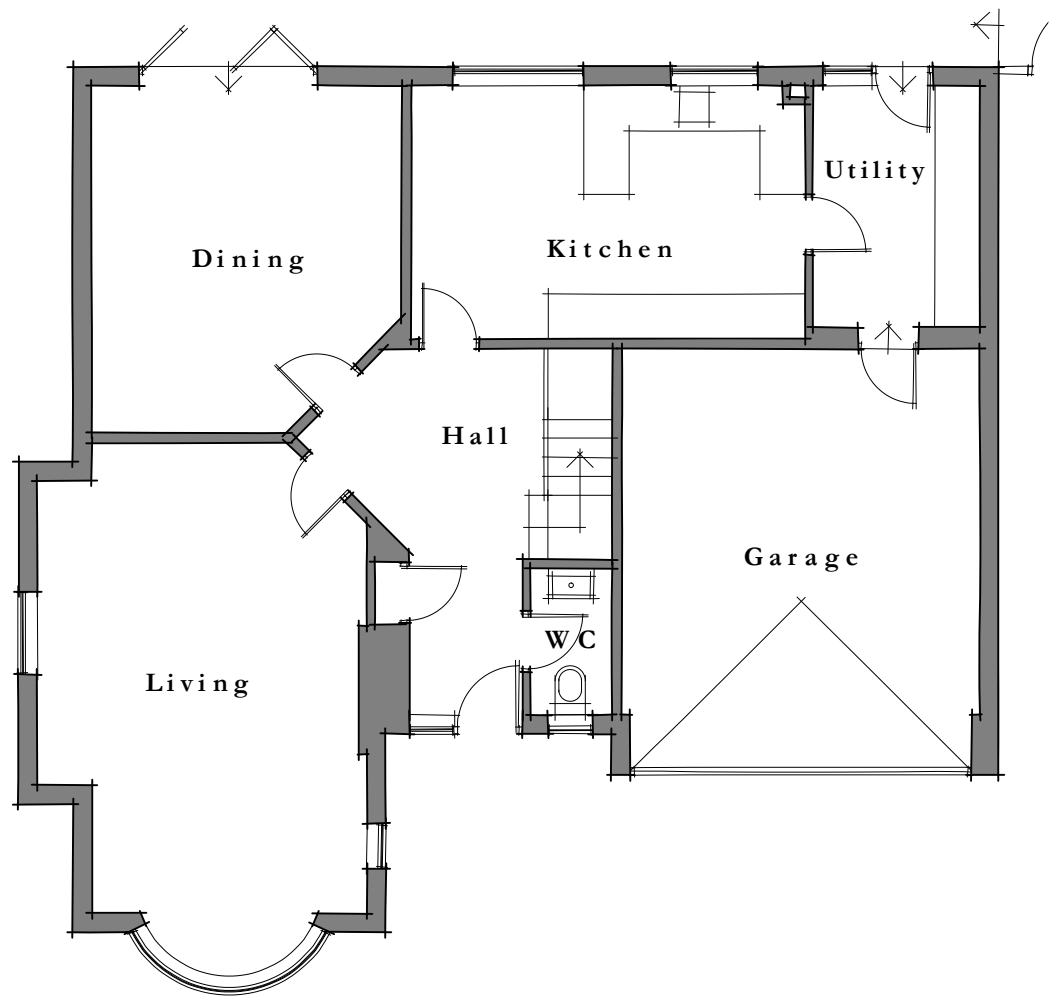


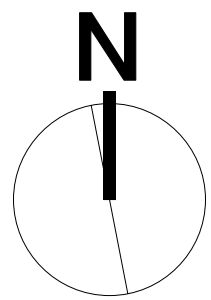


Ground Floor Plan

Scale: 1:100

 


scale 1:100 @ A1

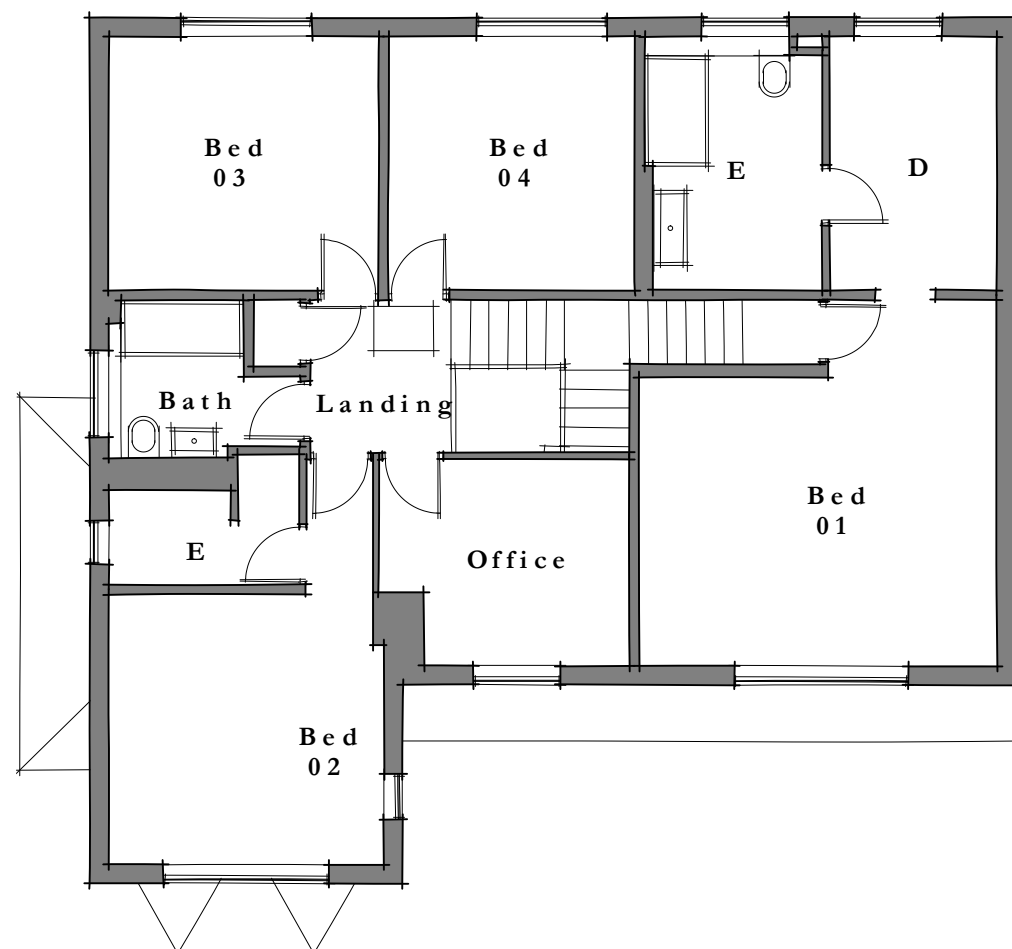

First Floor Plan

Scale: 1:100

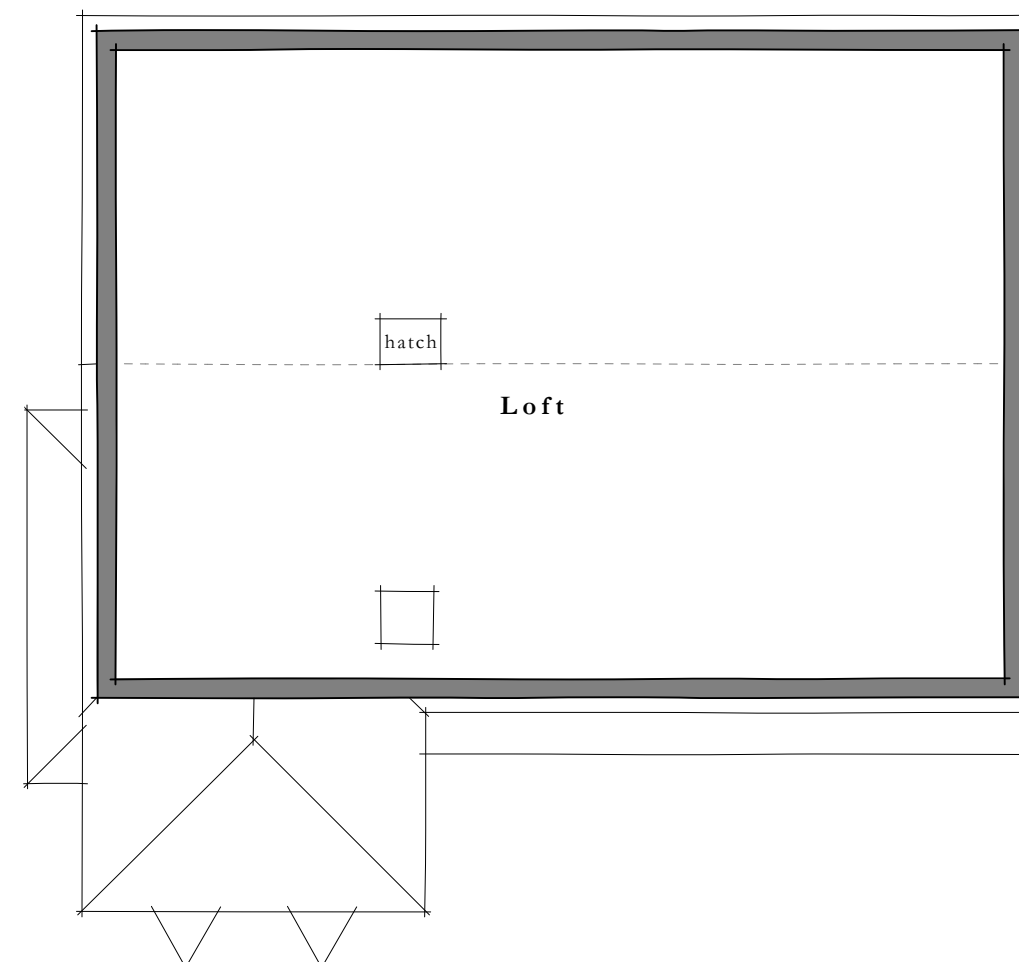

Loft Plan

Scale: 1:100



Front Elevation

Scale: 1:100



Right Elevation

Scale: 1:100



Rear Elevation


Scale: 1:100



Left Elevation

Scale: 1:100

Rev	Date	Notes
-----	------	-------

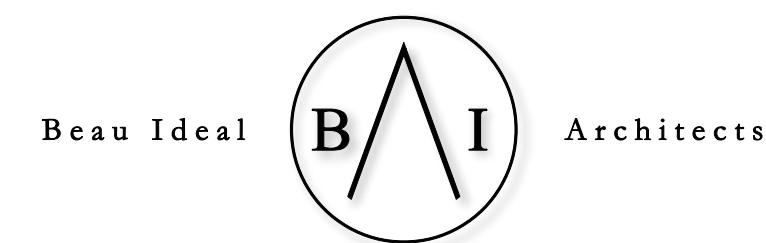

vm@beauidcalarchitects.co.uk | +44 (0)790 869 0818 | www.beauidcalarchitects.co.uk

client:

Beejal Popat

project address:

**4 Linslade Close
Pinner
HA5 2BJ**

scale:	drawn:	status:	date:
as stated	VM	Planning	08 / 07 / 2026

drawing name:

**Existing Plans &
Elevations**

drawing no:

LCPH EX01

rev: