


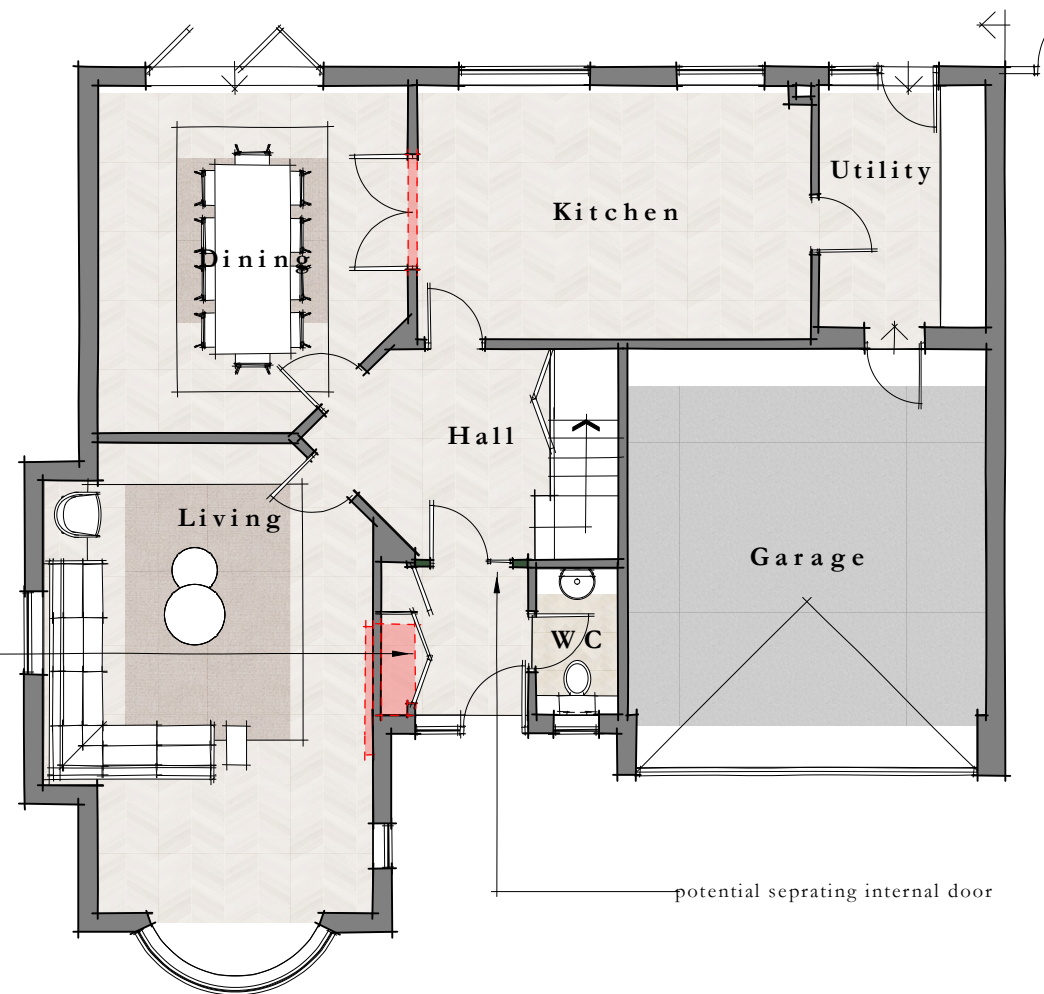
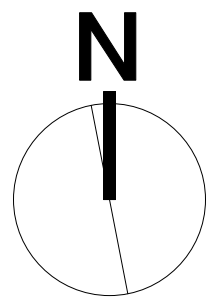


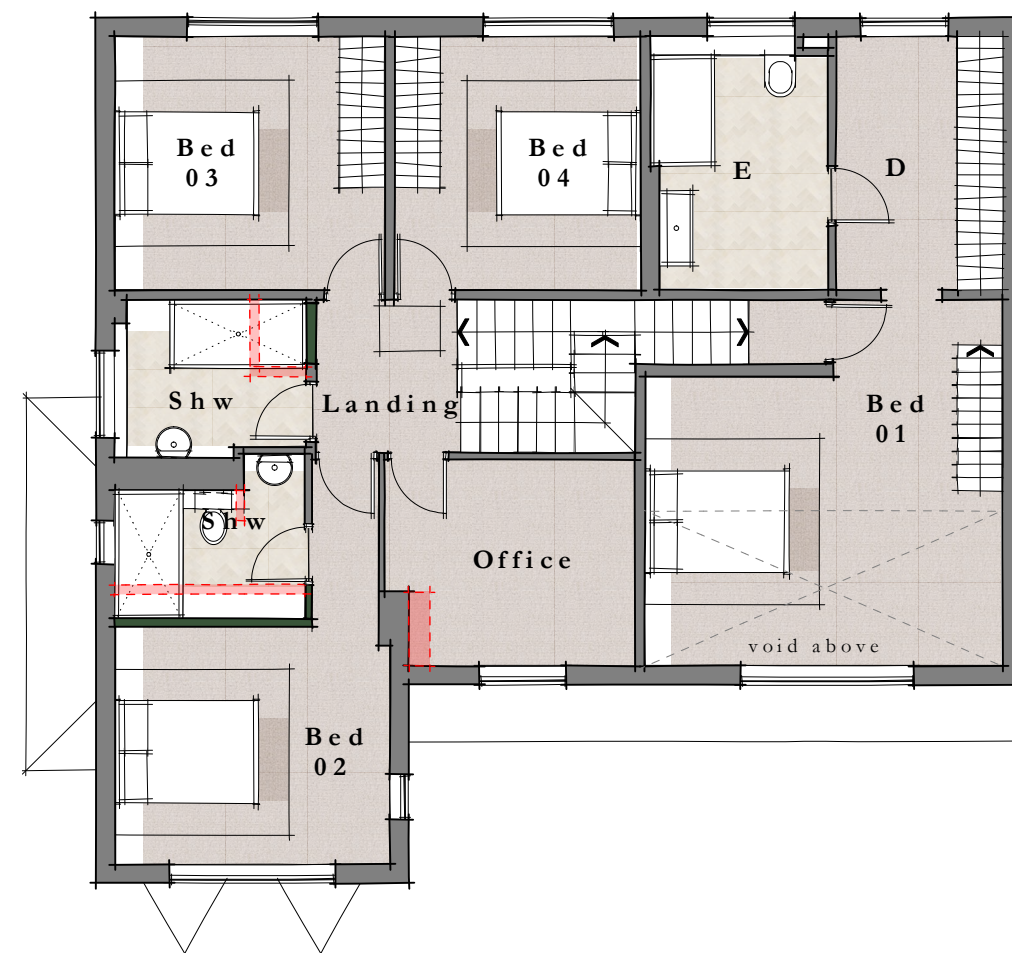

Ground Floor Plan
Scale: 1:100

 

First Floor Plan
Scale: 1:100

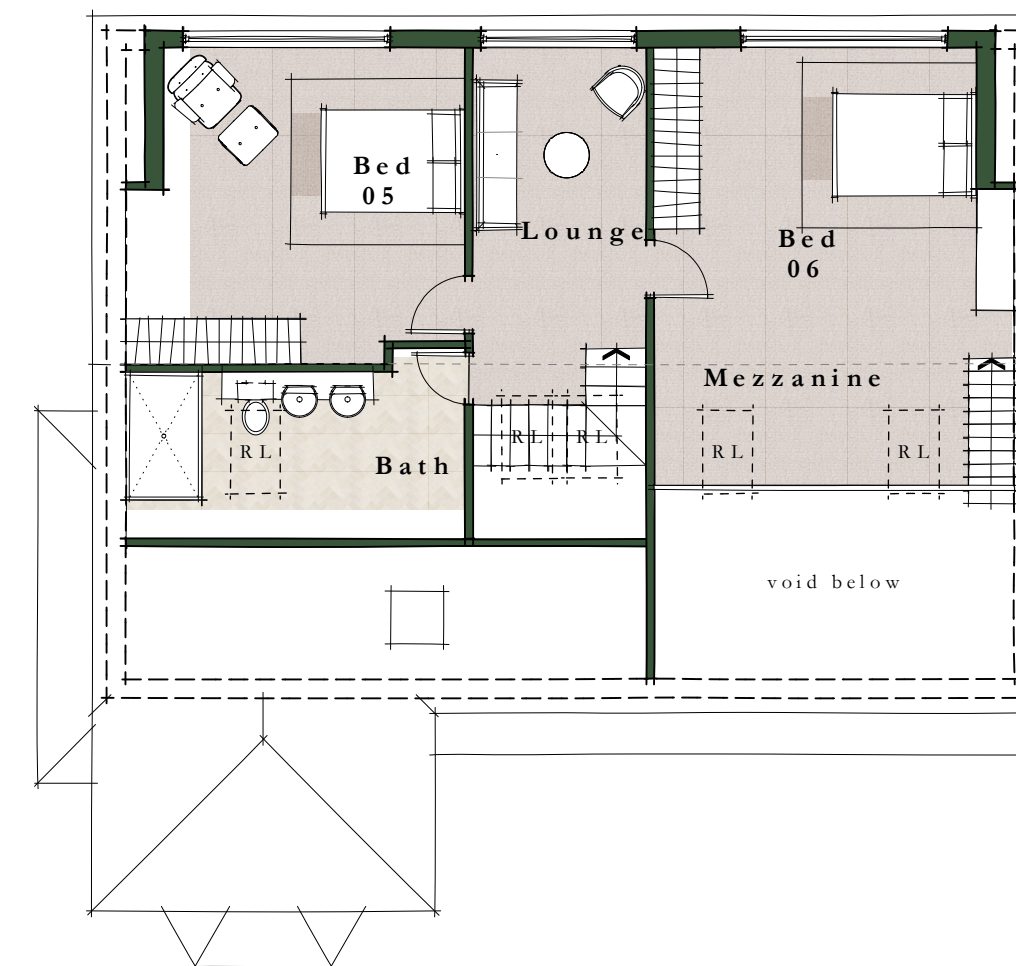


Loft Plan
Scale: 1:100

Legend	
	Proposed walls
	Existing walls
	Demolish
	Rooflights
	Cupboards



Front Elevation
Scale: 1:100

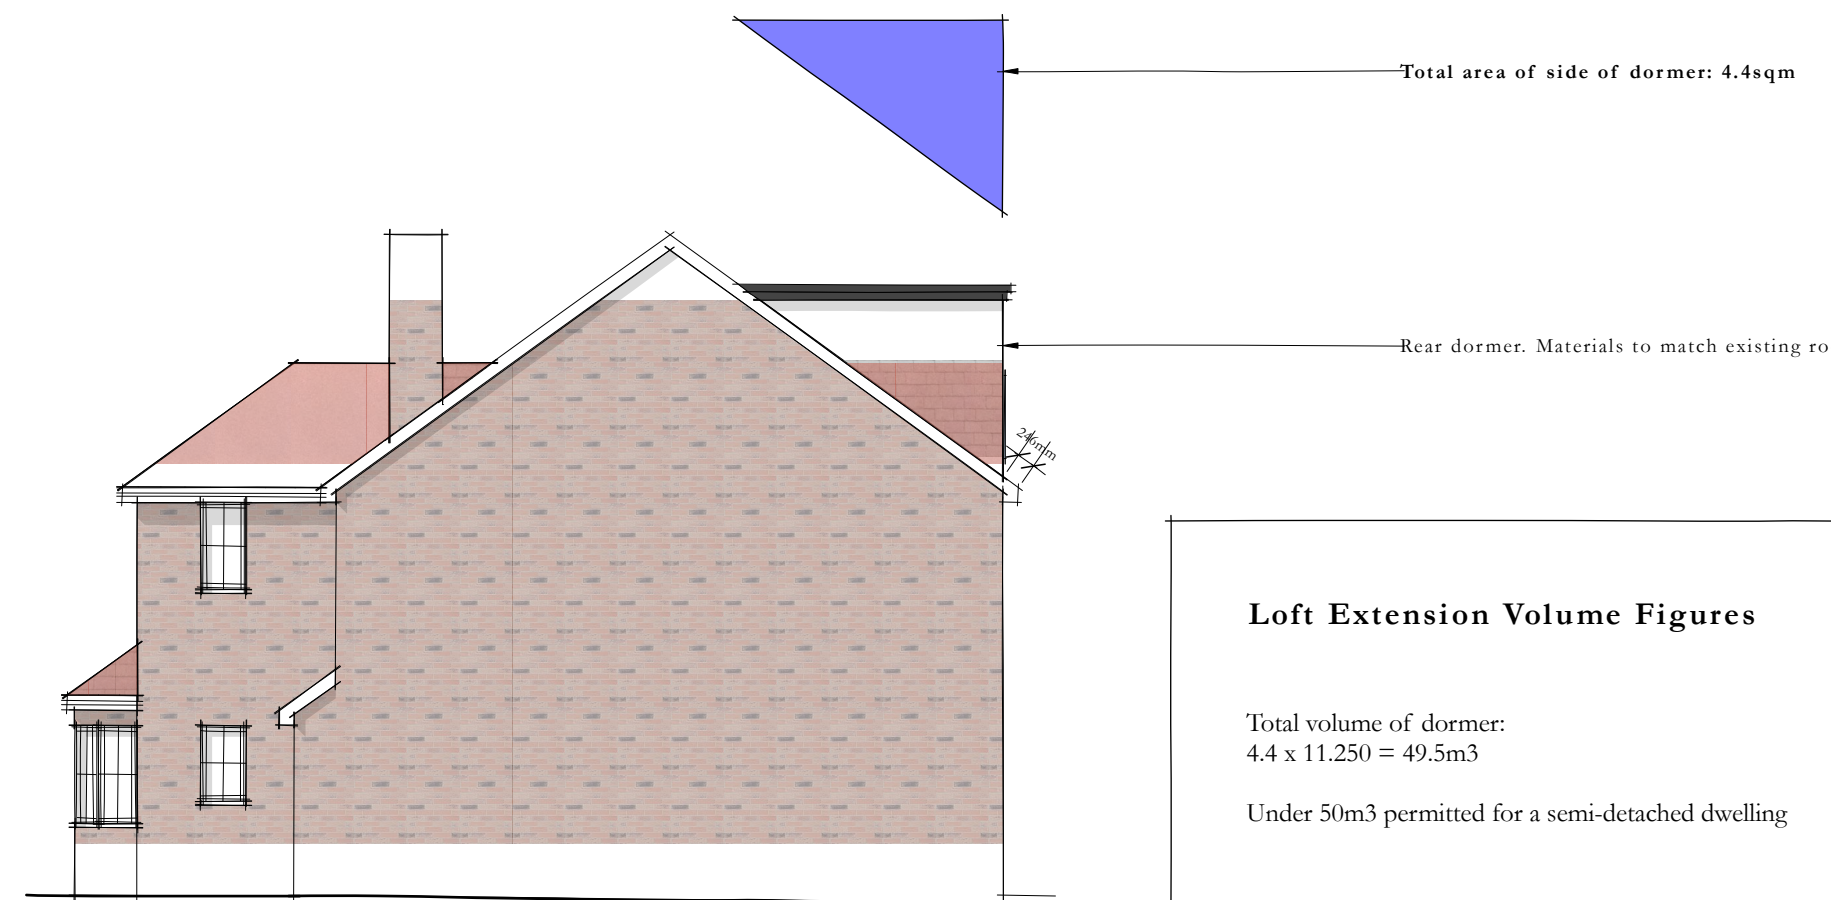

Right Elevation
Scale: 1:100

Loft Extension Volume Figures

Total volume of dormer:
 $4.4 \times 11.250 = 49.5\text{m}^3$
Under 50m³ permitted for a semi-detached dwelling



Rear Elevation
Scale: 1:100



Right Elevation
Scale: 1:100

Rev	Date	Notes
A	04/08/2026	rooflight annotation added

vm@beaudenarchitects.co.uk | +44 (0)790 869 0818 | www.beaudenarchitects.co.uk

client:

Beejal Popat

project address:

**4 Linslade Close
Pinner
HA5 2BJ**

scale:	drawn:	status:	date:
as stated	VM	Planning	08 / 07 / 2026

drawing name:

**Proposed Plans &
Elevations**

drawing no:

LCPH PE01

rev:

A