

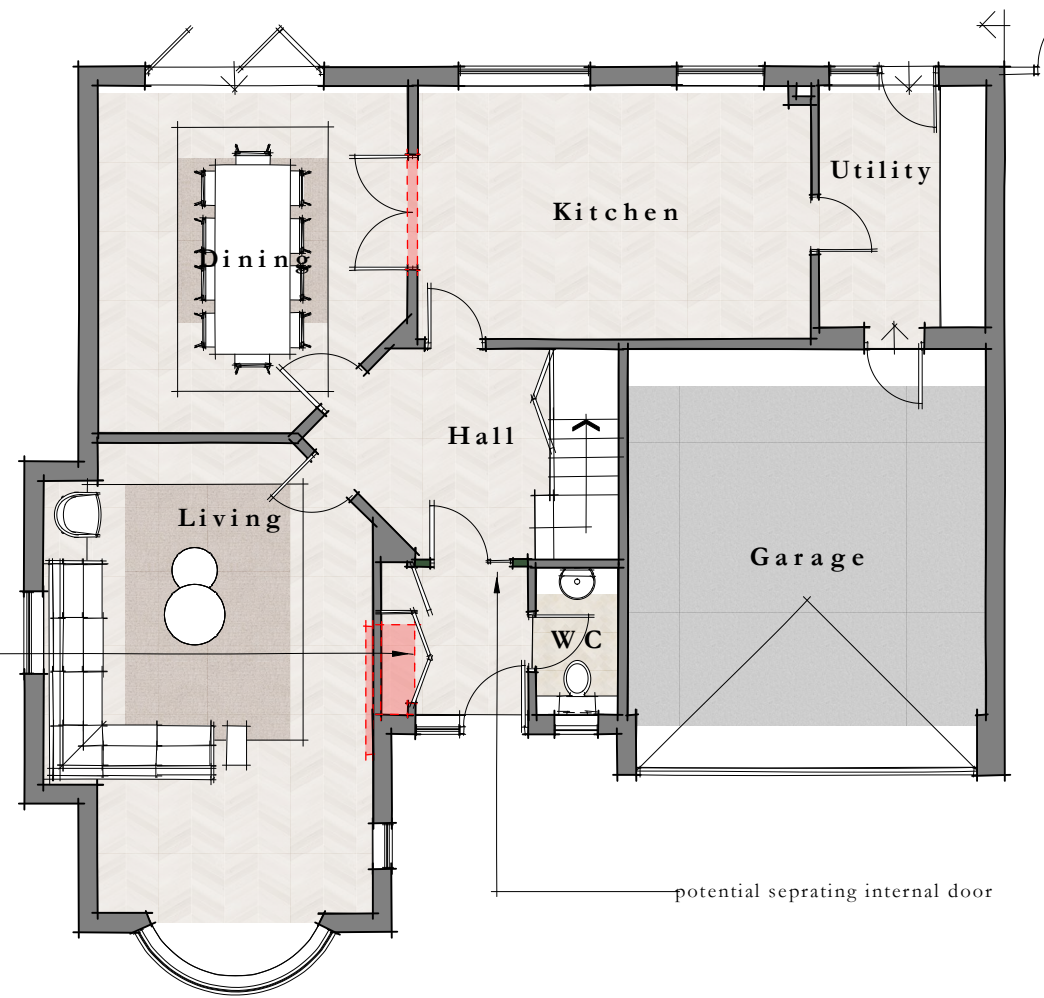



Chimney omitted and joinery for shoe cupboard proposed

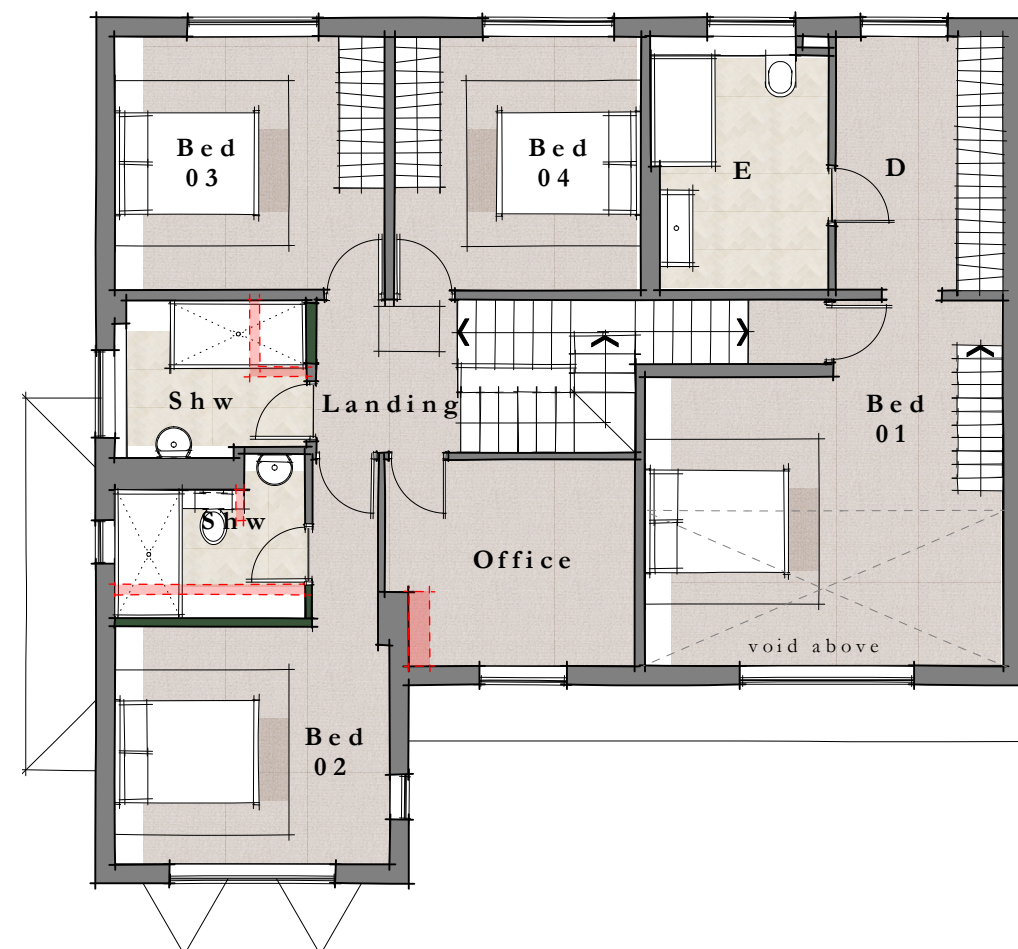

Ground Floor Plan
Scale: 1:100

 


First Floor Plan
Scale: 1:100

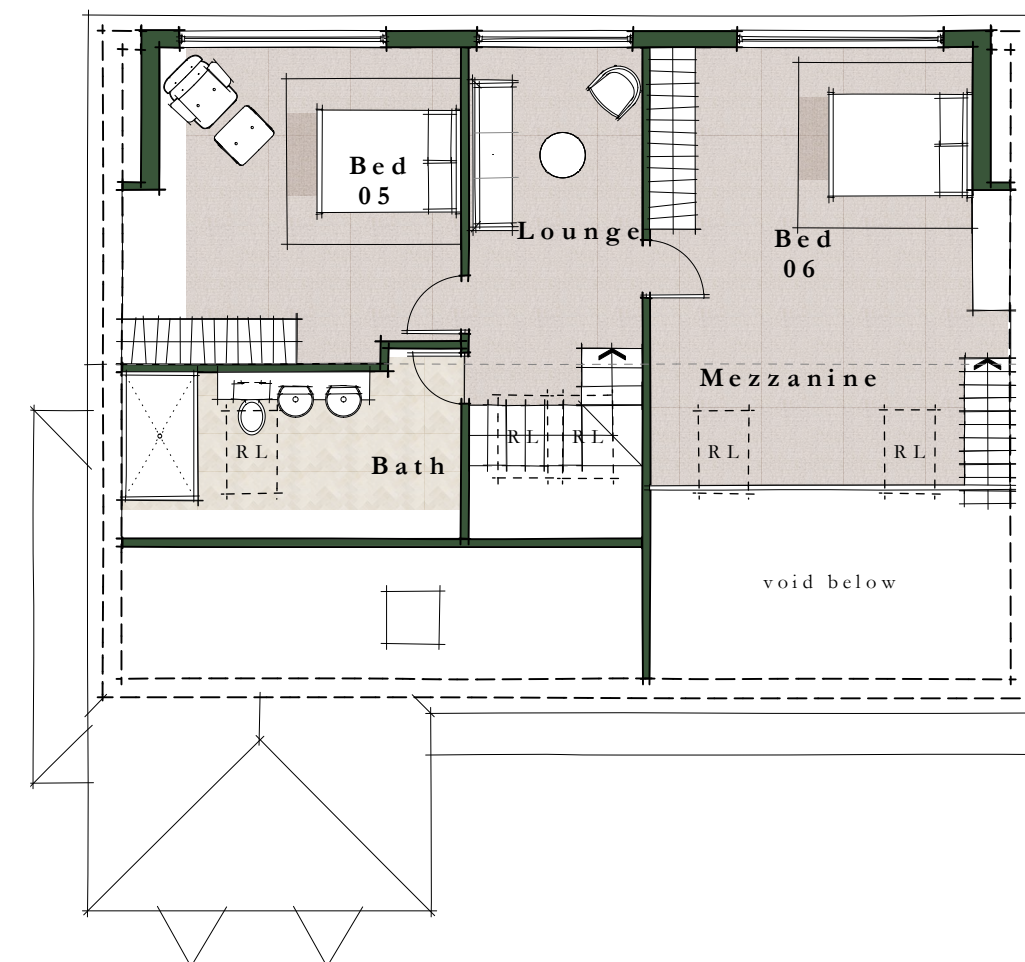

Loft Plan
Scale: 1:100



Front Elevation
Scale: 1:100

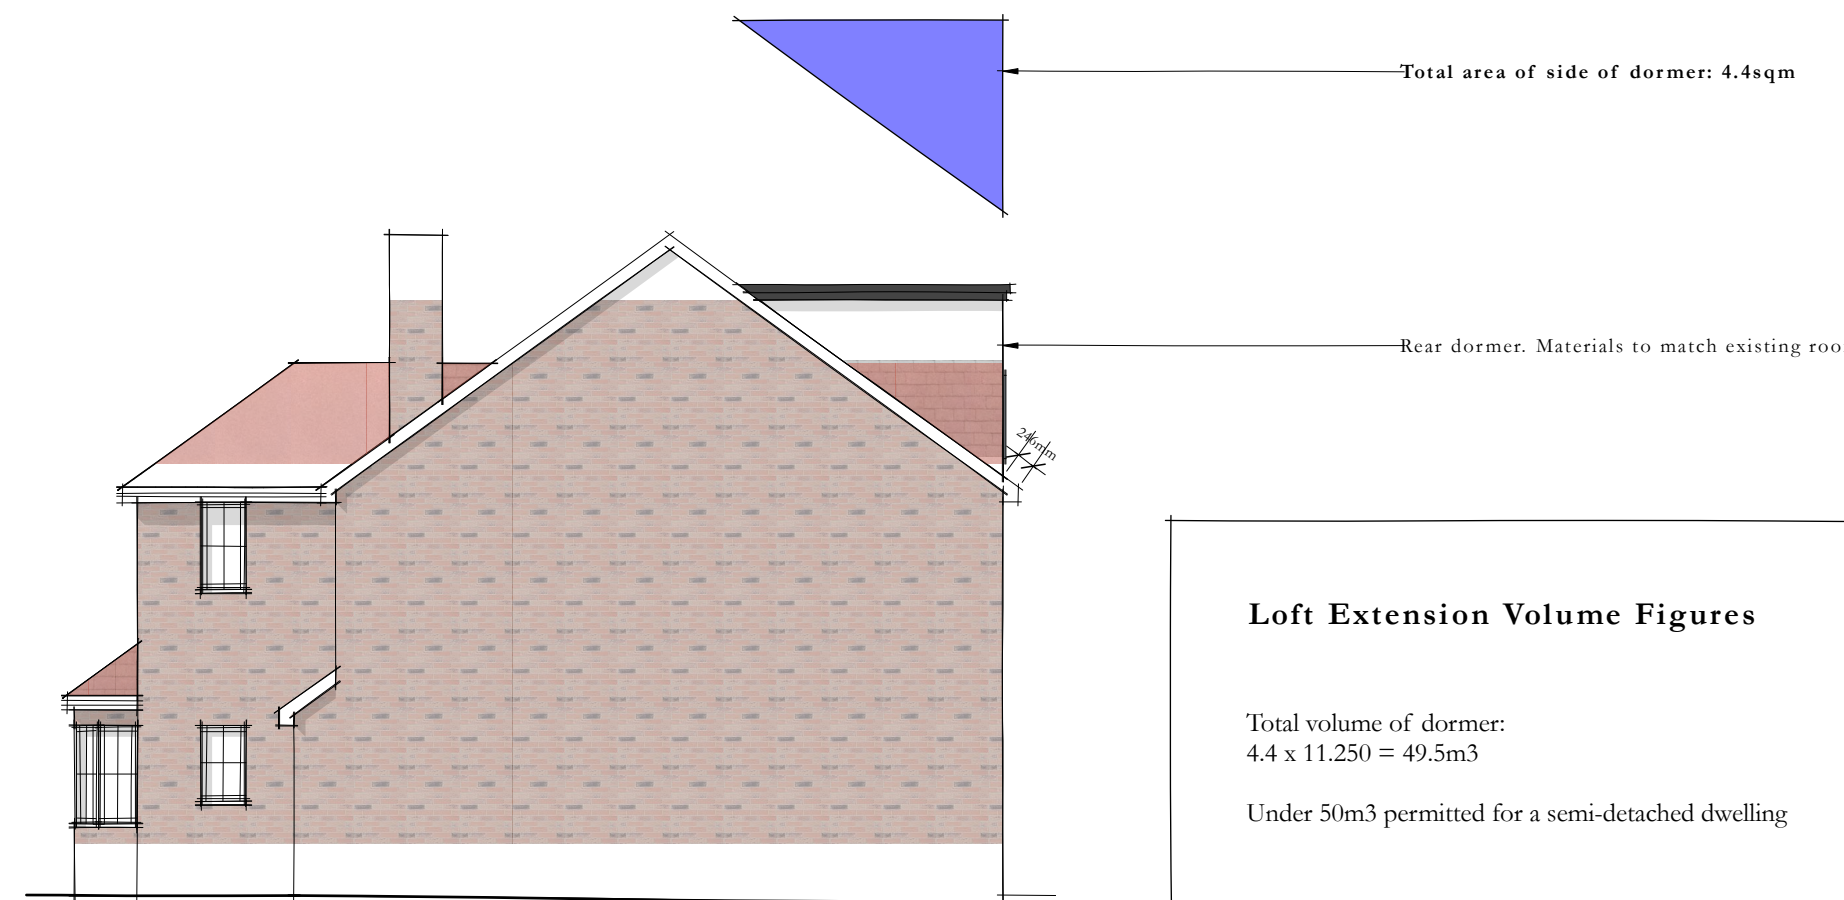

Right Elevation
Scale: 1:100

Loft Extension Volume Figures

Total volume of dormer:
 $4.4 \times 11.250 = 49.5\text{m}^3$
Under 50m^3 permitted for a semi-detached dwelling




Rear Elevation
Scale: 1:100

Rear dormer. Materials to match existing roof



Right Elevation
Scale: 1:100

Rev	Date	Notes
-----	------	-------

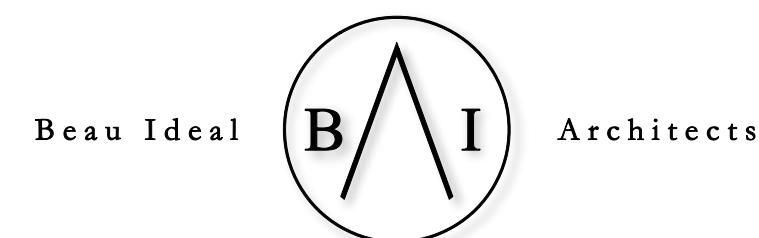

vm@beauidcalarchitects.co.uk | +44 (0)790 869 0818 | www.beauidcalarchitects.co.uk

client:

Beejal Popat

project address:

**4 Linslade Close
Pinner
HA5 2BJ**

scale:	drawn:	status:	date:
as stated	VM	Planning	08 / 07 / 2026

drawing name:

Proposed Plans & Elevations

drawing no:

LCPH PE01

note: