




Site Location Plan
Scale: 1:1250

 


scale 1:1250 @ A1

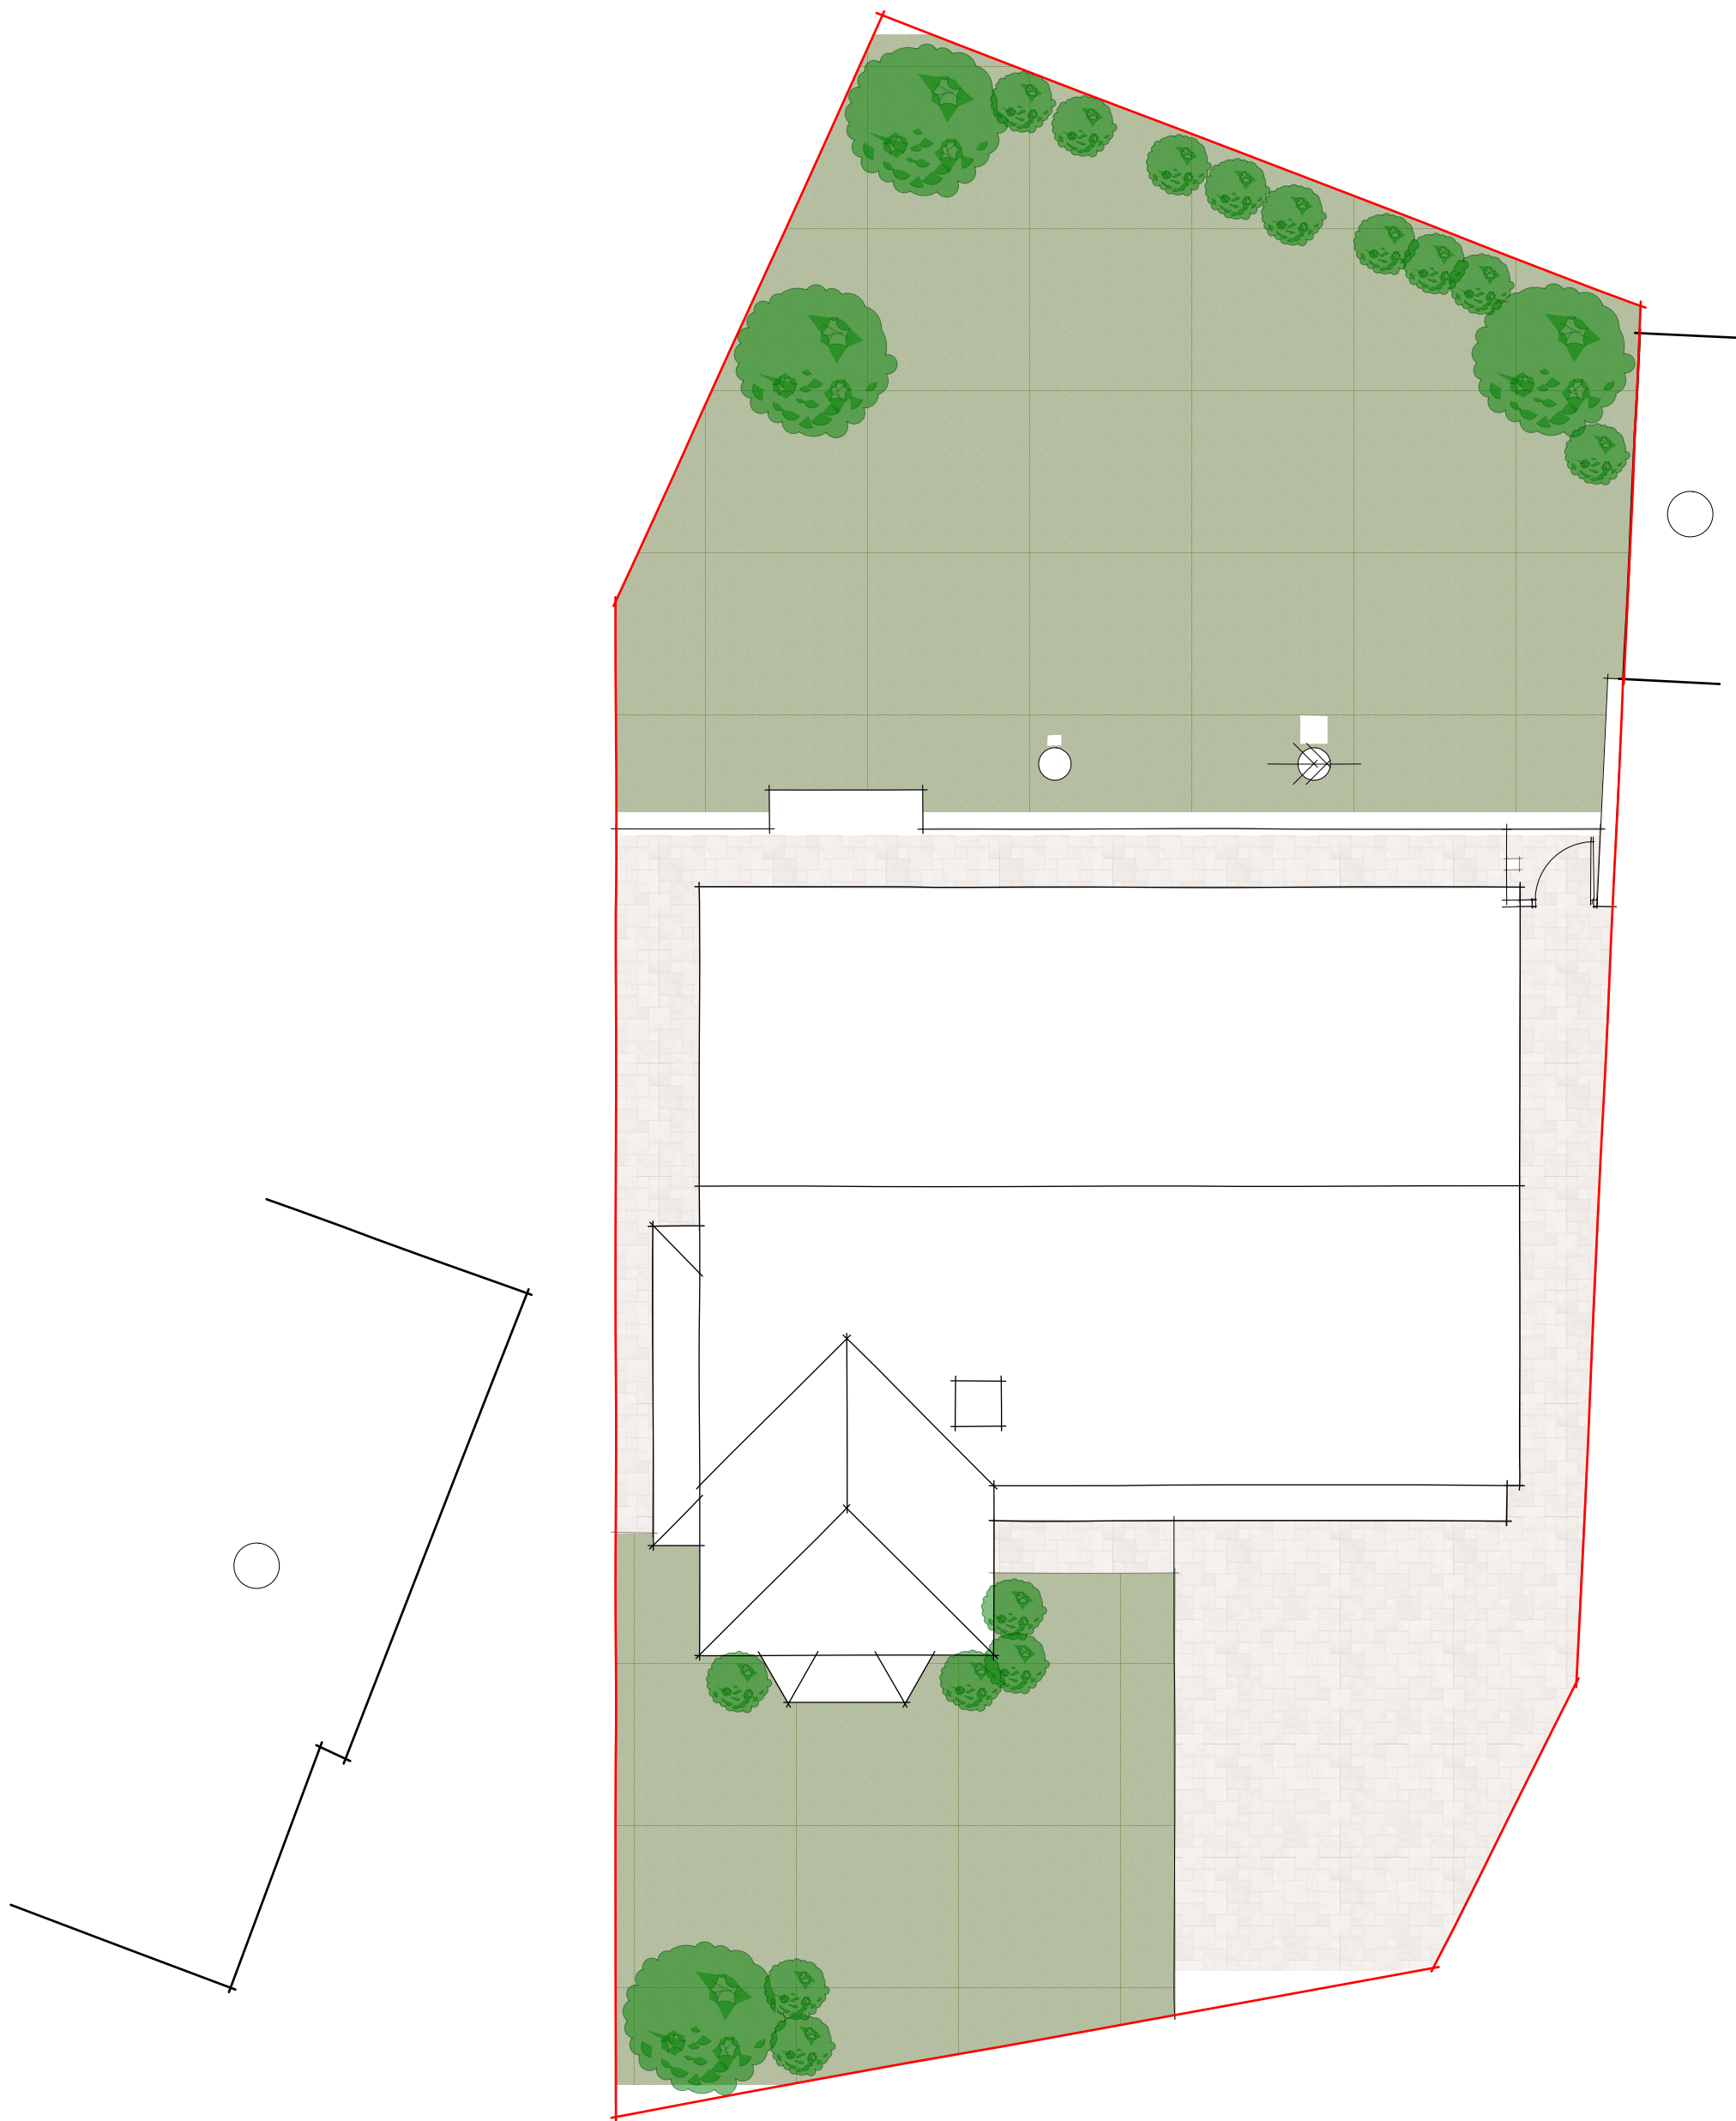

Existing Site Plan
Scale: 1:100

 

scale 1:100 @ A1

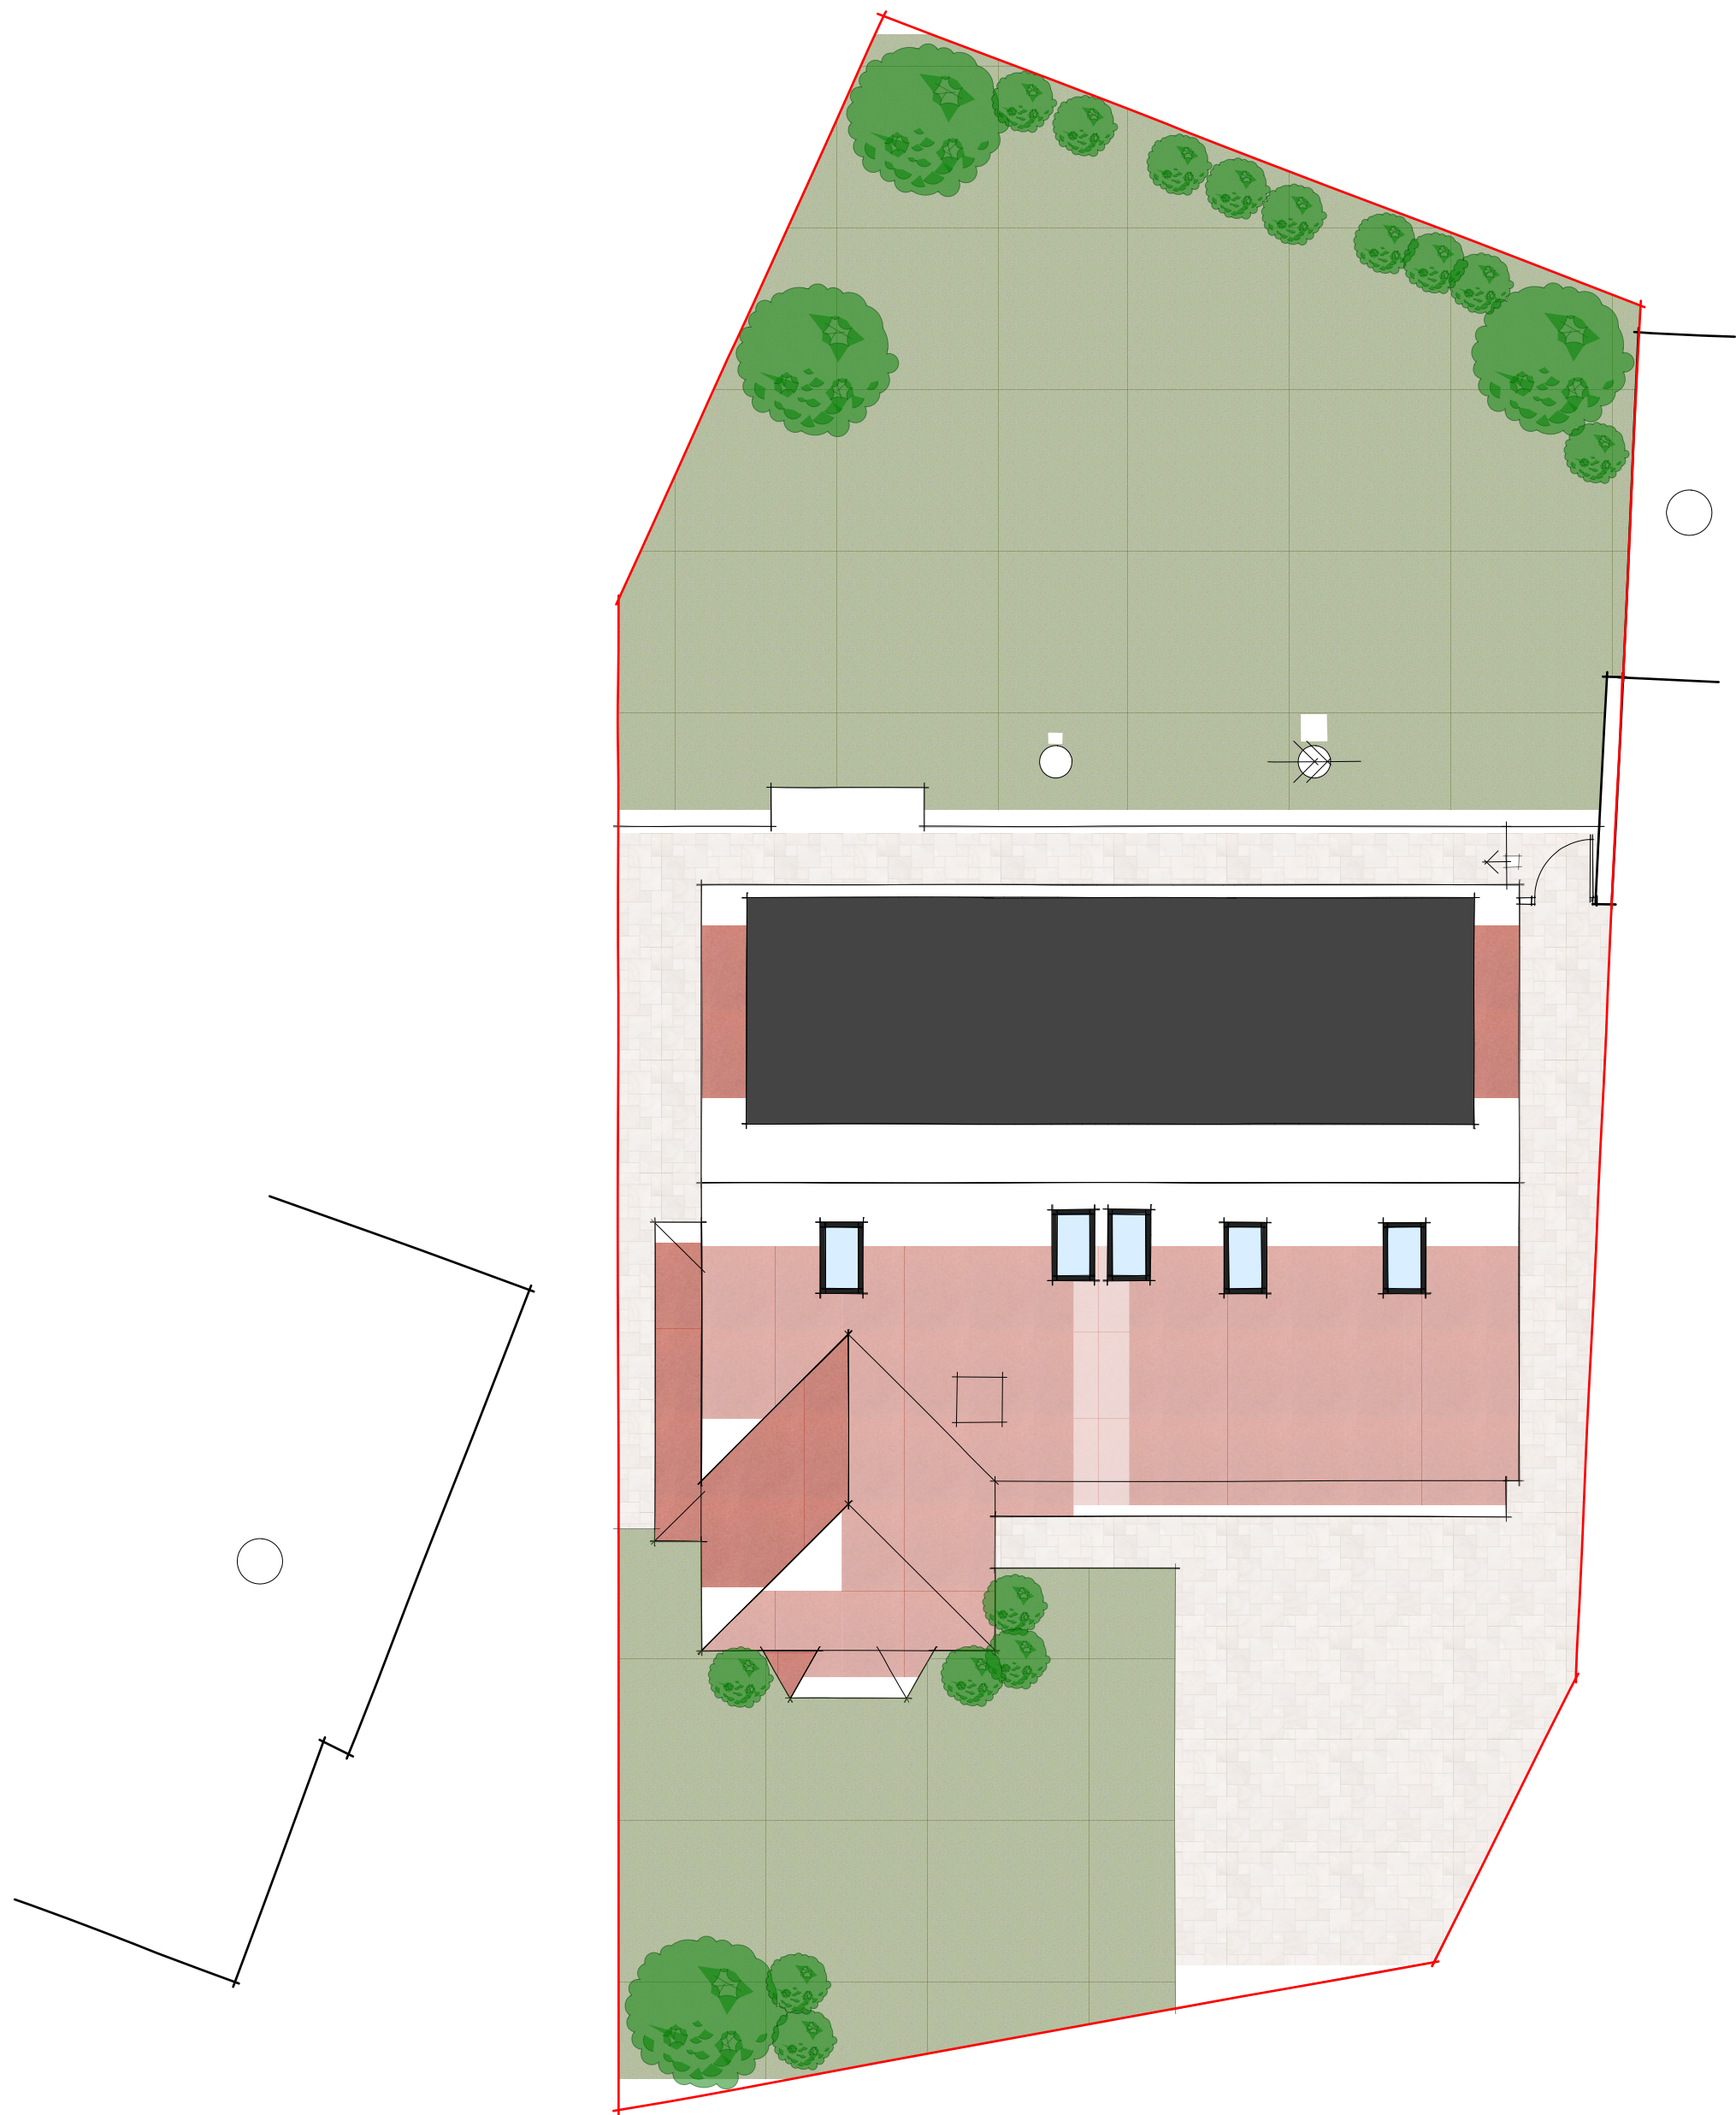

Proposed Site Plan
Scale: 1:100

Rev	Date	Notes
-----	------	-------

vm@beaundcalarchitects.co.uk | +44 (0)790 869 0818 | www.beaundcalarchitects.co.uk

client:
Beejal Popat

project address:
**4 Linslade Close
Pinner
HA5 2BJ**

scale: as stated	drawn: VM	status: Planning	date: 08 / 07 / 2026
---------------------	--------------	---------------------	-------------------------

drawing name:
**Site Proposals &
Location Plan**

drawing no:
LCPH SP01