



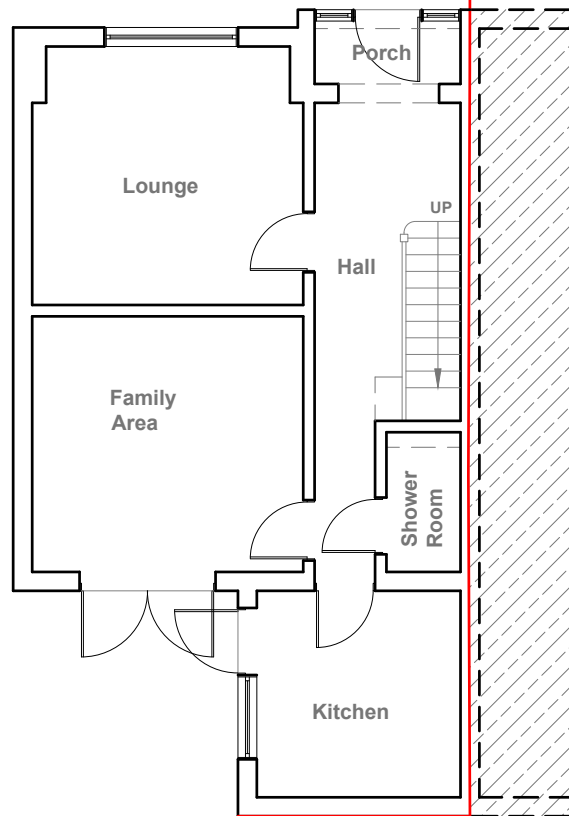

Existing Ground Floor Plan

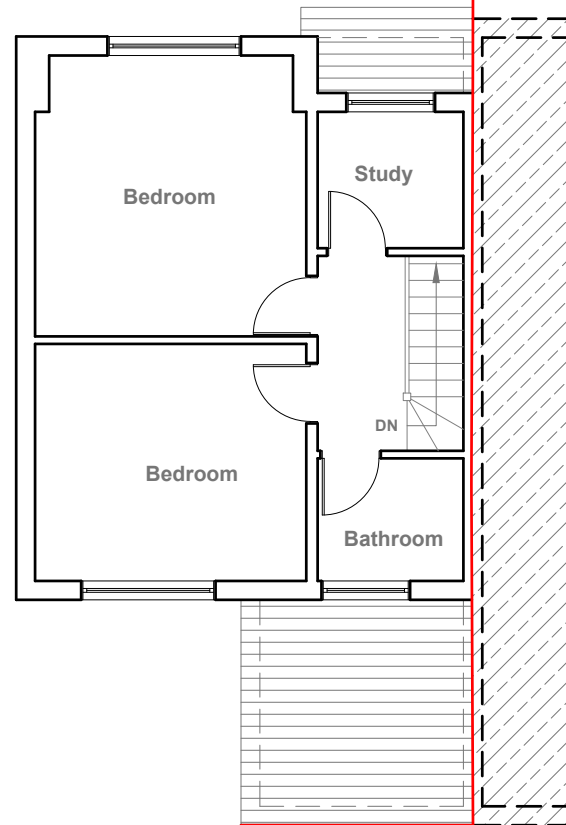

Existing First Floor Plan



GENERAL NOTES: GENERAL NOTES APPLY TO ALL DRAWINGS. DIMENSIONS ARE IN MILLIMETER, UNLESS SPECIFIED OTHERWISE.DO NOT SCALE DRAWINGS. VERIFY ALL DIMENSIONS & CONDITIONS ON SITE BEFORE THE START OF ANY WORK. ALL WORK TO COMPLY WITH CURRENT BUILDING REGULATIONS & CODES OF PRACTICE. ALL STRUCTURAL ELEMENTS ARE TO BE CROSS CHECKED WITH STRUCTURAL CALCULATIONS. REPORT OF ANY DISCREPANCY OR VARIATION TO THE DESIGNER IMMEDIATELY PRIOR TO ANY WORKS. CONTRACTOR SHALL MAINTAIN THE IMMEDIATE CONSTRUCTION SITE IN A SECURE, CLEAN & SAFE MANNER. MEASURES TO BE PUT IN PLACE DURING AND AFTER THE DEMOLITION TO ENSURE THE PROTECTION OF THE PUBLIC, PUBLIC AMENITIES AND ADJOINING PROPERTIES. PRIOR TO THE START OF ANY WORK, IT IS THE RESPONSIBILITY OF THE OWNER TO SERVE PARTY WALL NOTICES TO ALL NEIGHBOURS. CONTRACTOR TO TAKE FULL RESPONSIBILITY FOR ALL TEMPORARY WORKS INCLUDING DESIGN & ERECTION. A STATEMENT IS REQUIRED FROM THE APPLICANT, PRINCIPAL DESIGNER & PRINCIPAL CONTRACTOR IN ORDER FOR A NOTICE OF COMPLETION TO BE SUBMITTED TO BUILDING CONTROL.

Title:

Existing Floor Plans

Site Address:

21 Cheddar
Waye,
Hayes.
UB4 0DZ

Scale: 1:100 @A3

Date: 20/06/2026


Drawing No.:
2603 - 01

Revision Date:

MORPHITECTS
E:mail - info@morphitects.co.uk
(M) - 07587771845




Existing Front Elevation

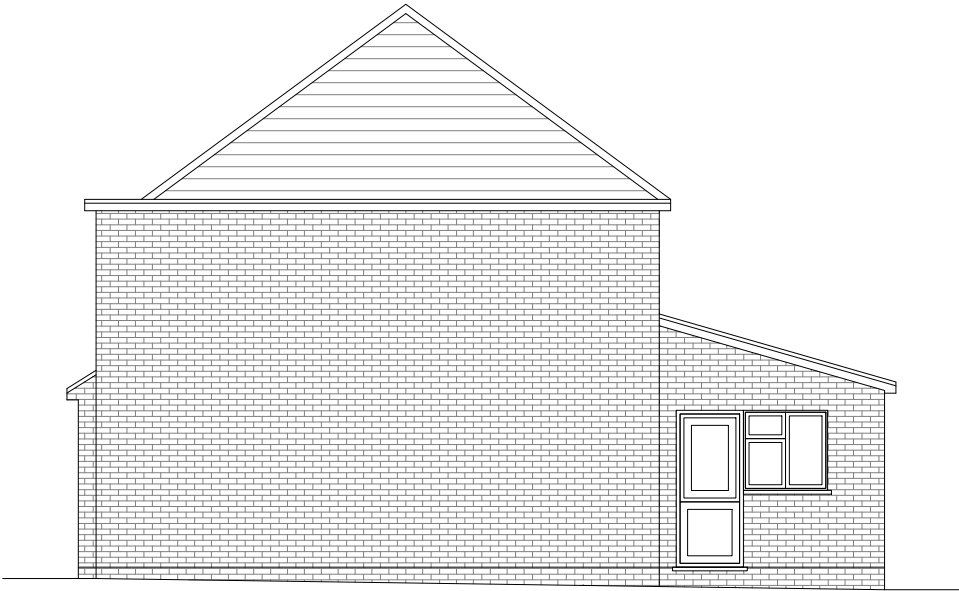

Existing Side Elevation



Existing Rear Elevation

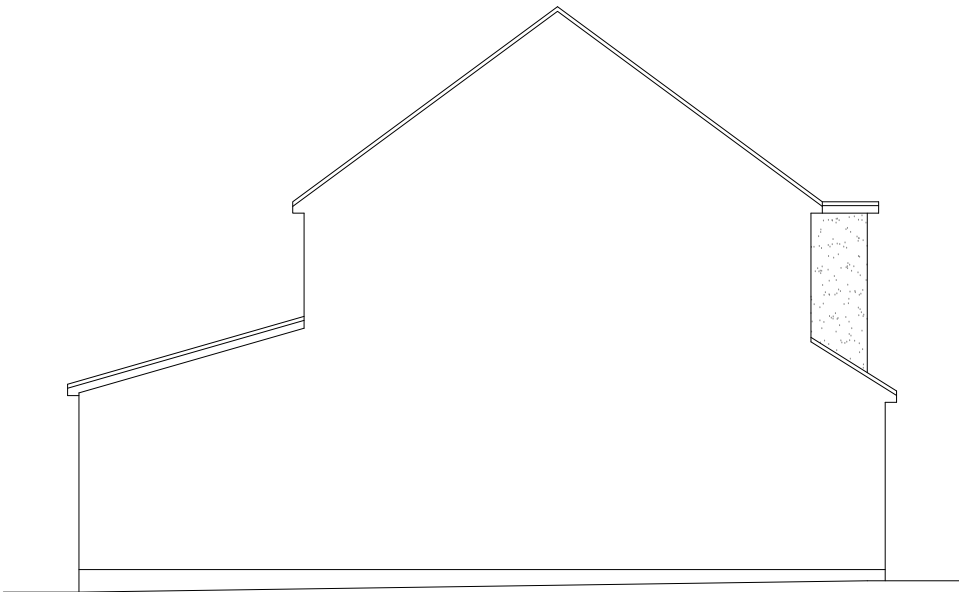

Existing Side Elevation



GENERAL NOTES: GENERAL NOTES APPLY TO ALL DRAWINGS. DIMENSIONS ARE IN MILLIMETER, UNLESS SPECIFIED OTHERWISE.DO NOT SCALE DRAWINGS. VERIFY ALL DIMENSIONS & CONDITIONS ON SITE BEFORE THE START OF ANY WORK. ALL WORK TO COMPLY WITH CURRENT BUILDING REGULATIONS & CODES OF PRACTICE. ALL STRUCTURAL ELEMENTS ARE TO BE CROSS CHECKED WITH STRUCTURAL CALCULATIONS. REPORT OF ANY DISCREPANCY OR VARIATION TO THE DESIGNER IMMEDIATELY PRIOR TO ANY WORKS. CONTRACTOR SHALL MAINTAIN THE IMMEDIATE CONSTRUCTION SITE IN A SECURE, CLEAN & SAFE MANNER. MEASURES TO BE PUT IN PLACE DURING AND AFTER THE DEMOLITION TO ENSURE THE PROTECTION OF THE PUBLIC, PUBLIC AMENITIES AND ADJOINING PROPERTIES. PRIOR TO THE START OF ANY WORK, IT IS THE RESPONSIBILITY OF THE OWNER TO SERVE PARTY WALL NOTICES TO ALL NEIGHBOURS. CONTRACTOR TO TAKE FULL RESPONSIBILITY FOR ALL TEMPORARY WORKS INCLUDING DESIGN & ERECTION. A STATEMENT IS REQUIRED FROM THE APPLICANT, PRINCIPAL DESIGNER & PRINCIPAL CONTRACTOR IN ORDER FOR A NOTICE OF COMPLETION TO BE SUBMITTED TO BUILDING CONTROL.

Title:


Existing Elevations

Site Address:
21 Cheddar
Waye,
Hayes.
UB4 0DZ


Scale: 1:100 @A3
Date: 20/06/2026
Drawing No.:
2603 - 02

Revision Date:	


MORPHITECTS
E:mail - info@morphitects.co.uk
(M) - 07587771845

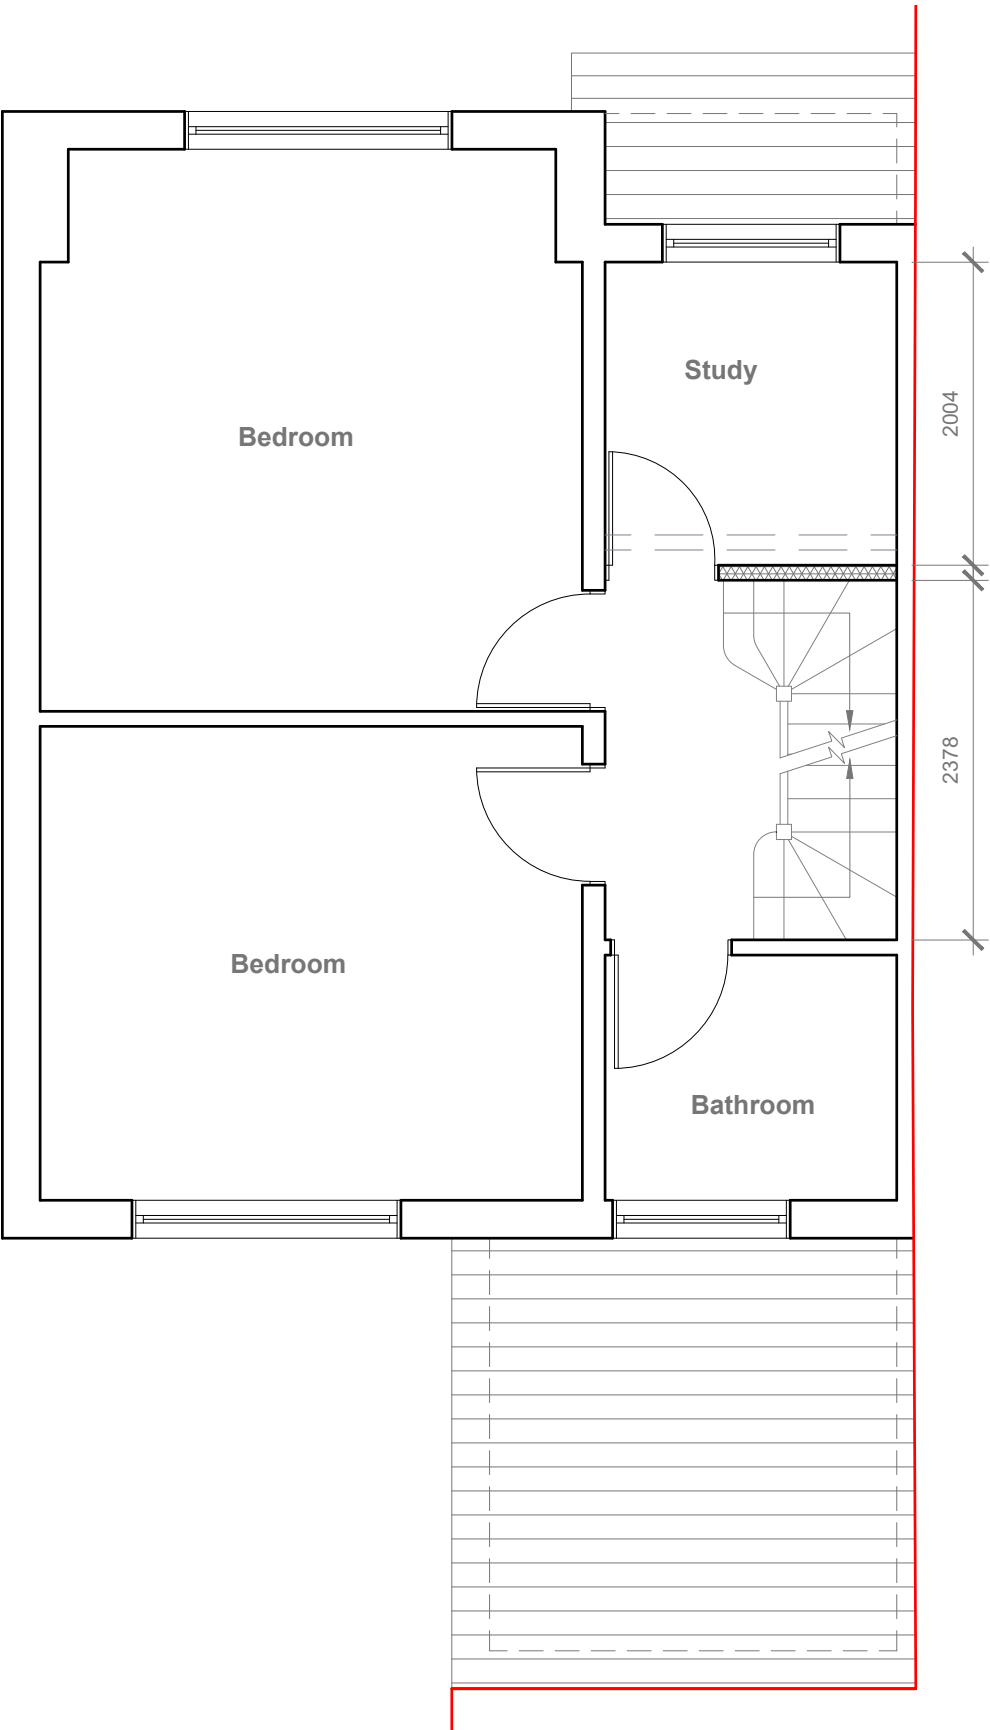

Proposed First Floor Plan

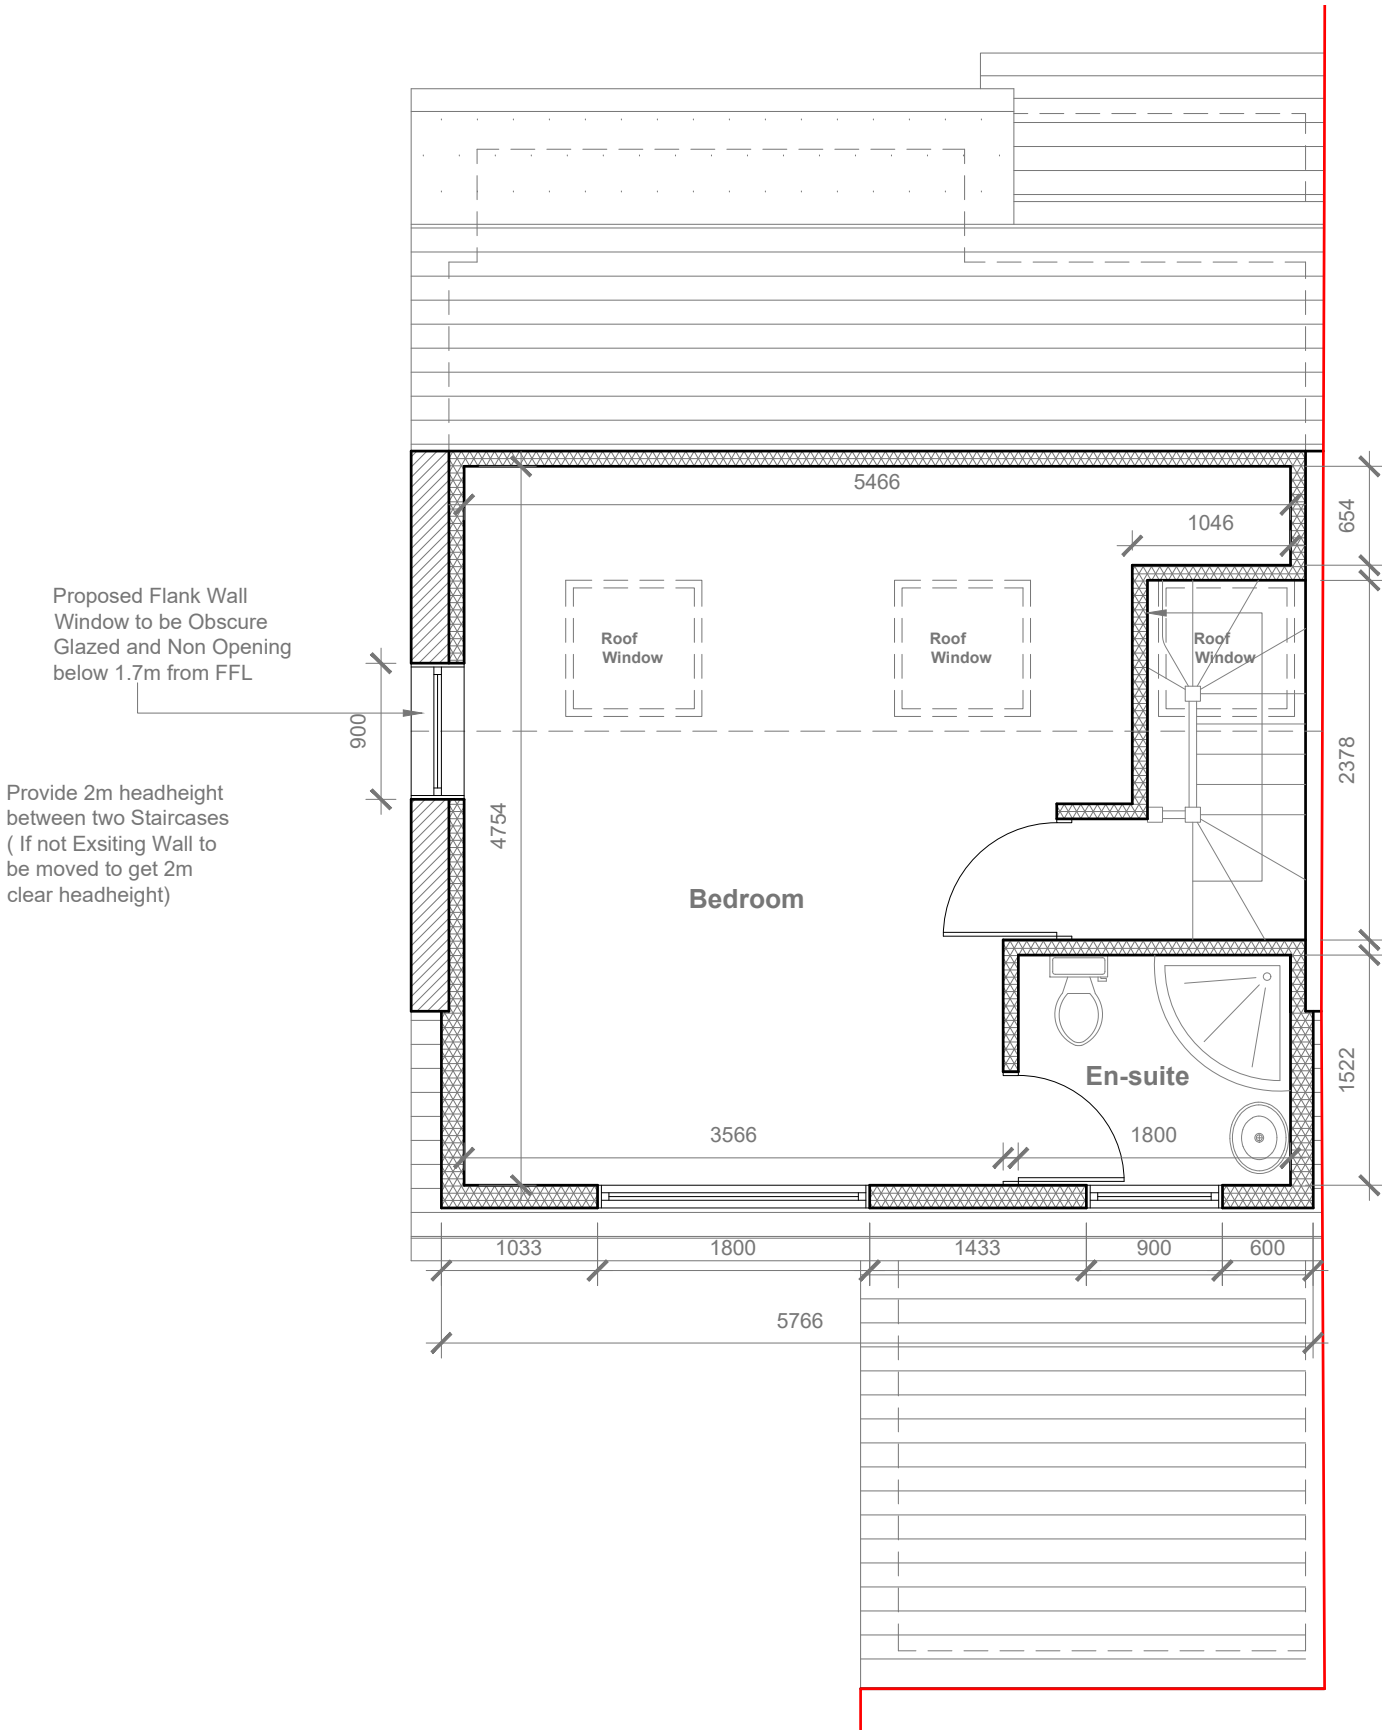

Proposed First Floor Plan

 

GENERAL NOTES: GENERAL NOTES APPLY TO ALL DRAWINGS. DIMENSIONS ARE IN MILLIMETER, UNLESS SPECIFIED OTHERWISE.DO NOT SCALE DRAWINGS. VERIFY ALL DIMENSIONS & CONDITIONS ON SITE BEFORE THE START OF ANY WORK. ALL WORK TO COMPLY WITH CURRENT BUILDING REGULATIONS & CODES OF PRACTICE. ALL STRUCTURAL ELEMENTS ARE TO BE CROSS CHECKED WITH STRUCTURAL CALCULATIONS. REPORT OF ANY DISCREPANCY OR VARIATION TO THE DESIGNER IMMEDIATELY PRIOR TO ANY WORKS. CONTRACTOR SHALL MAINTAIN THE IMMEDIATE CONSTRUCTION SITE IN A SECURE, CLEAN & SAFE MANNER. MEASURES TO BE PUT IN PLACE DURING AND AFTER THE DEMOLITION TO ENSURE THE PROTECTION OF THE PUBLIC, PUBLIC AMENITIES AND ADJOINING PROPERTIES. PRIOR TO THE START OF ANY WORK, IT IS THE RESPONSIBILITY OF THE OWNER TO SERVE PARTY WALL NOTICES TO ALL NEIGHBOURS. CONTRACTOR TO TAKE FULL RESPONSIBILITY FOR ALL TEMPORARY WORKS INCLUDING DESIGN & ERECTION. A STATEMENT IS REQUIRED FROM THE APPLICANT, PRINCIPAL DESIGNER & PRINCIPAL CONTRACTOR IN ORDER FOR A NOTICE OF COMPLETION TO BE SUBMITTED TO BUILDING CONTROL.

Title:

Proposed First Floor & Loft Plans

Site Address:

21 Cheddar
Waye,
Hayes.
UB4 0DZ

Scale: 1:50 @A3

Date: 20/06/2026

Drawing No.:
2603 - 03

Revision Date:

MORPHITECTS

E:mail - info@morphitects.co.uk
(M) - 07587771845

Architectural elevation drawing of a building facade. The drawing shows a two-story structure with a gabled roof. The roof is covered in horizontal siding and features three small, square, double-hung windows. The main body of the building is divided into two sections. The left section has a large, arched entrance door with a transom window and a small, square, double-hung window above it. The right section has a large, rectangular, double-hung window with a decorative, crenellated finial above it. The building is finished with horizontal siding on the upper portion and brickwork on the lower portion. Dimensions are indicated: L1 = 3352 (width) and H1 = 2731 (height).

W - 5767

Proposed Flank Wall Window to be Obscure Glazed and Non Opening below 1.7m from FFL

L - 3152

H - 2323

W1 - 7004

Proposed External Finish Materials to Match Existing External Finish Materials

The drawing is a line-art architectural elevation of a building facade. It features a gabled roof with a chimney on the right side. A section of the wall on the left is filled with a brick pattern, indicating a proposed finish material. The drawing is labeled 'Proposed External Finish Materials to Match Existing External Finish Materials'.

(M) - 07587771845