



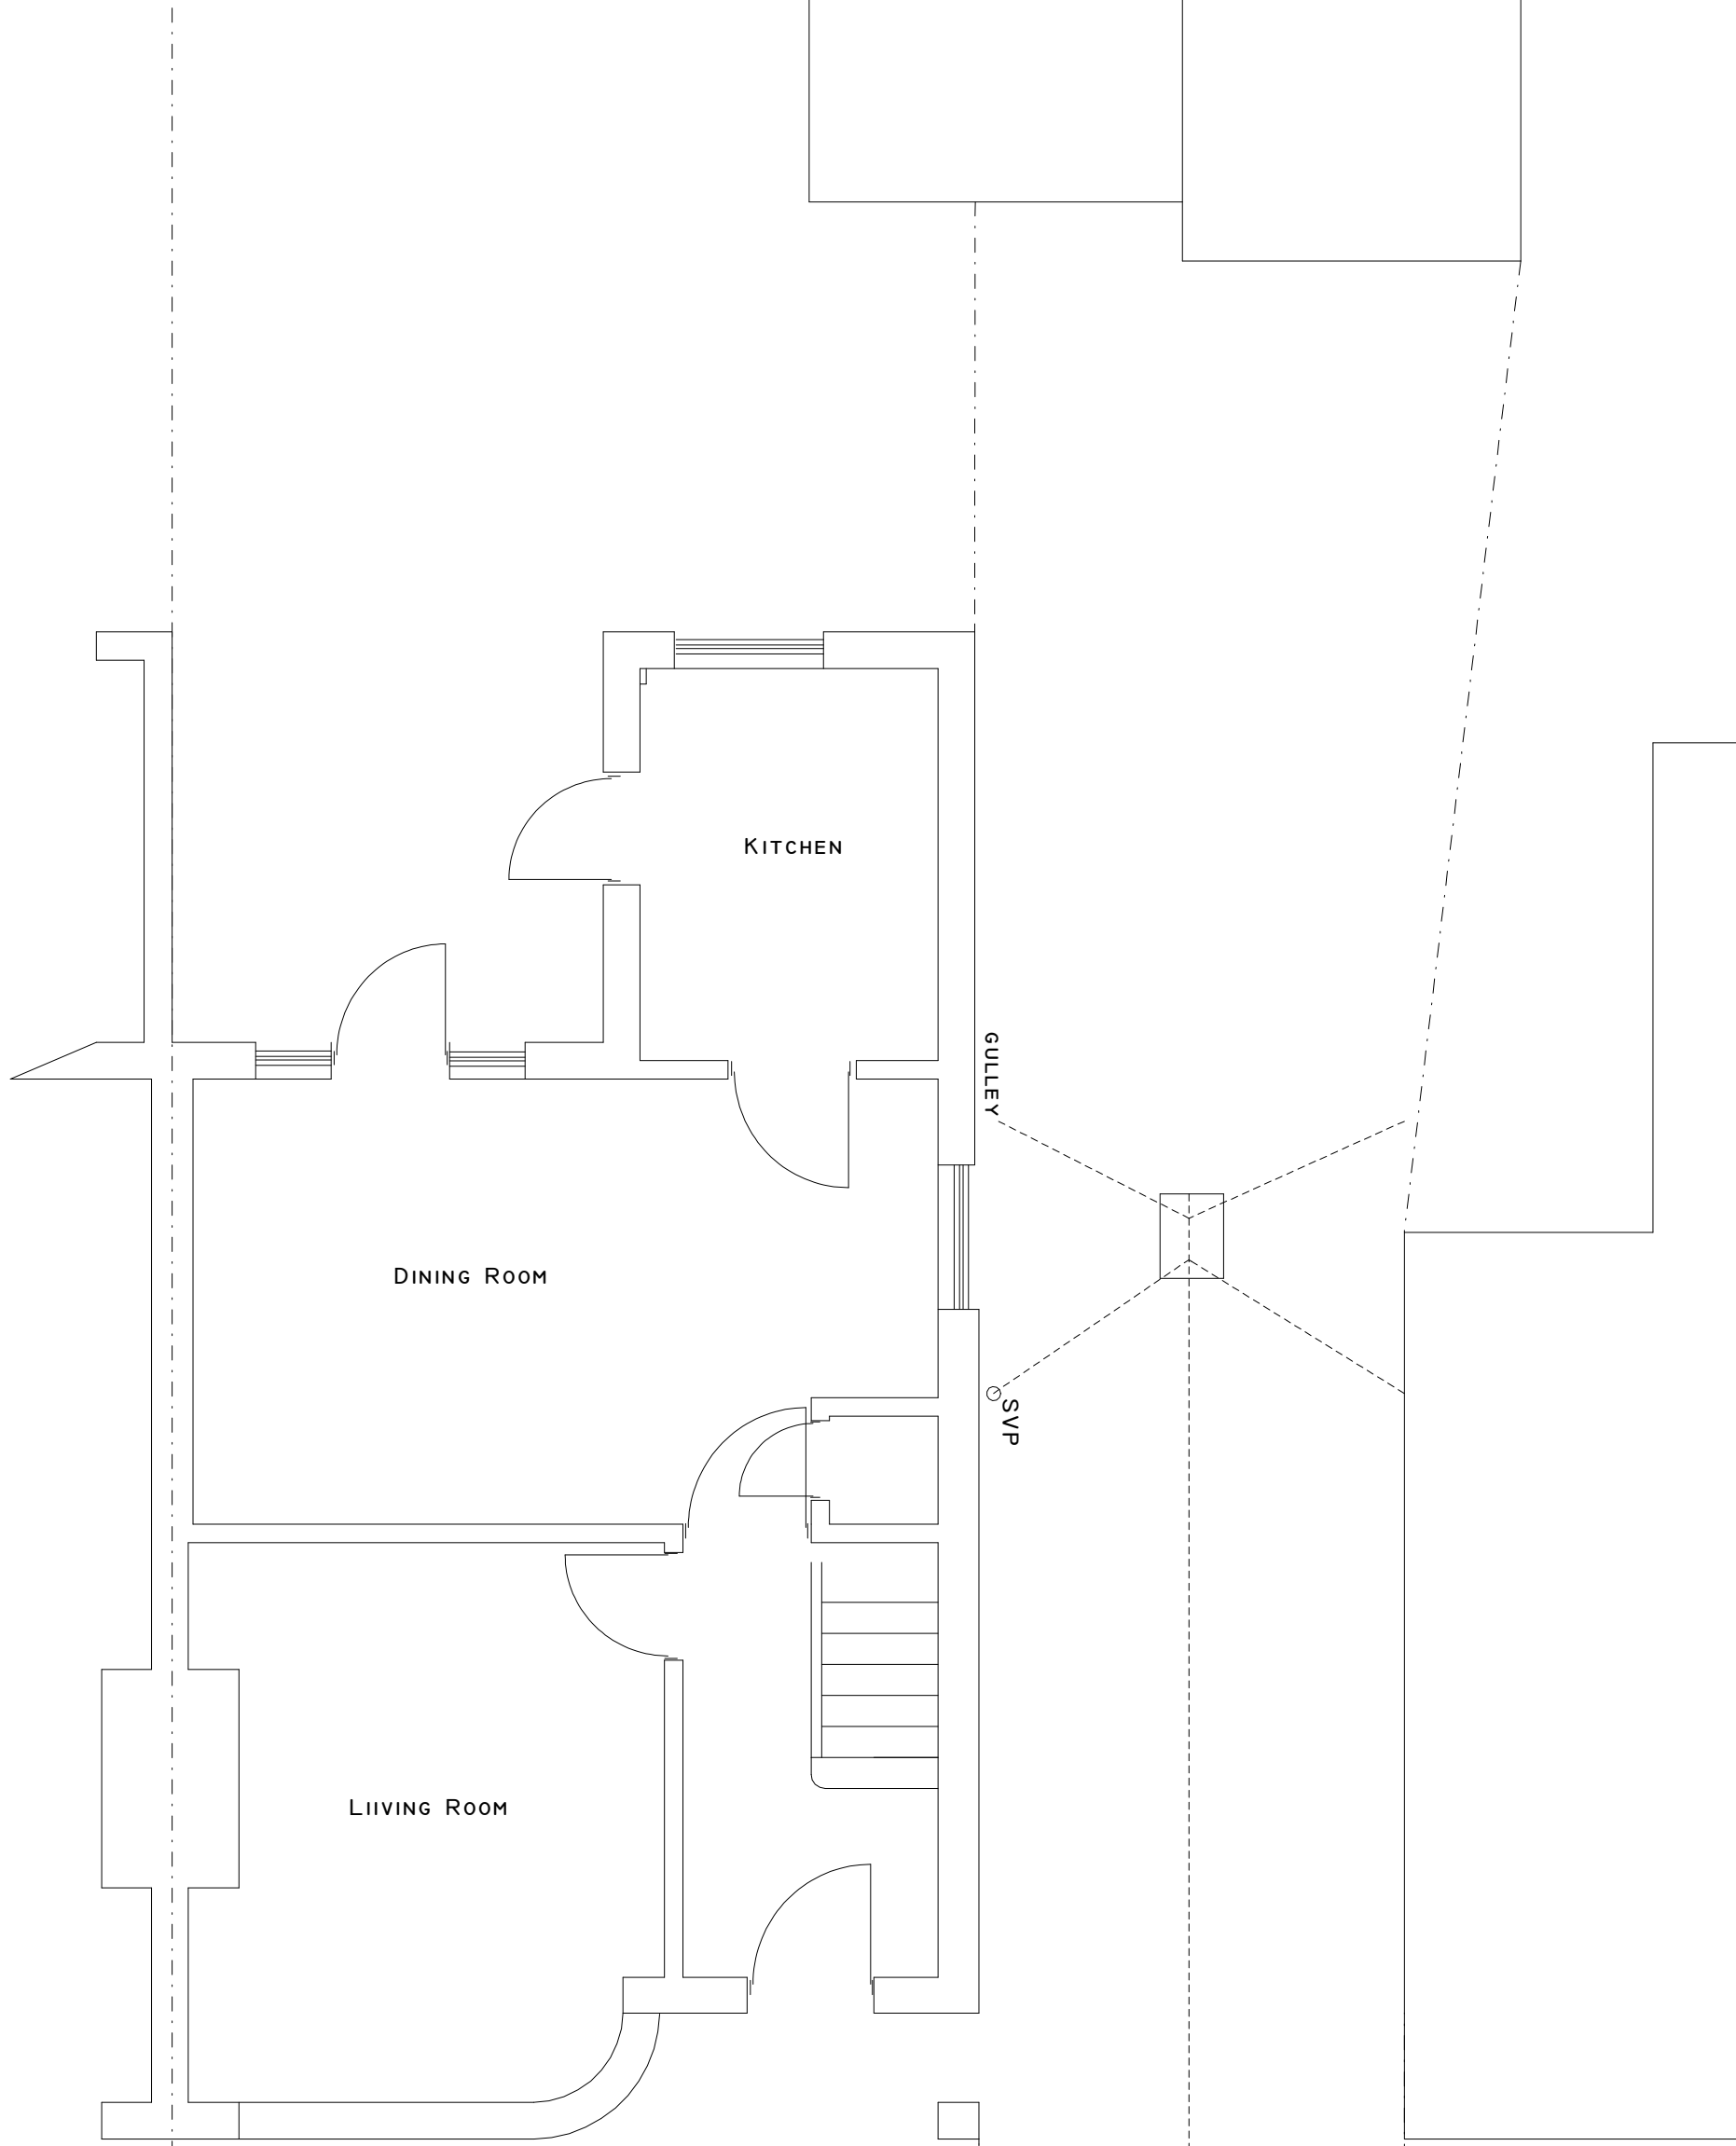

EXISTING FLOOR PLAN

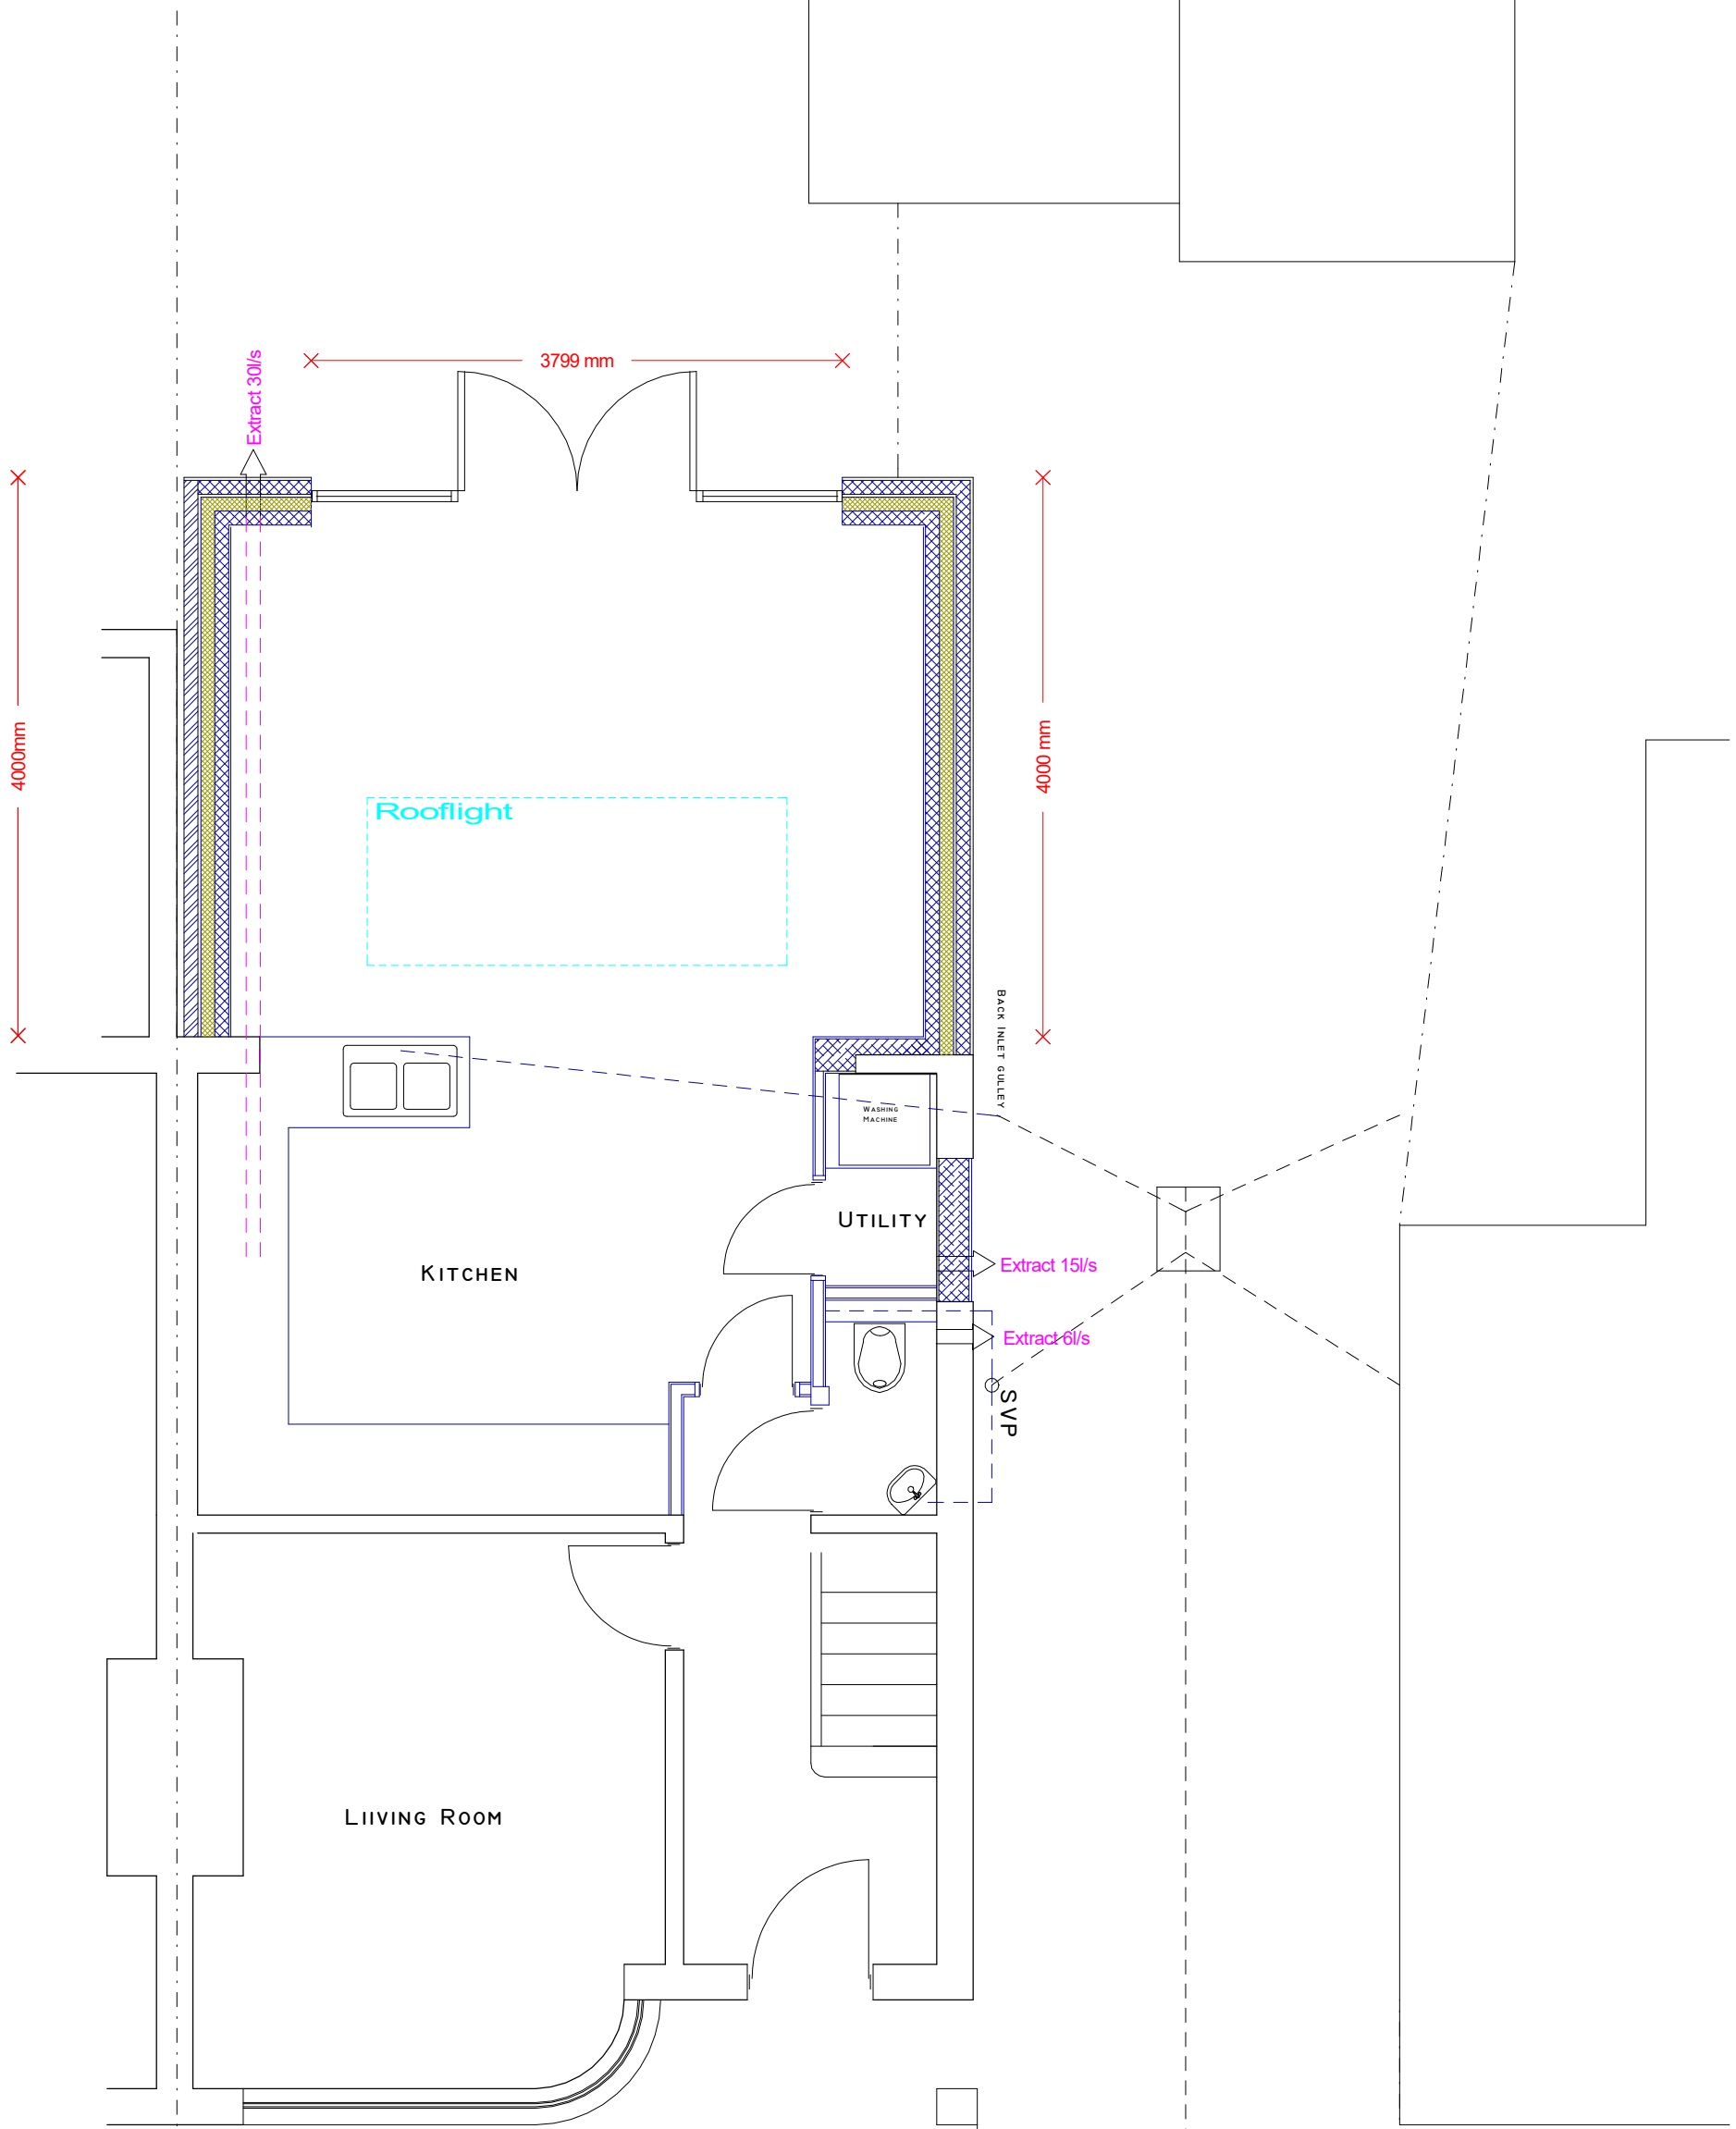

PROPOSED FLOOR PLAN

61 Burnham Avenue,
Ickenham



PLAN
PROJECT

Existing and proposed plans
Single Storey rear extension

General Notes:
1. All dimensions to be checked on site prior to construction any discrepancies should be reported to the Highford design team.
2. All drawings are indicative of architect's intent and are not to be used for construction without the architect's approval.
3. This is a conceptual drawing and is not to be used for construction without the architect's approval.
4. This drawing should not be used to calculate areas for the purposes of valuations. All dimensions to be checked on site by contractor and each dimension to be their responsibility.

DWG No
01
Rev: - b

Date: October 2024
Project: 140 Burnham Avenue, Ickenham
Scale 1:50 @ A1
Checked: AW
Drawing Title: Existing
Status: Planning
Job No: 479

Highford
Design and Build Limited
Highford, 9 Capes Shroves, Haslemere, Bucks HP15 7AG
Tel: 07957 340205 - email: info@highforddesign.co.uk