




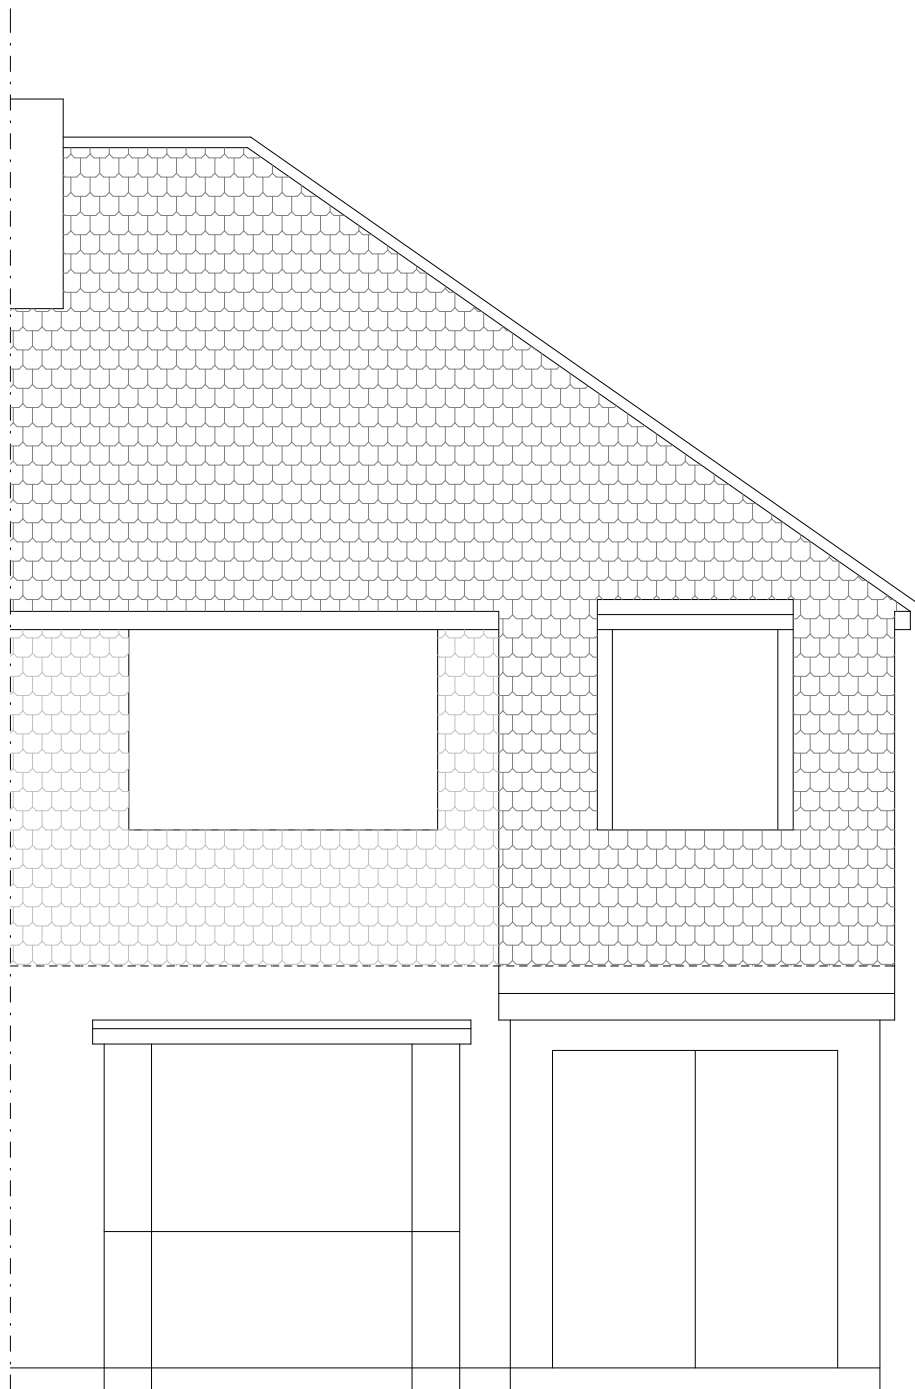


EXISTING FRONT ELEVATION

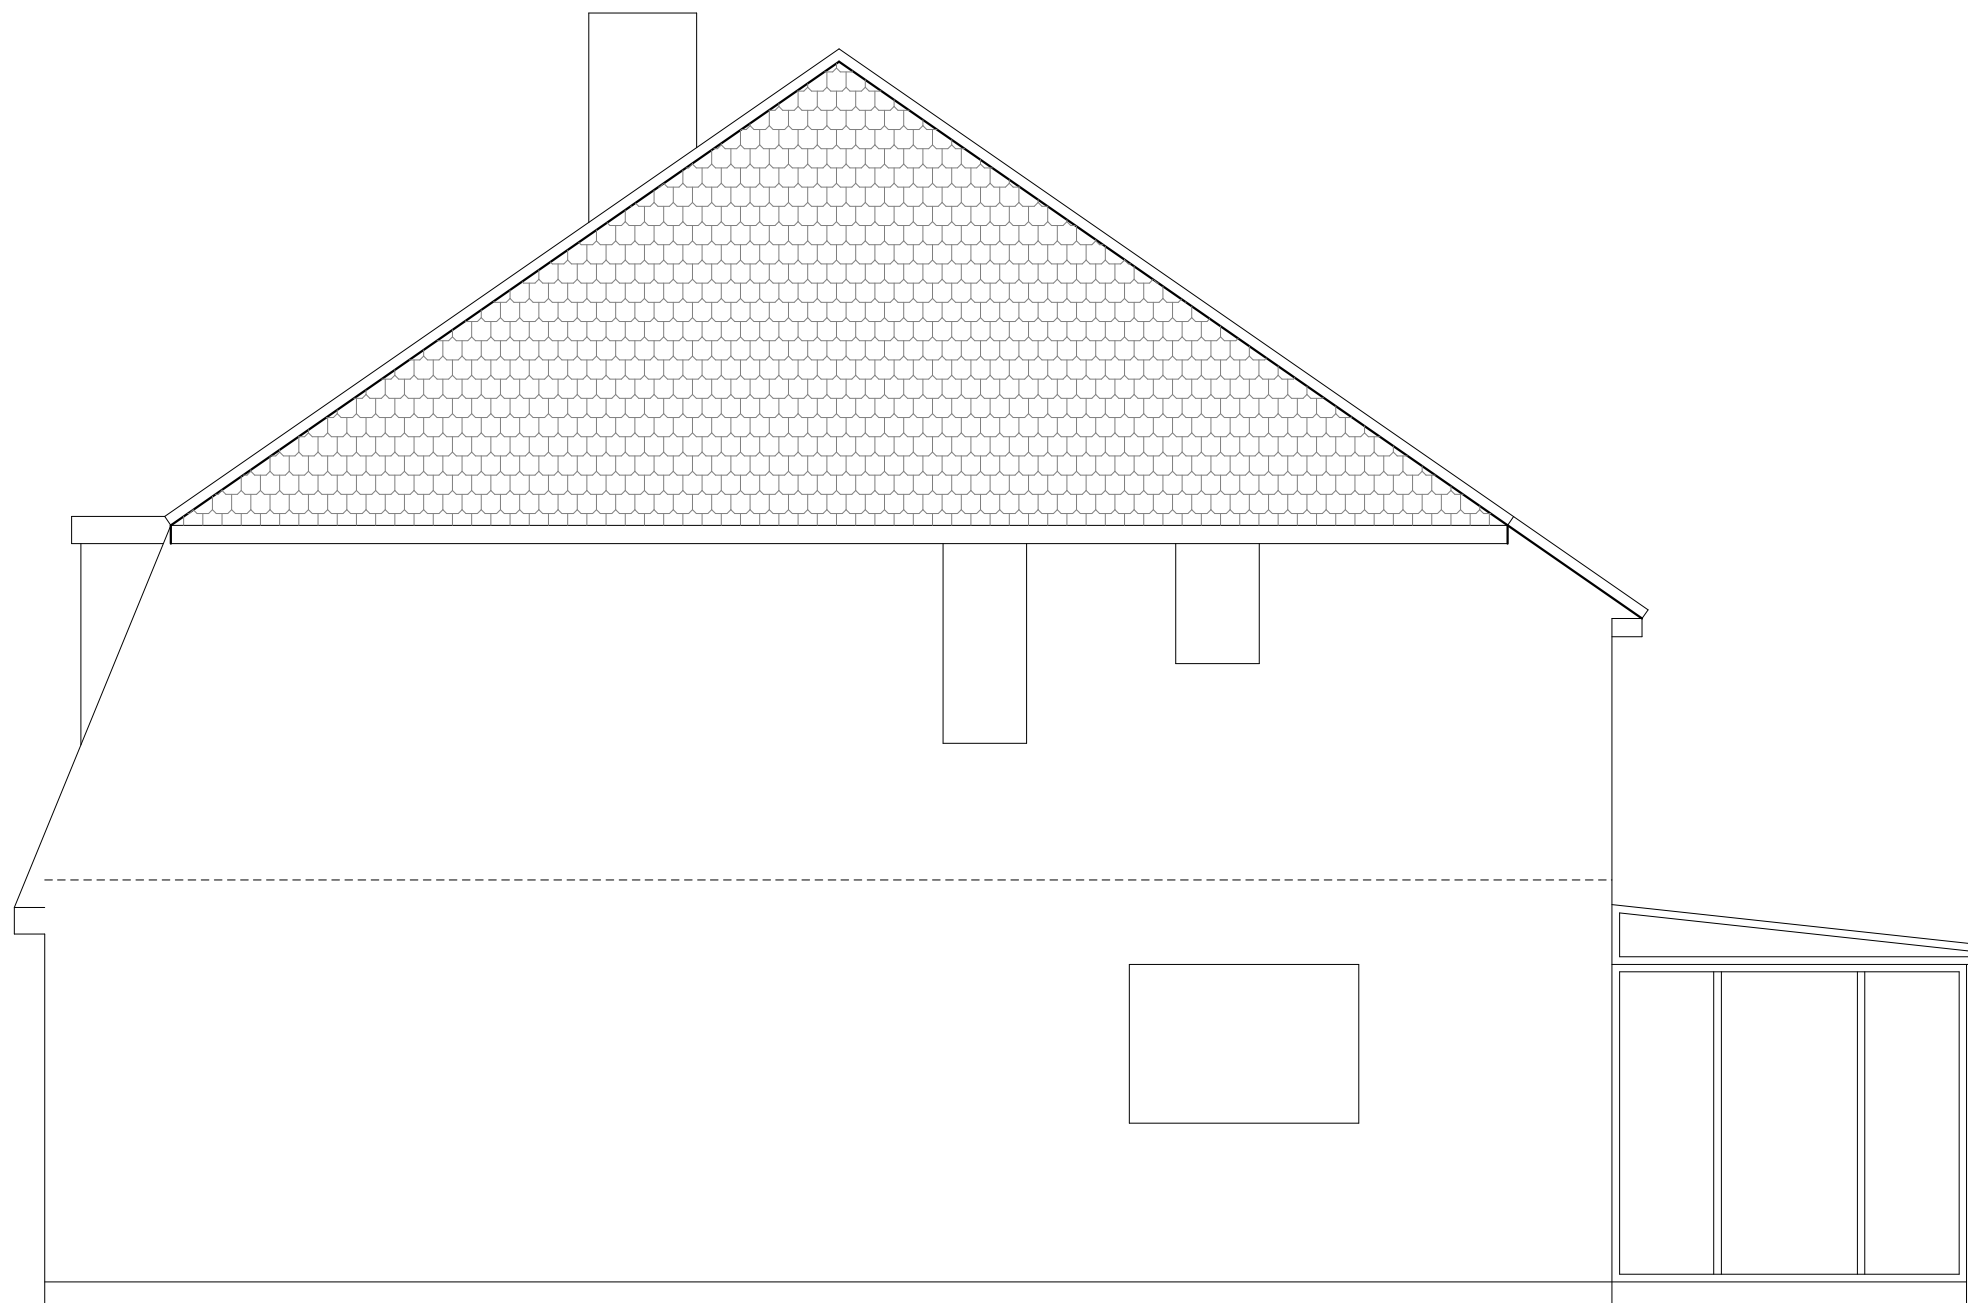


EXISTING SIDE ELEVATION

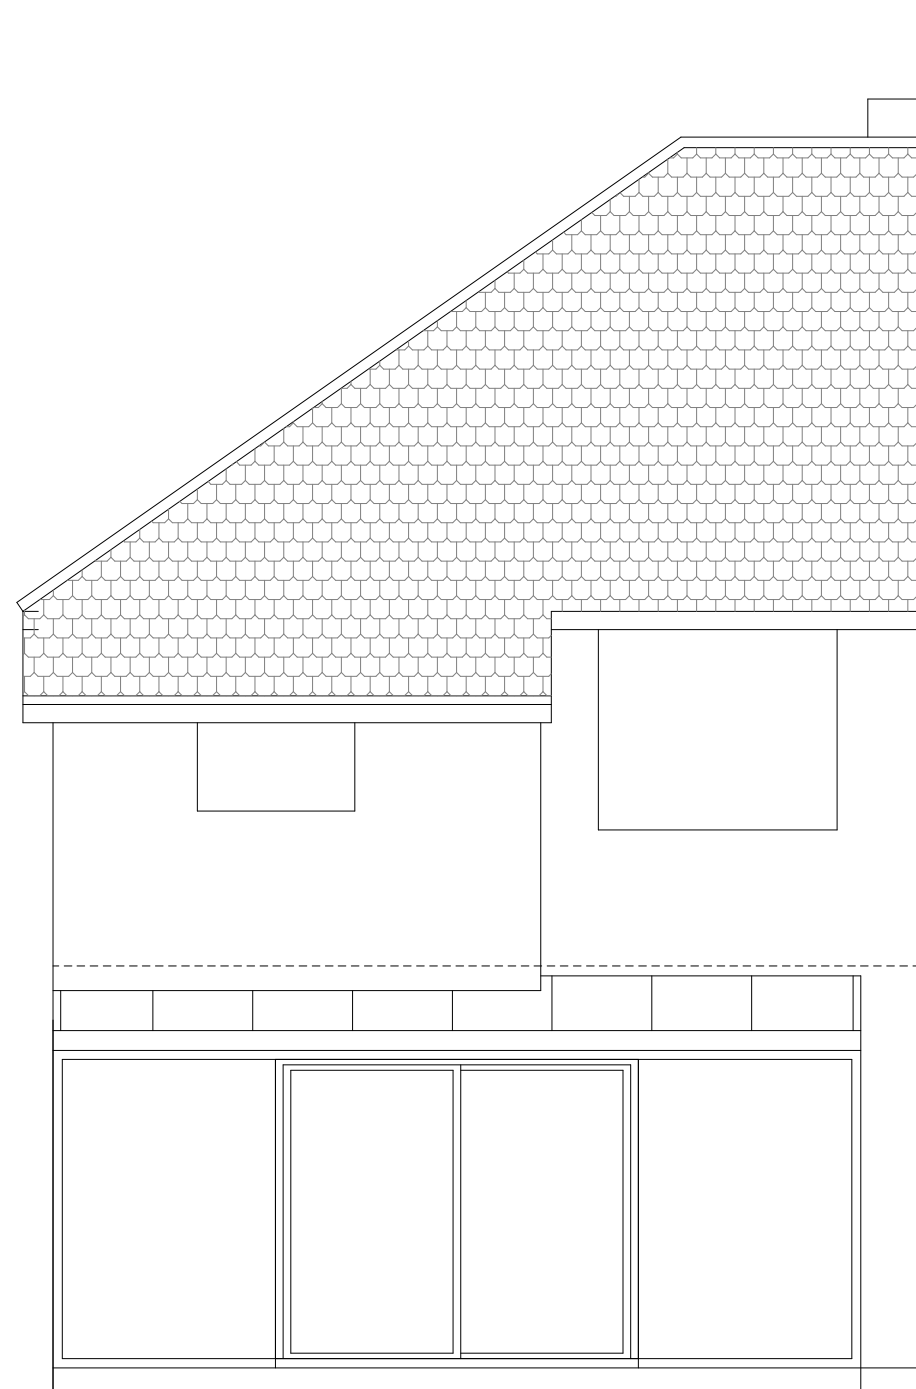

EXISTING REAR ELEVATION

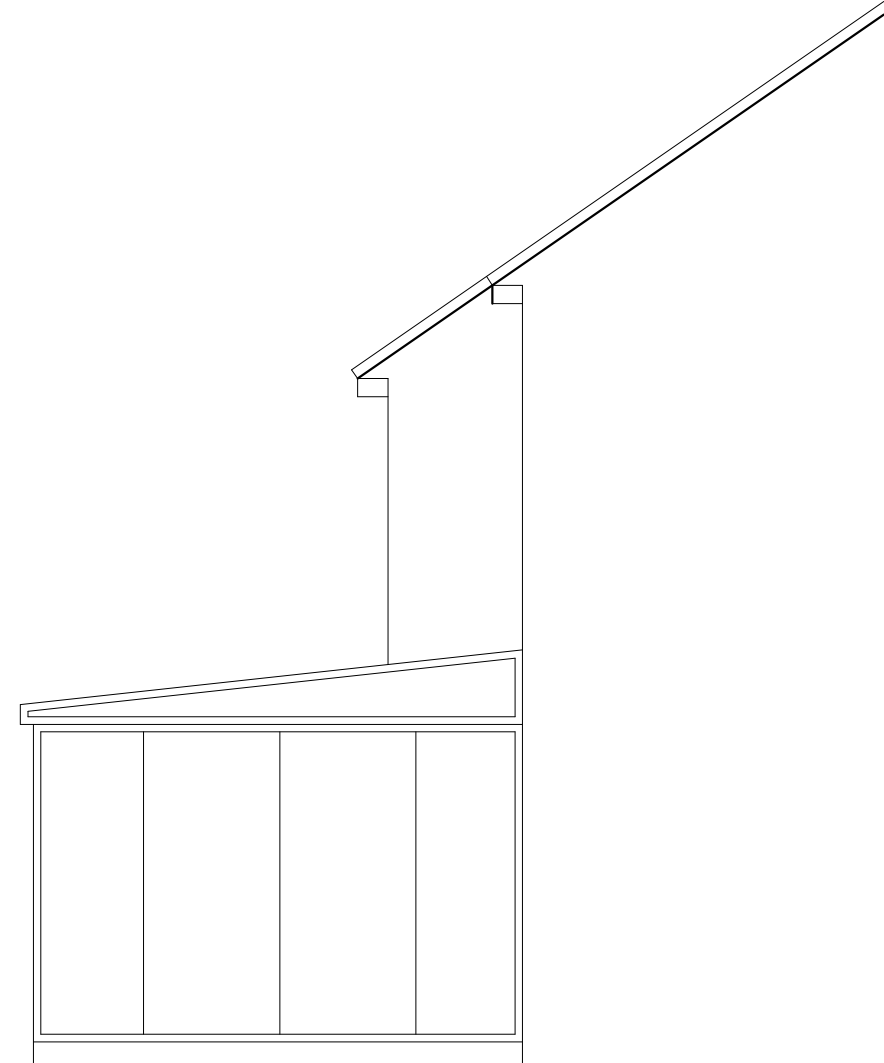

EXISTING SIDE ELEVATION

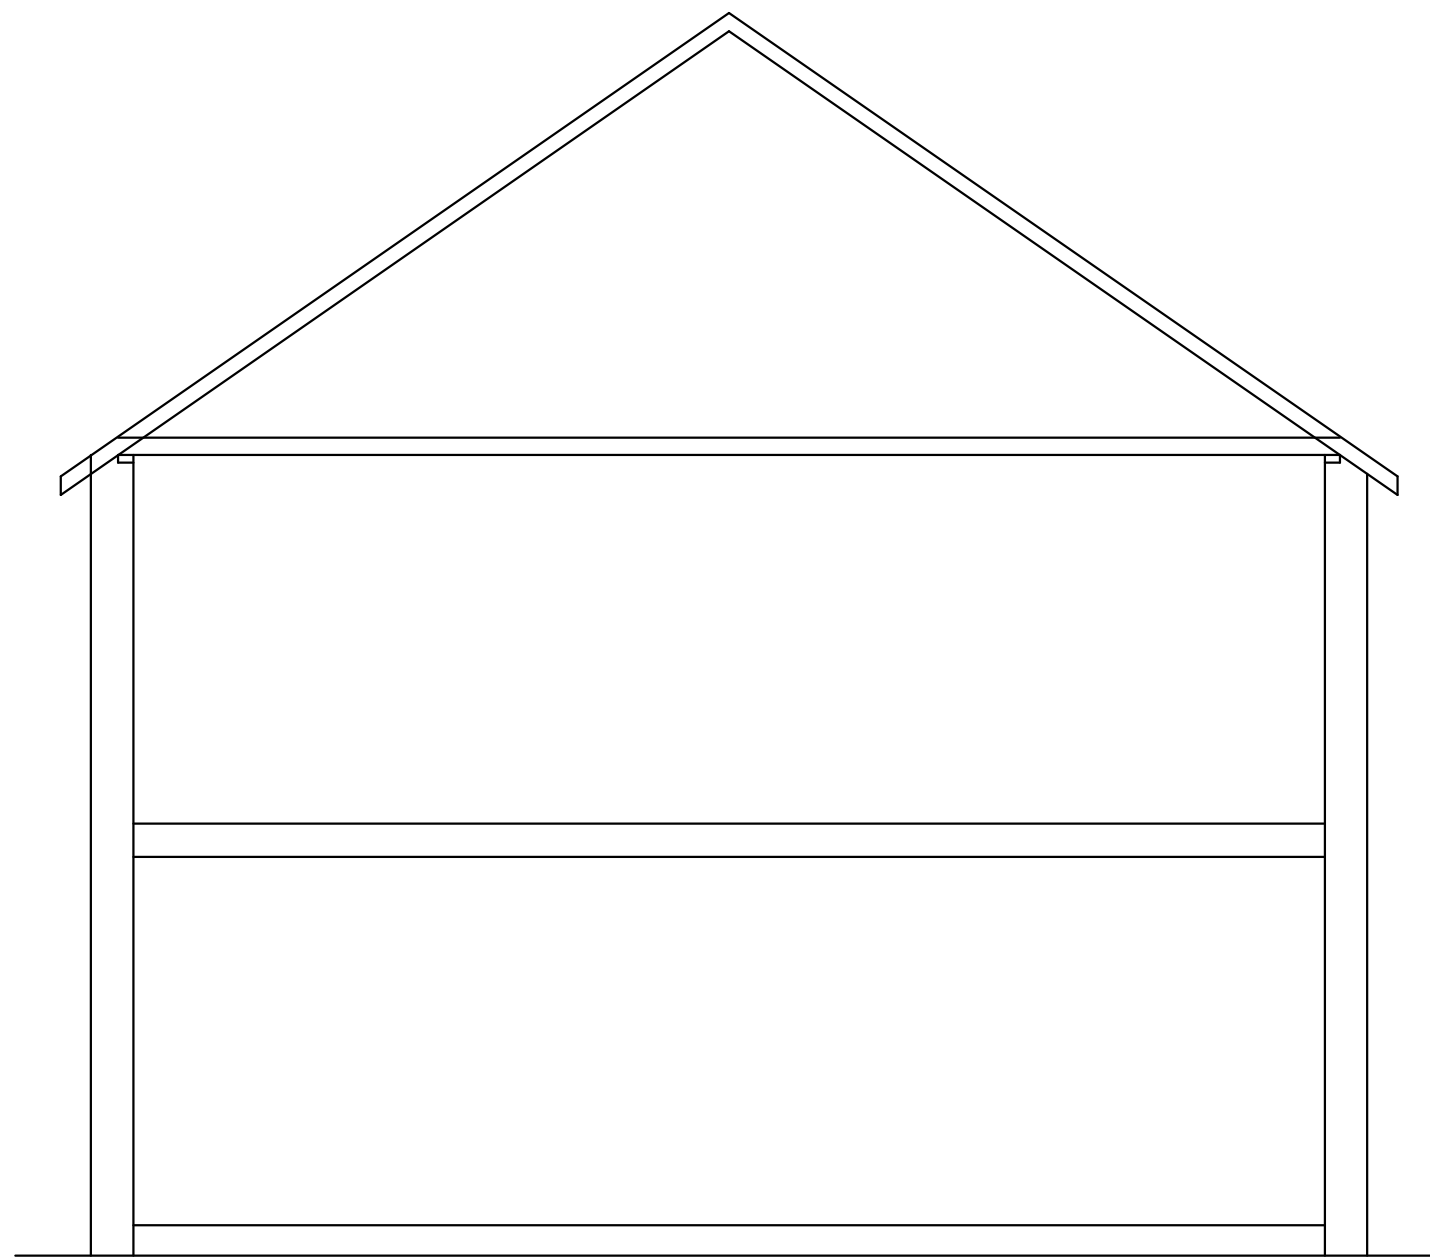

EXISTING SECTION

PROJECT
66 Copthall Road West
Ickenham

PROPOSAL
Single Storey Rear/Side
Extension

SCALE: 1-50 @ A1

DRAWN: Andy Wilcock

DATE: 20th June 2026

DRAWING NUMBER	REV
552-3	

Existing Elevations		
REV	DESCRIPTION	DATE

