




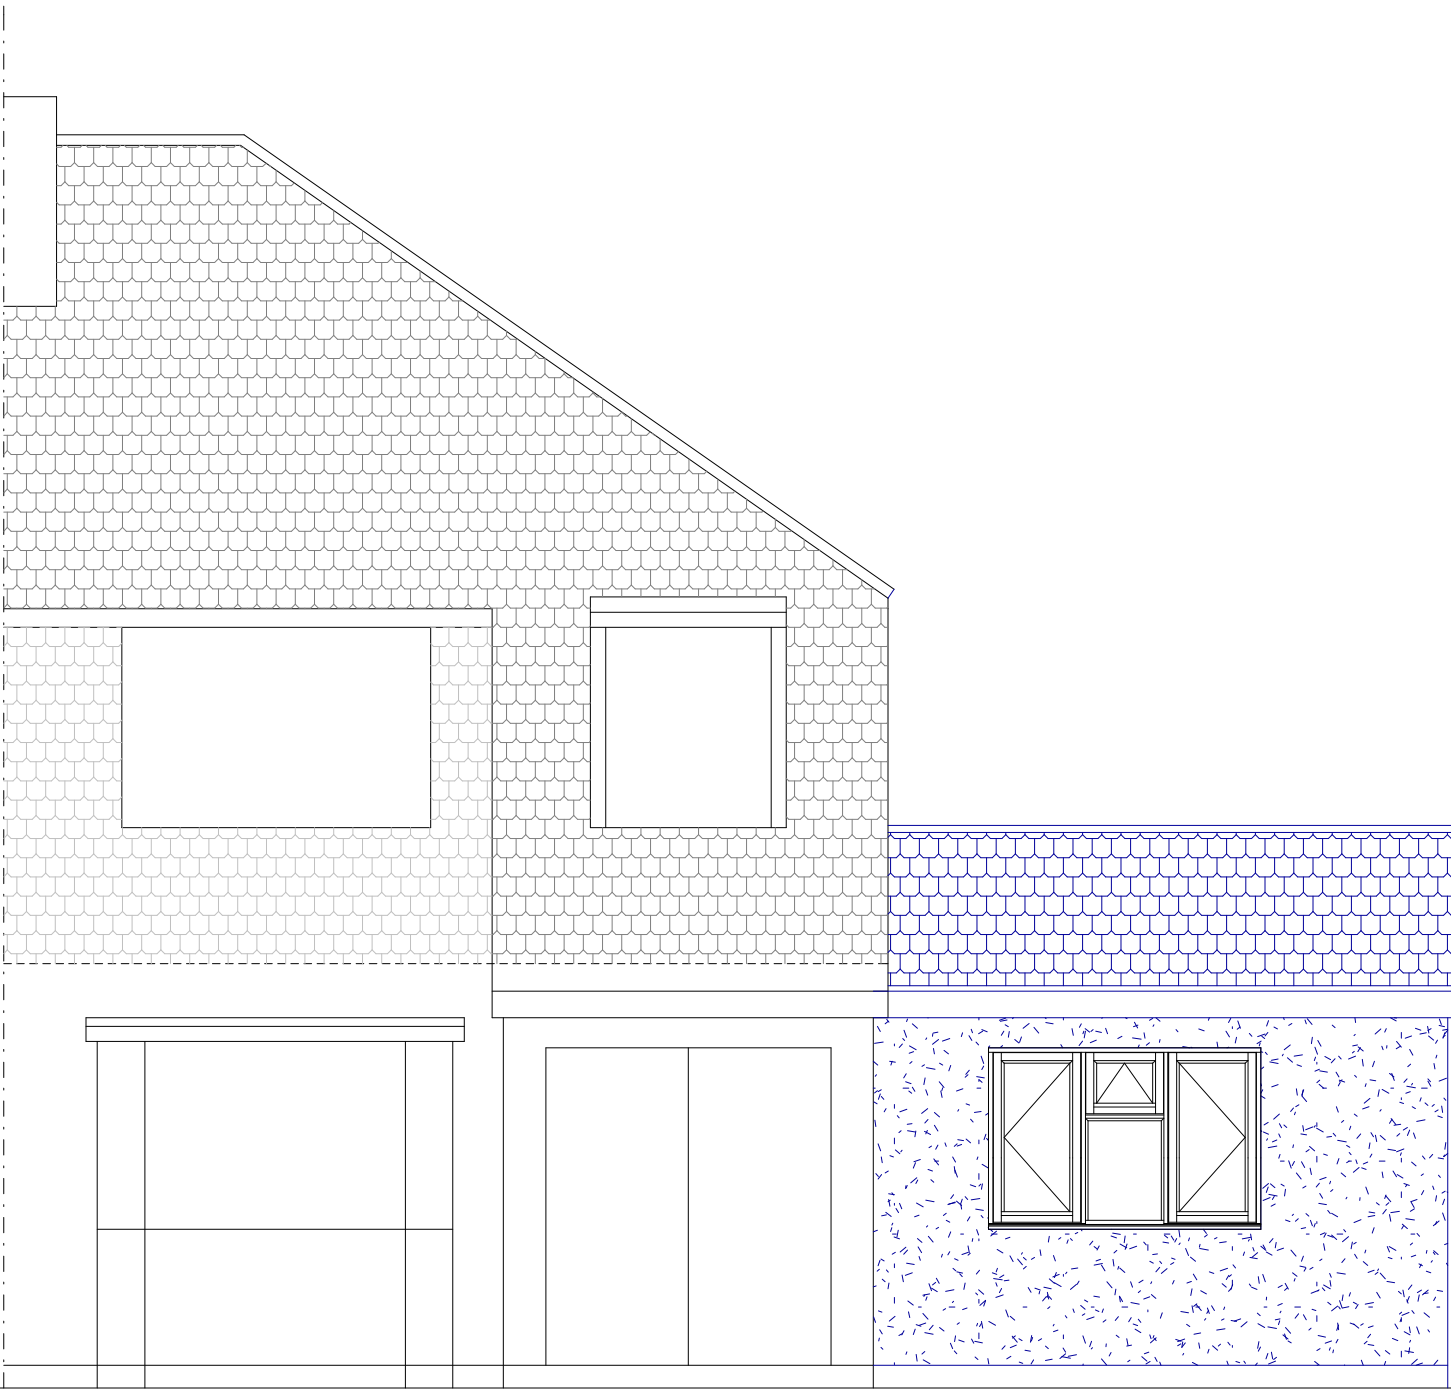

PROPOSED FRONT ELEVATION

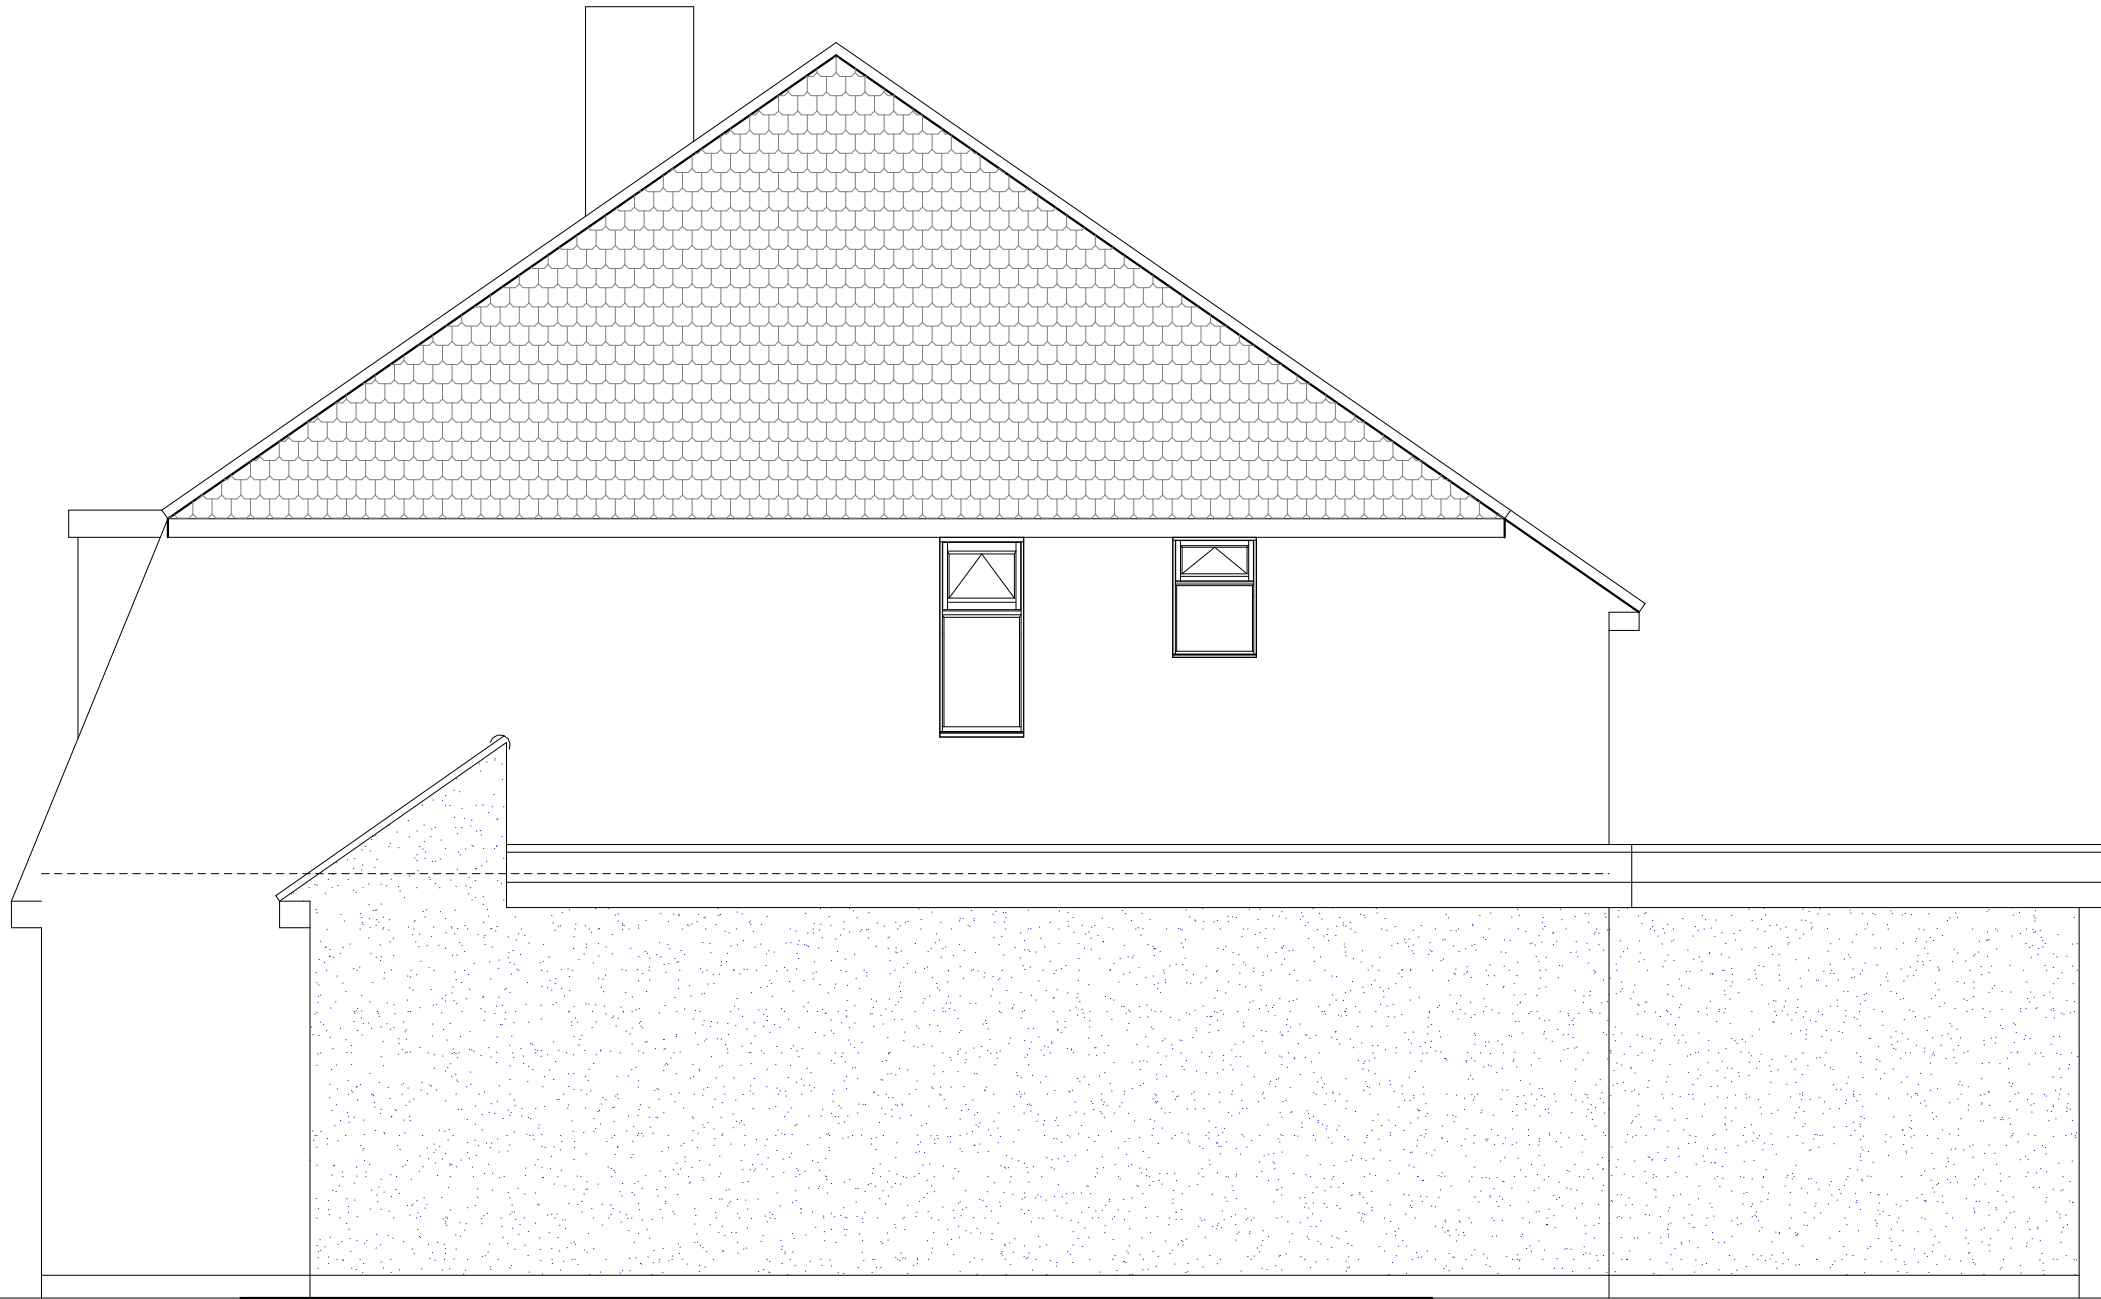

PROPOSED SIDE ELEVATION

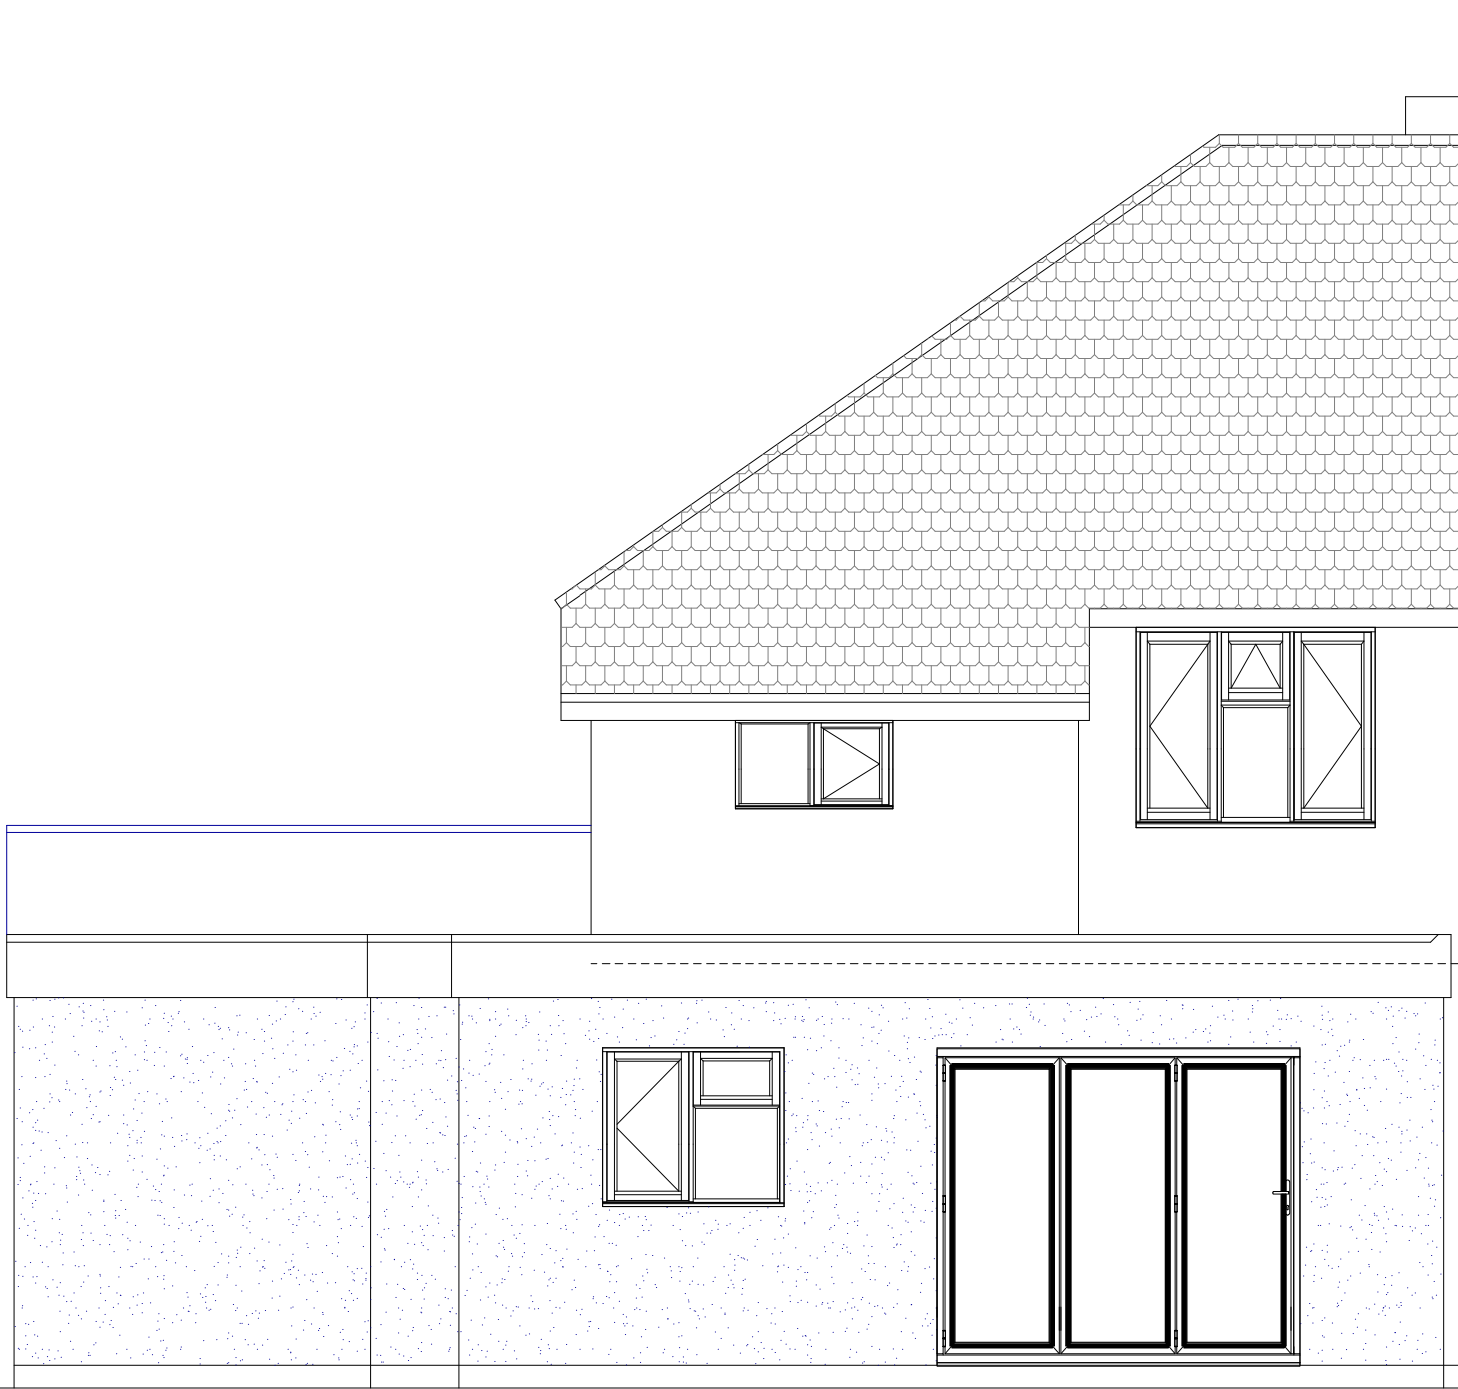

PROPOSED REAR ELEVATION



PROPOSED SIDE ELEVATION

PROJECT
66 Copthall Road West
Ickenham

PROPOSAL
Single Storey Rear/Side
Extension

SCALE: 1-50 @ A1	
DRAWN: Andy Wilcock	
DATE: 20th June 2026	
DRAWING NUMBER	REV
552-4	

Proposed Elevations		
REV	DESCRIPTION	DATE

Drawings are not to be scaled from
Any discrepancies are to be report at the earliest opportunity
Drawings are copyright to Highford Design and Build Ltd

0m1m2m3m4m5m

HIGHFORD
— DESIGN & BUILD —
9 COPES SHROVES, HAZLEMERE, BUCKS HP15 7AG
07557 390205