




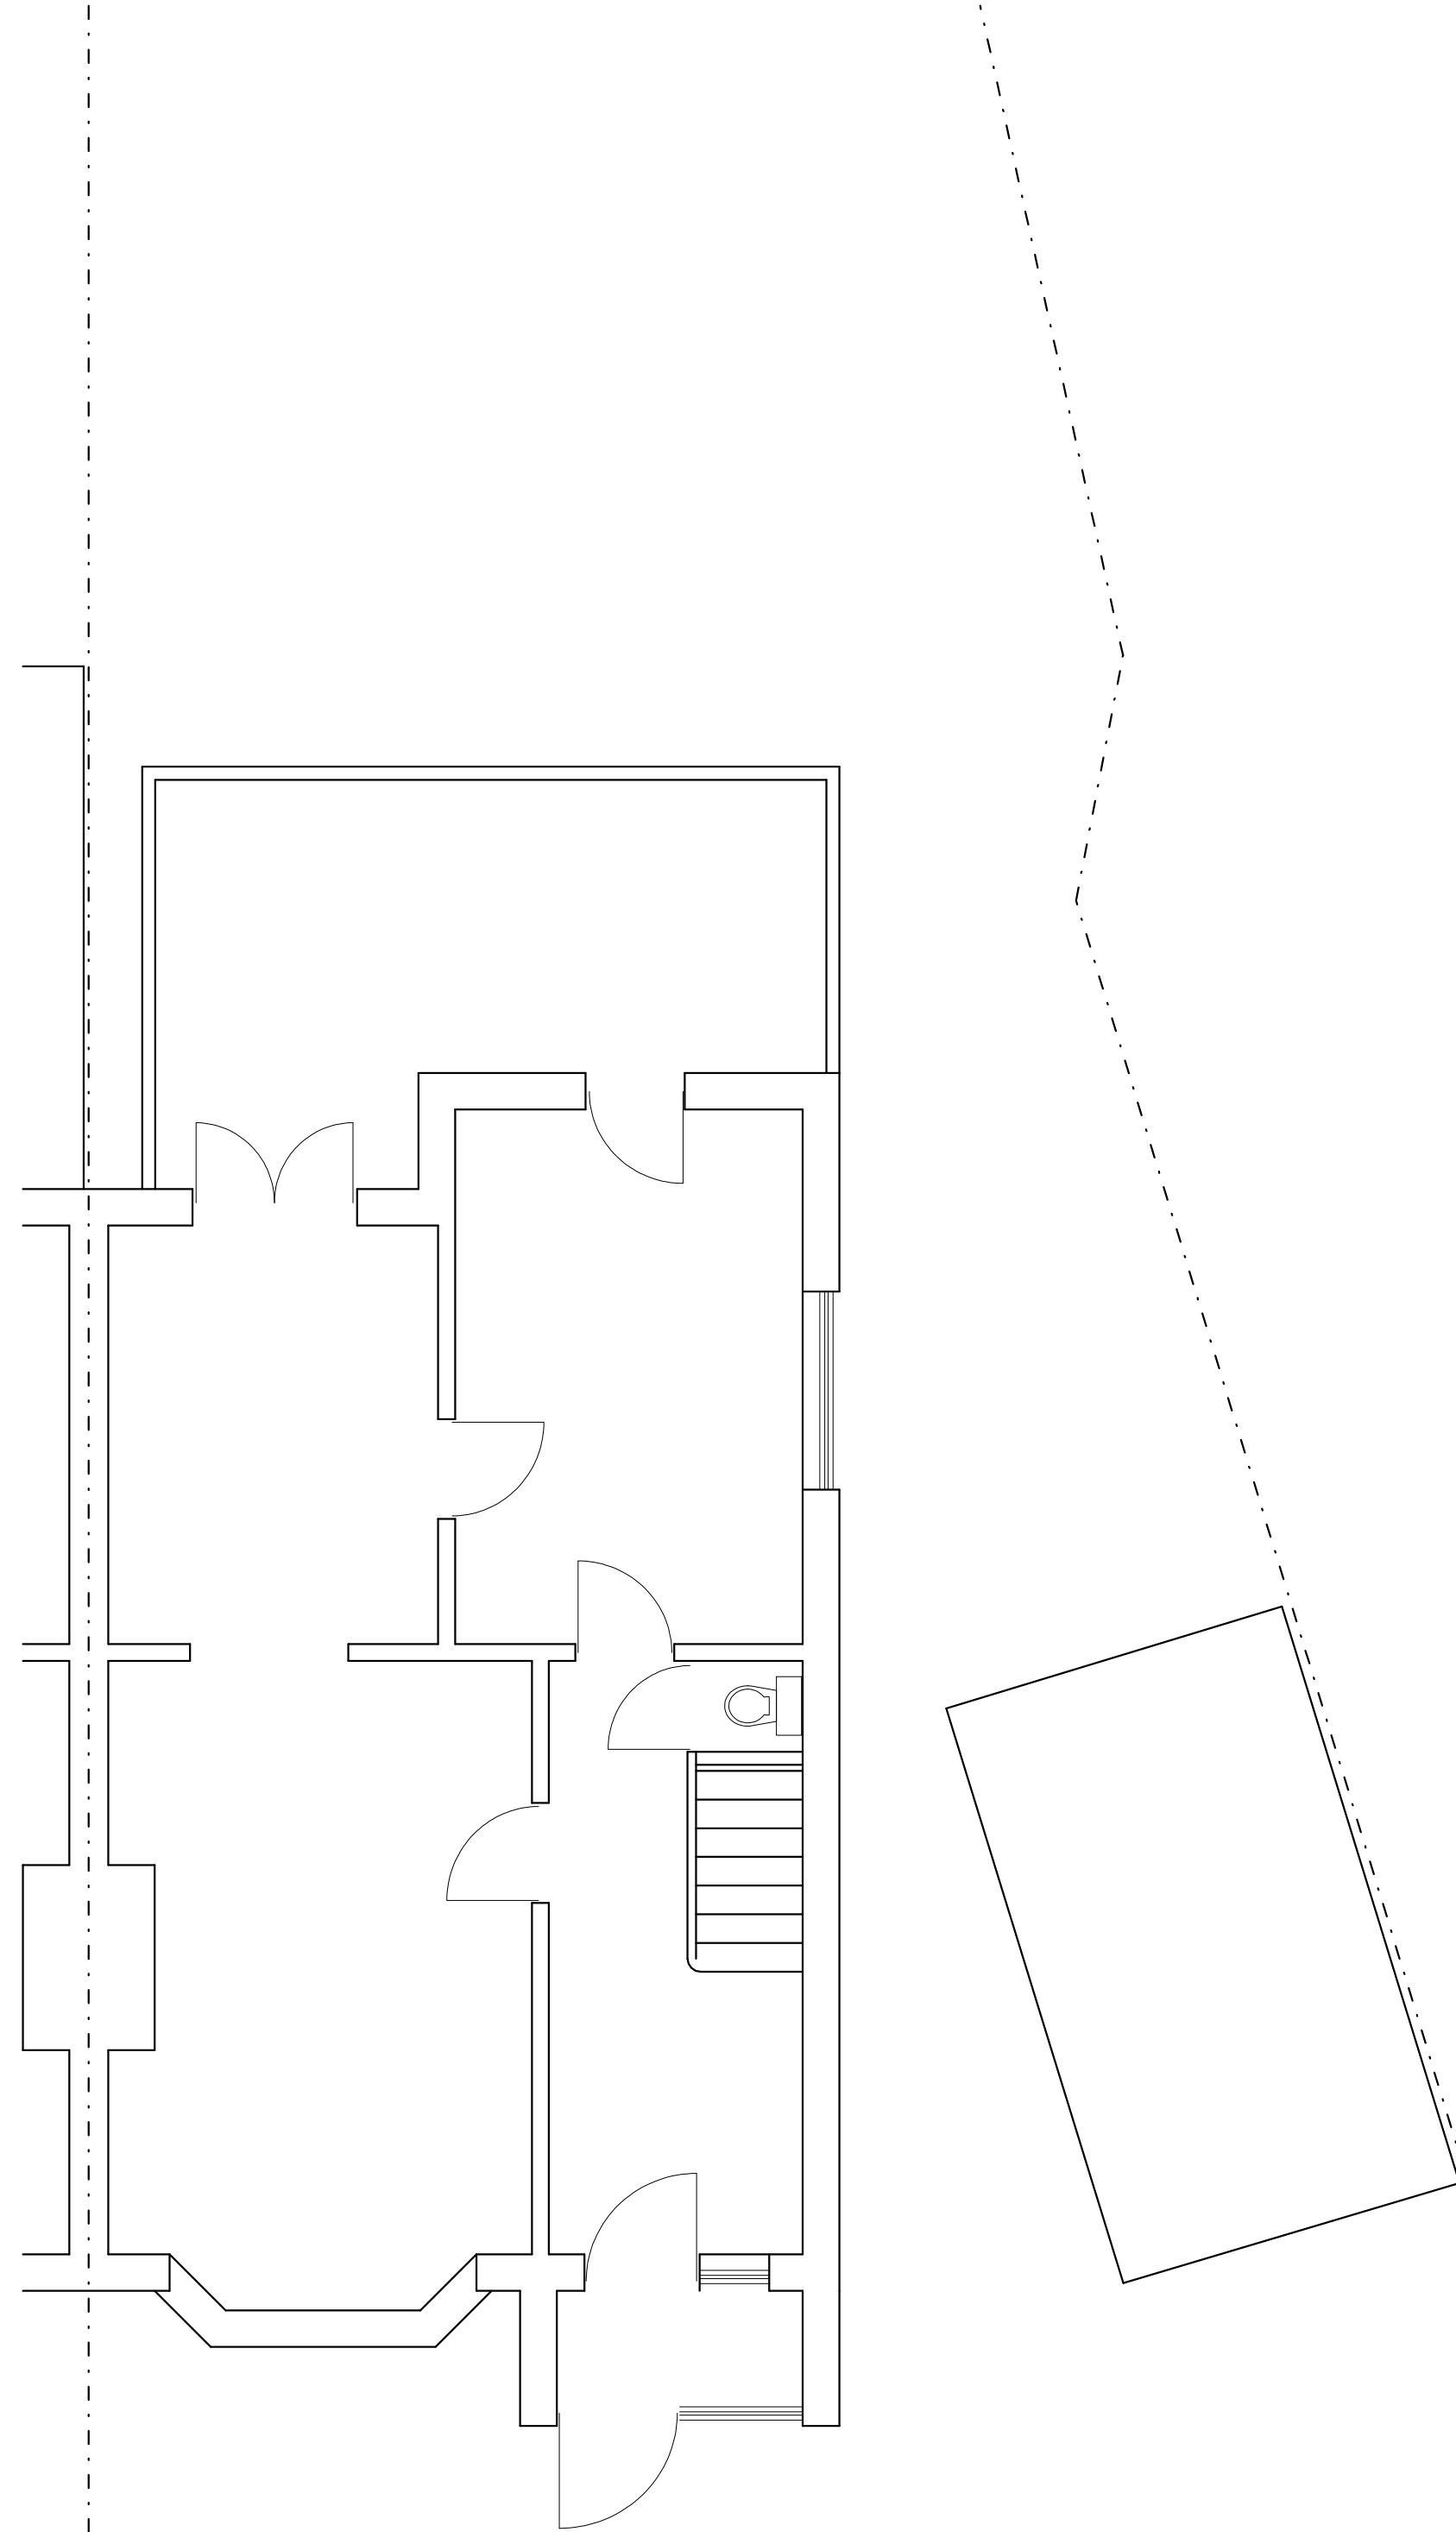

EXISTING GROUND FLOOR

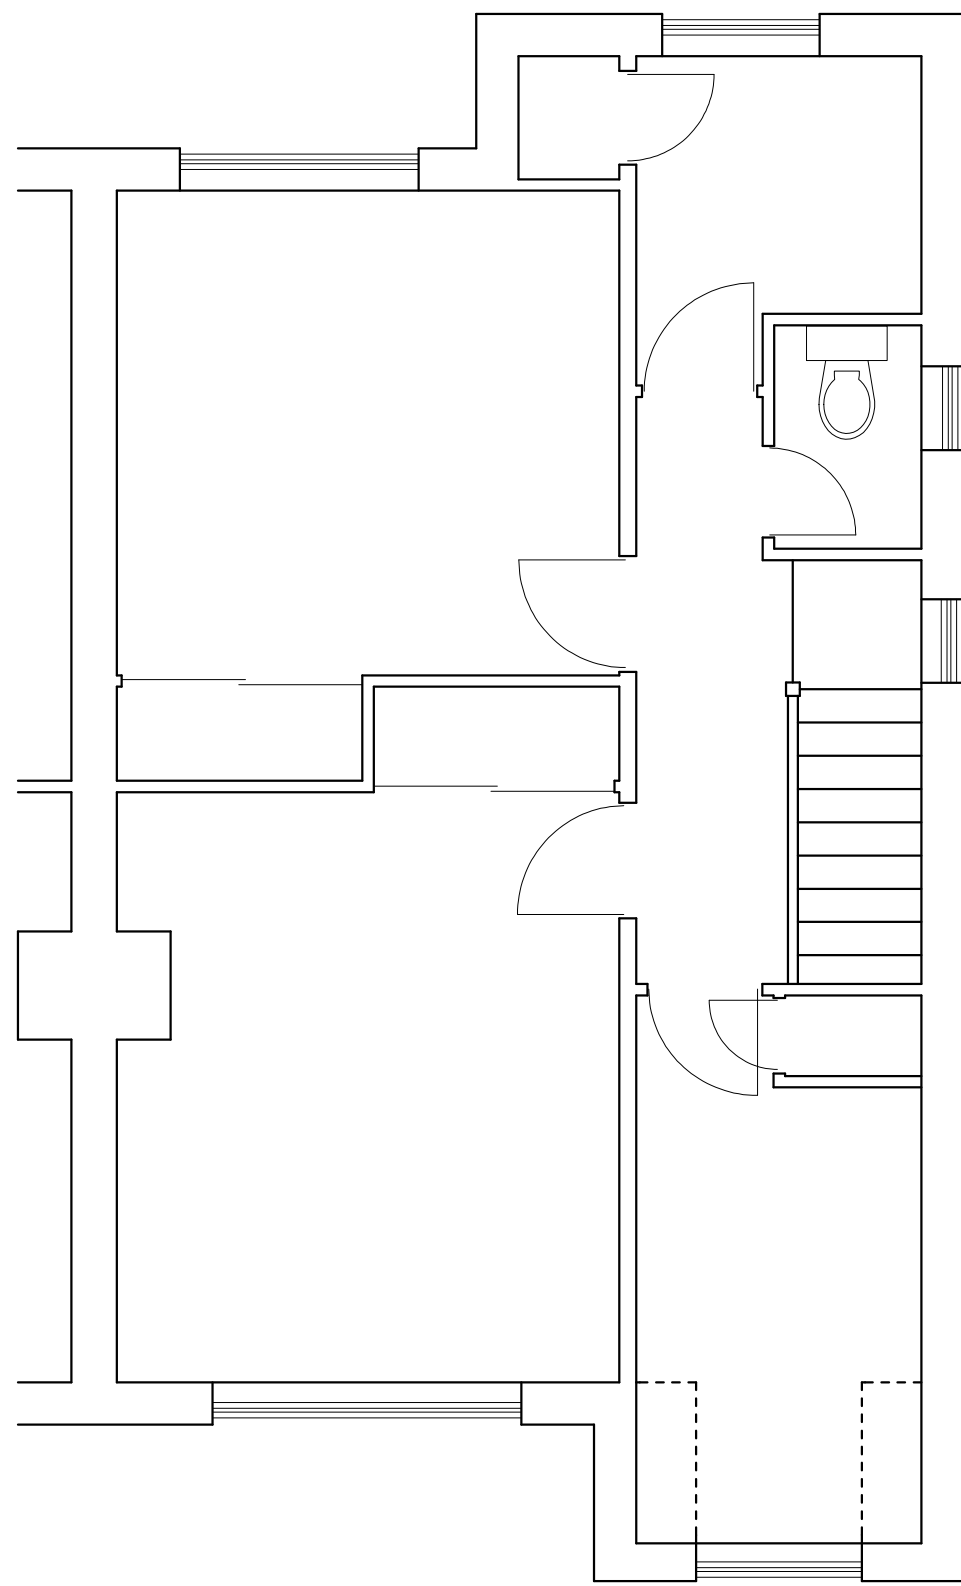

EXISTING FIRST FLOOR

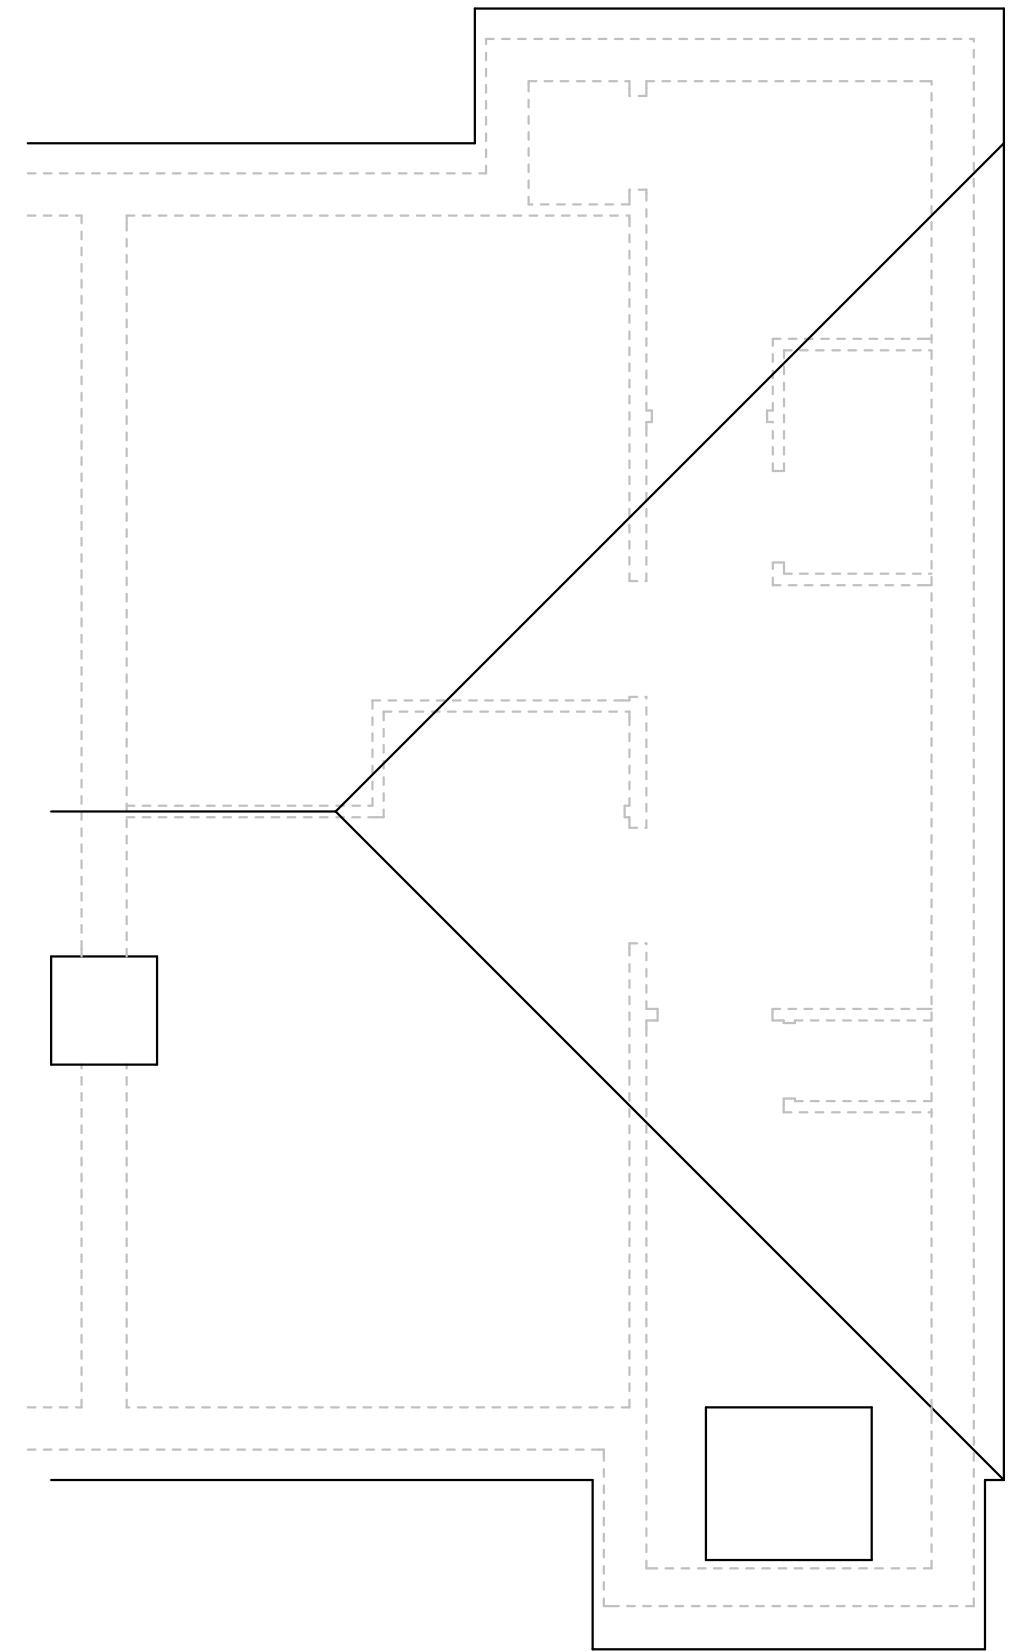

EXISTING ROOF PLAN

PROJECT
66 Copthall Road West
Ickenham

PROPOSAL
Single Storey Rear/Side
Extension and Loft
Conversion

SCALE: 1-50 @ A1


DRAWN: Andy Wilcock

DATE: 20th June 2026

DRAWING NUMBER	REV
552-1	

EXISTING PLANS

REV	DESCRIPTION	DATE

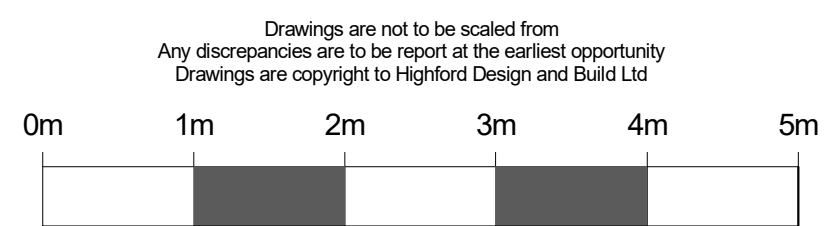

HIGHFORD
— DESIGN & BUILD —

9 COPES SHROVES, HAZLEMERE, BUCKS HP15 7AG
07557 390205