




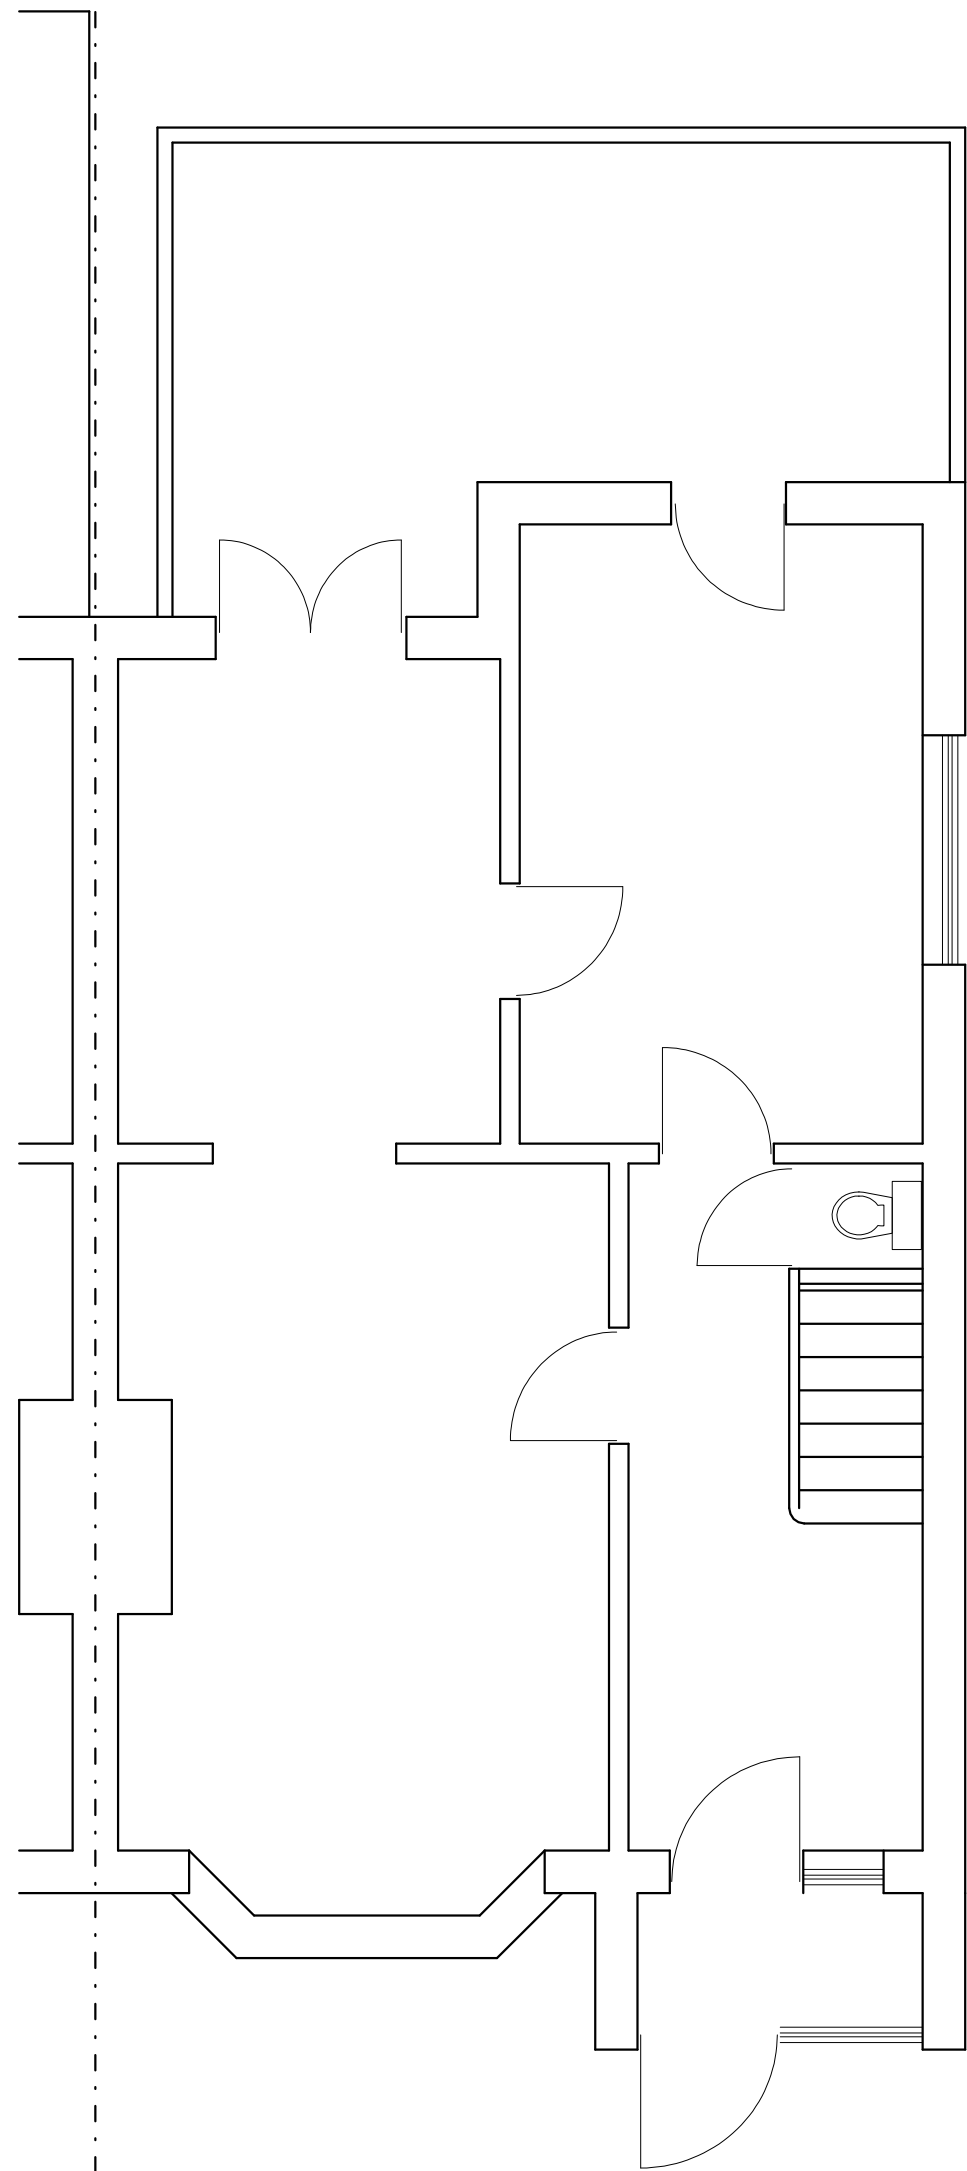


EXISTING GROUND FLOOR

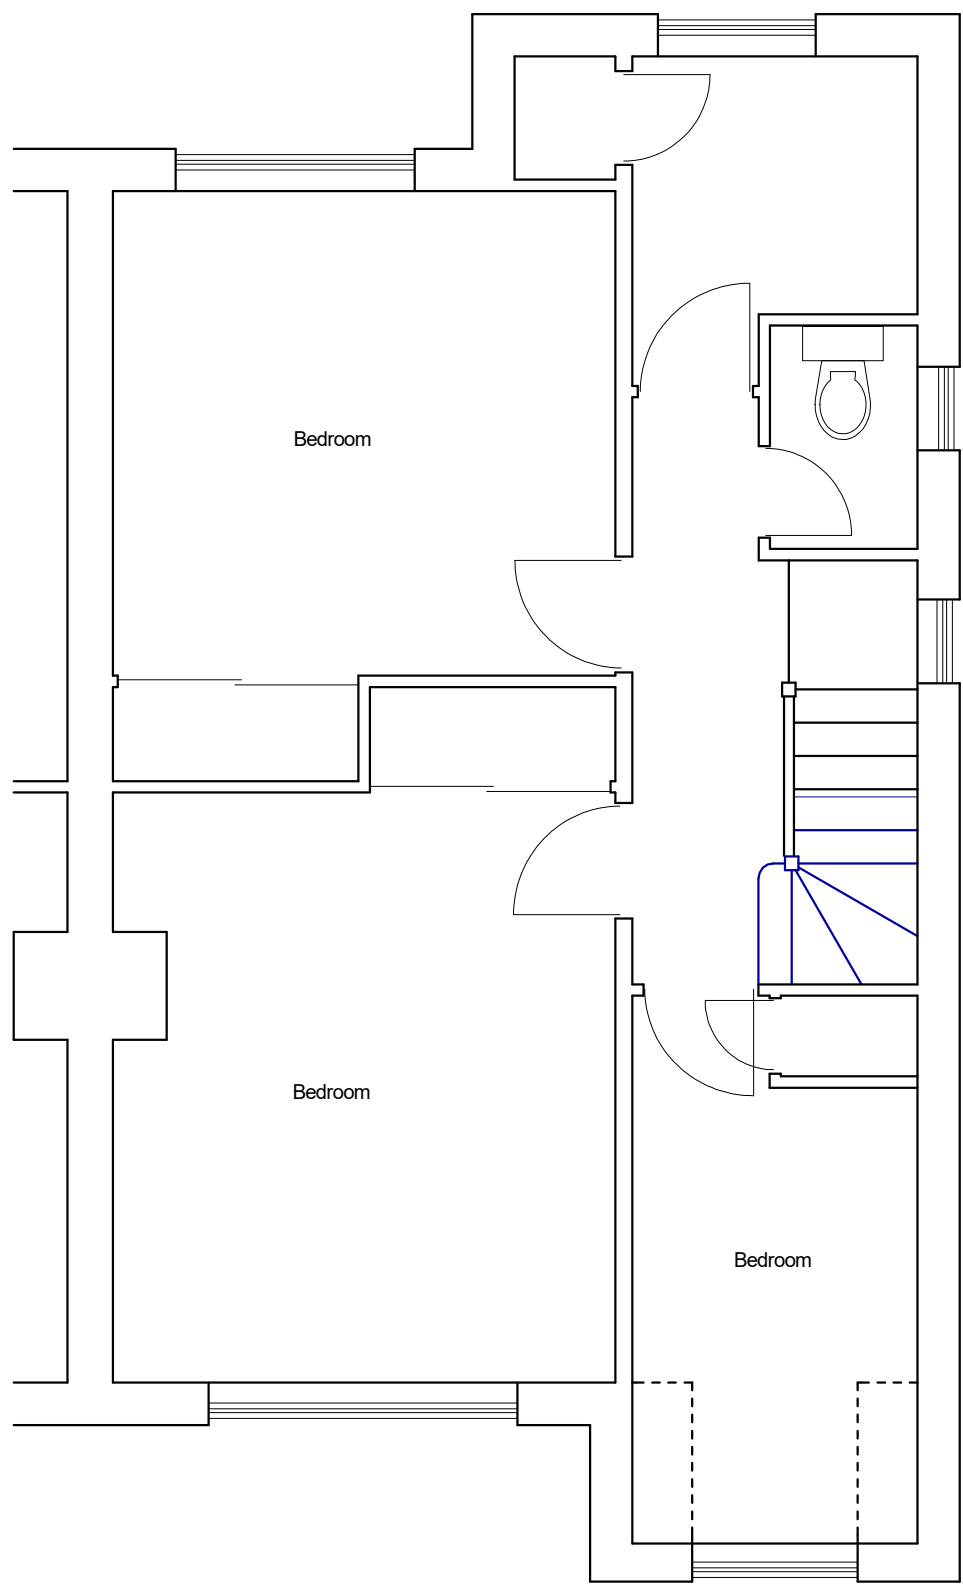

PROPOSED FIRST FLOOR

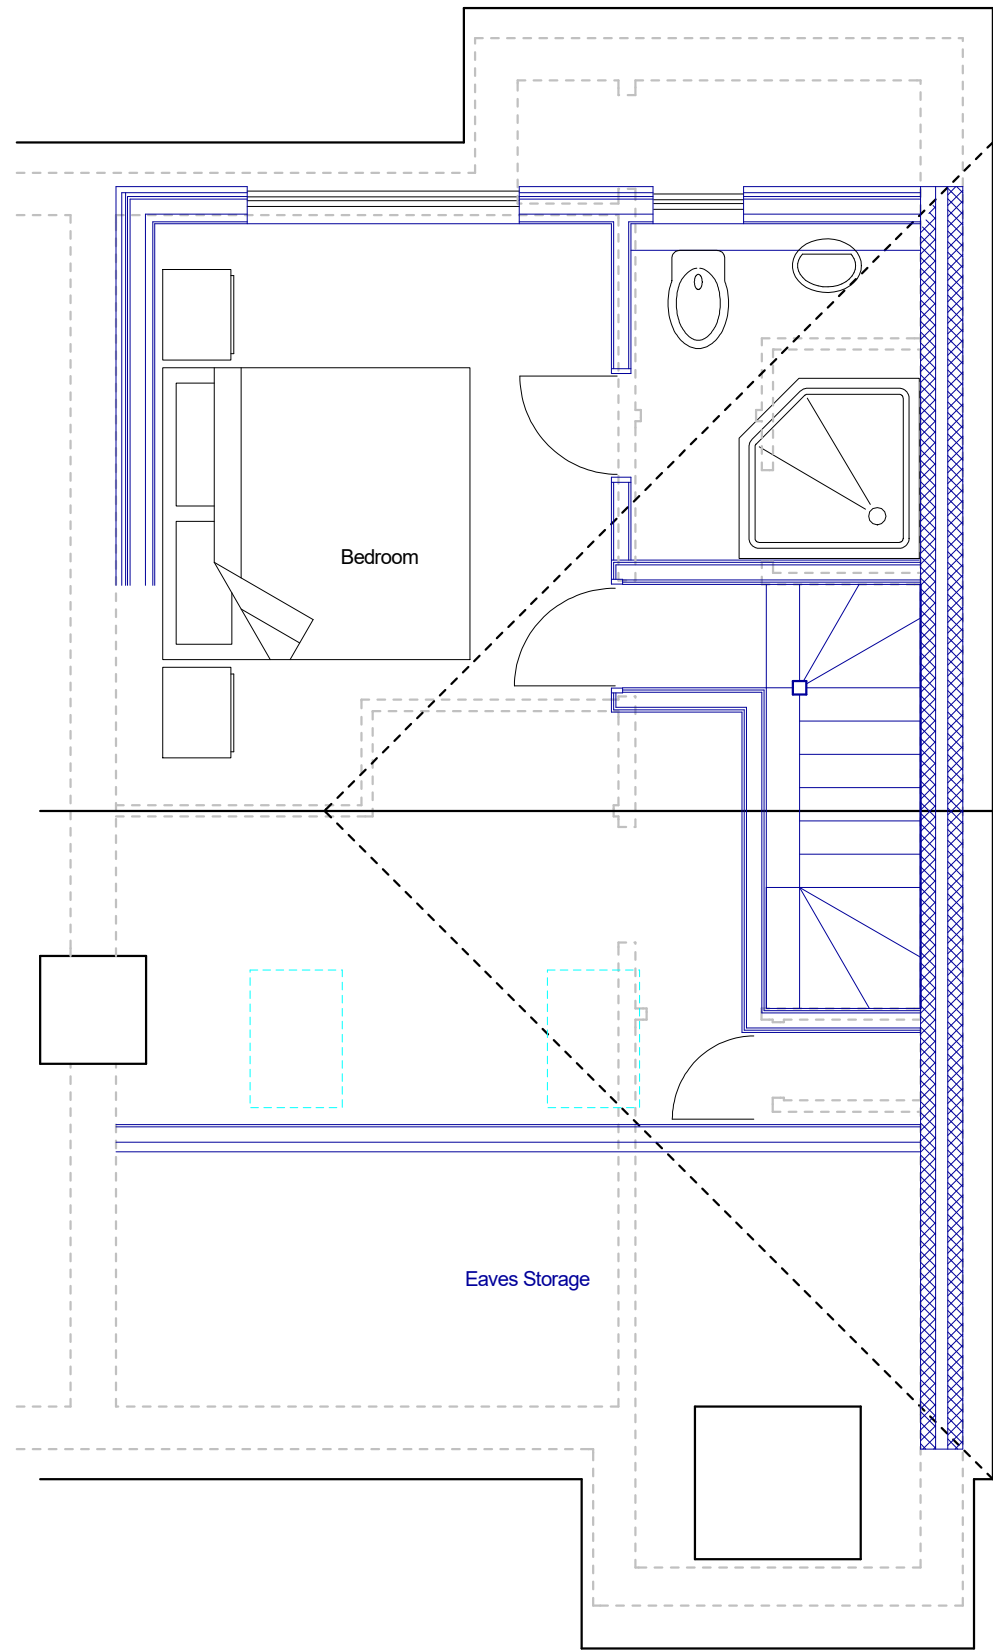

PROPOSED LOFT PLAN

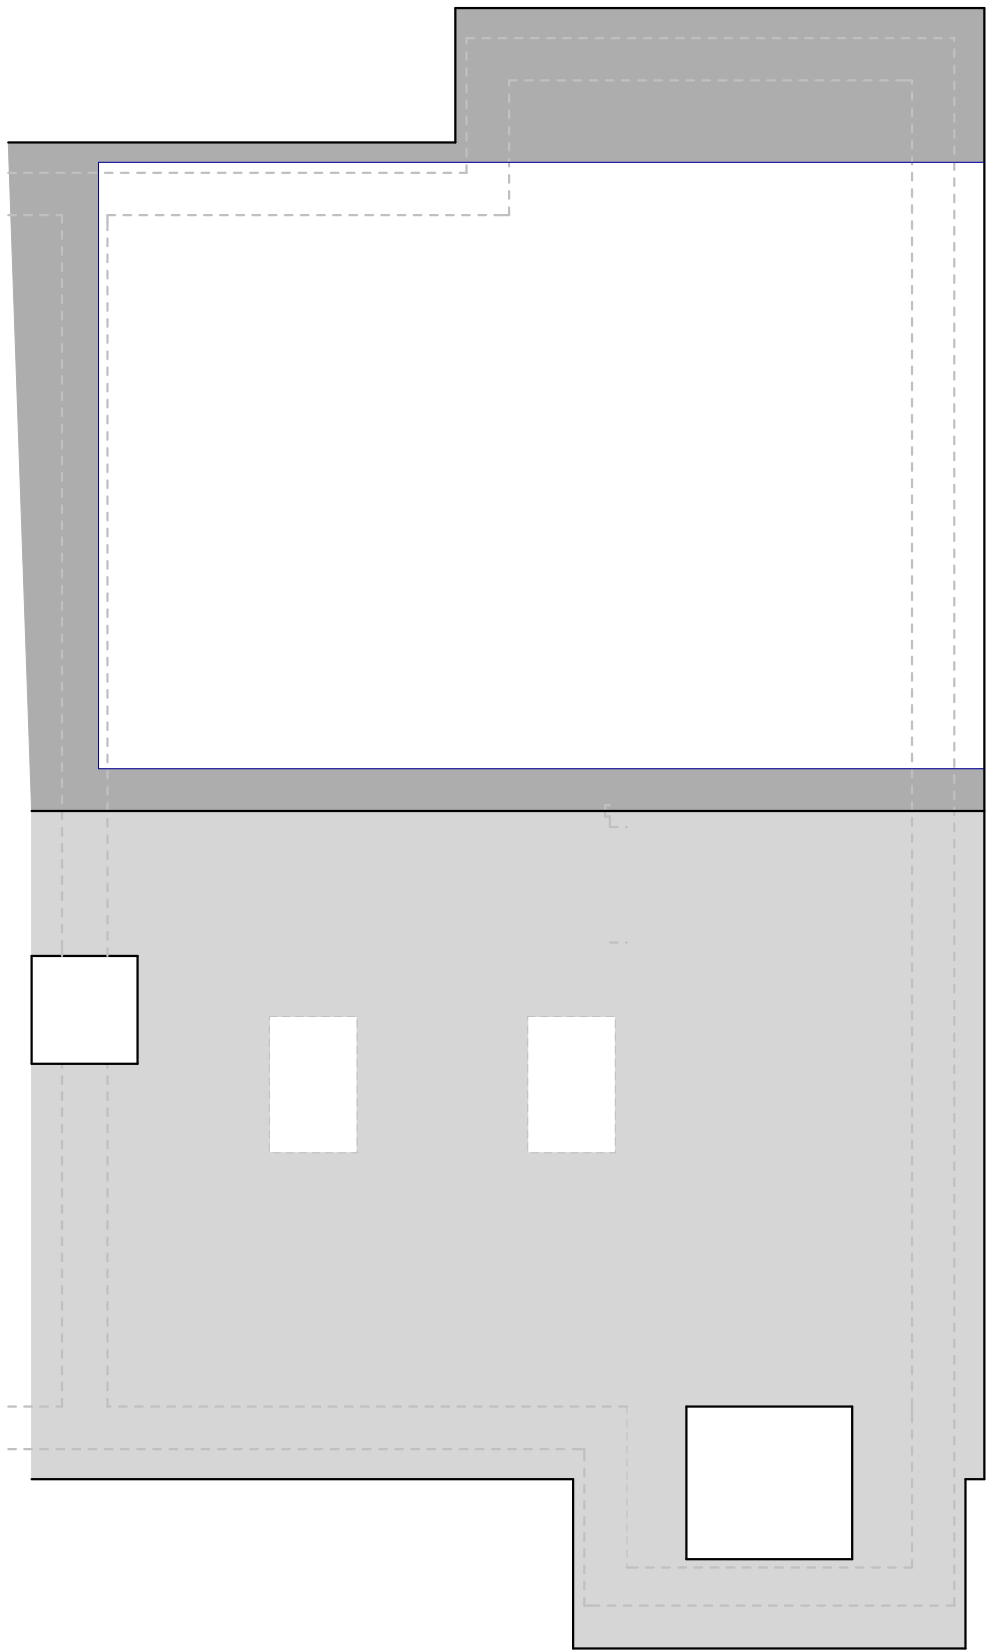

PROPOSED ROOF PLAN

PROJECT
66 Copthall Road West
Ickenham

PROPOSAL
Loft Conversion

SCALE: 1-50 @ A1	
DRAWN: Andy Wilcock	
DATE: 20th June 2026	
DRAWING NUMBER	REV
552-2	

PROPOSED PLANS		
REV	DESCRIPTION	DATE