



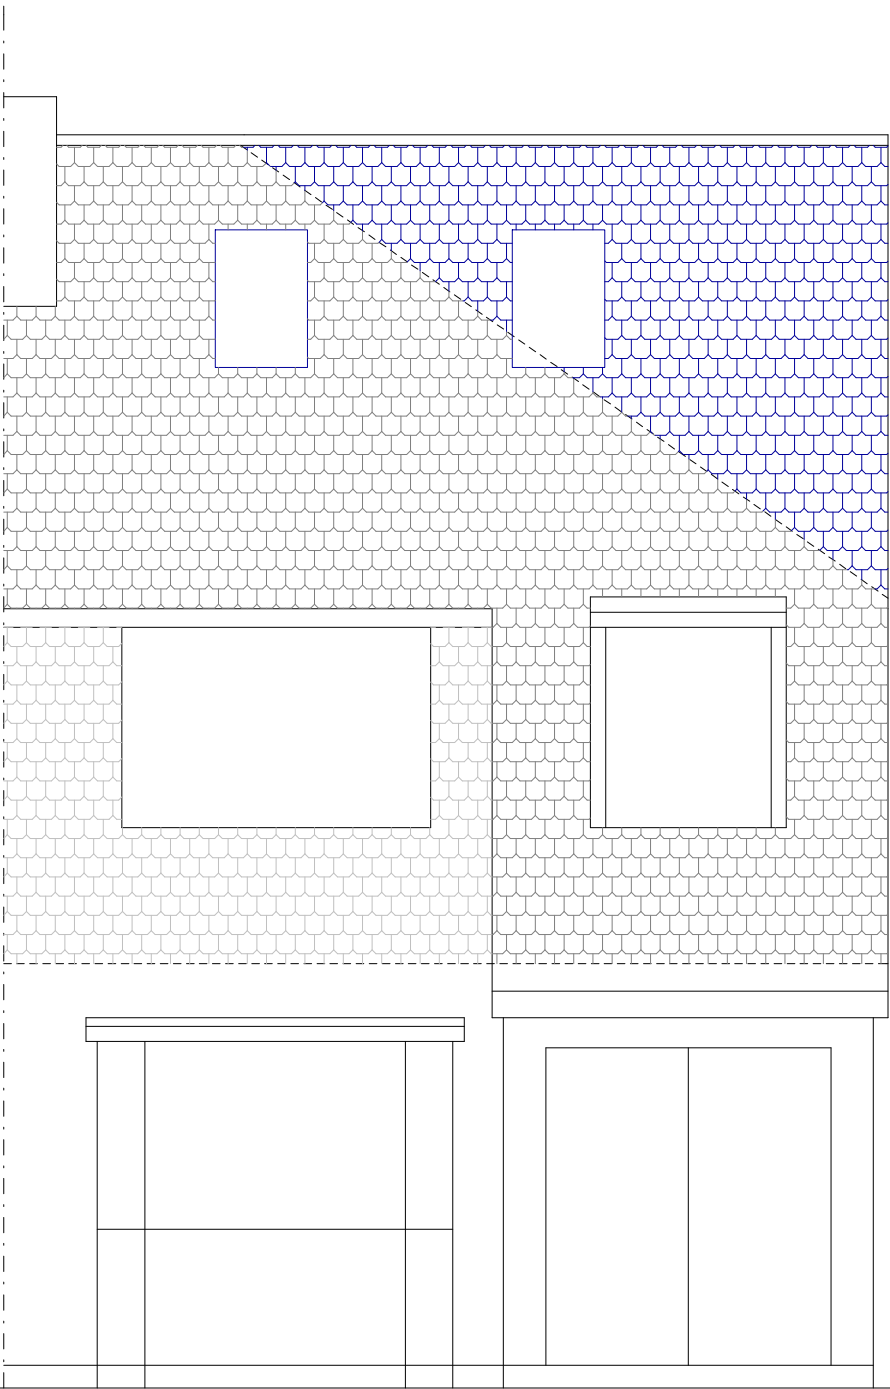


PROPOSED FRONT ELEVATION




PROPOSED SIDE ELEVATION

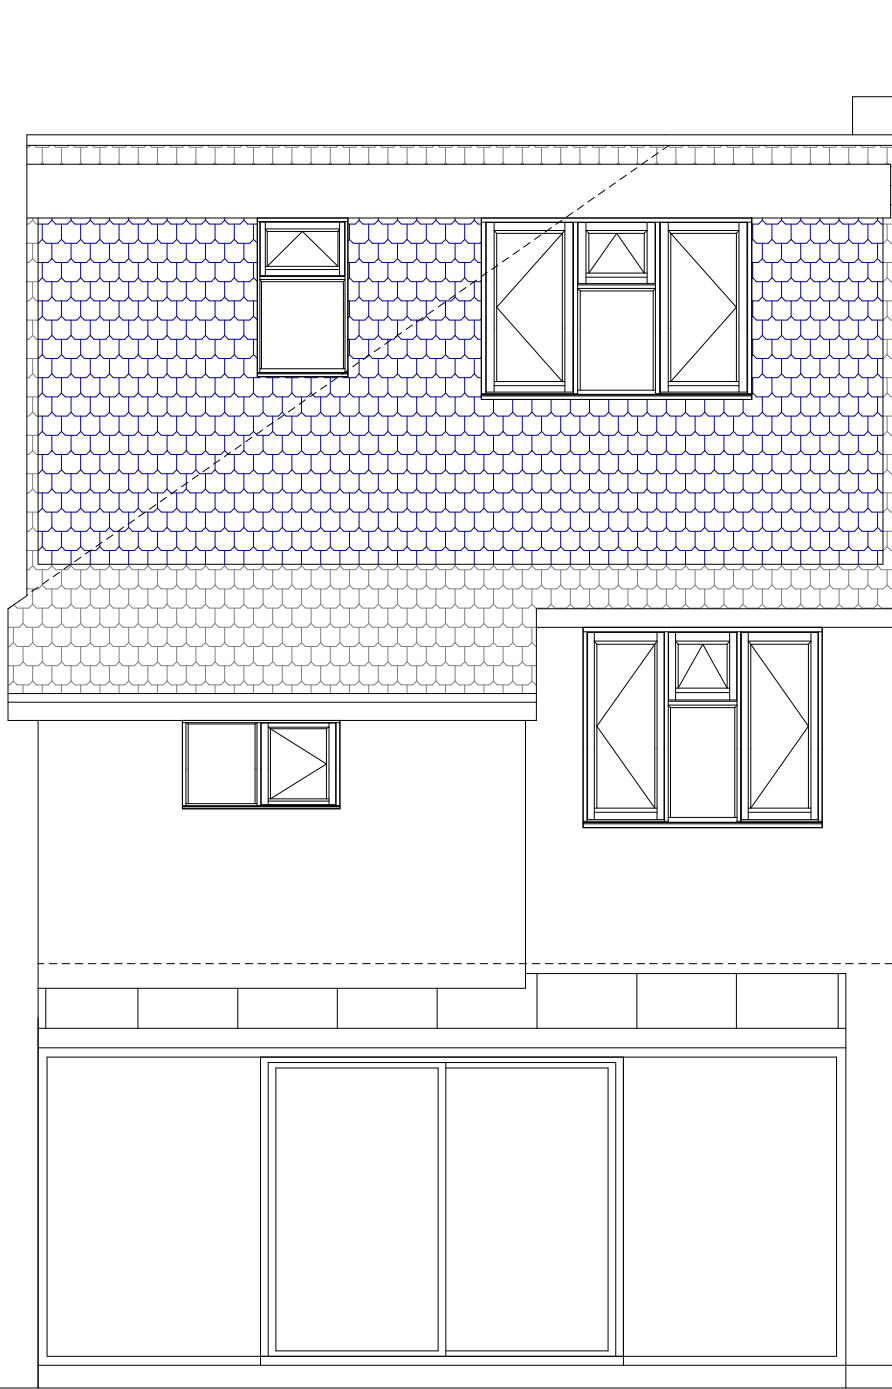

PROPOSED REAR ELEVATION

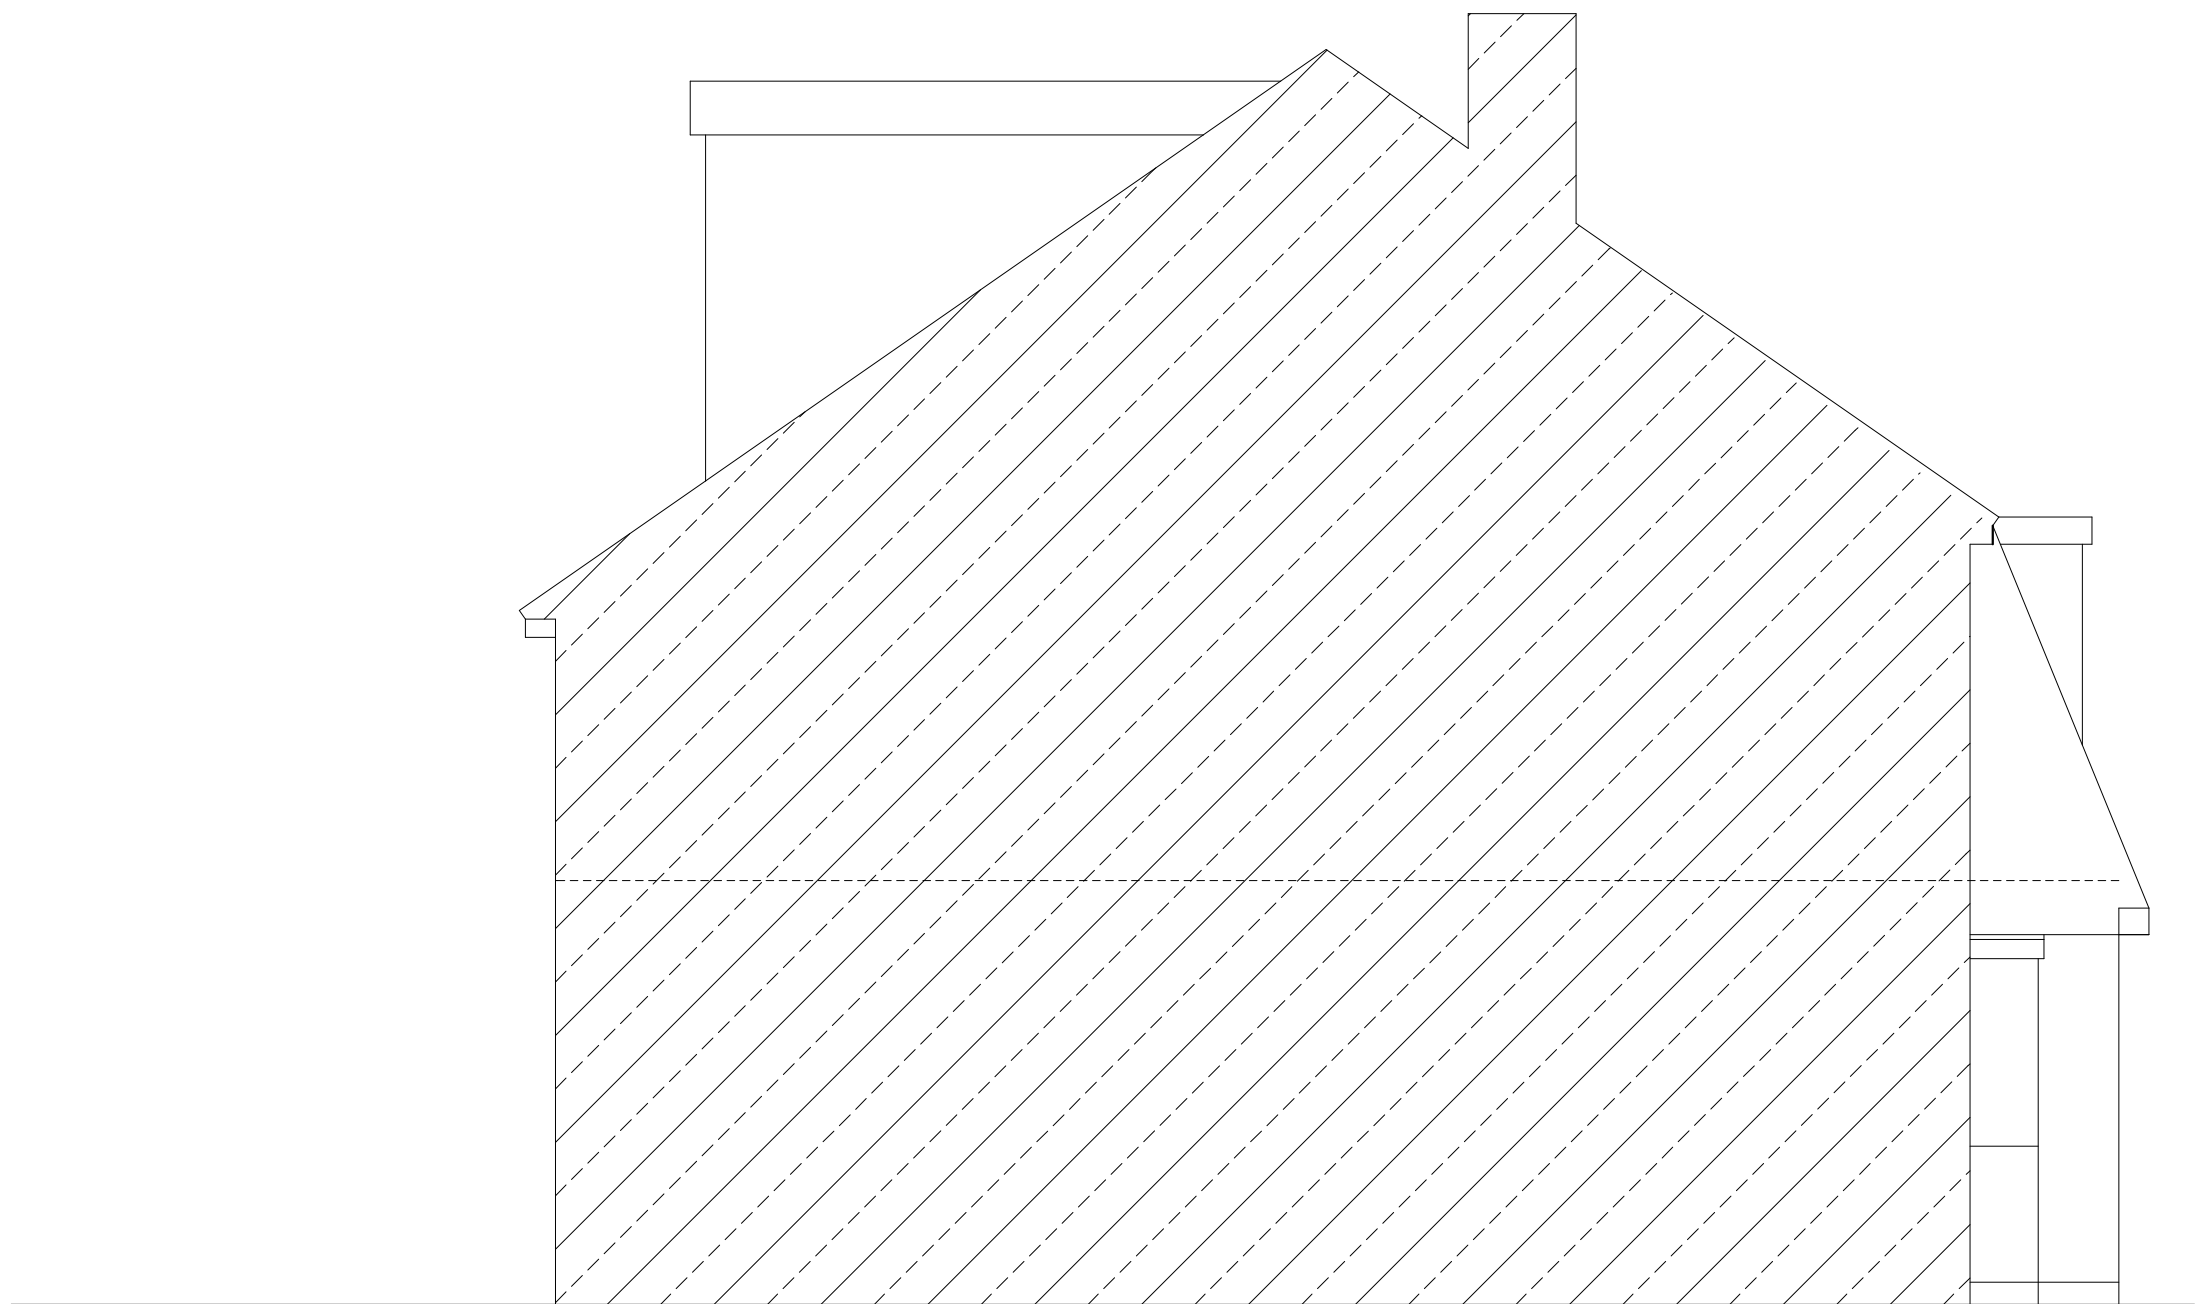

PROPOSED SIDE ELEVATION

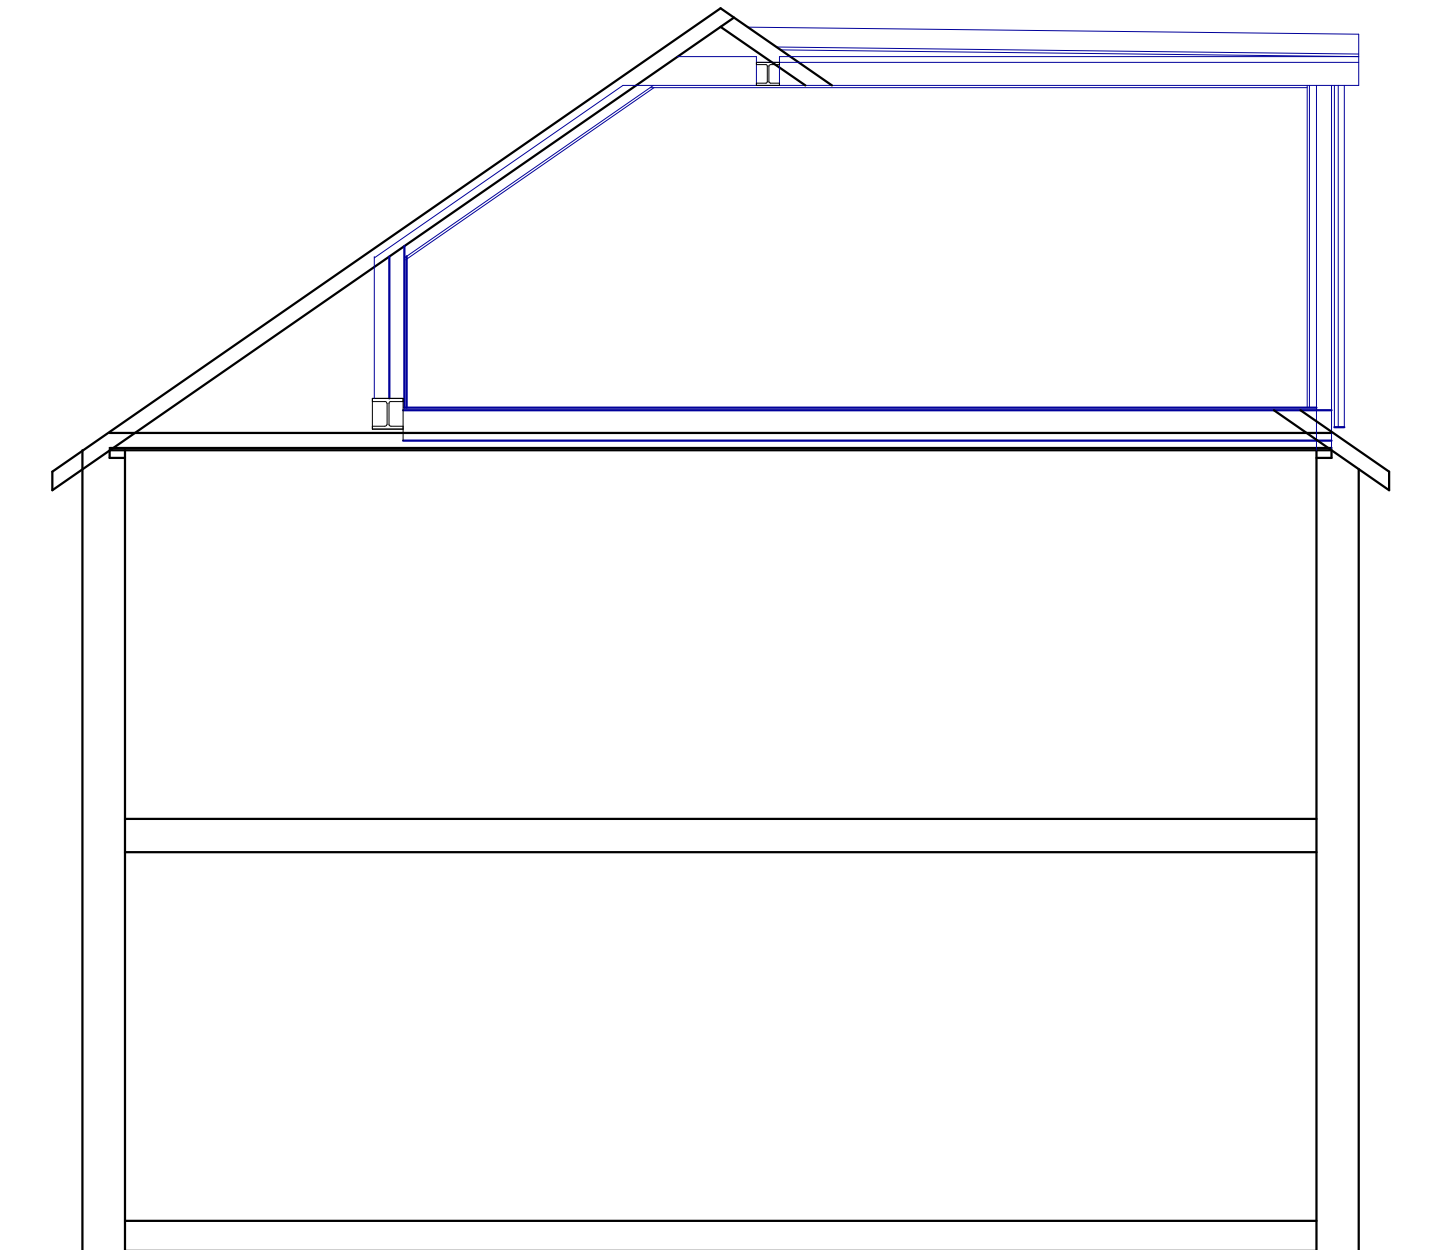

PROPOSED SECTION

PROJECT
66 Copthall Road West
Ickenham

PROPOSAL
Loft Conversion

SCALE: 1-50 @ A1	
DRAWN: Andy Wilcock	
DATE: 20th June 2026	
DRAWING NUMBER	REV
552-4	

Proposed Elevations		
REV	DESCRIPTION	DATE