

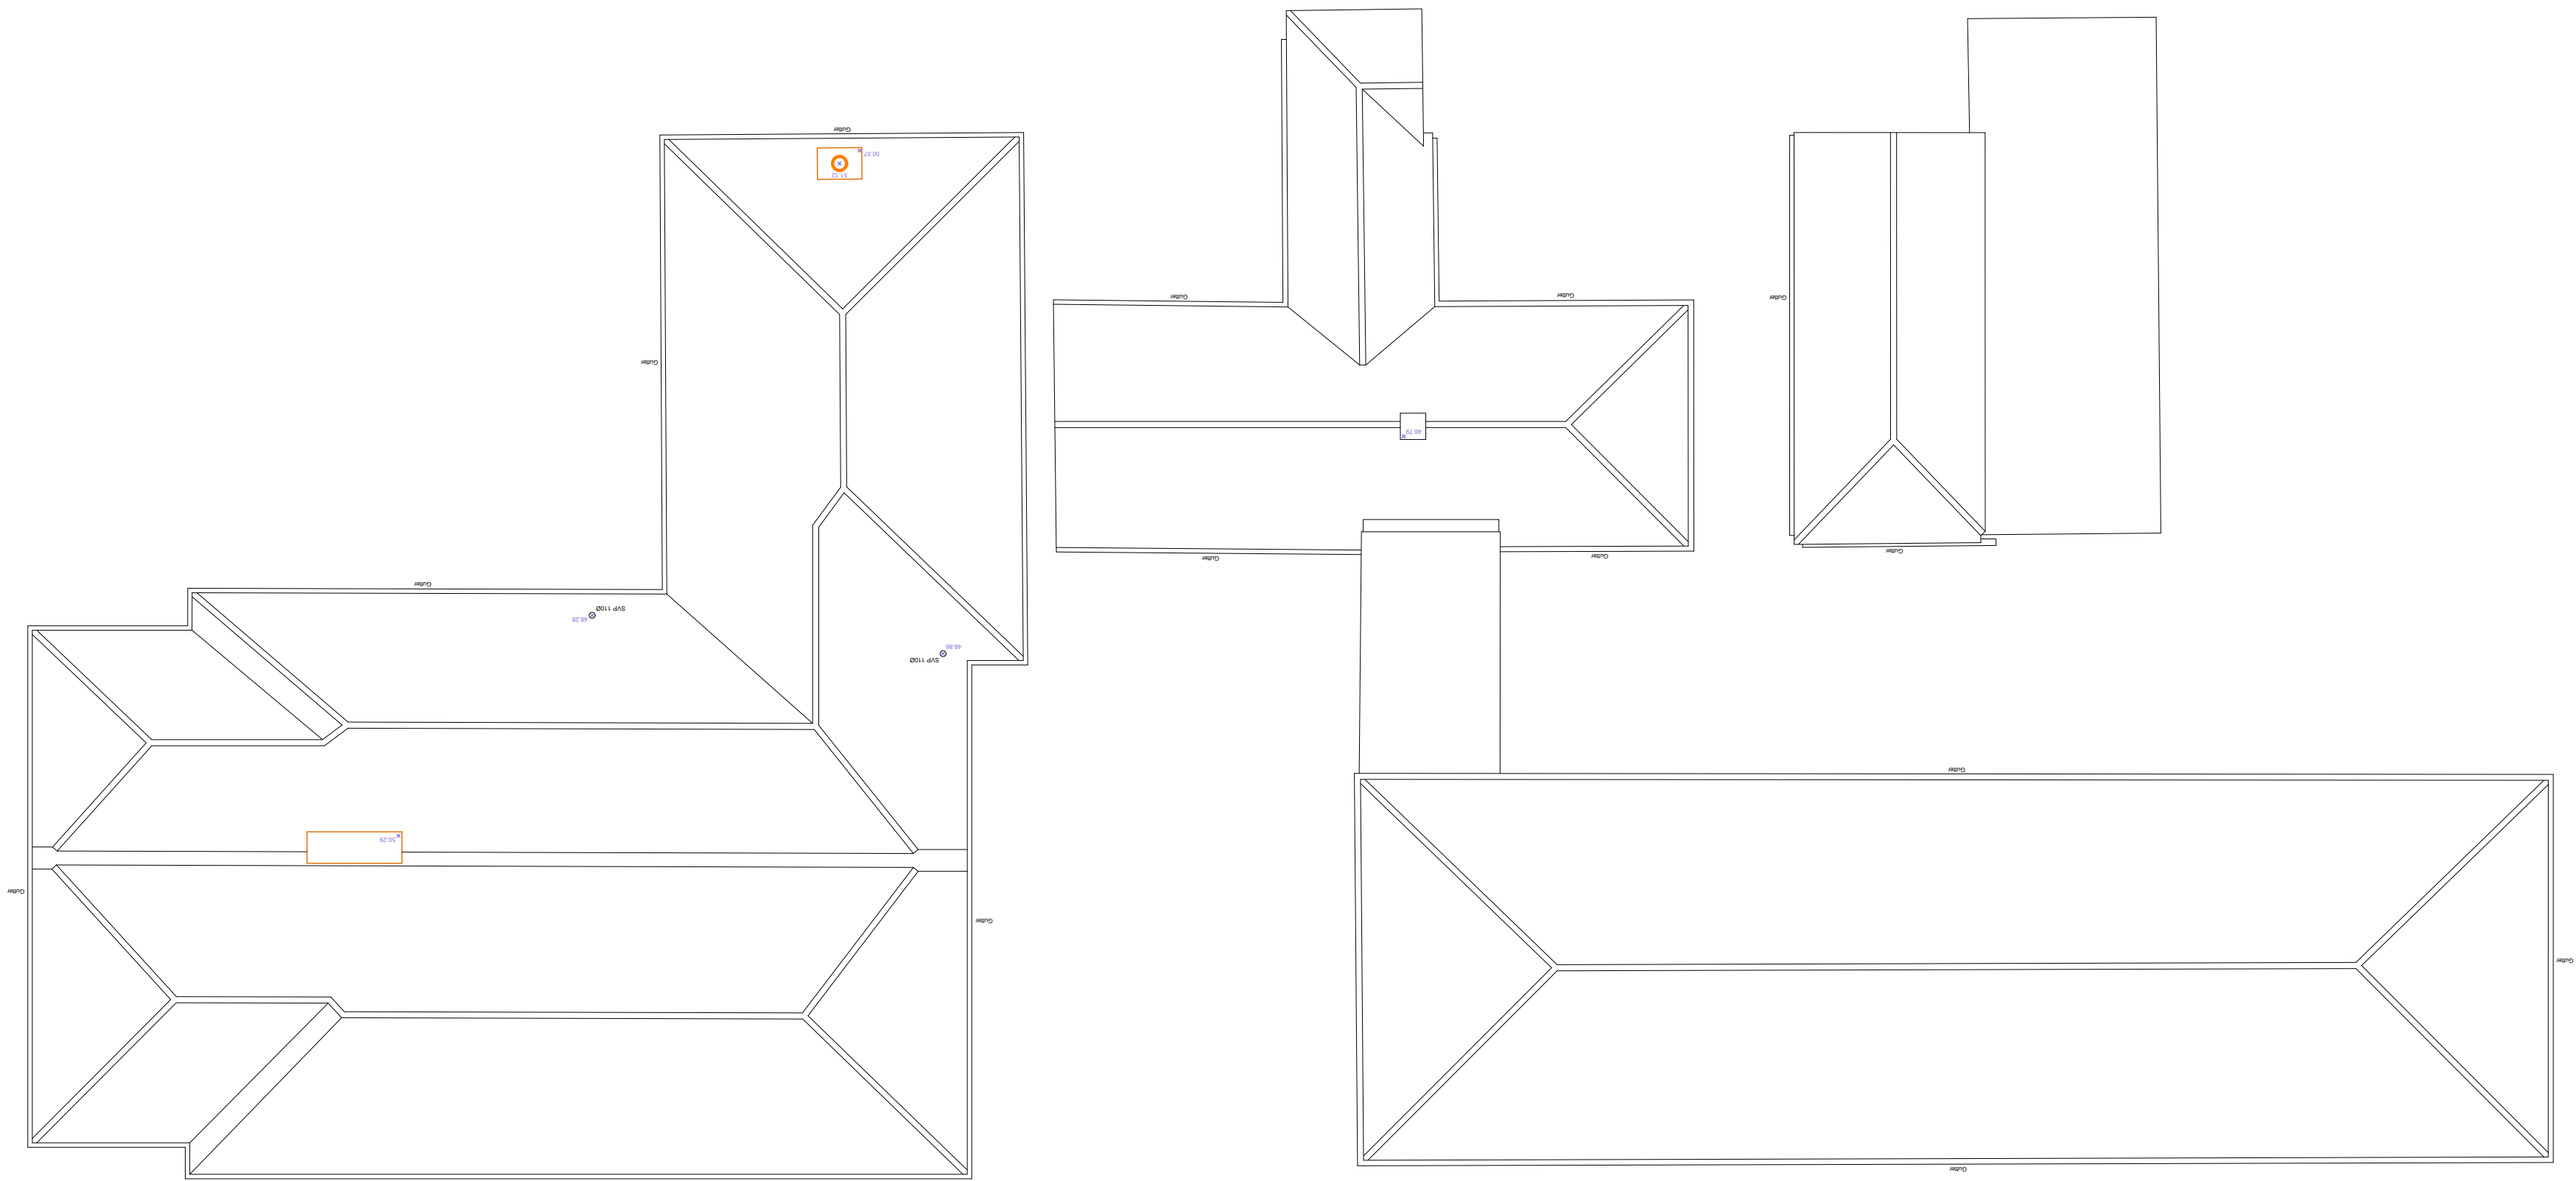


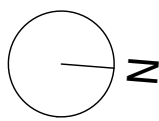

02 ROOF PLANS
Scale 1:100

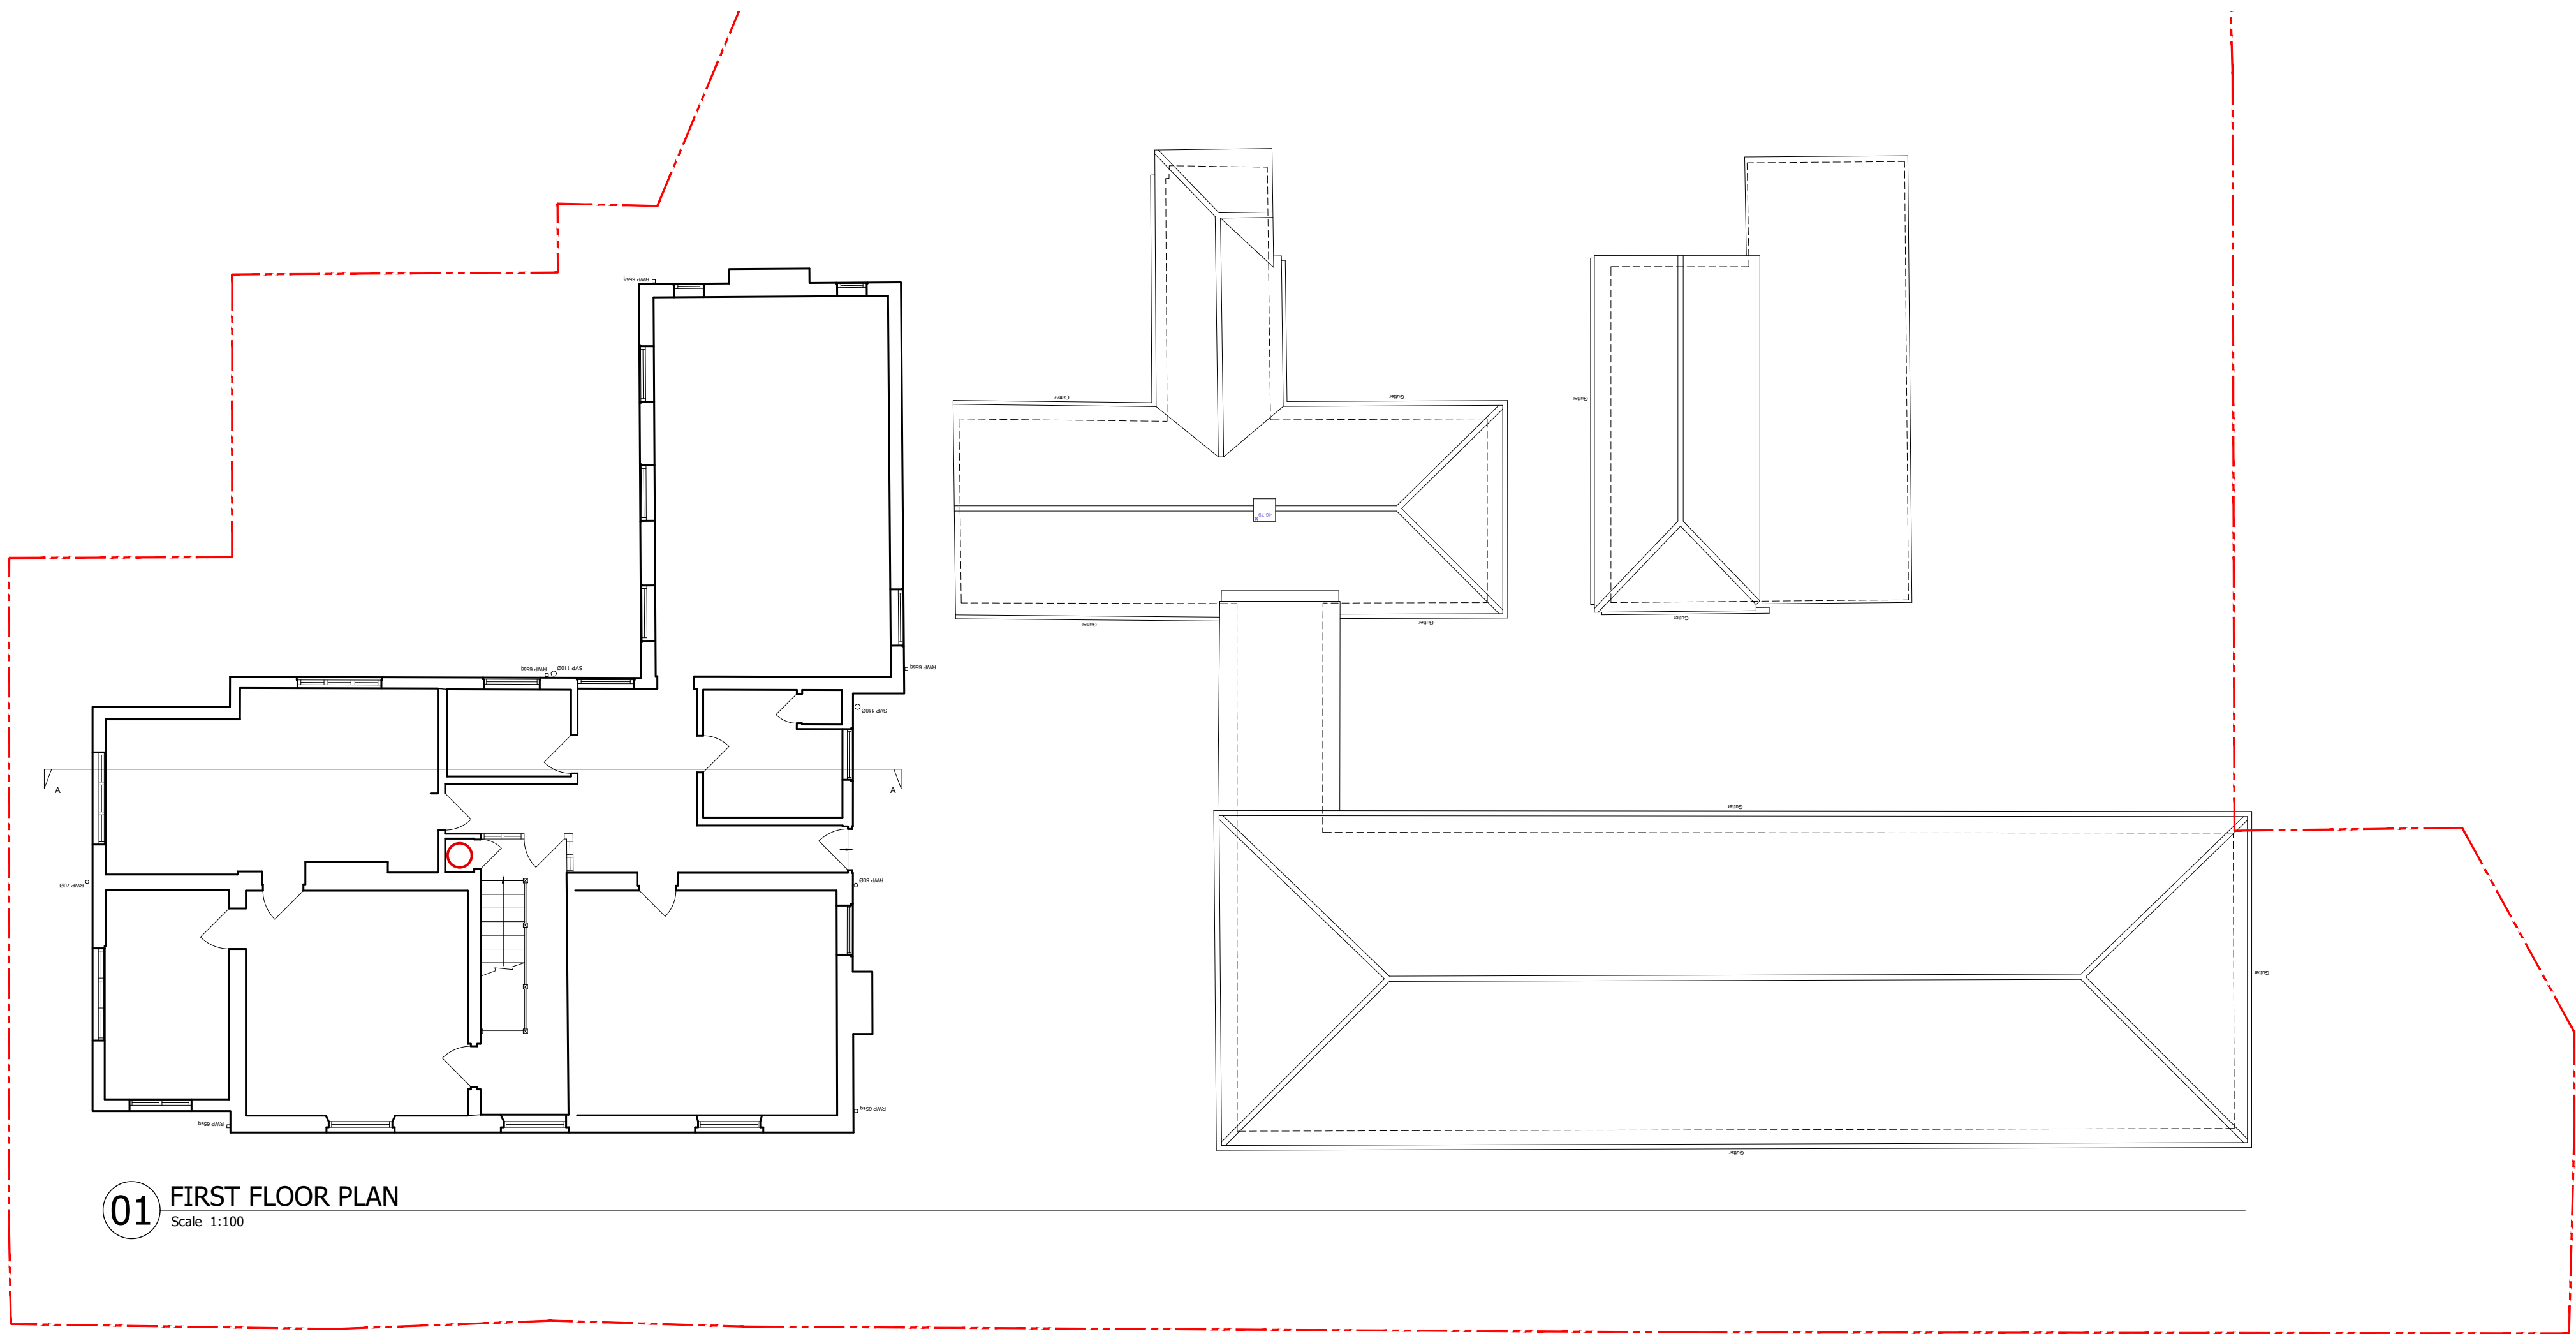

01 FIRST FLOOR PLAN
Scale 1:100

PLANNING

Osel architecture

PROJECT:
HAYES COTTAGES
CONVERSION

CLIENT:
HAYES DEVELOPMENTS LTD

DRAWING:
FIRST FLOOR PLAN
& ROOF PLAN
EXISTING

DRAWING No.: 26005-OSL-ZZ-01-D-A-030001 - REV:

SCALE: 1:100 @ A1 (1:200 @ A3)

DRAWN: WTM

DATE: June 2026

CHECKED: Studio 115 | The Record Hall | 16-16A Baldwin's Gardens | London | EC1N 7RJ
Tel: 020 7224 2447

E-mail: admin@oselarch.co.uk Web: www.oselarchitecture.co.uk
©COPYRIGHT EXISTS ON THE DESIGNS AND INFORMATION SHOWN ON THIS DRAWING