
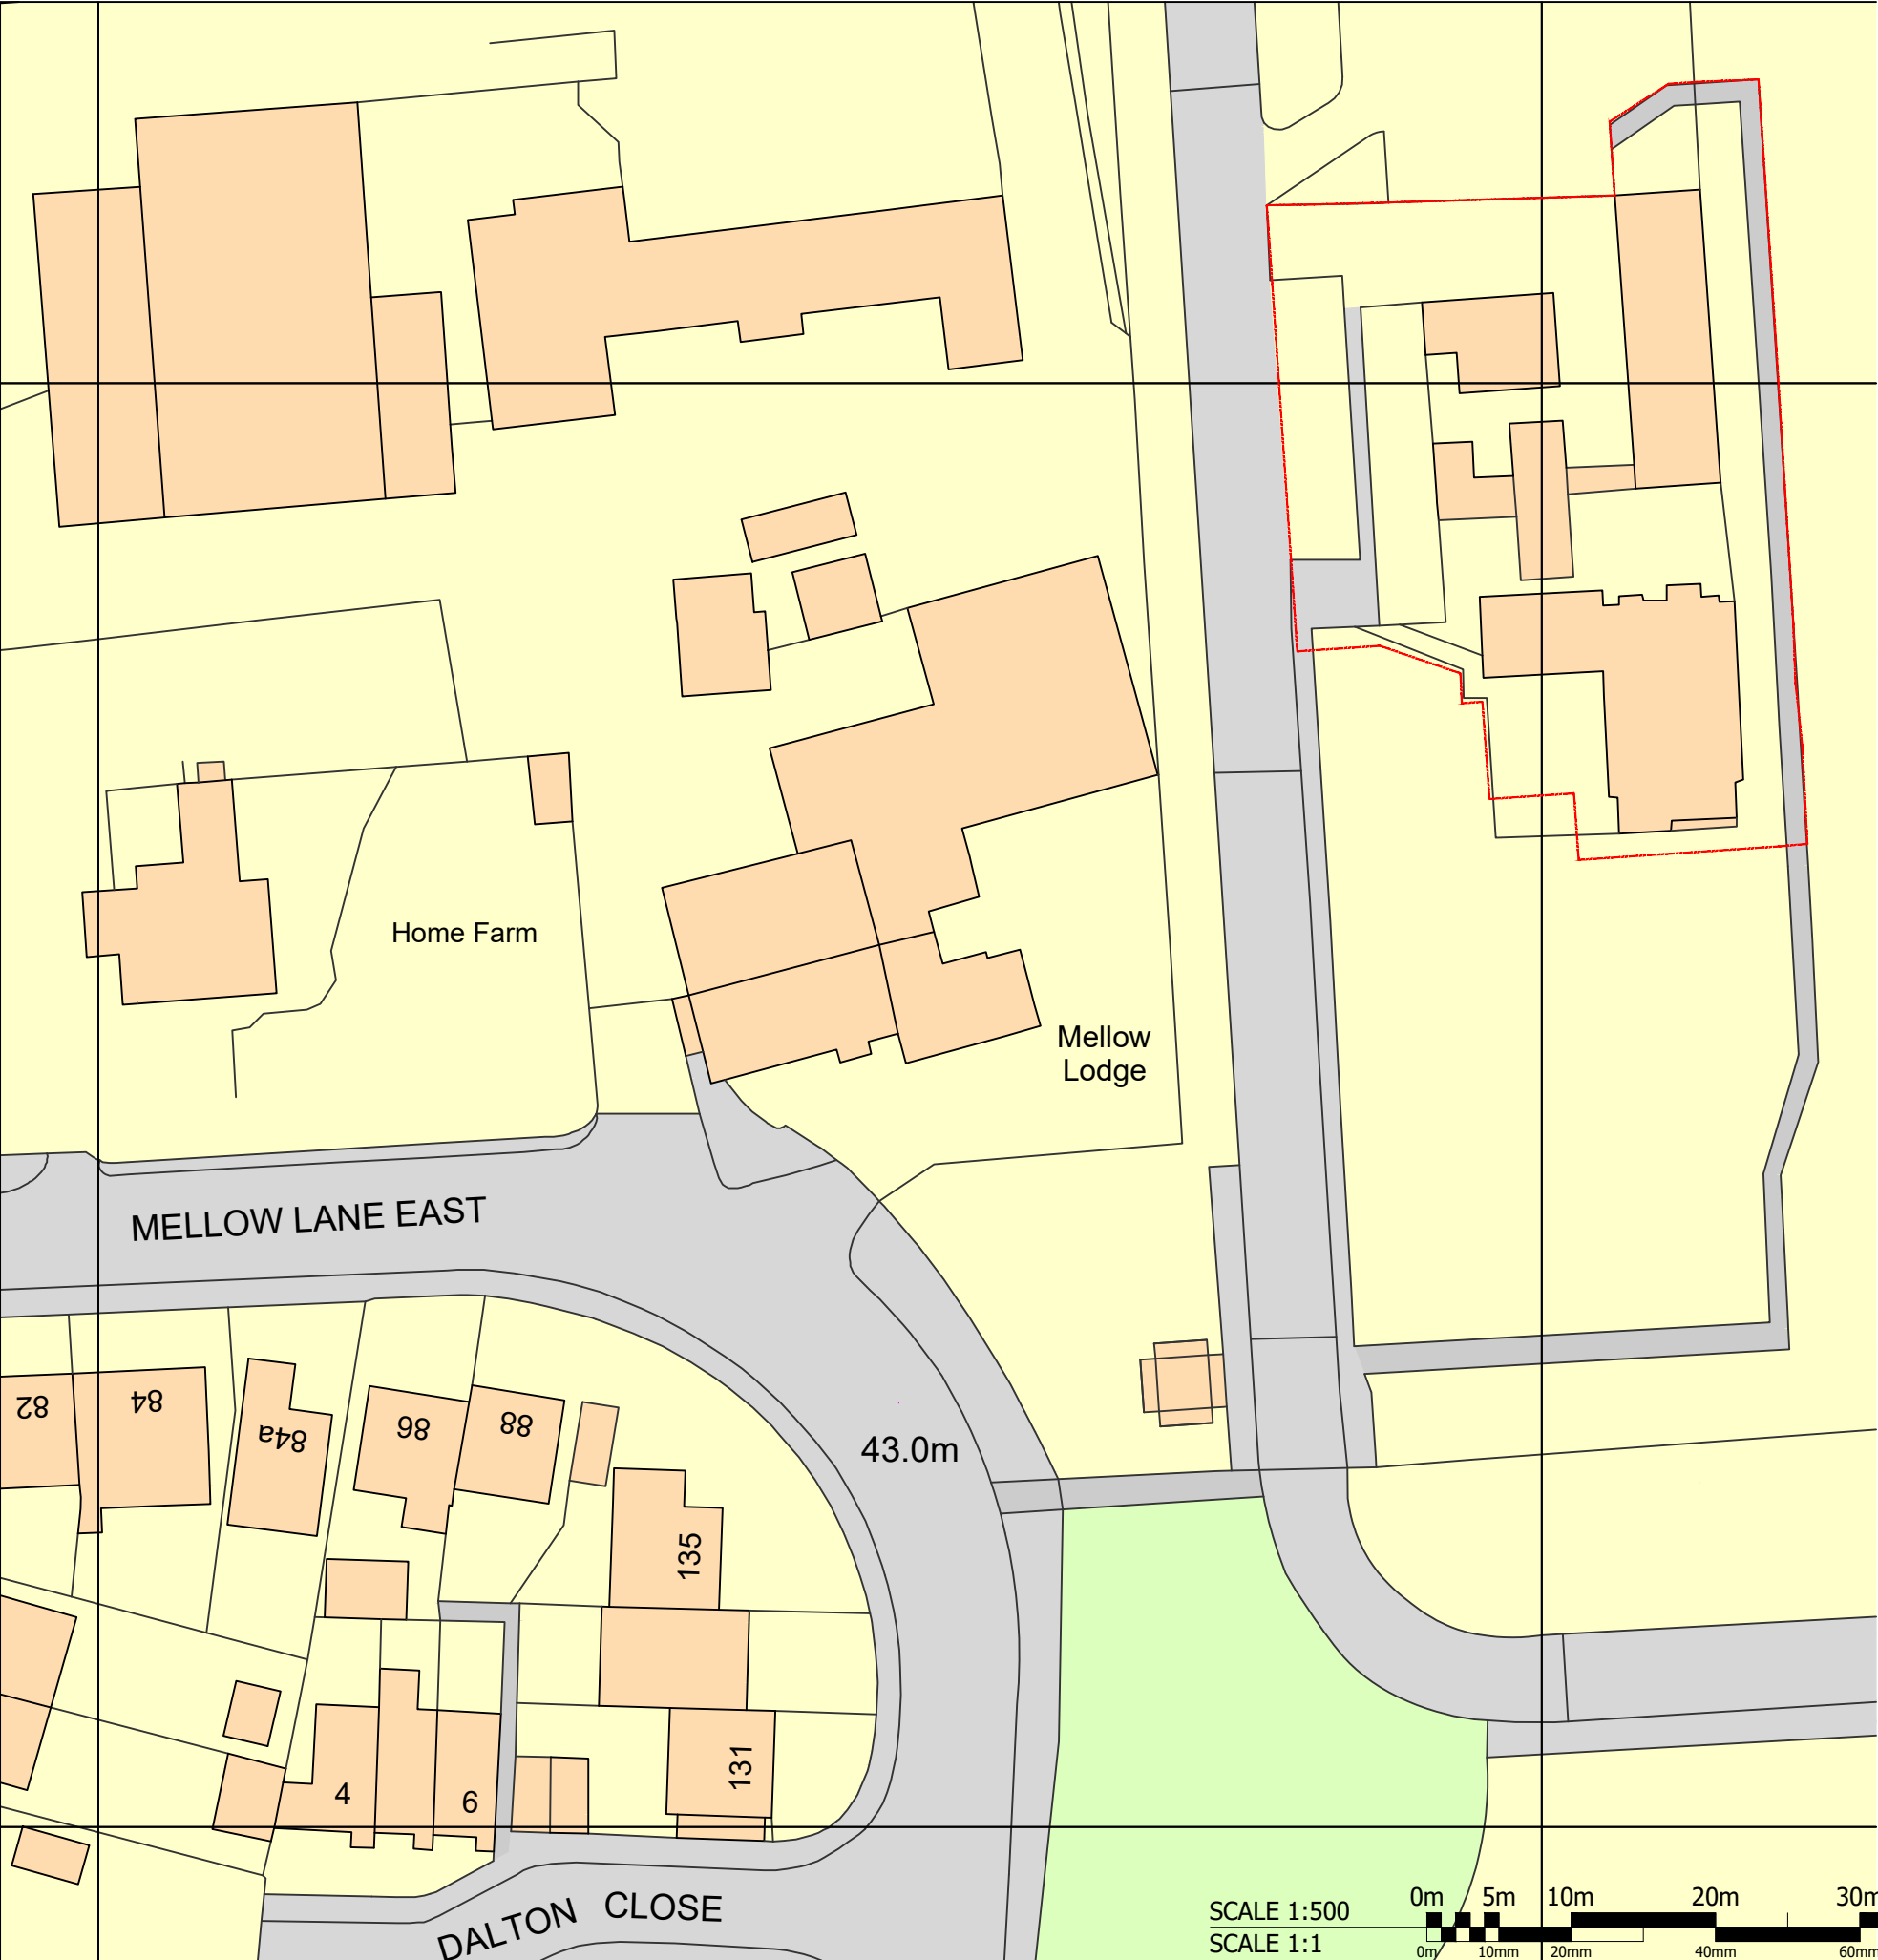



THE CONTRACTOR MUST VERIFY ALL DIMENSIONS ON SITE BEFORE MAKING SHOP DRAWINGS OR COMMENCING WORK OF ANY KIND. NO DIMENSIONS TO BE SCALED FROM THIS DRAWING.

REV.	DATE	REVISION
-	-	-

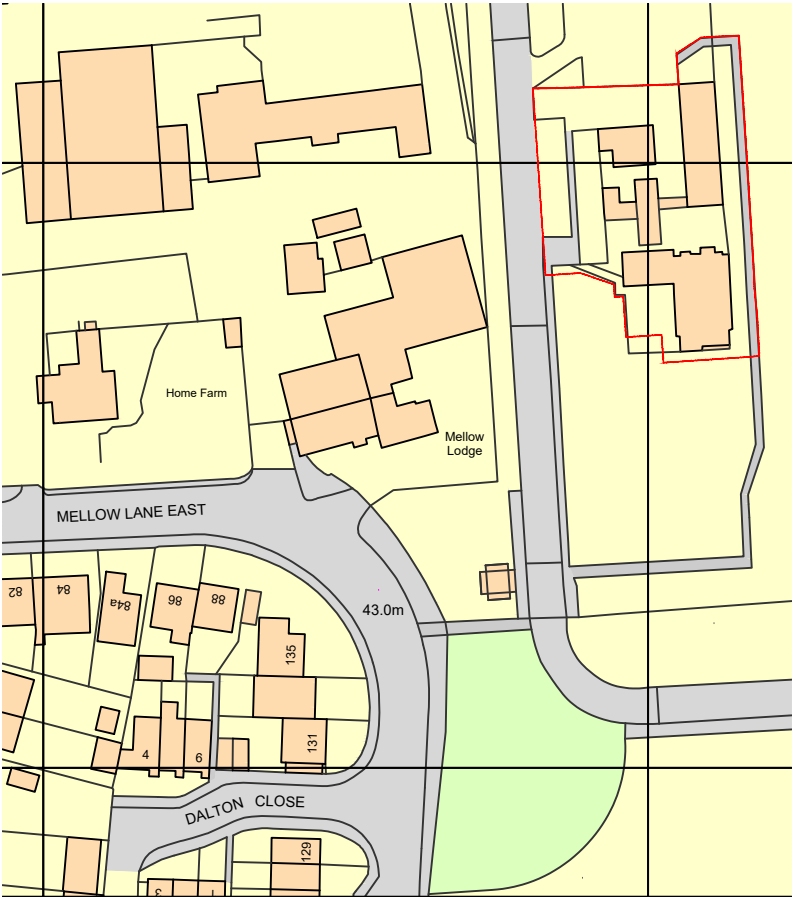

Ordnance Survey, (c) Crown Copyright 2026. All rights reserved. Licence number 100022432

FOR APPROVAL

 

Osel architecture

PROJECT:
HAYES COTTAGES
REDEVELOPMENT

CLIENT:
HAYES DEVELOPMENTS LTD

DRAWING:
SITE PLAN &
LOCATION PLAN

DRAWING No.:
26-005-OSL-ZZ-GF-D-A-030900

SCALE:
1:1250 & 1:500 @ A3

DRAWN: WTM
DATE: July 2026

CHECKED:
Studio 115 | The Record Hall | 16-16A Baldwin's Gardens | London | EC1N 7RJ
Tel: 020 7224 2447

REV:
-

E-mail: admin@oselarch.co.uk Web: www.oselarchitecture.co.uk
©COPYRIGHT EXISTS ON THE DESIGNS AND INFORMATION SHOWN ON THIS DRAWING