




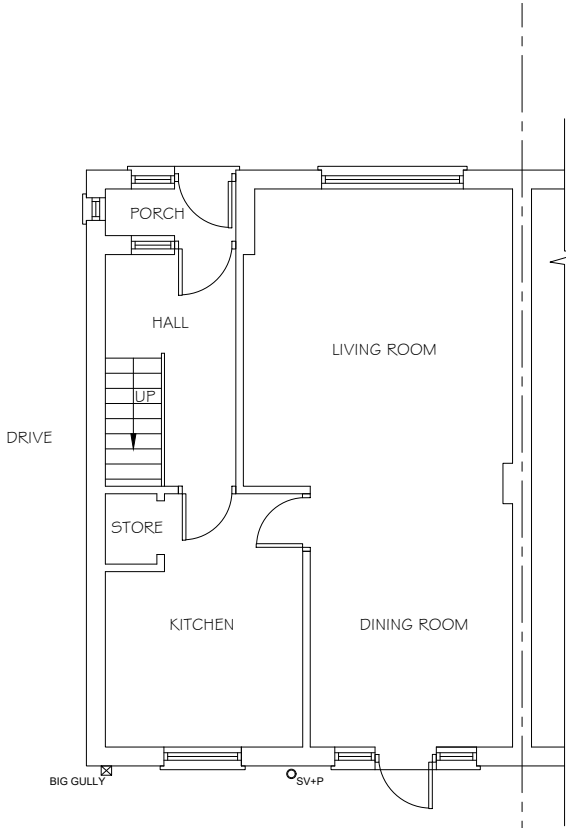



Existing Ground Floor Plan

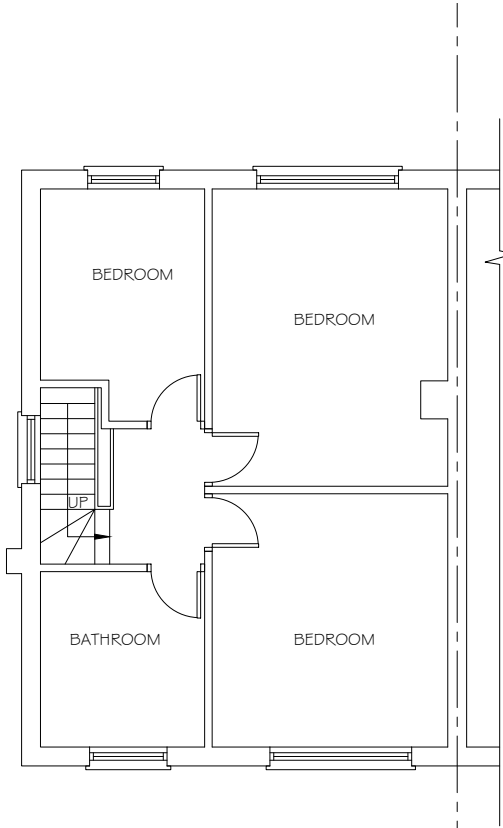

Existing First Floor Plan

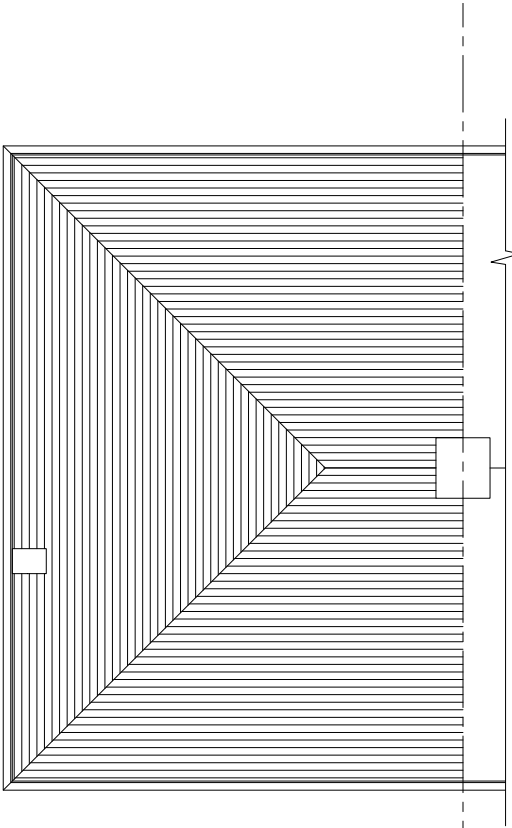


Existing Roof Plan

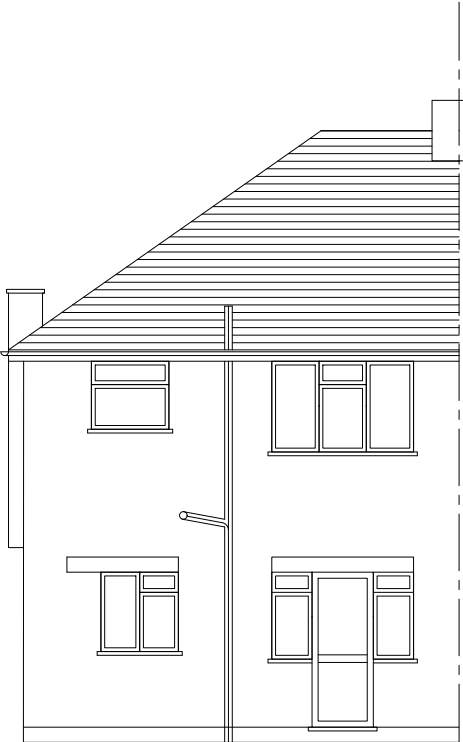 


Existing Rear Elevation



Existing Front Elevation

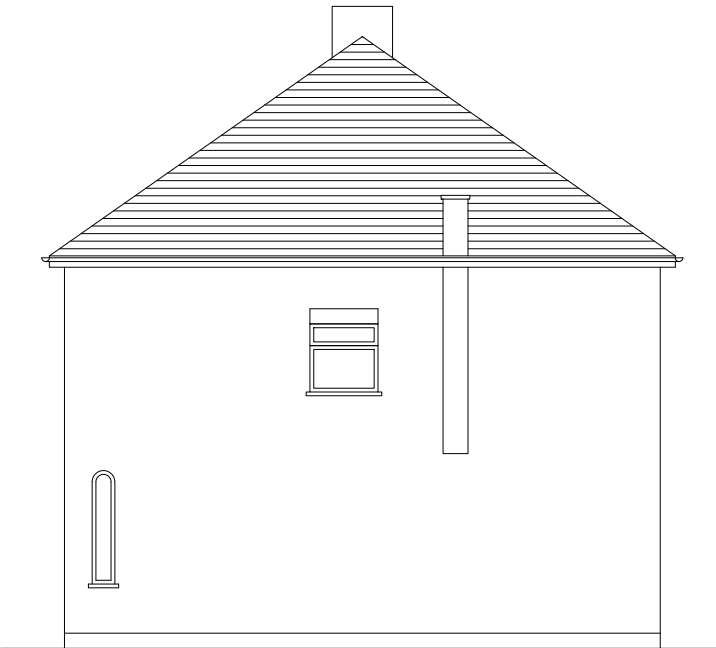

Existing Side Elevation

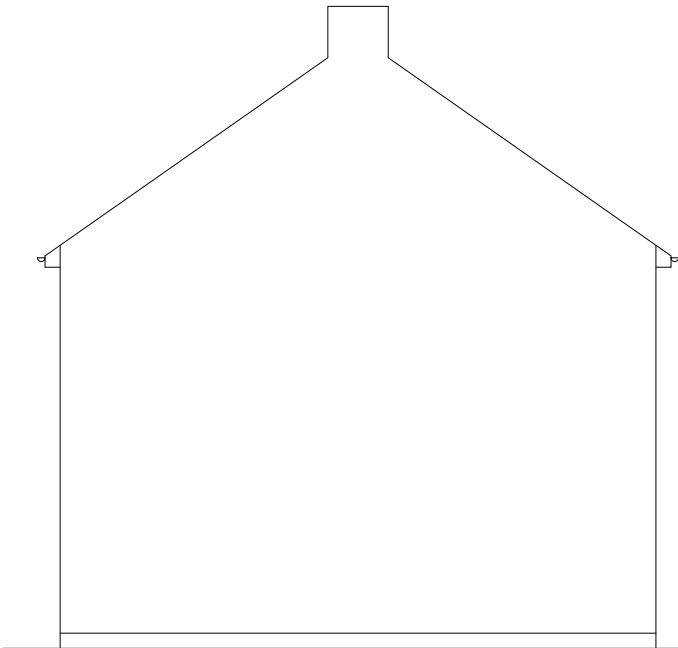

Existing Side Elevation

Rev.	Comments.	Date.
All dimensions to be checked on site prior to CONSTRUCTION.		
JOB TITLE 403 Lansbury Drive Hayes UB4 8SA		
DRAWING TITLE Existing Floor Plans & Elevations		
DATE June 2026	SCALE 1:100	Size a3
Drawn. JJ	Drawing Title 7/P/02	
NOT FOR CONSTRUCTION		