




SITE LOCATION PLAN
AREA 2 HA
SCALE 1:1250 on A4
CENTRE COORDINATES: 509448, 183155



Supplied by Streetwise Maps Ltd
www.streetwise.net
Licence No: AC0000847942
10/07/2026 18:05

LOCATION PLAN
SCALE - 1: 1250.

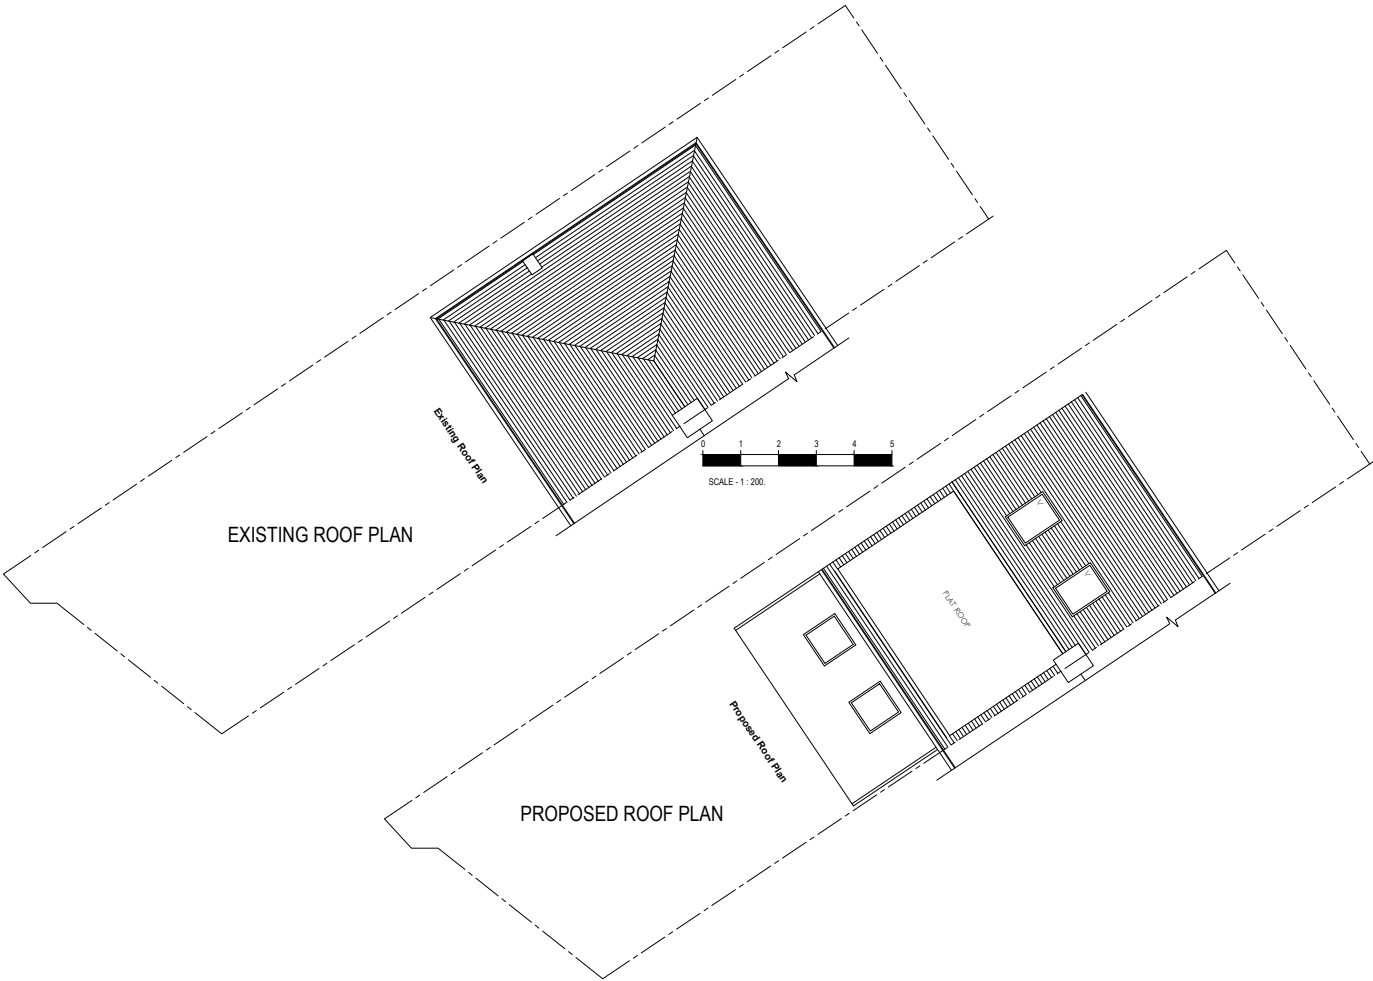

SITE PLAN
SCALE - 1: 200.

Rev.	Comments.	Date.
All dimensions to be checked on site prior to CONSTRUCTION.		
JOB TITLE 403 Lansbury Drive Hayes UB4 8SA		
DRAWING TITLE Location Plan & Site Plan		
DATE June 2026	SCALE 1:1250	Size a3
Drawn. JJ	Drawing Title 7/P/01	
NOT FOR CONSTRUCTION		