



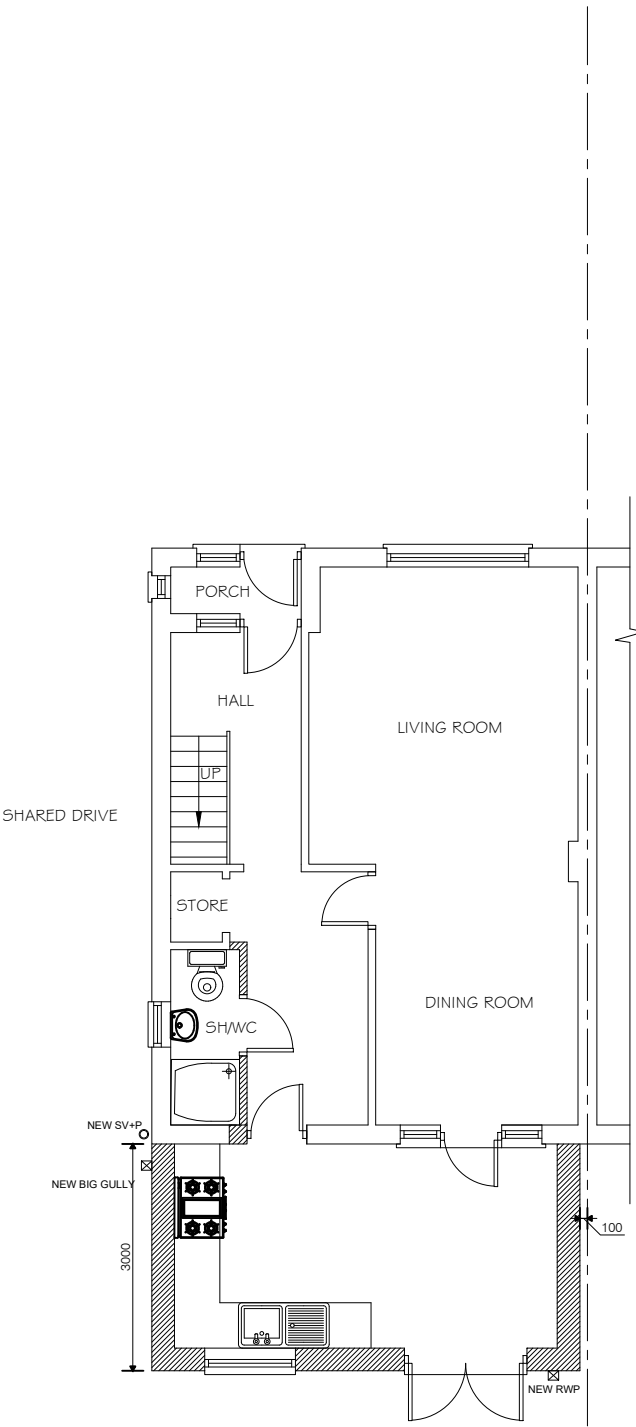


Proposed Ground Floor Plan

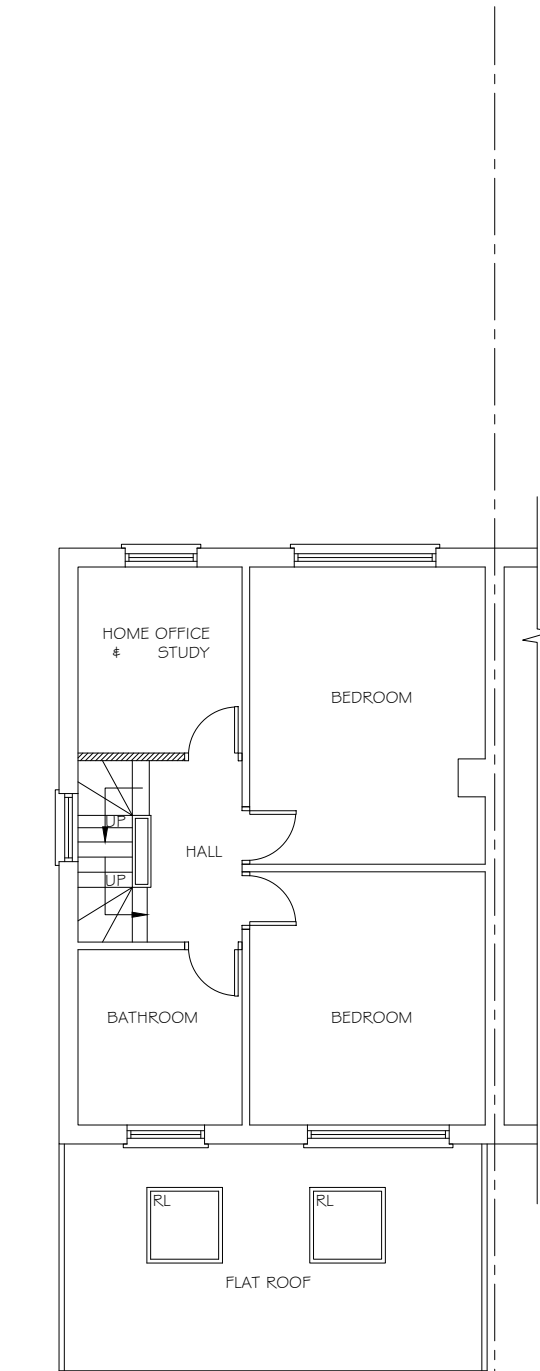


Proposed First Floor Plan



SCALE - 1 : 100.

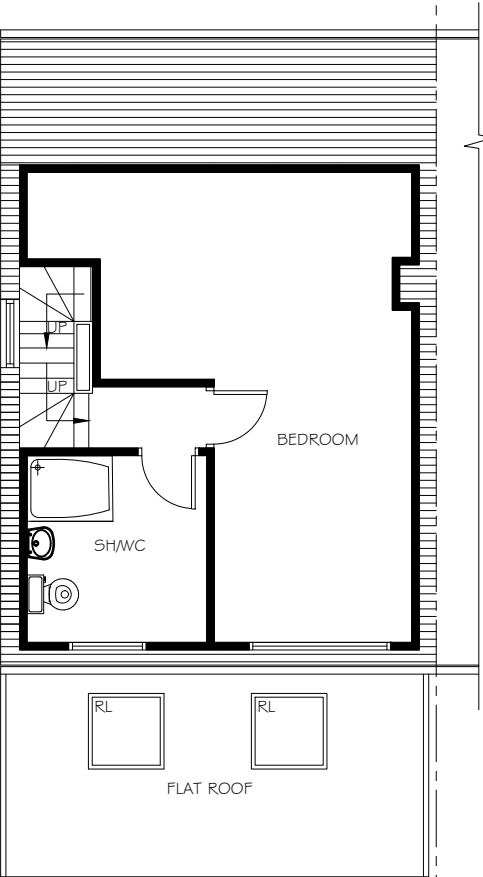

Proposed First Floor Plan

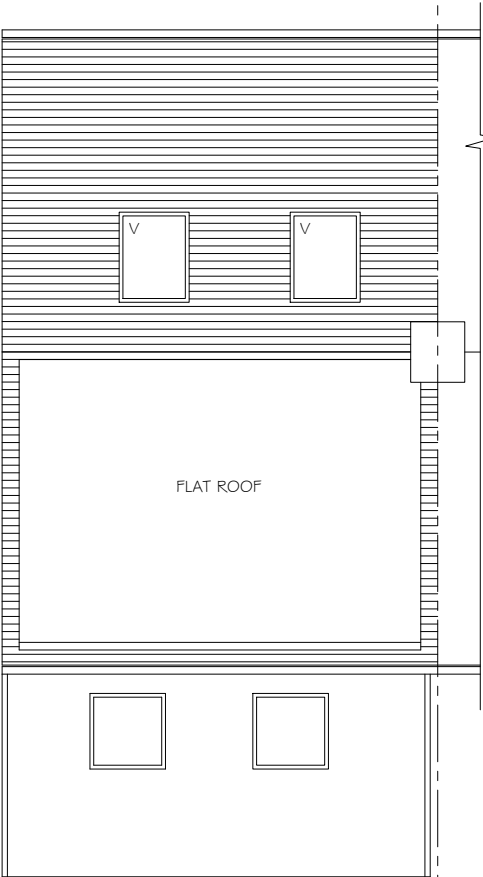

Proposed Roof Plan

Rev.	Comments.	Date.
All dimensions to be checked on site prior to CONSTRUCTION.		
JOB TITLE 403 Lansbury Drive Hayes UB4 8SA		
DRAWING TITLE Proposed Floor Plans		
DATE June 2026	SCALE 1:100	Size a3
Drawn. JJ	Drawing Title 7/P/03	
NOT FOR CONSTRUCTION		