
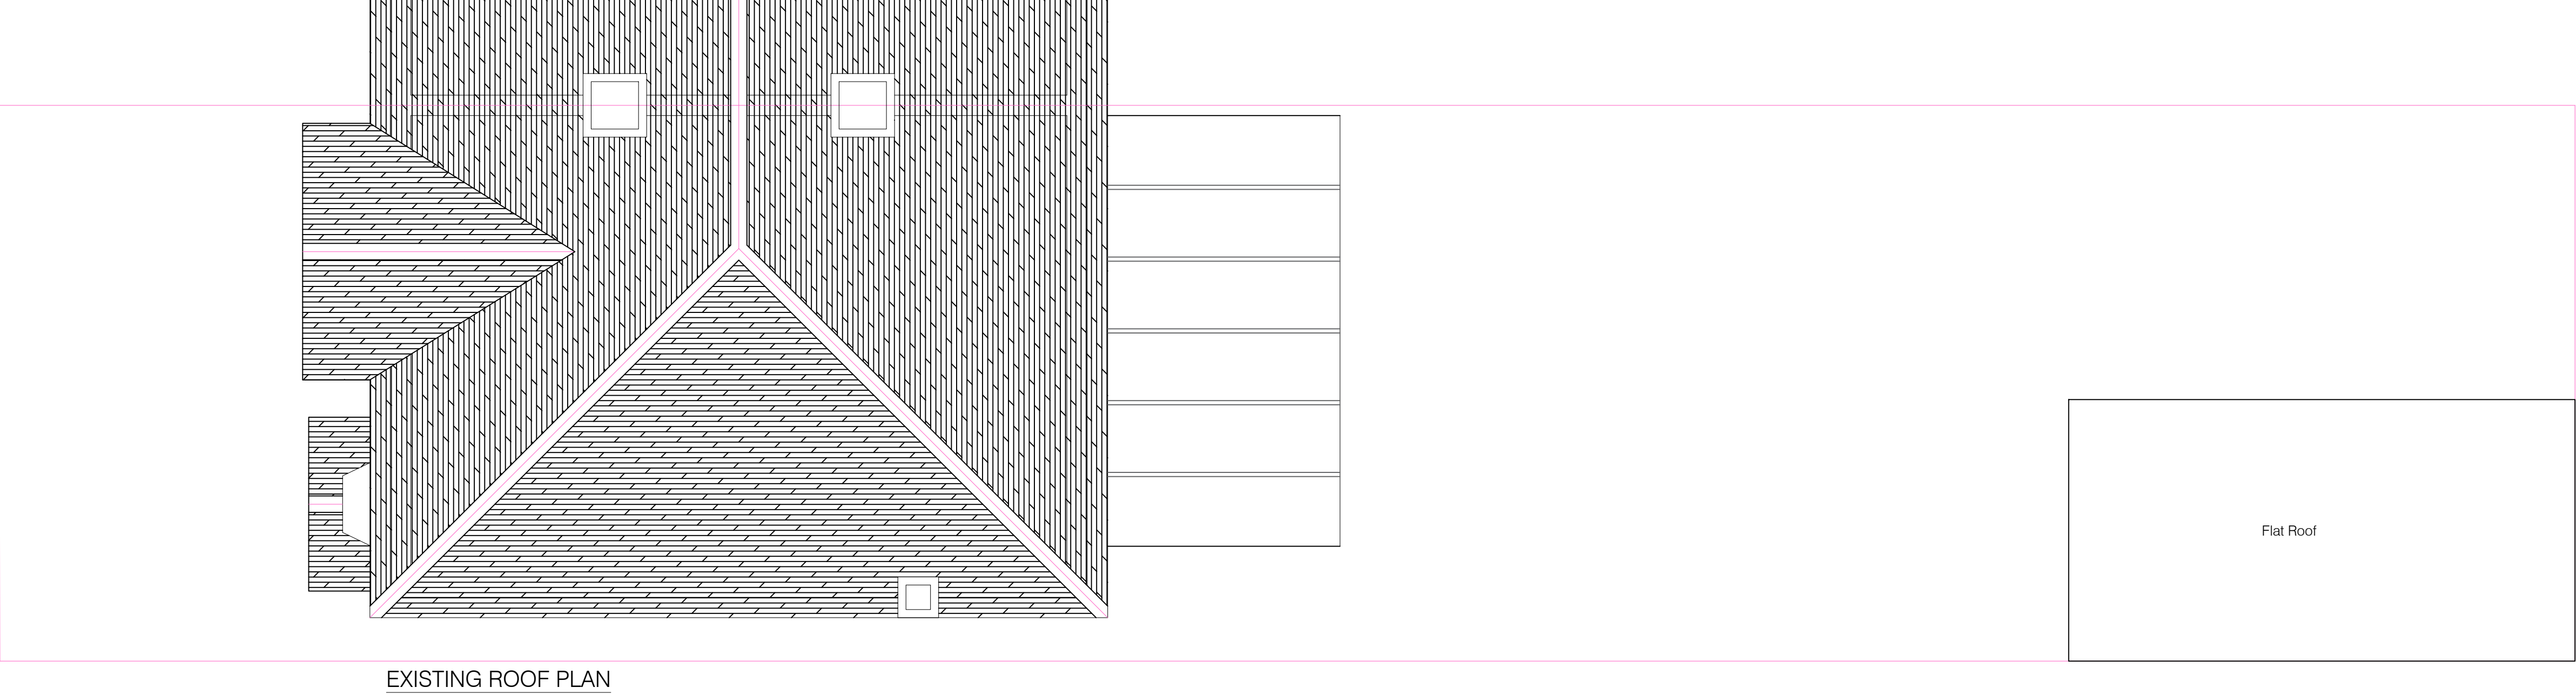
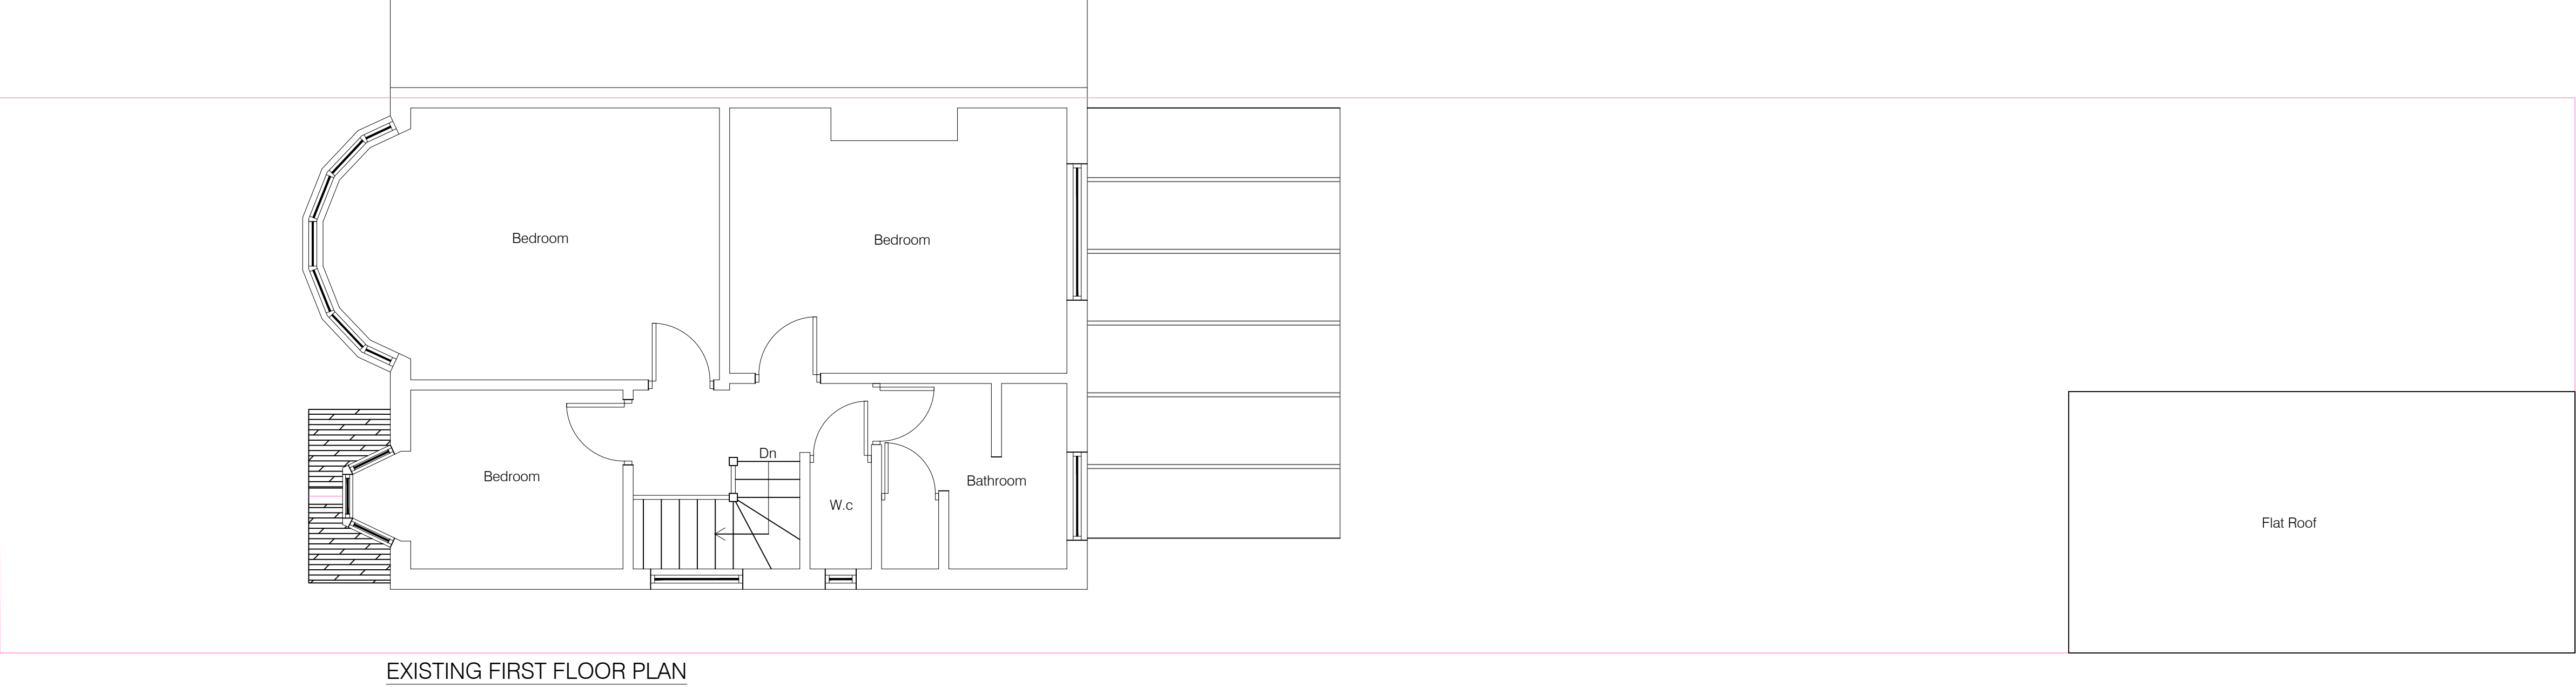
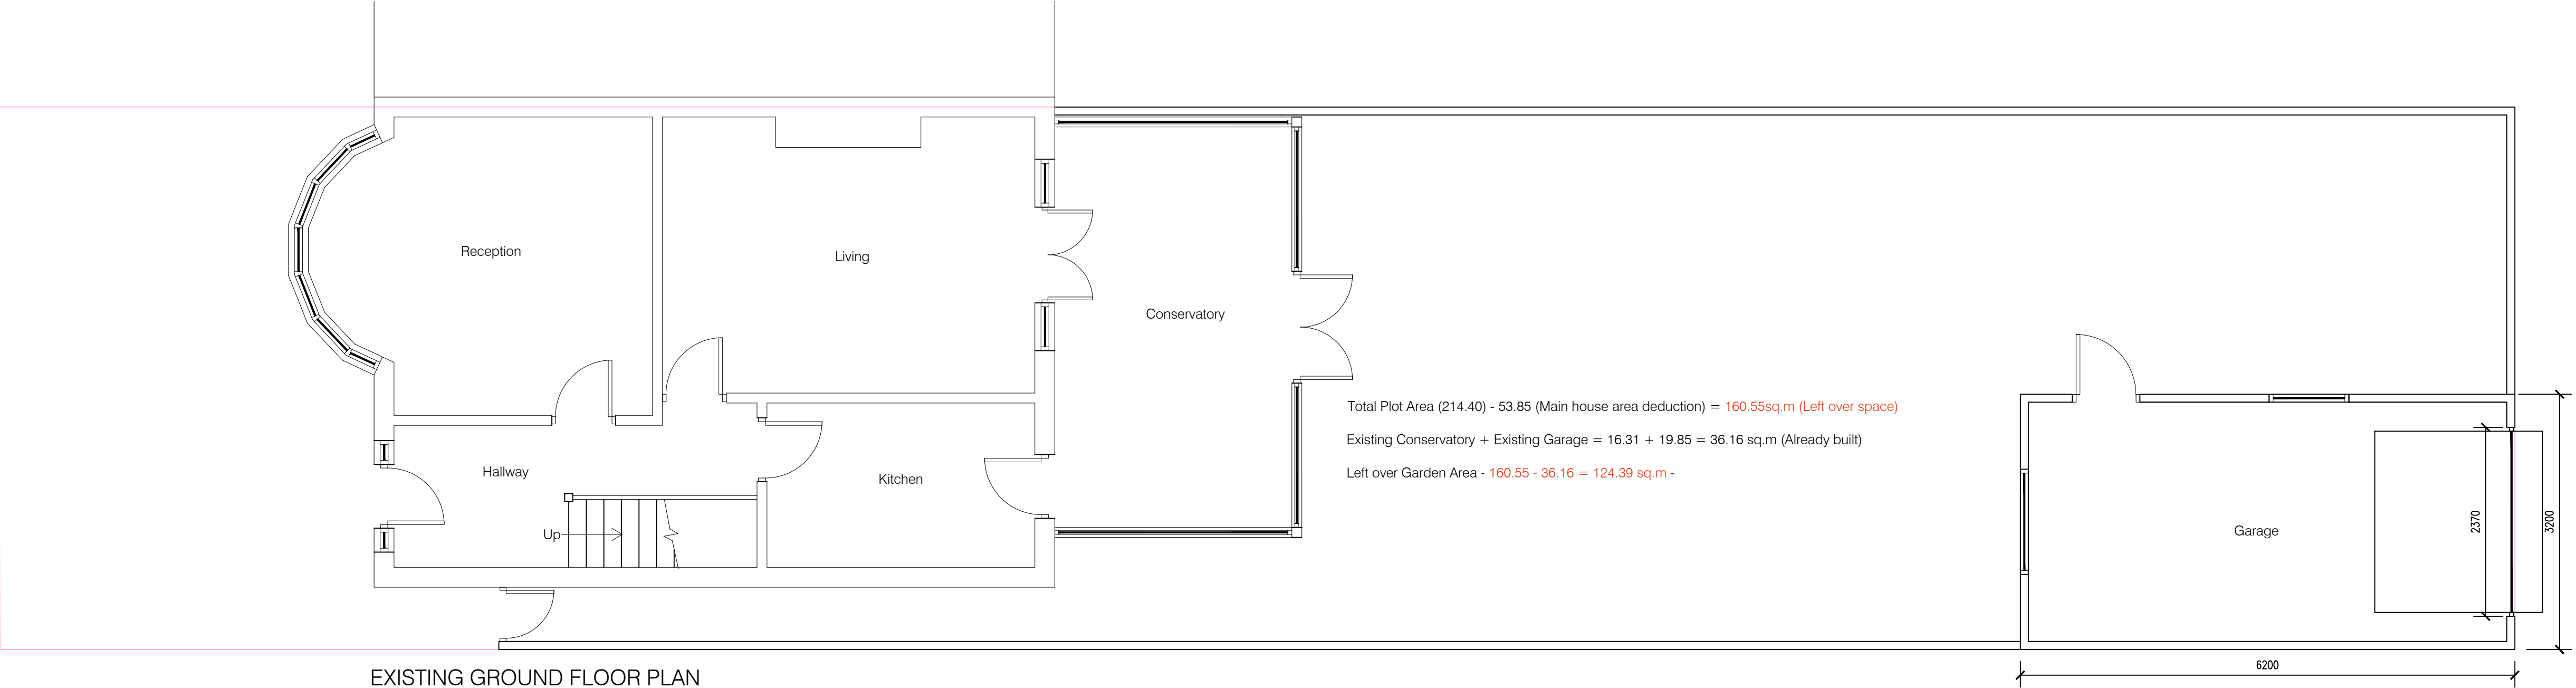


THIS DRAWING AND ALL THE INFORMATION SHOWN SHALL NOT BE COPIED, WHOLE OR IN PART, OR USED FOR ANY OTHER PURPOSE WITHOUT WRITTEN PERMISSION OF THE CIVSTRU ARCHITECTS & ENGINEERS. DO NOT COPYRIGHT.

ALL DIMENSIONS ARE TO BE CHECKED ON SITE. ALL DRAWINGS TO BE READ IN CONJUNCTION WITH SPECIFICATION.

CLIENT: 437 VICTORIA ROAD, RUISLIP HA4 0EF		
PROJECT: PROPOSED EXTENSION TO THE REAR OUTBUILDING		
TITLE: EXISTING FLOOR PLANS		
DATE: 28/06/2026	SCALE: 1:50 @ A1	DRAWING NUMBER: 01

 


THIS DRAWING AND ALL THE INFORMATION SHOWN SHALL NOT BE COPIED WHOLE, OR IN PART, OR USED FOR ANY OTHER PURPOSE WITHOUT WRITTEN PERMISSION OF THE CIVSTRU ARCHITECTS & ENGINEERS. DO NOT COPYRIGHT.


ALL DIMENSIONS ARE TO BE CHECKED ON SITE. ALL DRAWINGS TO BE READ IN CONJUNCTION WITH SPECIFICATION.

CLIENT: 437 VICTORIA ROAD, RUISLIP HA4 0EF		
PROJECT: PROPOSED EXTENSION TO THE REAR OUTBUILDING		
TITLE: PROPOSED FLOOR PLANS		
DATE: 28/06/2026	SCALE: 1:50 @ A1	DRAWING NO:





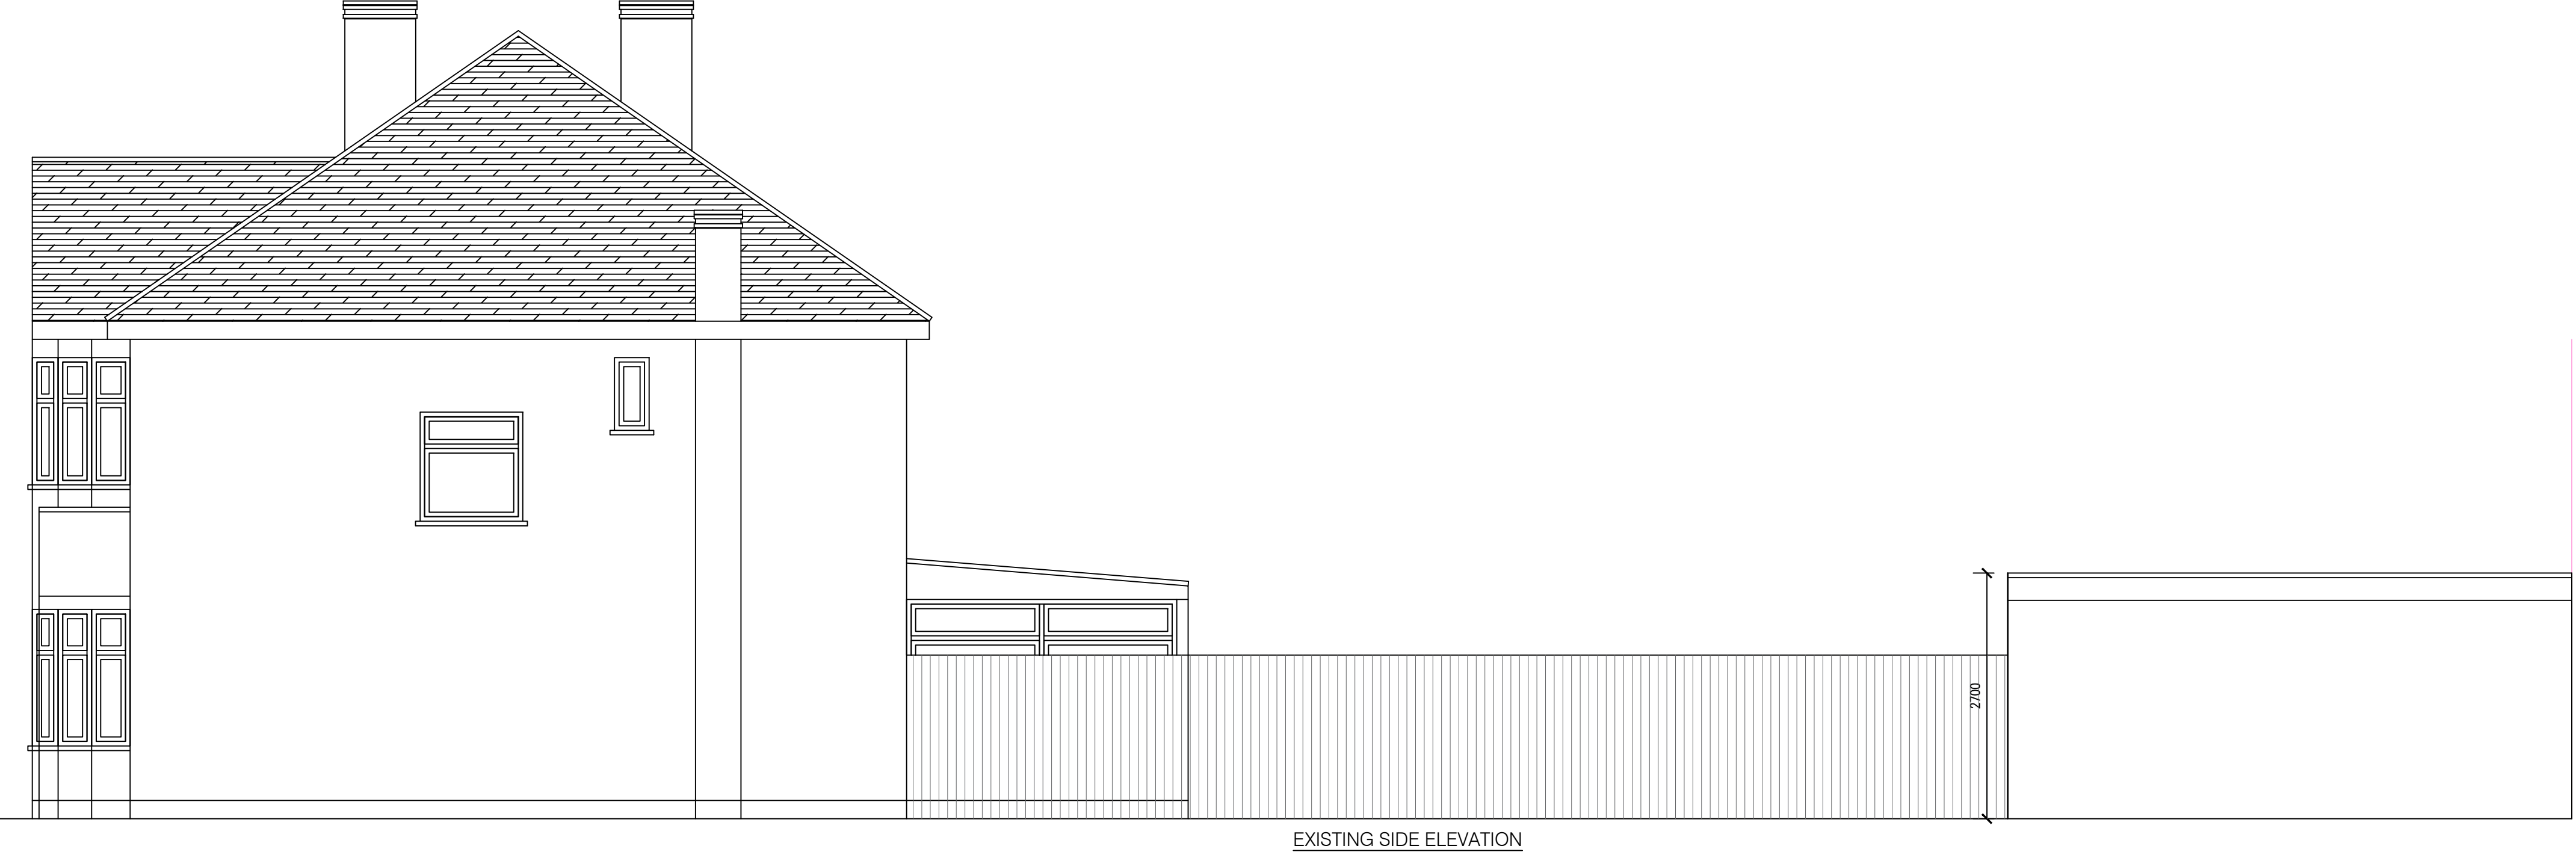

EXISTING SIDE ELEVATION

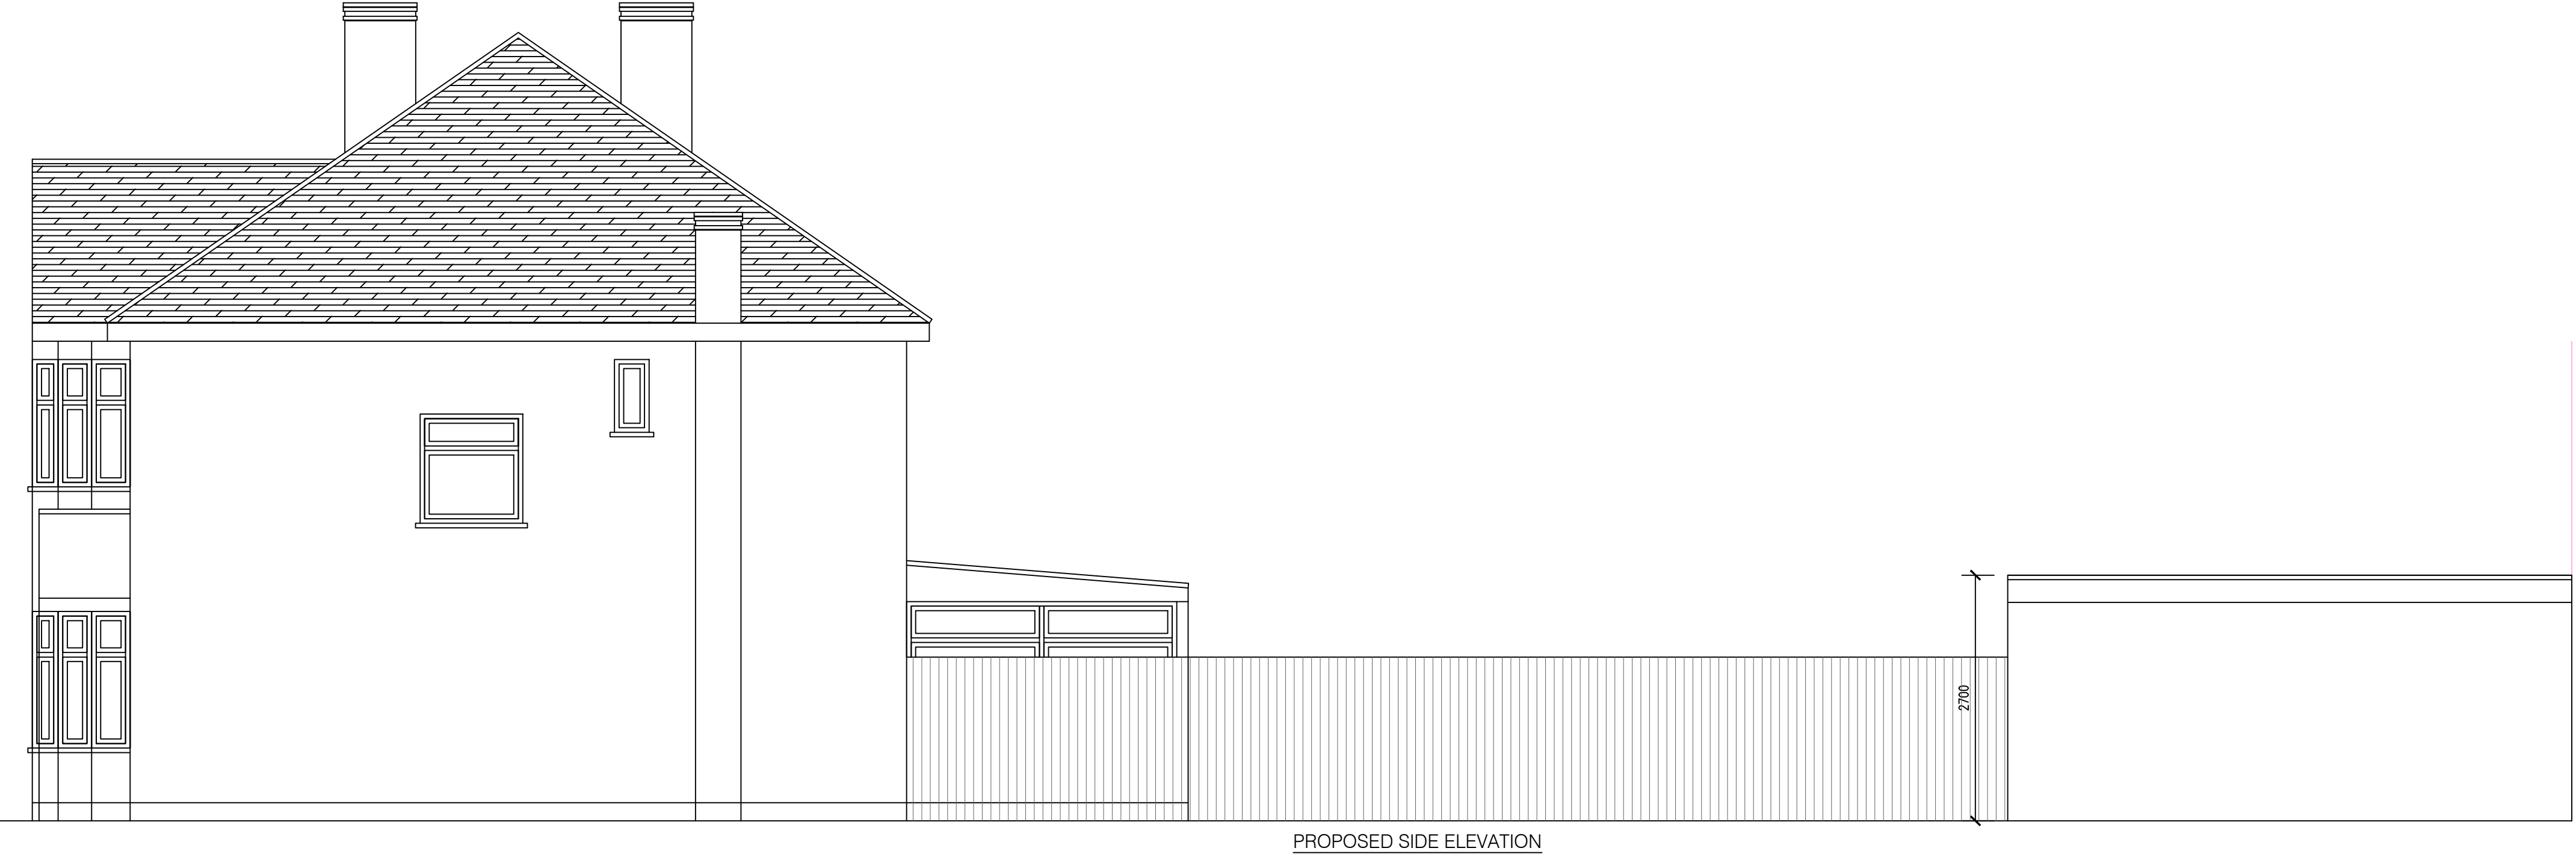


PROPOSED SIDE ELEVATION

  


THIS DRAWING AND ALL THE INFORMATION SHOWN SHALL NOT BE COPIED, WHOLE OR IN PART, OR USED FOR ANY OTHER PURPOSE WITHOUT WRITTEN PERMISSION OF THE CIVSTRU ARCHITECTS & ENGINEERS. DO NOT COPYRIGHT.
ALL DIMENSIONS ARE TO BE CHECKED ON SITE. ALL DRAWINGS TO BE READ IN CONJUNCTION WITH SPECIFICATION.

CLIENT: 437 VICTORIA ROAD, RUISLIP HA4 0EF
PROJECT: PROPOSED EXTENSION TO THE REAR OUTBUILDING
TITLE: EXISTING+PROPOSED ELEVATIONS
DATE: 28/06/2026 SCALE: 1:50 @ A1 DRAWING NUMBER: 03




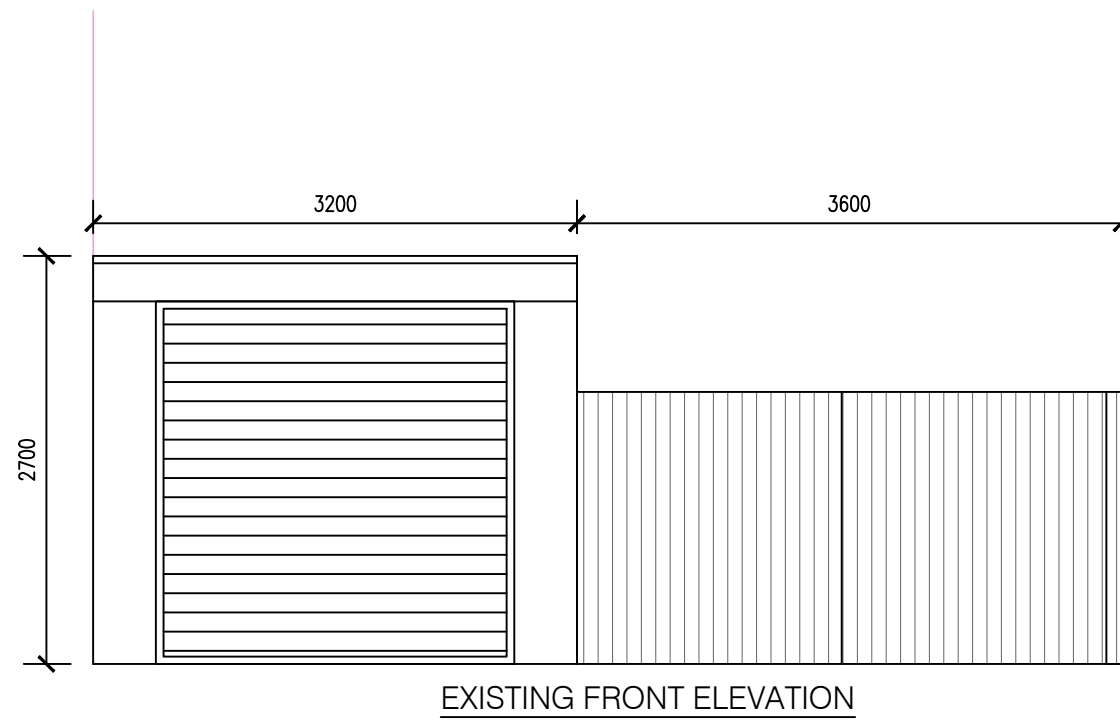


EXISTING FRONT ELEVATION

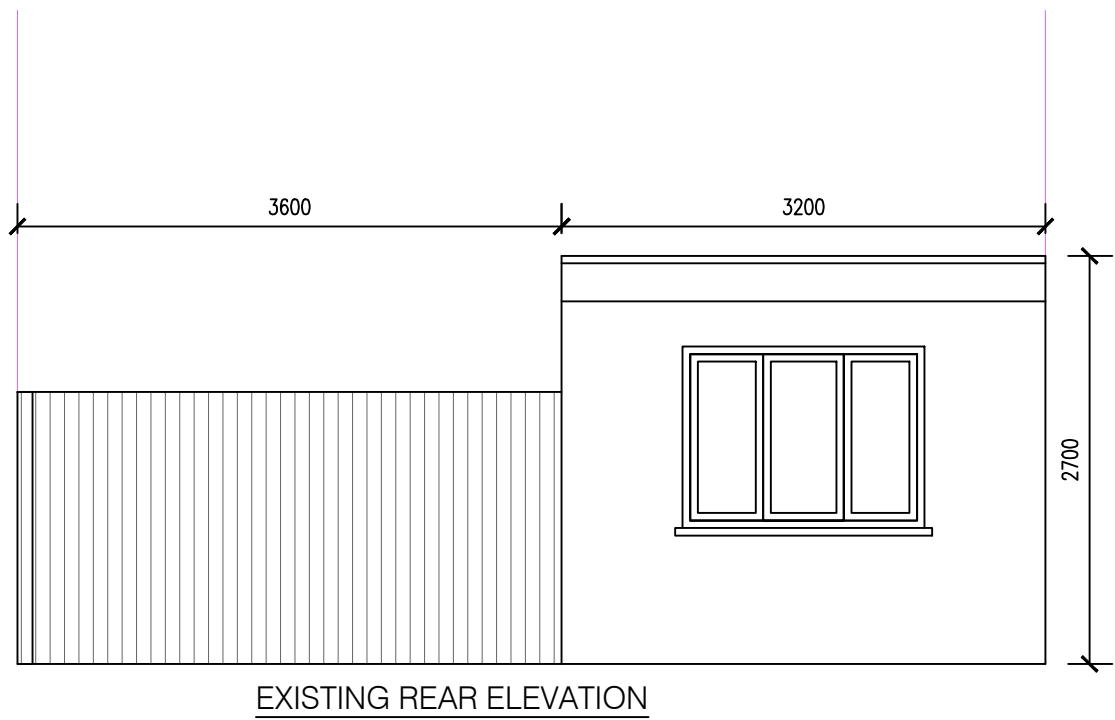


EXISTING REAR ELEVATION

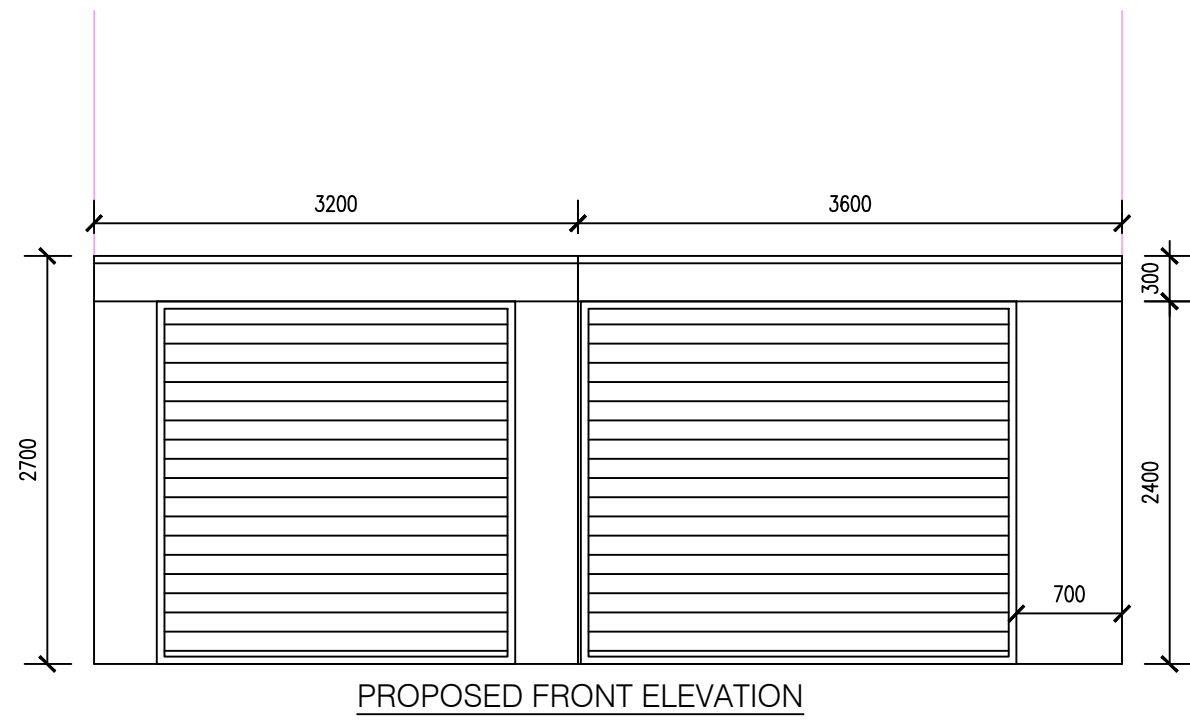


PROPOSED FRONT ELEVATION

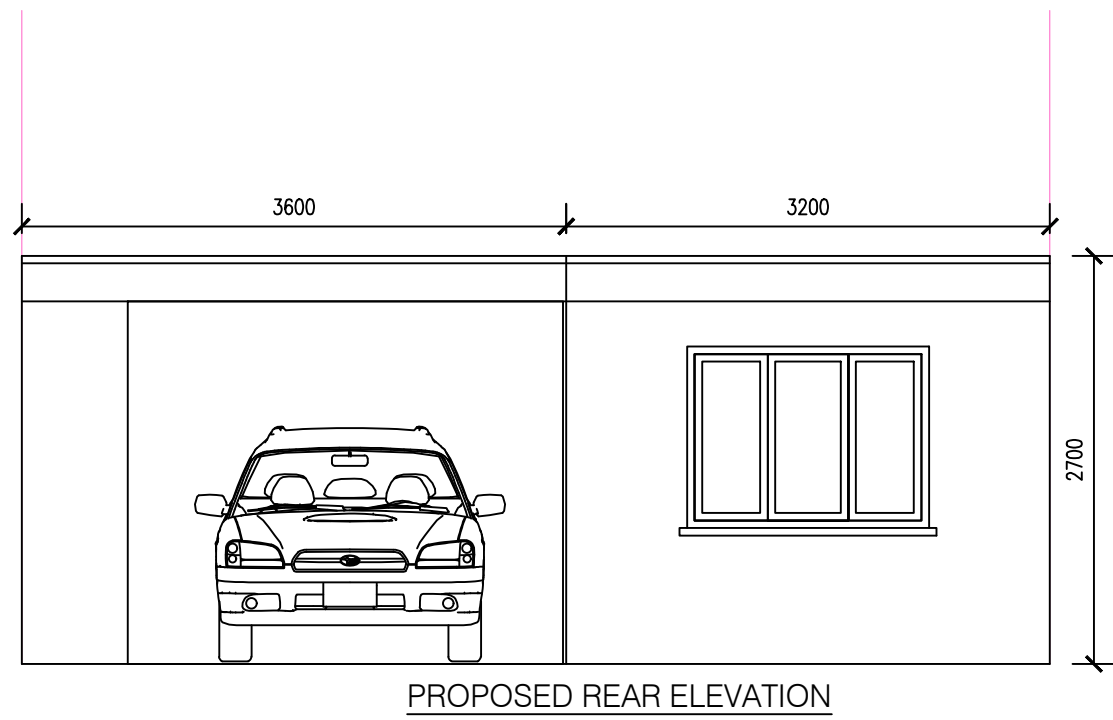


PROPOSED REAR ELEVATION

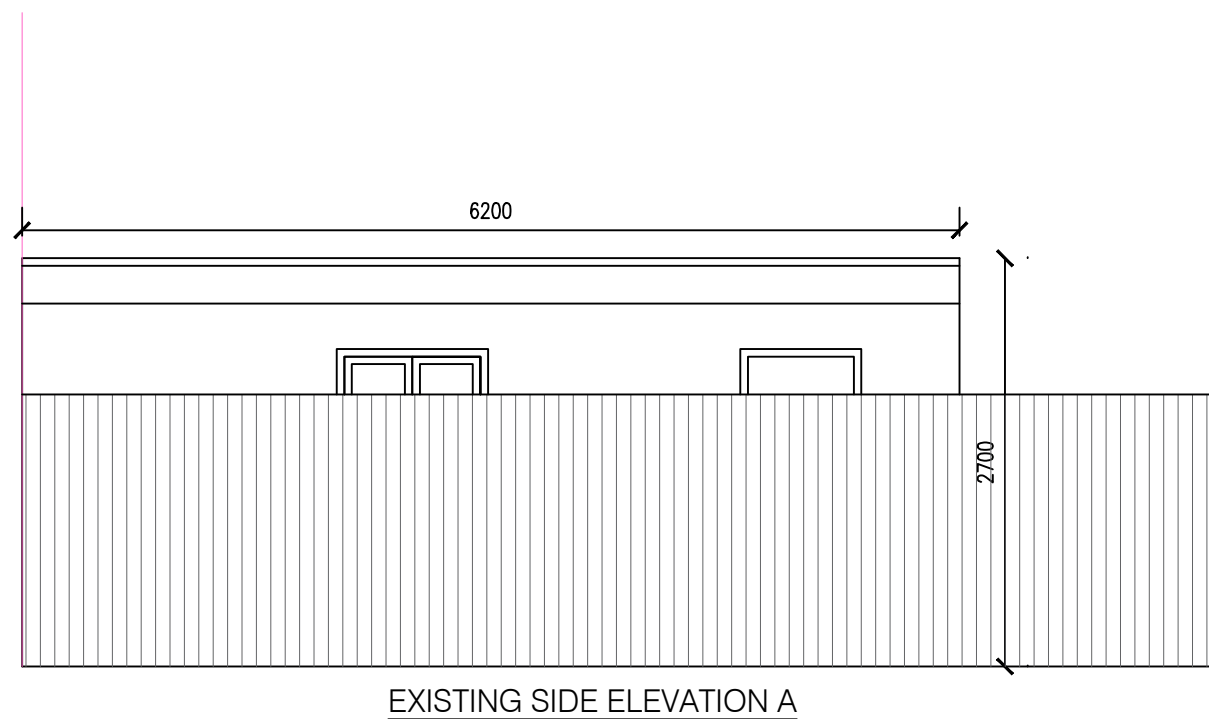


EXISTING SIDE ELEVATION A

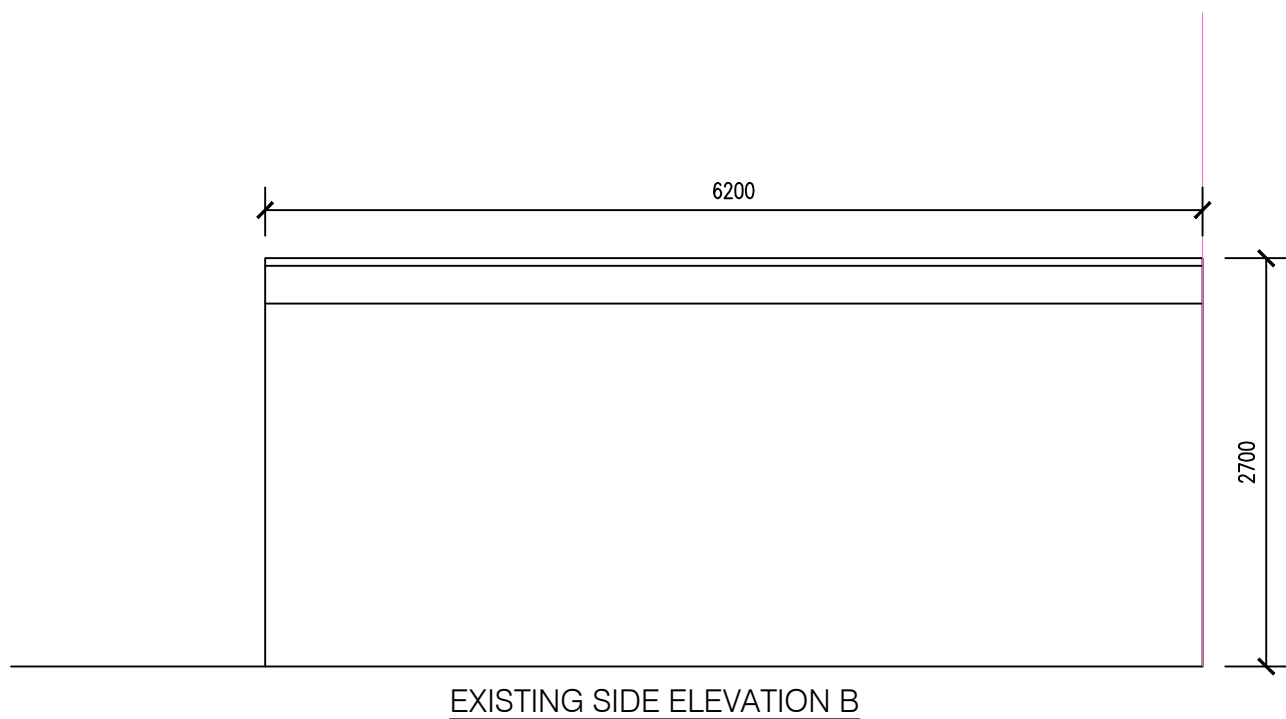


EXISTING SIDE ELEVATION B

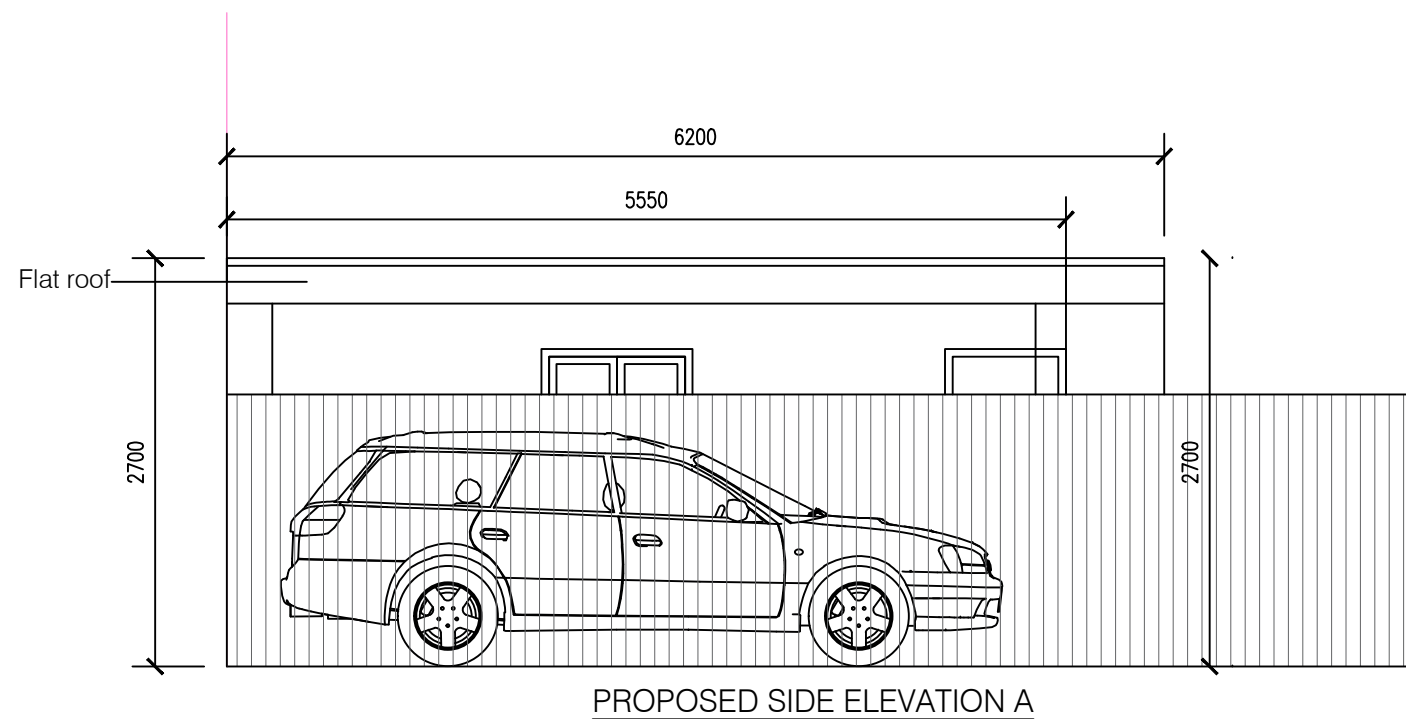



PROPOSED SIDE ELEVATION A

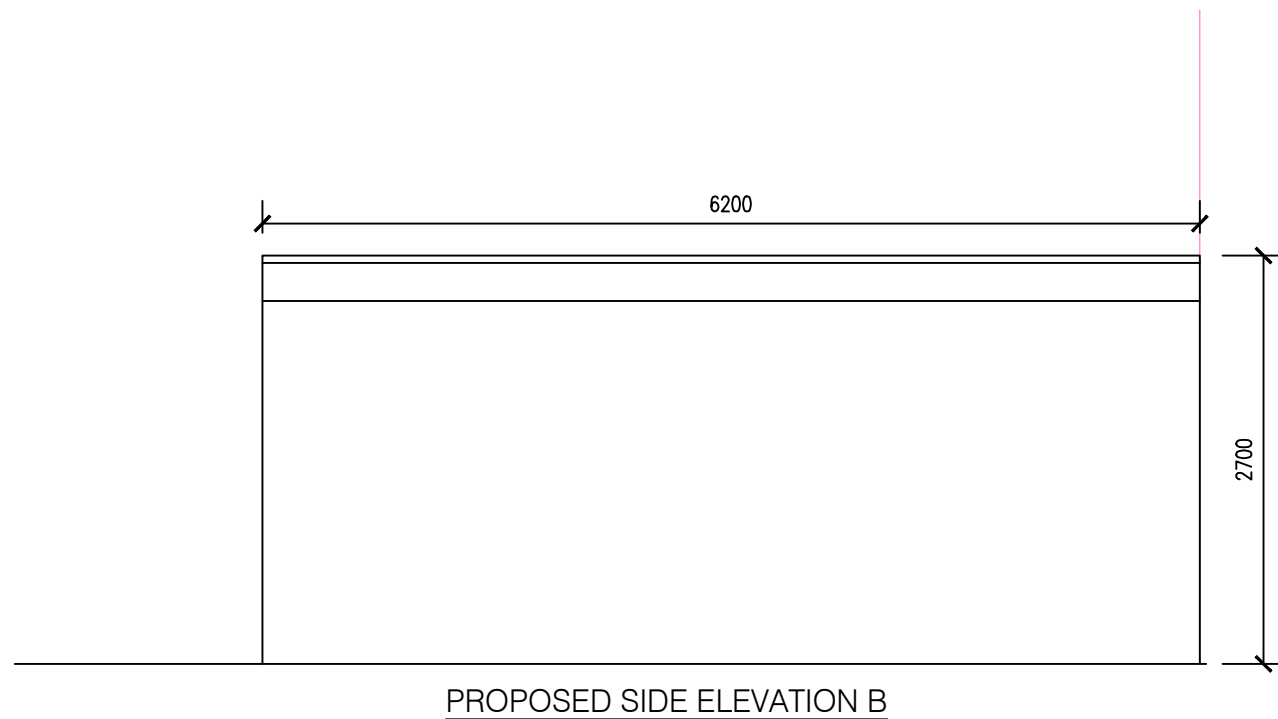

PROPOSED SIDE ELEVATION B

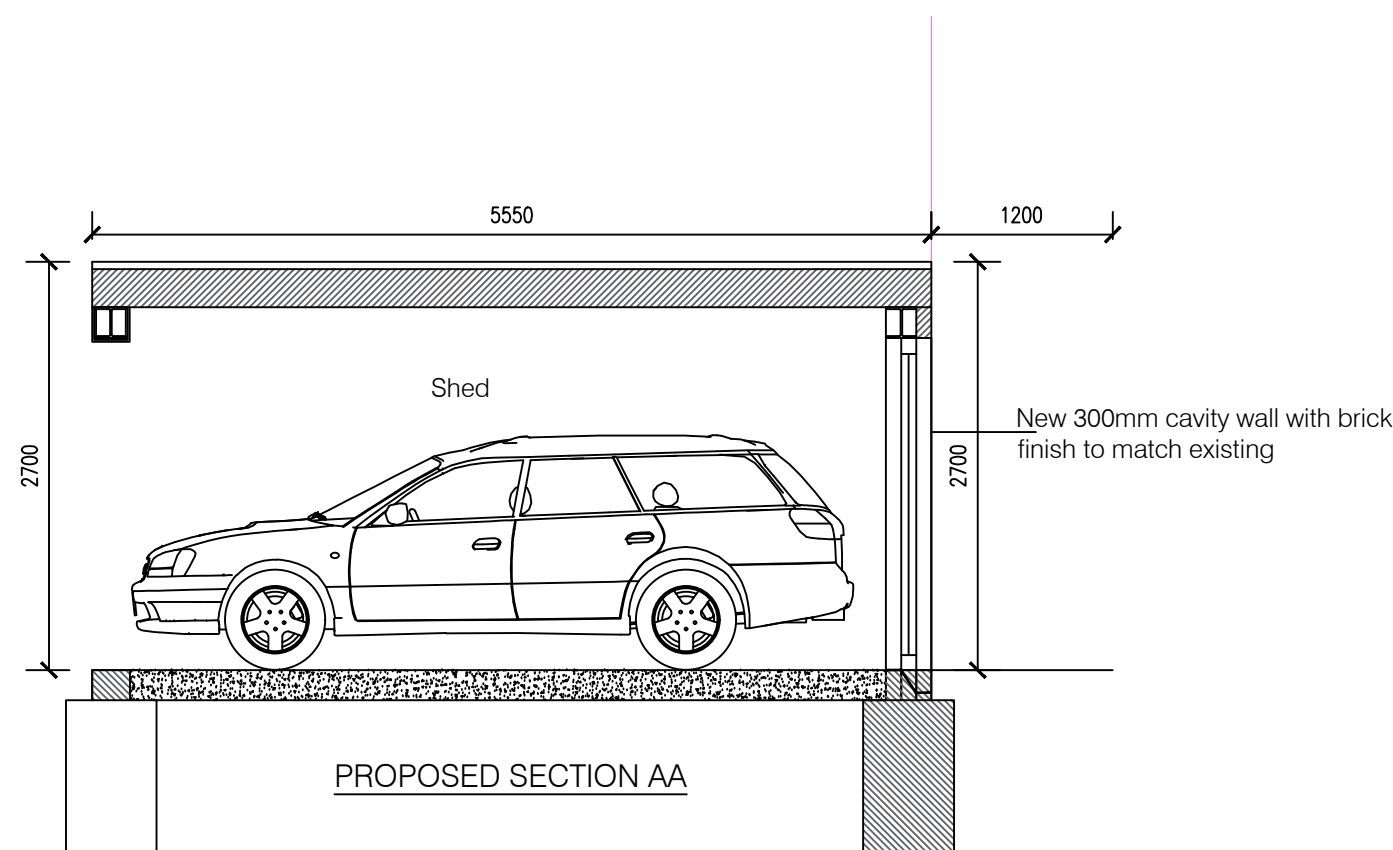



PROPOSED SECTION AA

  

THIS DRAWING AND ALL THE INFORMATION SHOWN SHALL NOT BE COPIED, WHOLE OR IN PART, OR USED FOR ANY OTHER PURPOSE WITHOUT WRITTEN PERMISSION OF THE CIVSTRU ARCHITECTS & ENGINEERS. DO NOT COPYRIGHT.
ALL DIMENSIONS ARE TO BE CHECKED ON SITE. ALL DRAWINGS TO BE READ IN CONJUNCTION WITH SPECIFICATION.


CLIENT: 437 VICTORIA ROAD, RUISLIP HA4 0EF
PROJECT: PROPOSED EXTENSION TO THE REAR OUTBUILDING
TITLE: EXISTING + PROPOSED ELEVATIONS
DATE: 28/06/2026 SCALE: 1:50 @ A1 DRAWING NUMBER: 04



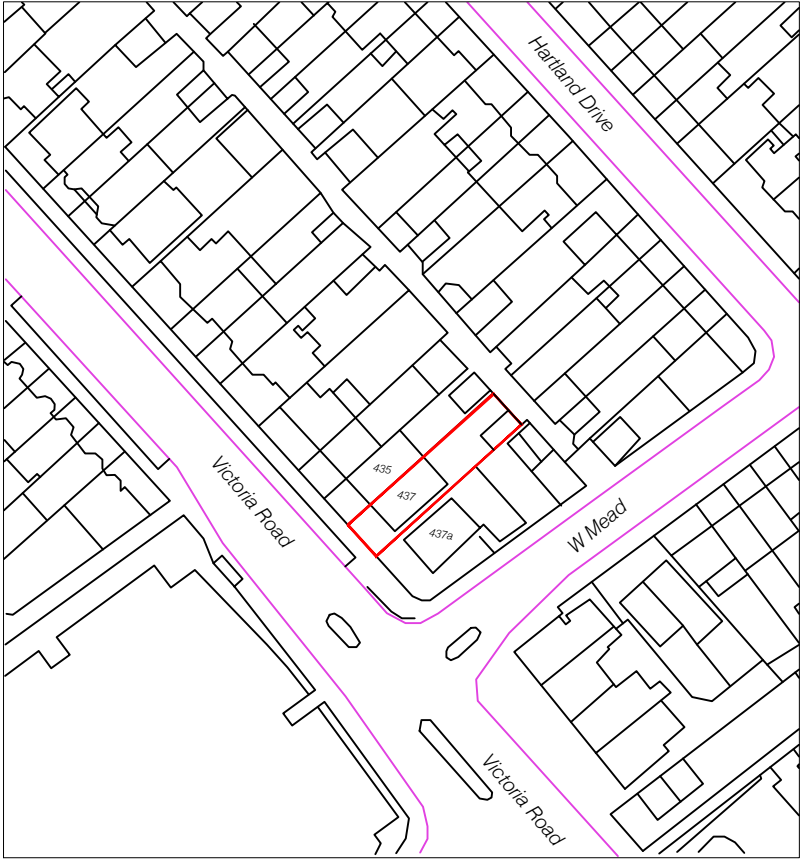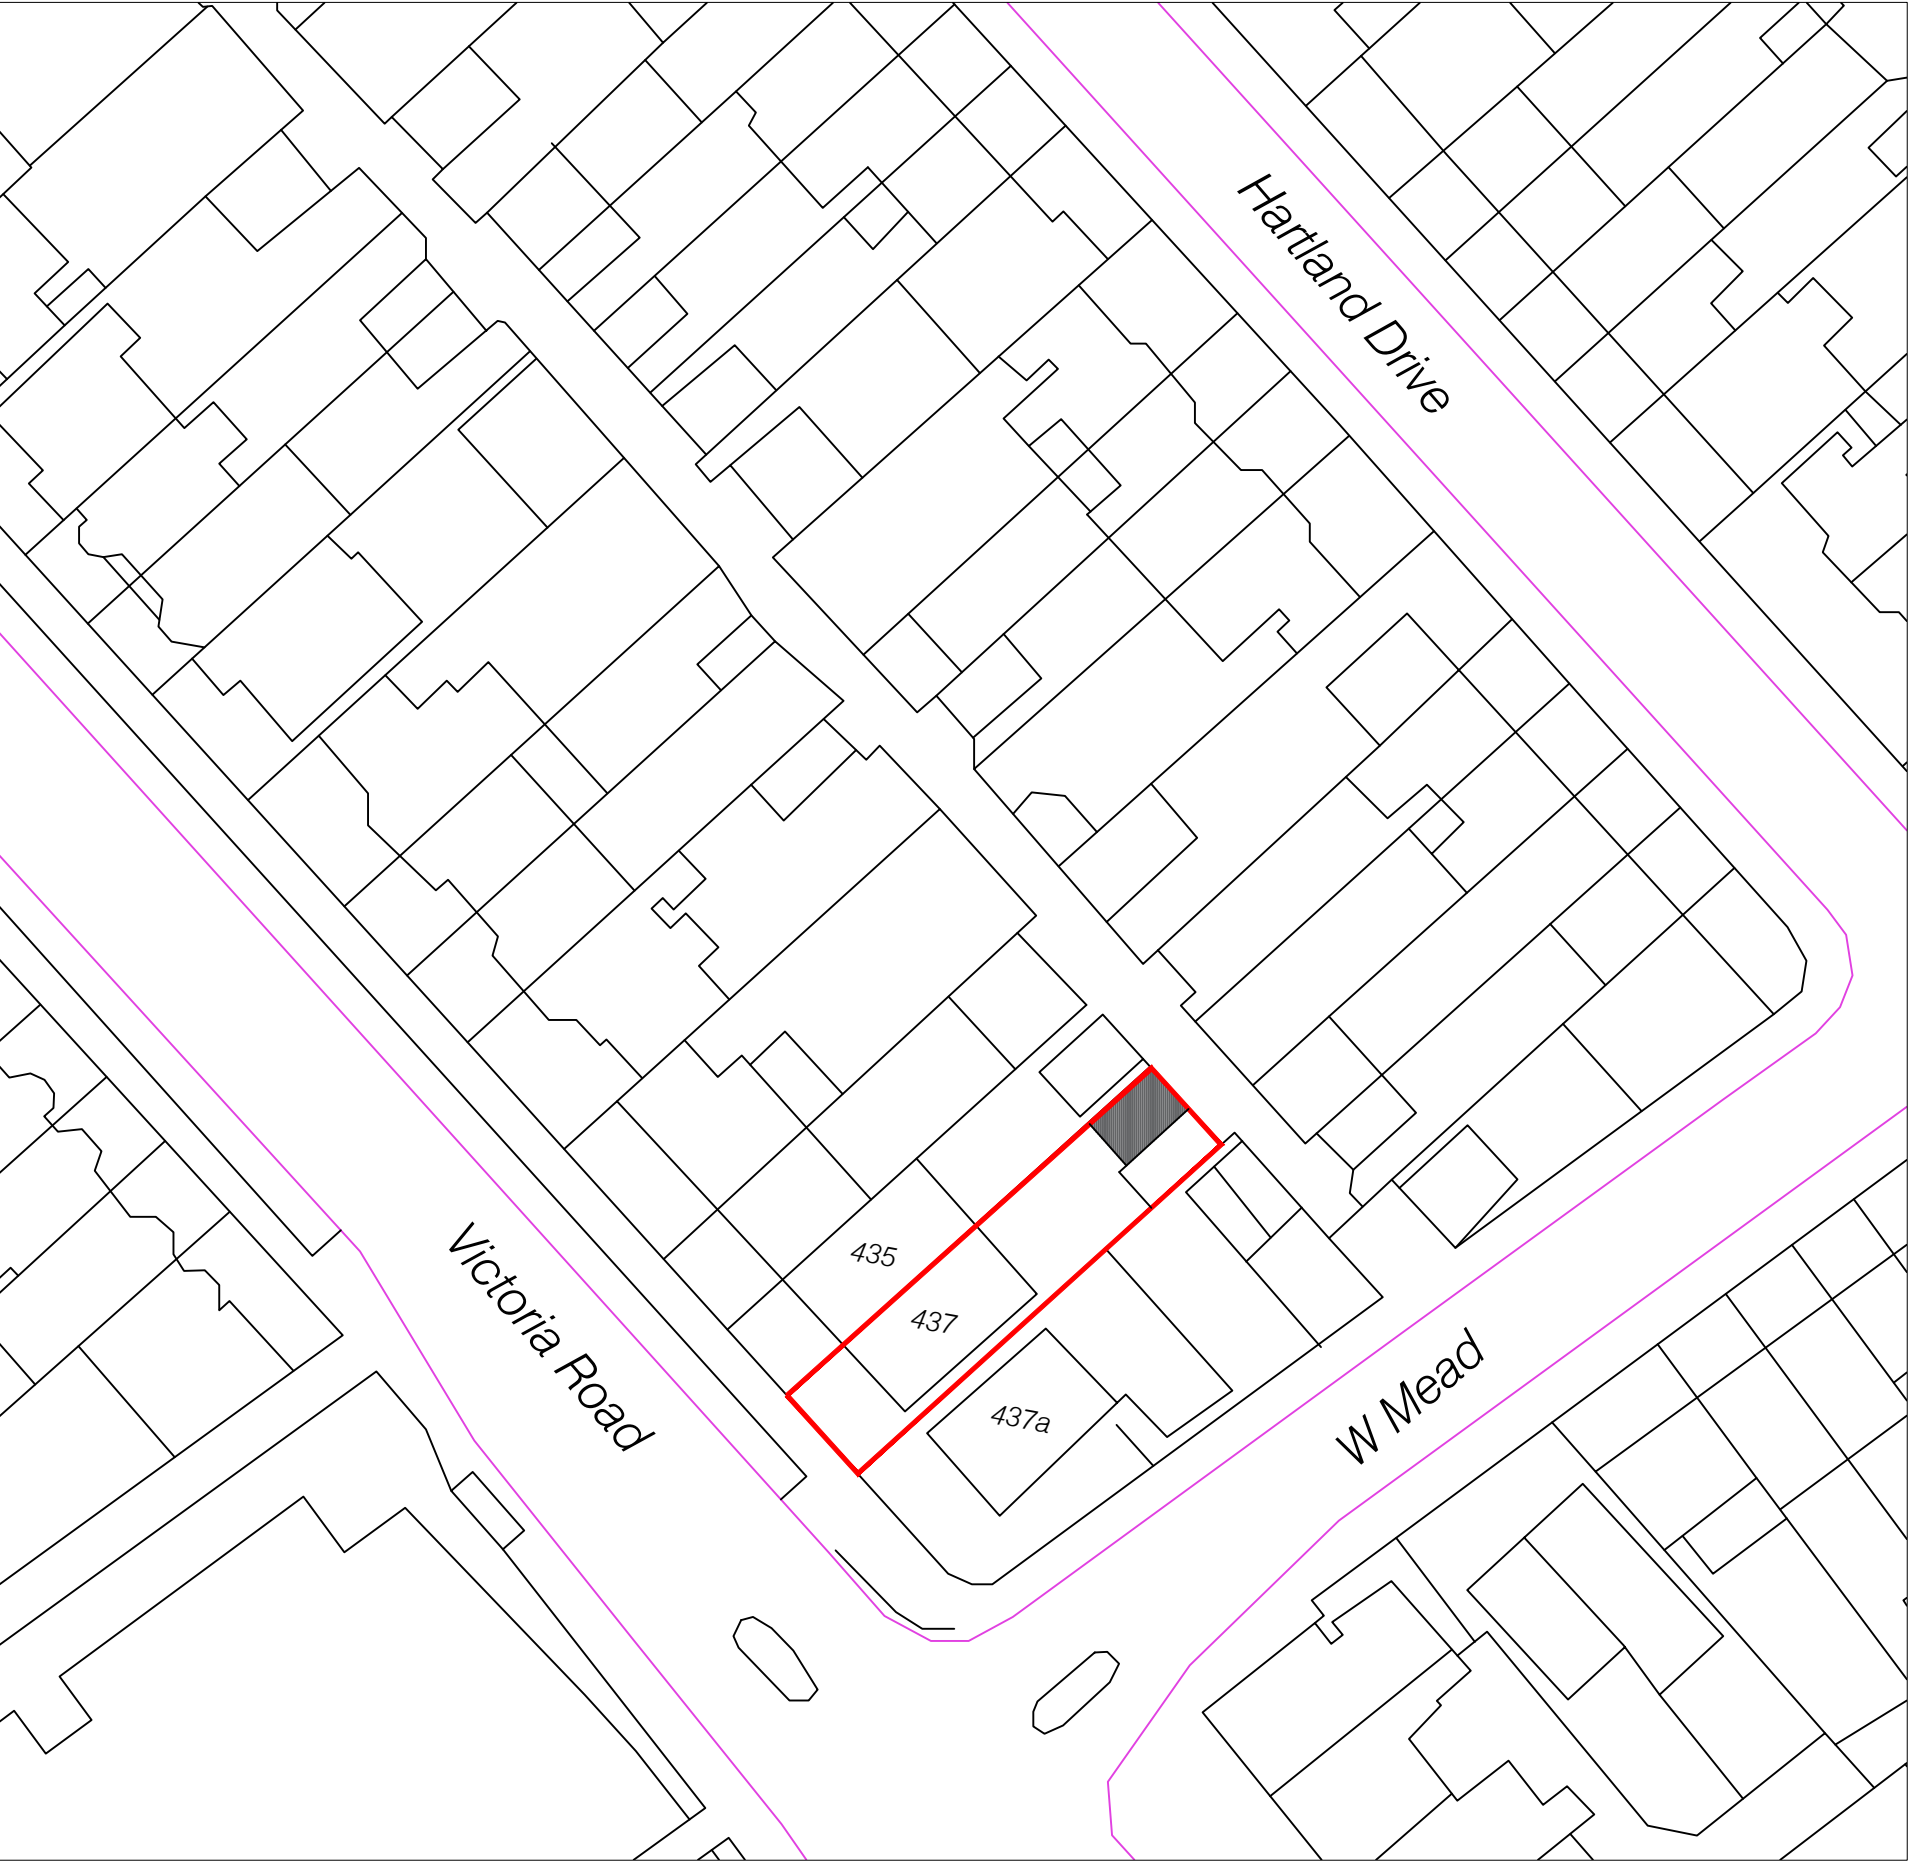

THIS DRAWING AND ALL THE INFORMATION SHOWN SHALL NOT BE COPIED WHOLE, OR IN PART, OR USED FOR ANY OTHER PURPOSE WITHOUT WRITTEN PERMISSION OF THE CIVSTRU ARCHITECTS & ENGINEERS. DO NOT COPYRIGHT.

ALL DIMENSIONS ARE TO BE CHECKED ON SITE. ALL DRAWINGS TO BE READ IN CONJUNCTION WITH SPECIFICATION.

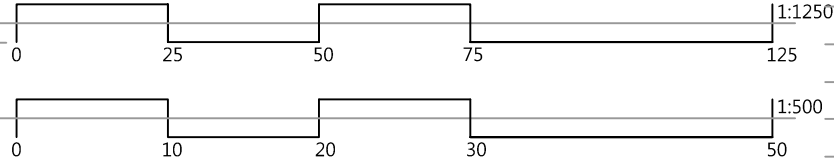

CLIENT: 437 VICTORIA ROAD, RUISLIP HA4 0EF			
PROJECT: PROPOSED EXTENSION TO THE REAR OUTBUILDING			
TITLE: BLOCK & LOCATION PLAN			
DATE: 28/06/2026	SCALE: 1:500/1250 @ A1	DRAWING NUMBER:	05



CivStru
Architects & Engineers