


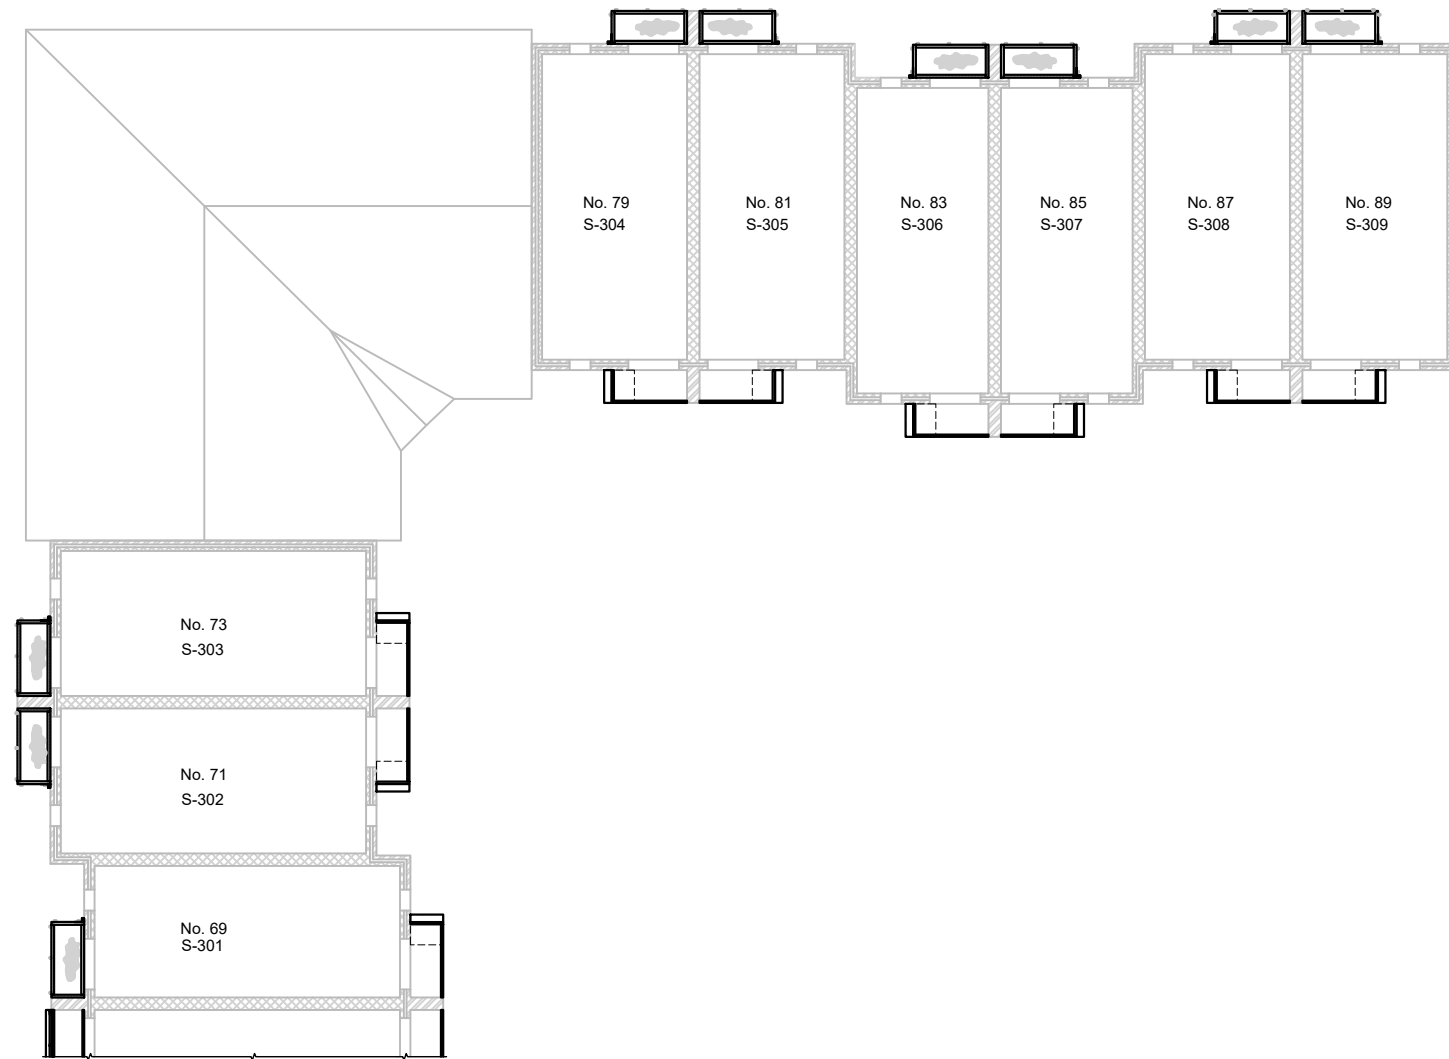

KEY PLAN. BALCONY RENOVATION



Office 45, Sony UK Technology Centre,
Pencoed Technology Park, Pencoed, CF35 5HZ


Tel: 01446 774493
Email: info@qapm.com

General Notes
Do not scale from this drawing. Dimensions must be checked on site. All works to comply with current Building Regulations.
All site works must be to the current drawing revision. Drawing is copyright of Quorum Project Management Ltd.
All levels to be verified by contractor on site. Any concerns by the contractor to be raised with the engineer prior to any installation/fabrication works.
The drawing information must be read in conjunction with all relevant scheme drawings, specification and/or schedules referred to or not.
The contractor is responsible to insure that all work is in compliance with current Building Regulations and or other relevant legislation
Dimensions on this drawing are not to be used for construction purposes.


Drawing **KEY PLAN. BALCONY RENOVATION**

Project **BALCONIES- SEFTON WAY ESTATE,
UXBRIDGE, UB8 2LH**


C01	18.04.2025	Updated drawing name				
Rev.	Date	Description				
Project No.	PM2066-23		Drawing No.	QPM-DR-S-300	Rev.	C01
Scale	NTS		Drawn by	MD	Status	DESIGN
Date	JAN 2024		Chkd by	DS		

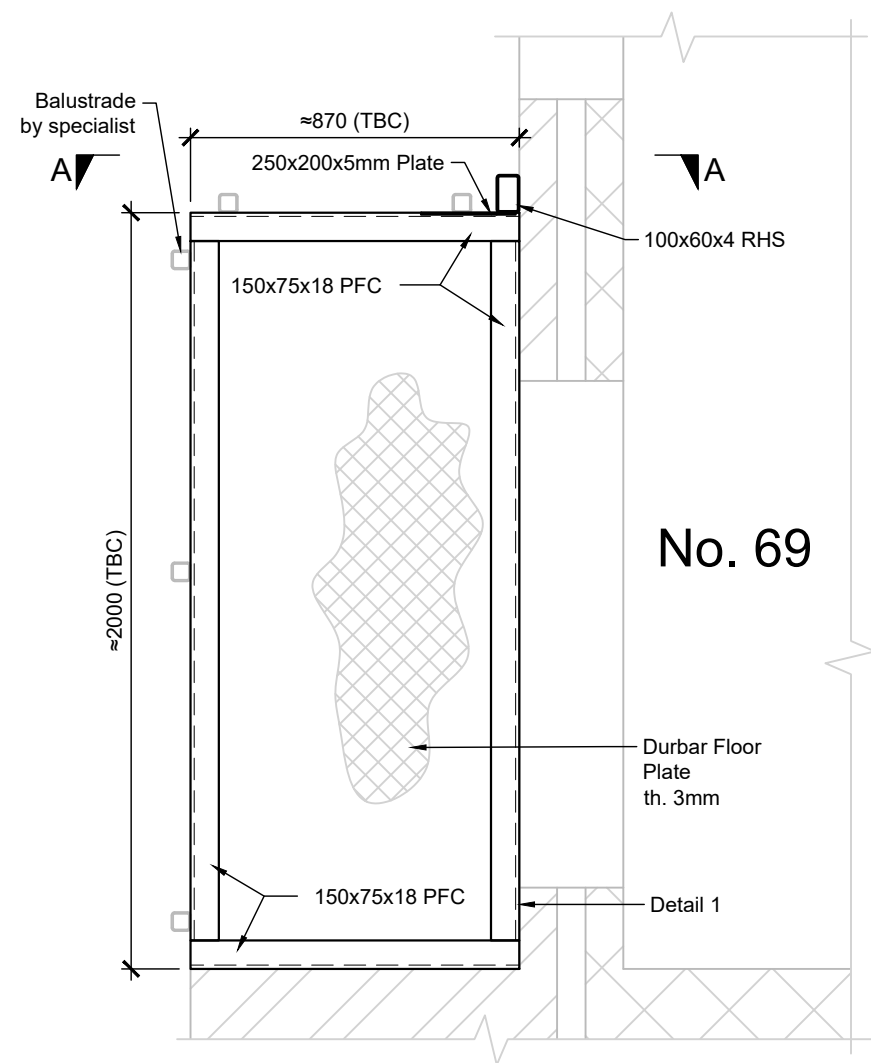

First floor plan. Renovated Balcony

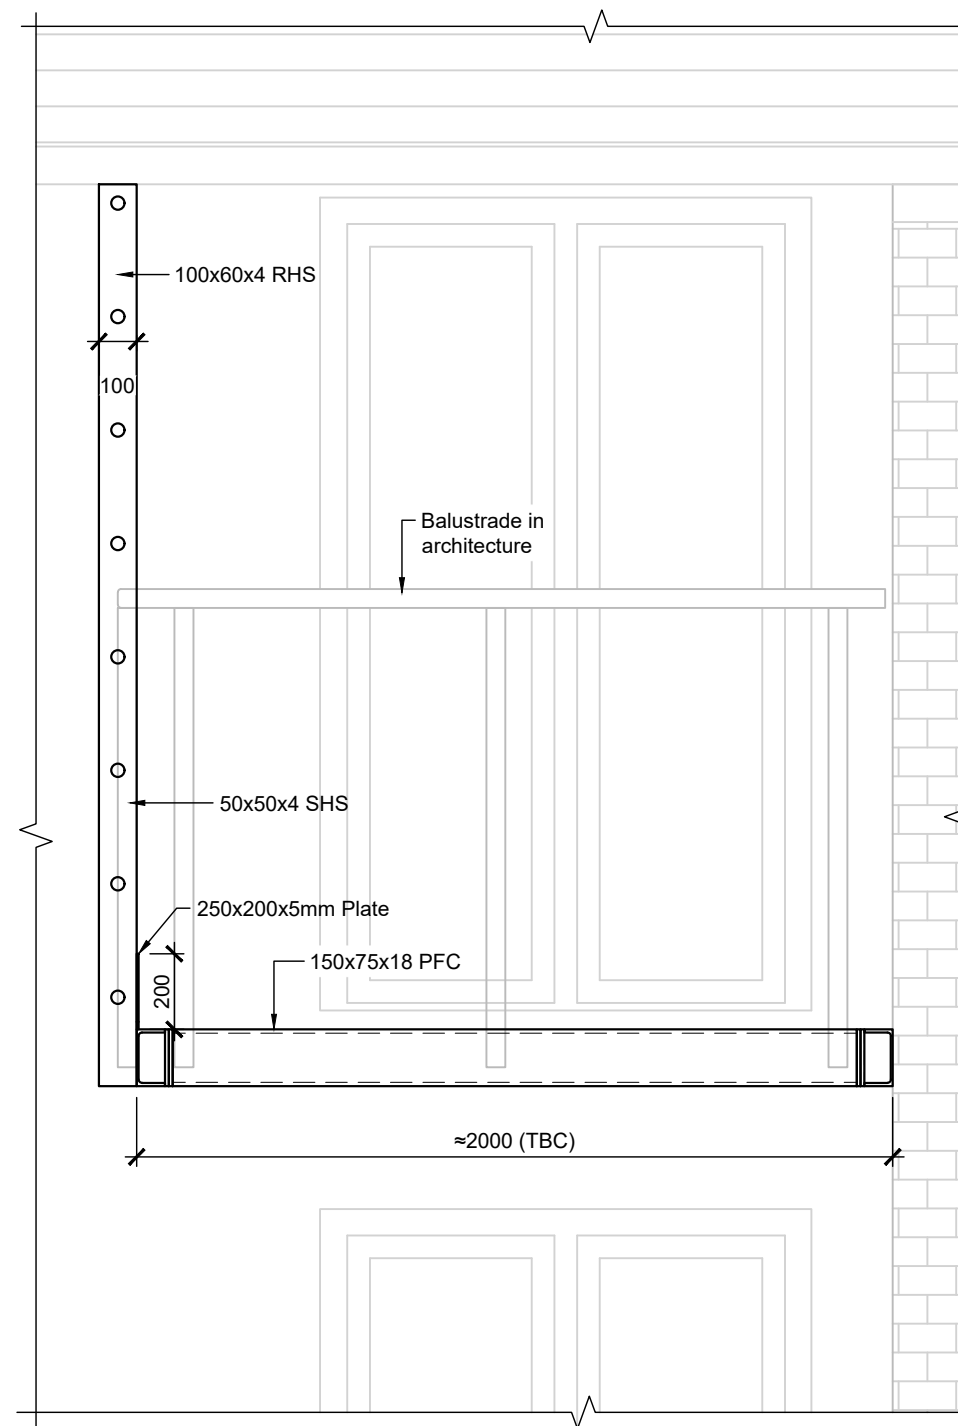


Facade

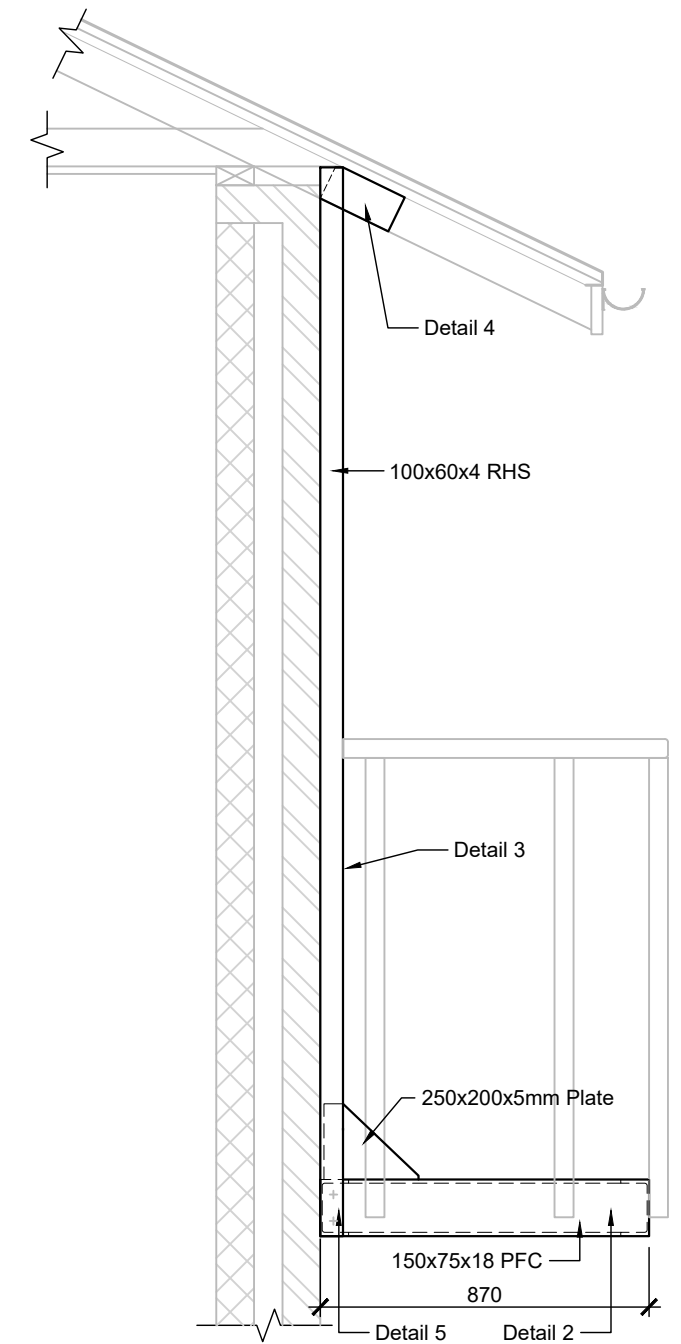


Section A-A


NOTE:
Refer to drawing QPM-DR-S-350-351 for Details 1, 2, 4, 5

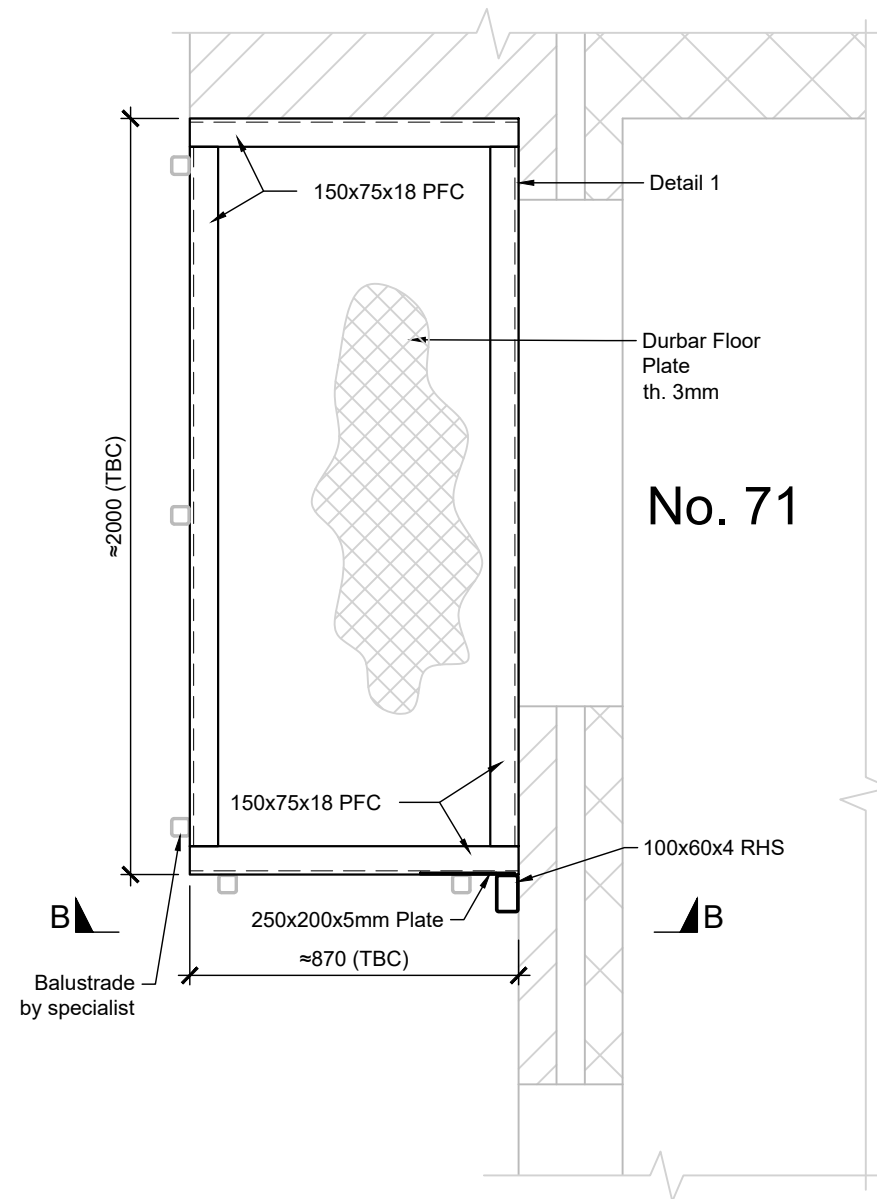

First floor plan. Renovated
Balcony

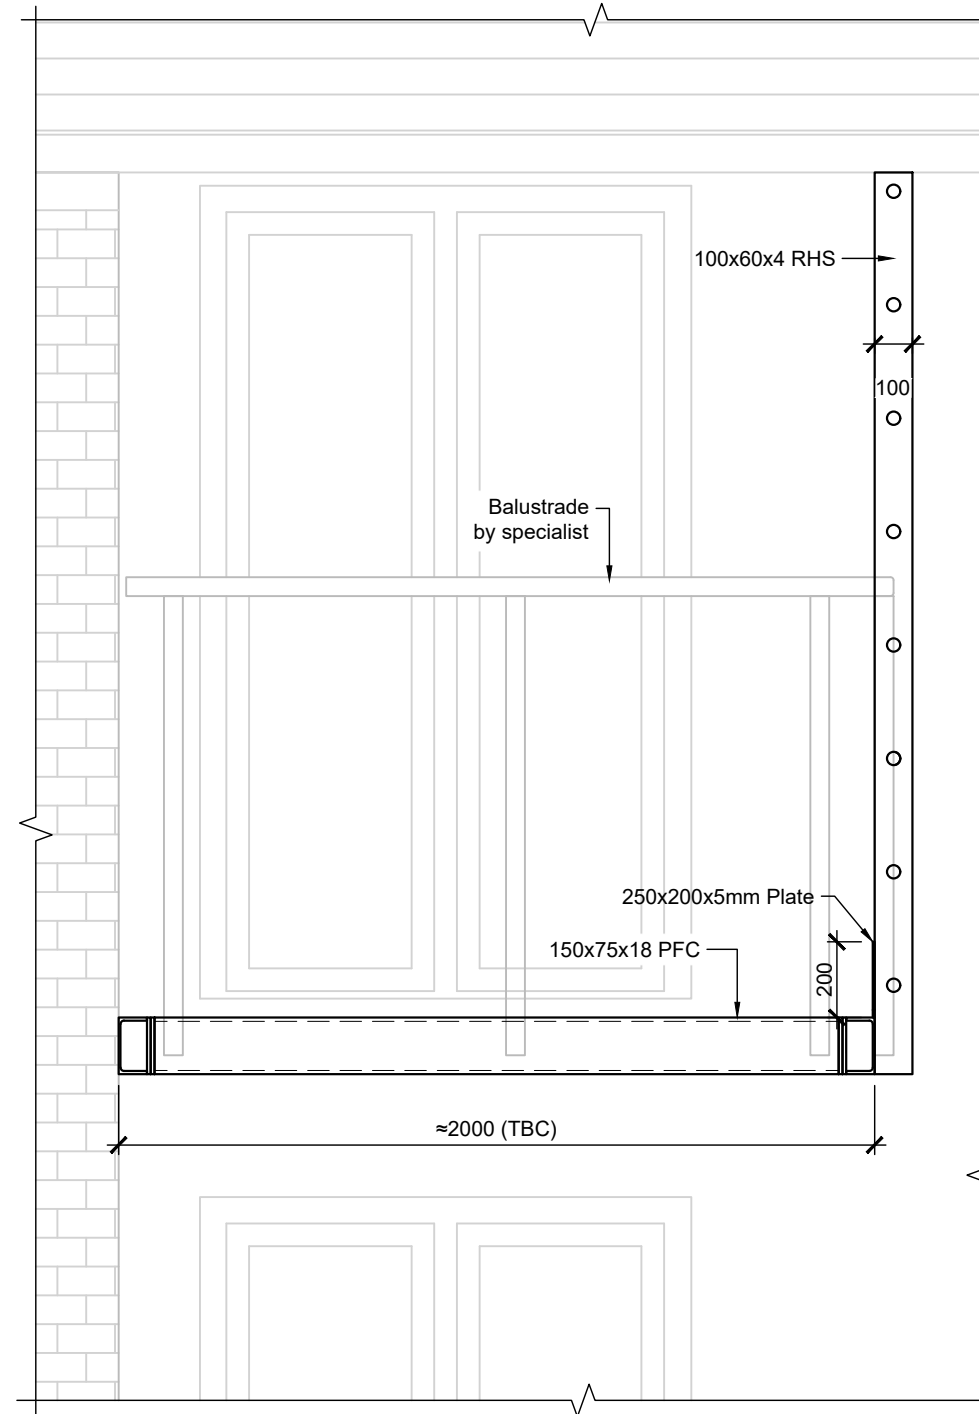


Facade

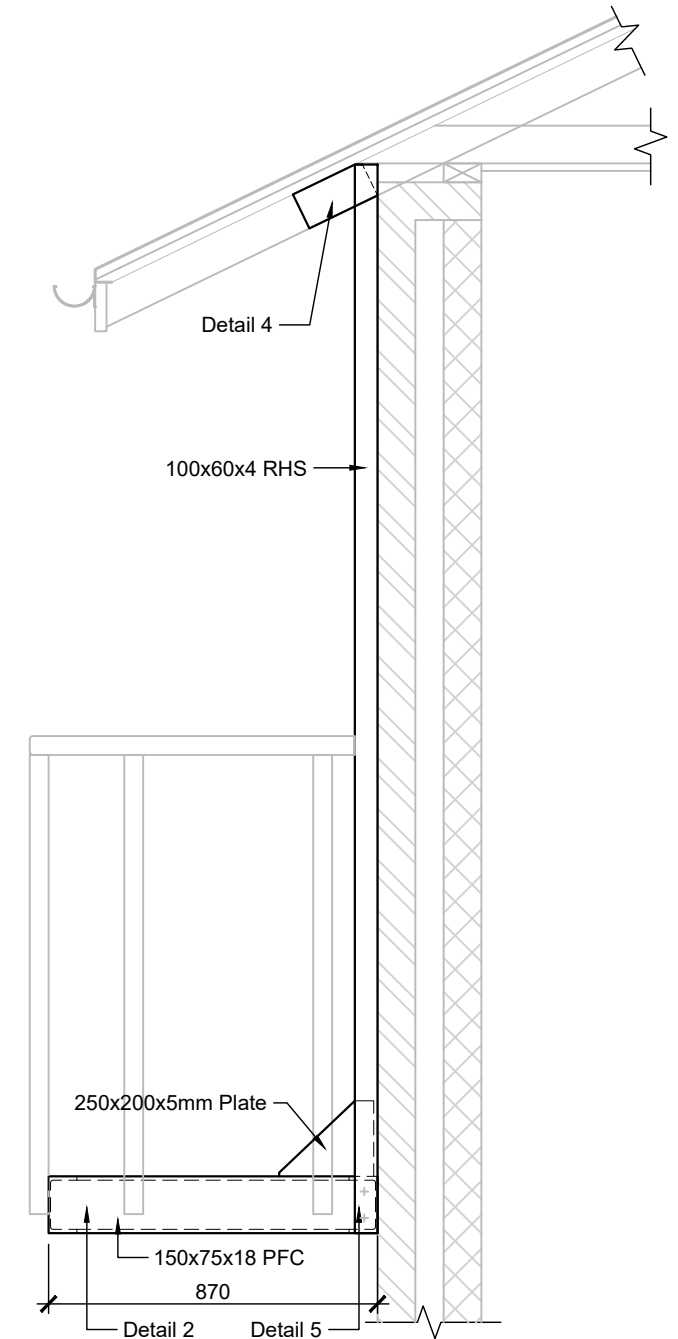


Section B-B


NOTE:
Refer to drawing QPM-DR-S-350-351 for Details 1, 2, 4, 5

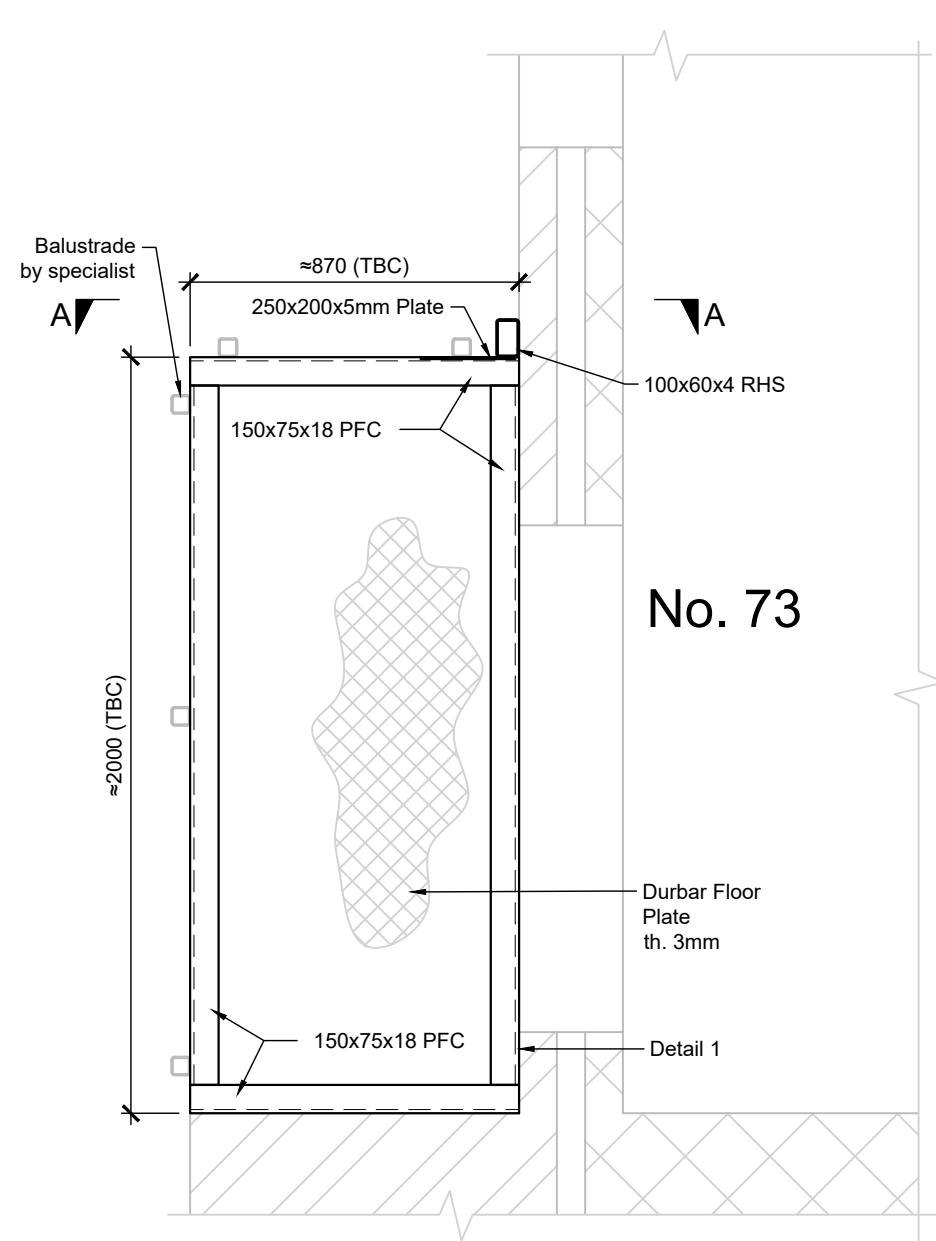

First floor plan. Renovated
Balcony

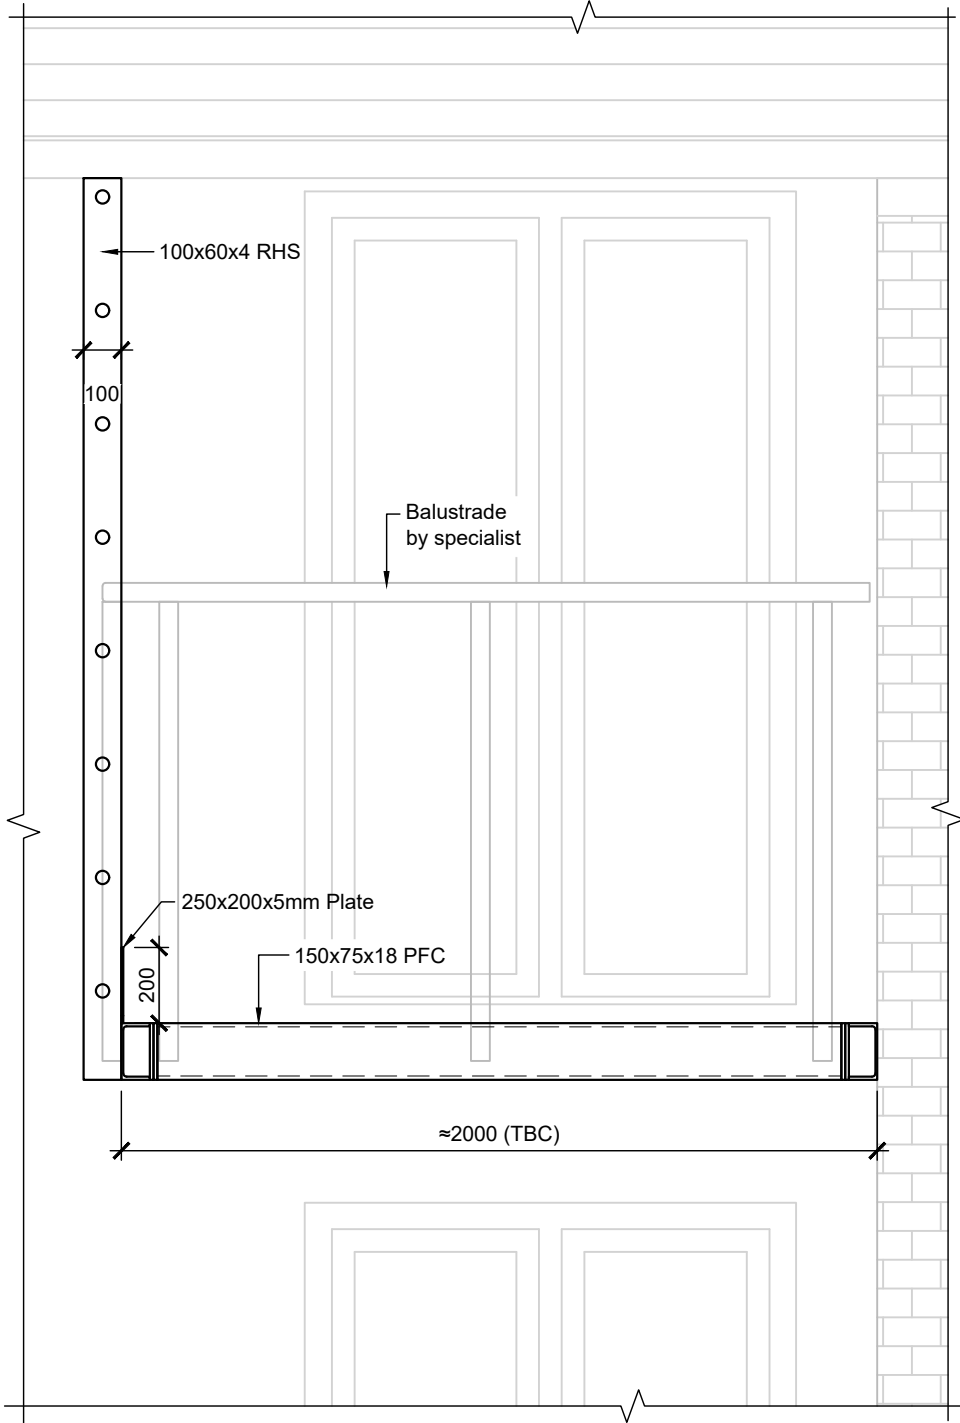



Facade

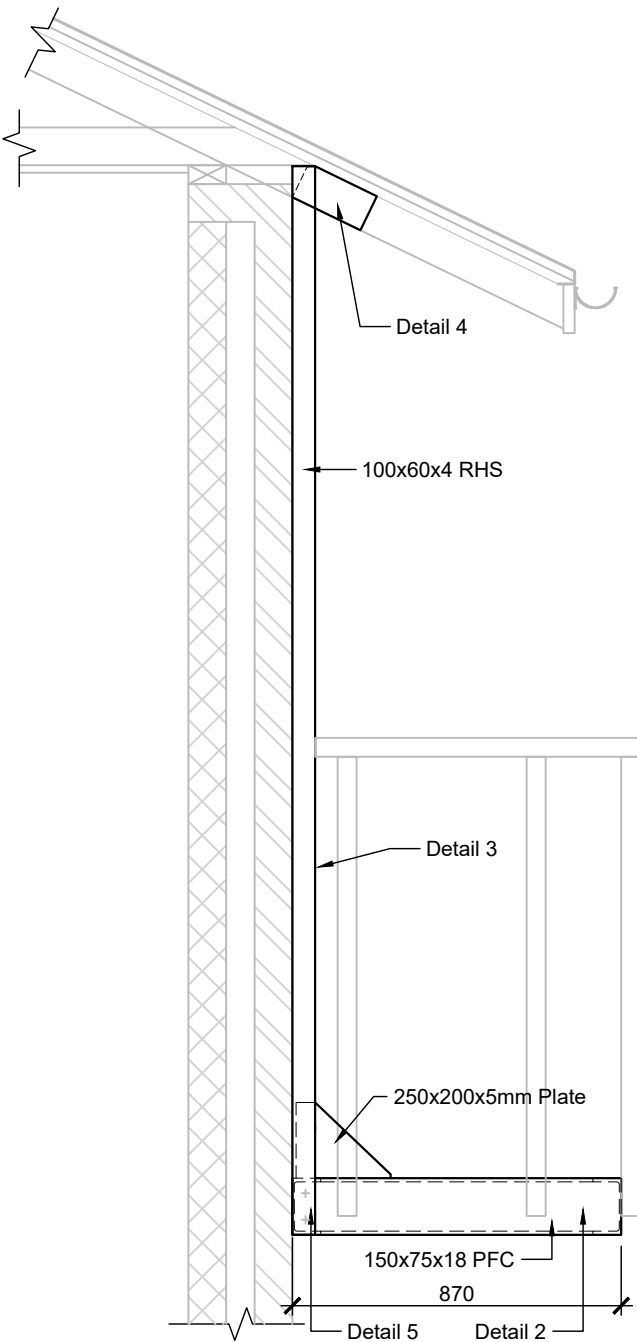

Section A-A


NOTE:
Refer to drawing QPM-DR-S-350-351 for Details 1, 2, 4, 5

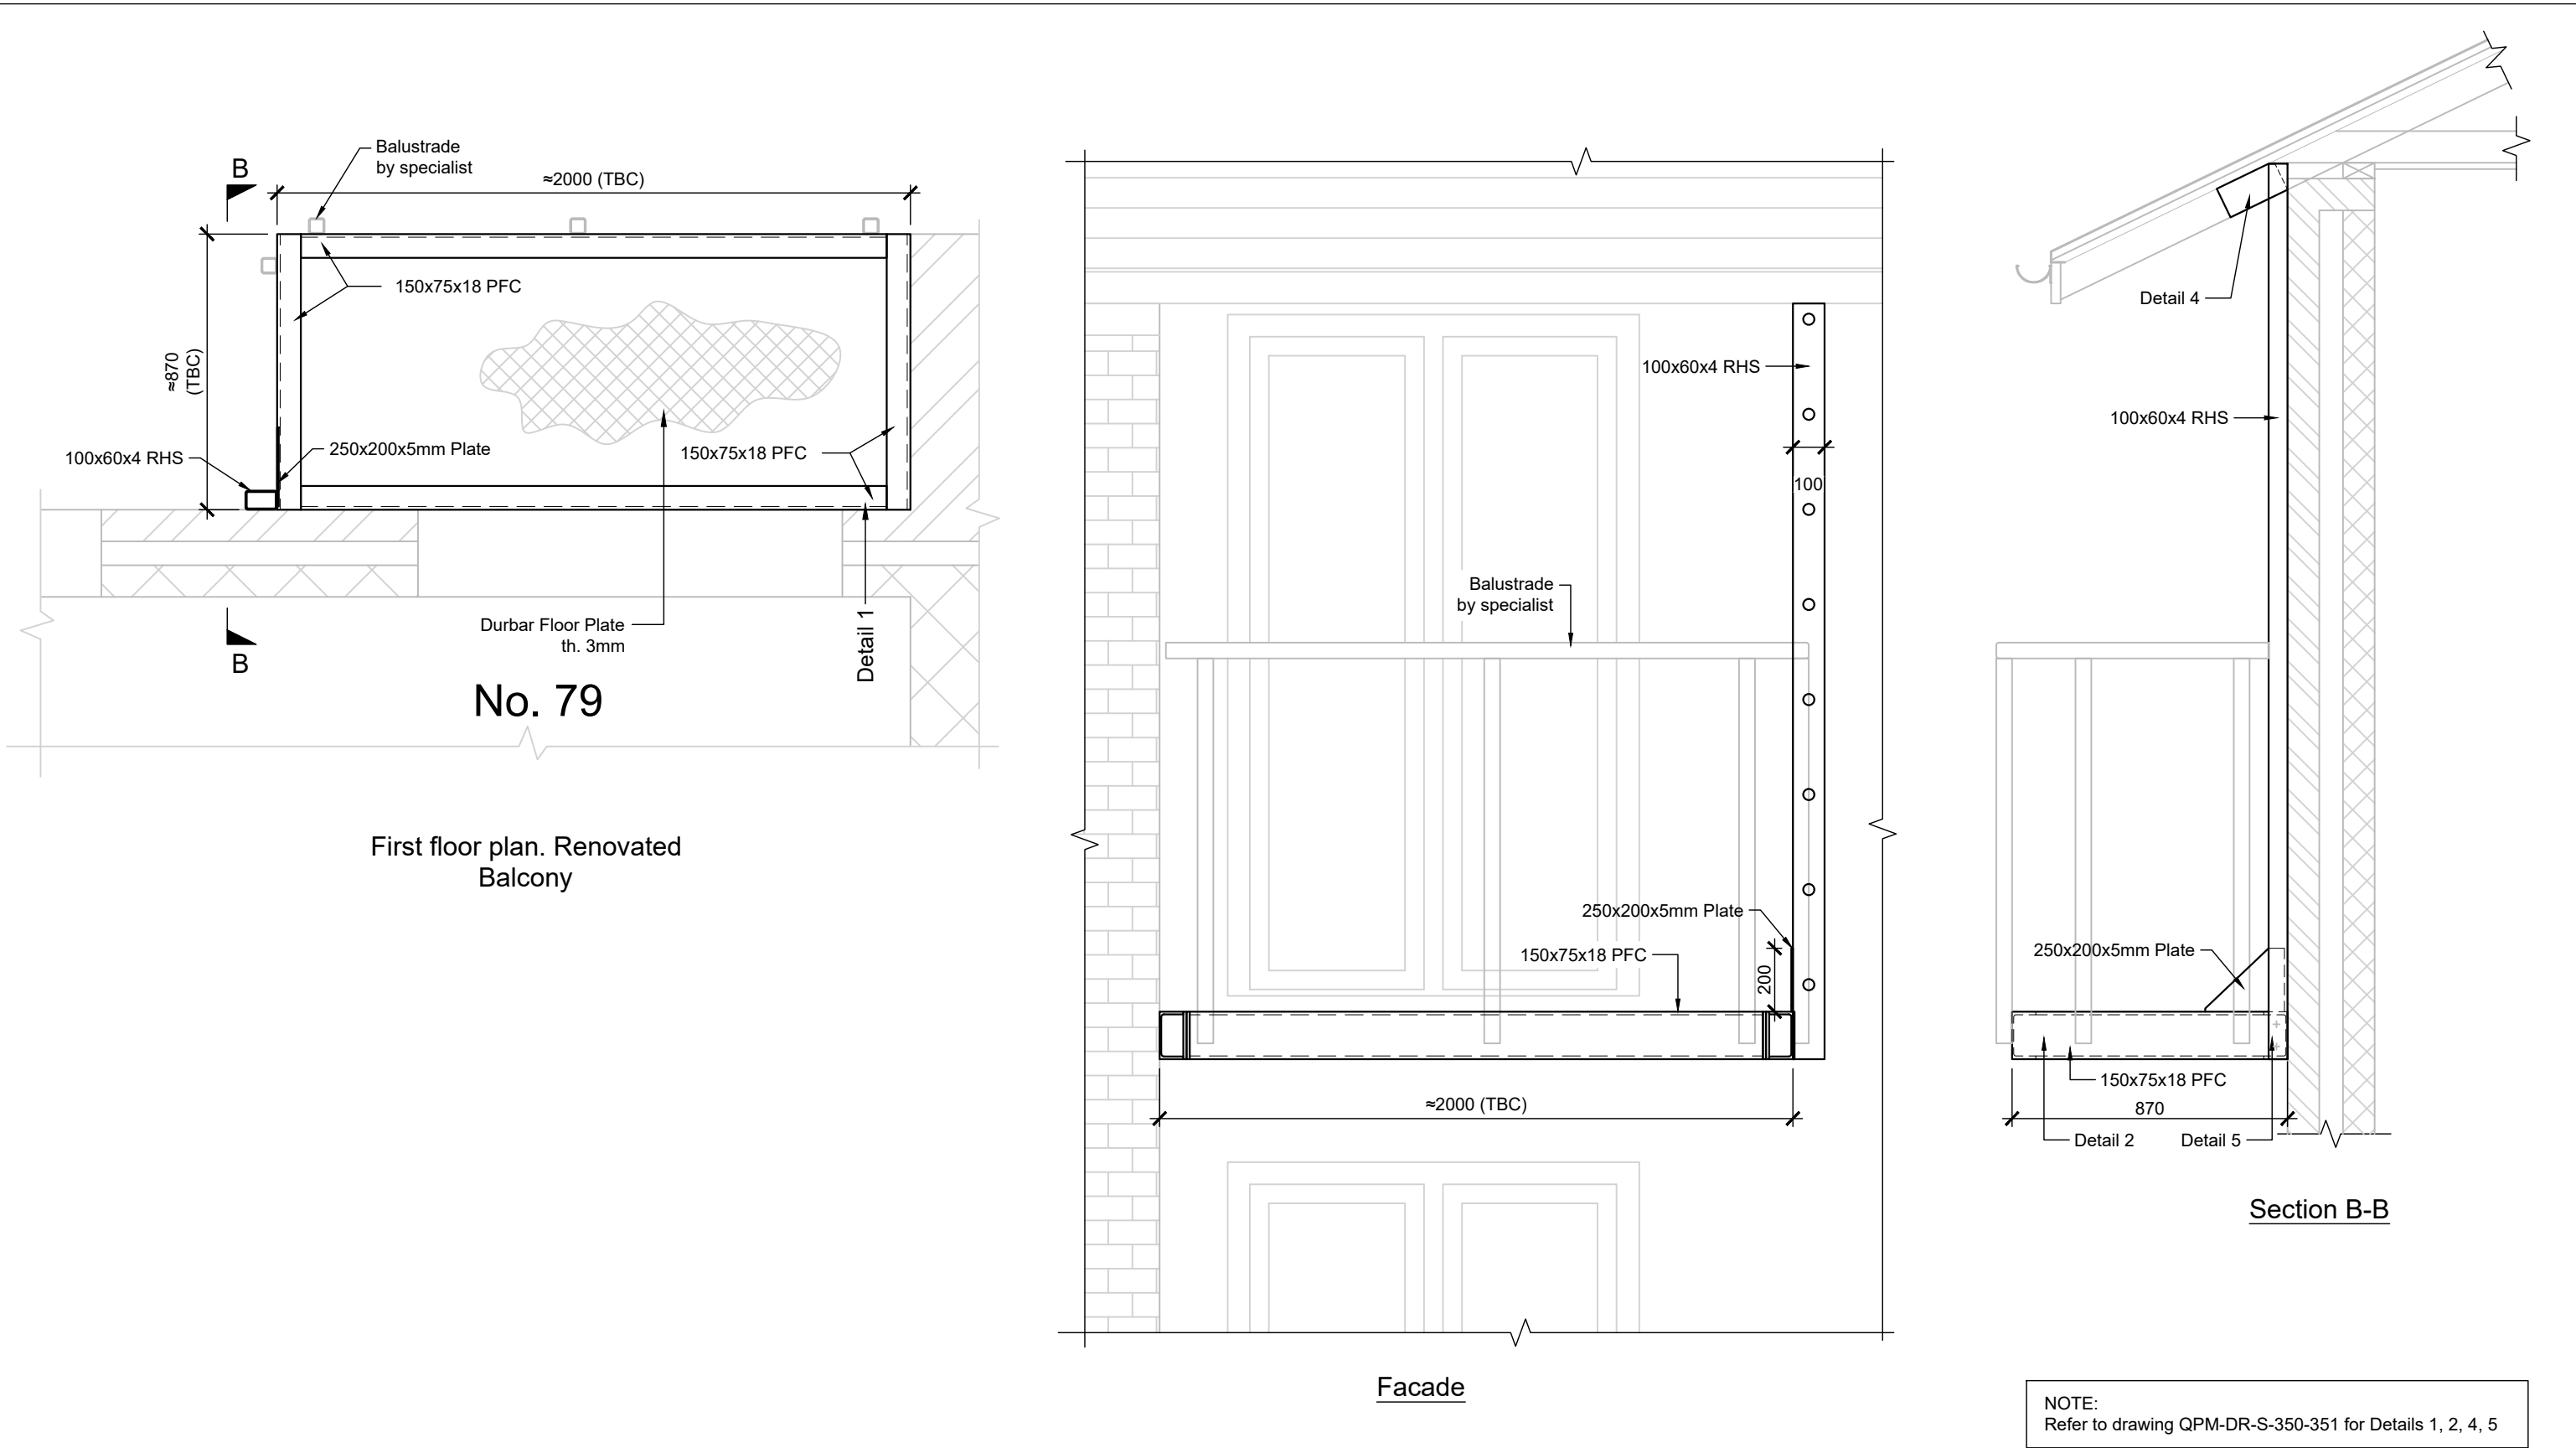

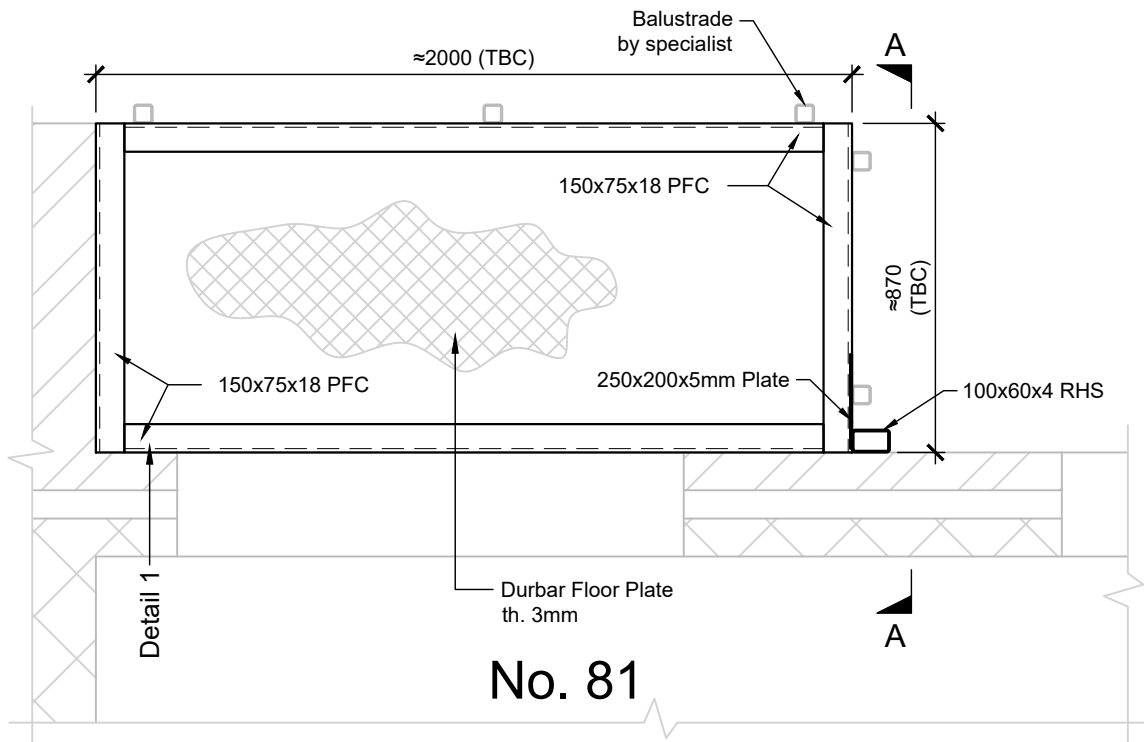


No. 81

First floor plan. Renovated
Balcony

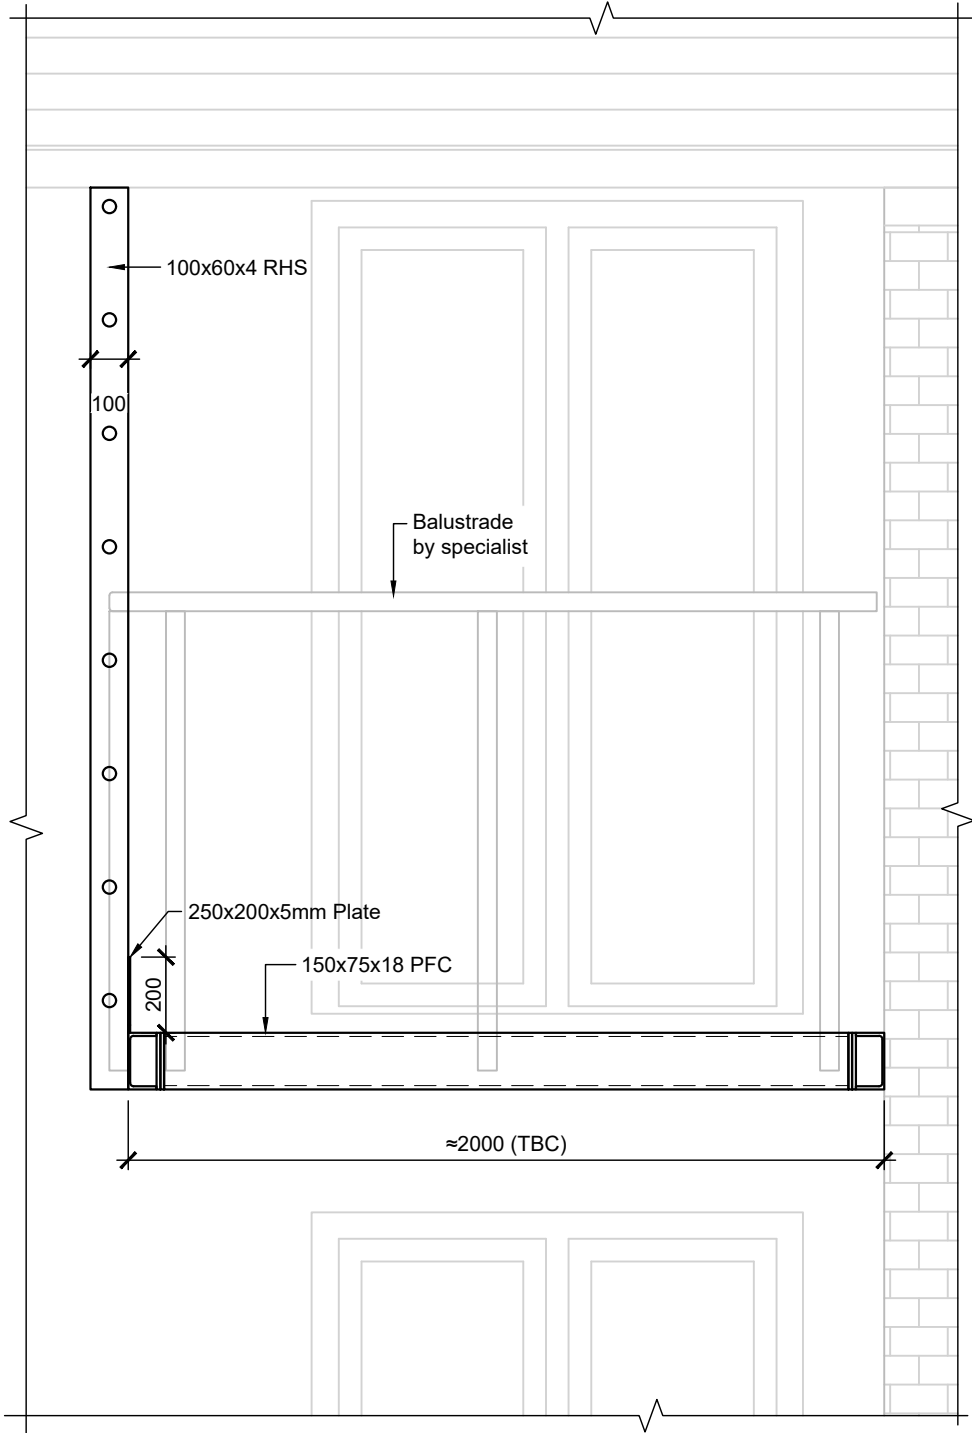


Facade

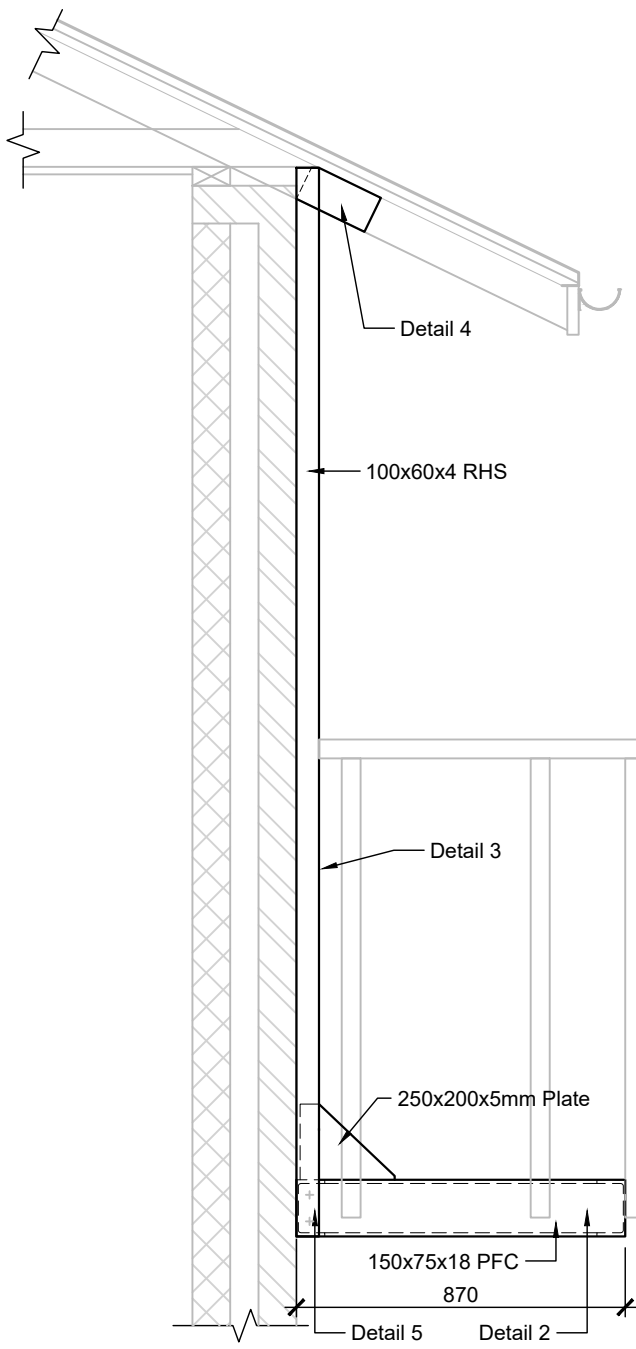


Section A-A

NOTE:
Refer to drawing QPM-DR-S-350-351 for Details 1, 2, 4, 5

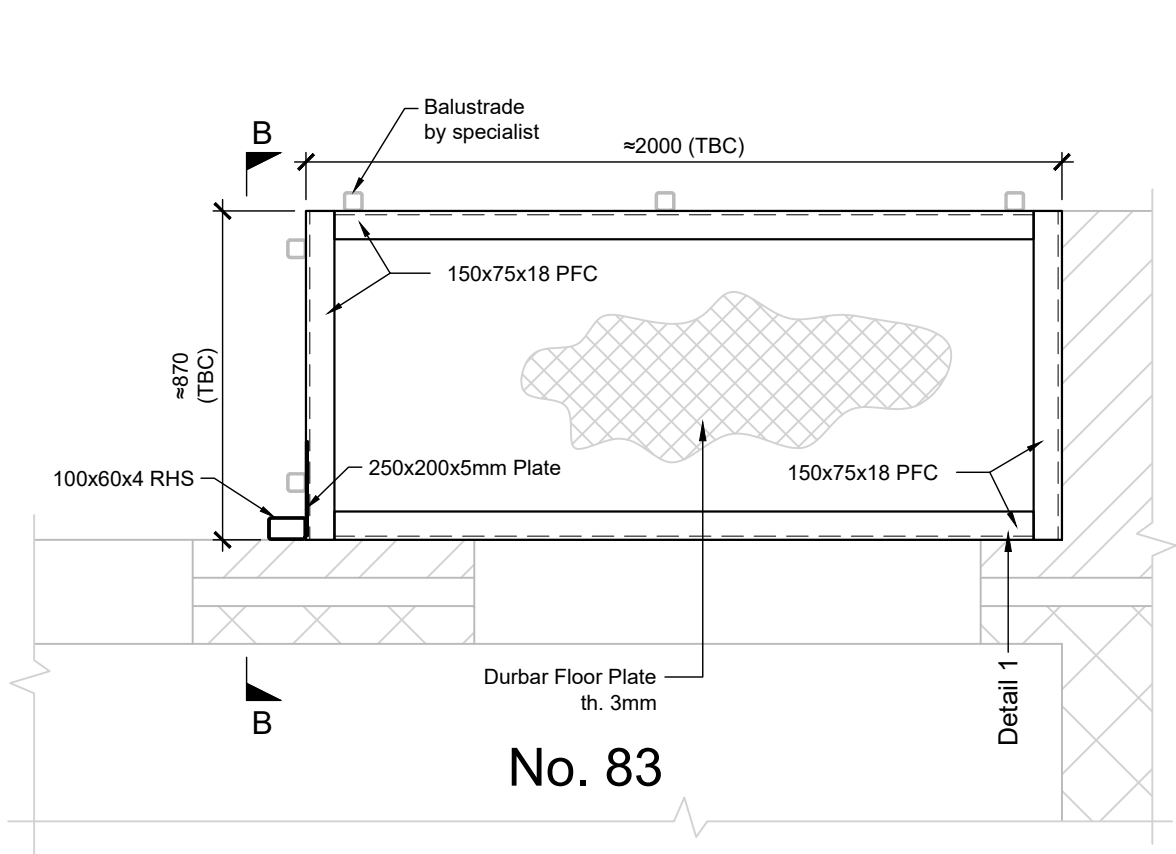


First floor plan. Renovated Balcony

No. 83

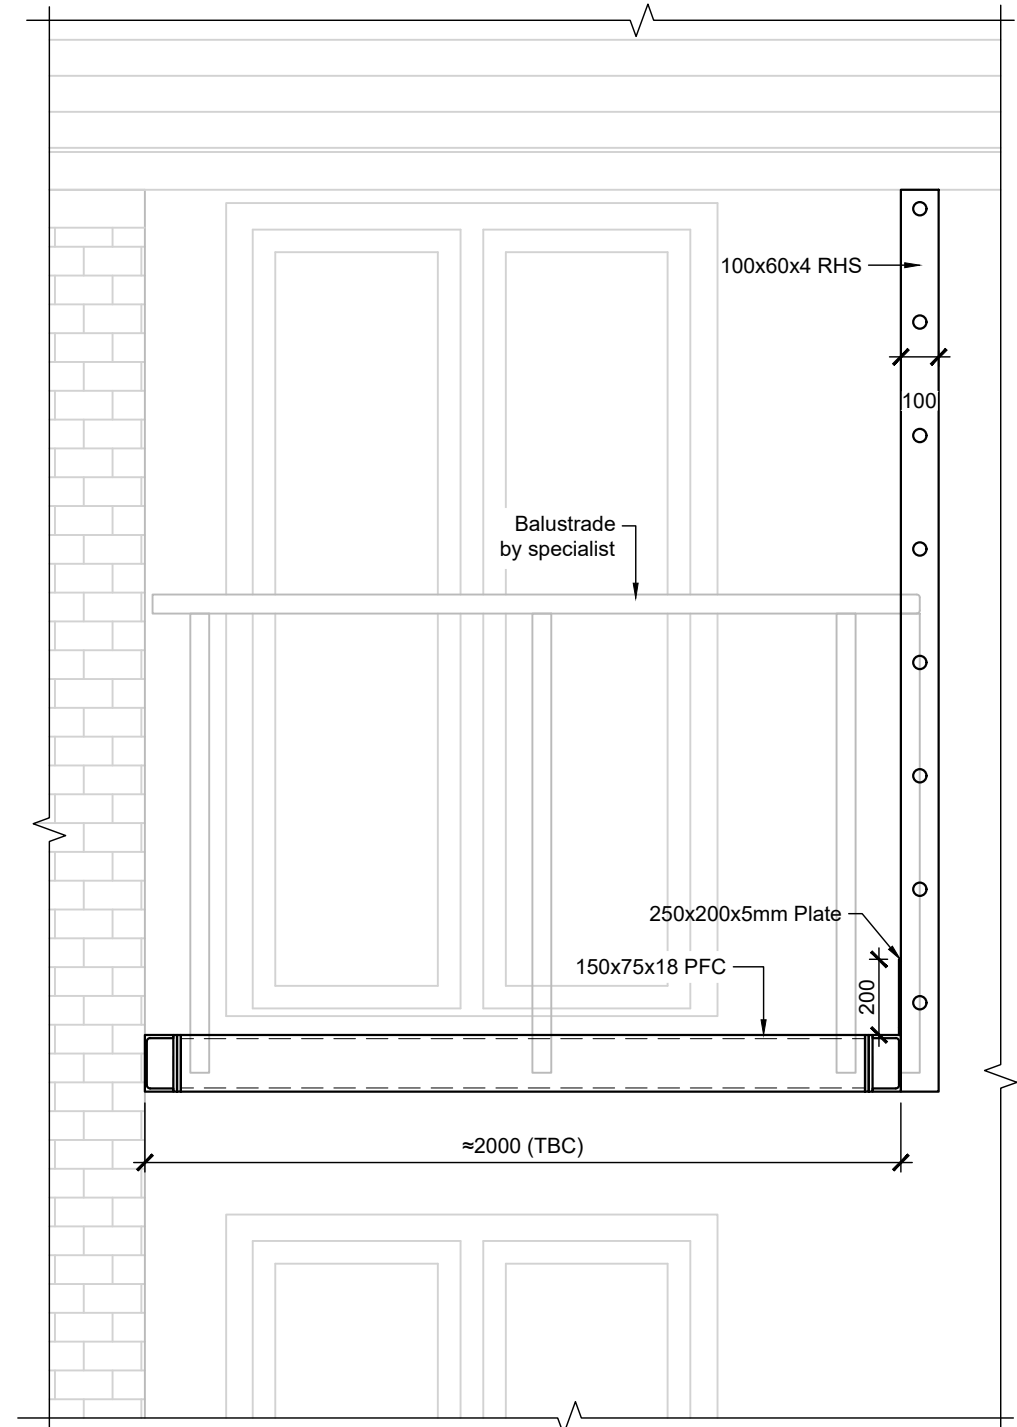


Facade

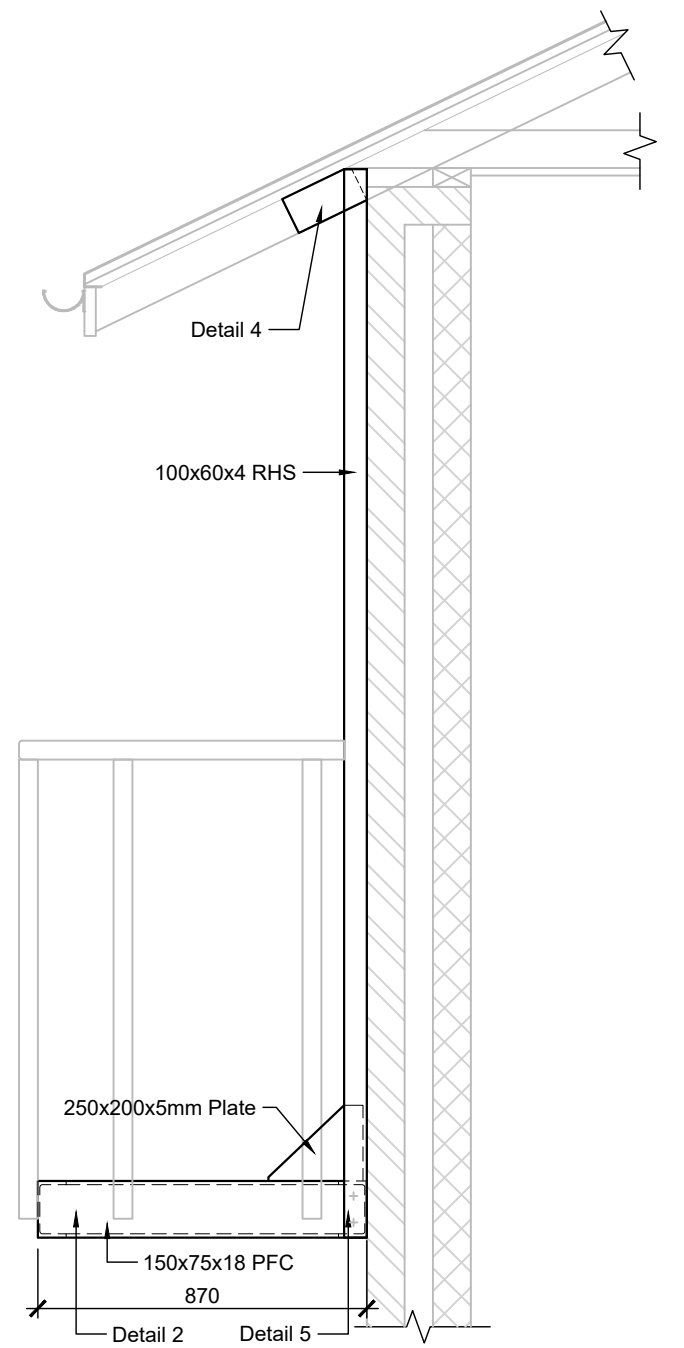


Section B-B

NOTE:
Refer to drawing QPM-DR-S-350-351 for Details 1, 2, 4, 5


C01	18.04.2025	Removed 50x50x4 SHS. Added 250x200x5mm plate. Updated drawing name					
Rev.	Date	Description					
Project No.	PM2066-23		Drawing No.	QPM-DR-S-306		Rev.	C01
Scale	NTS		Drawn by	MD	Status		
Date	JAN 2024		Chkd by	DS			

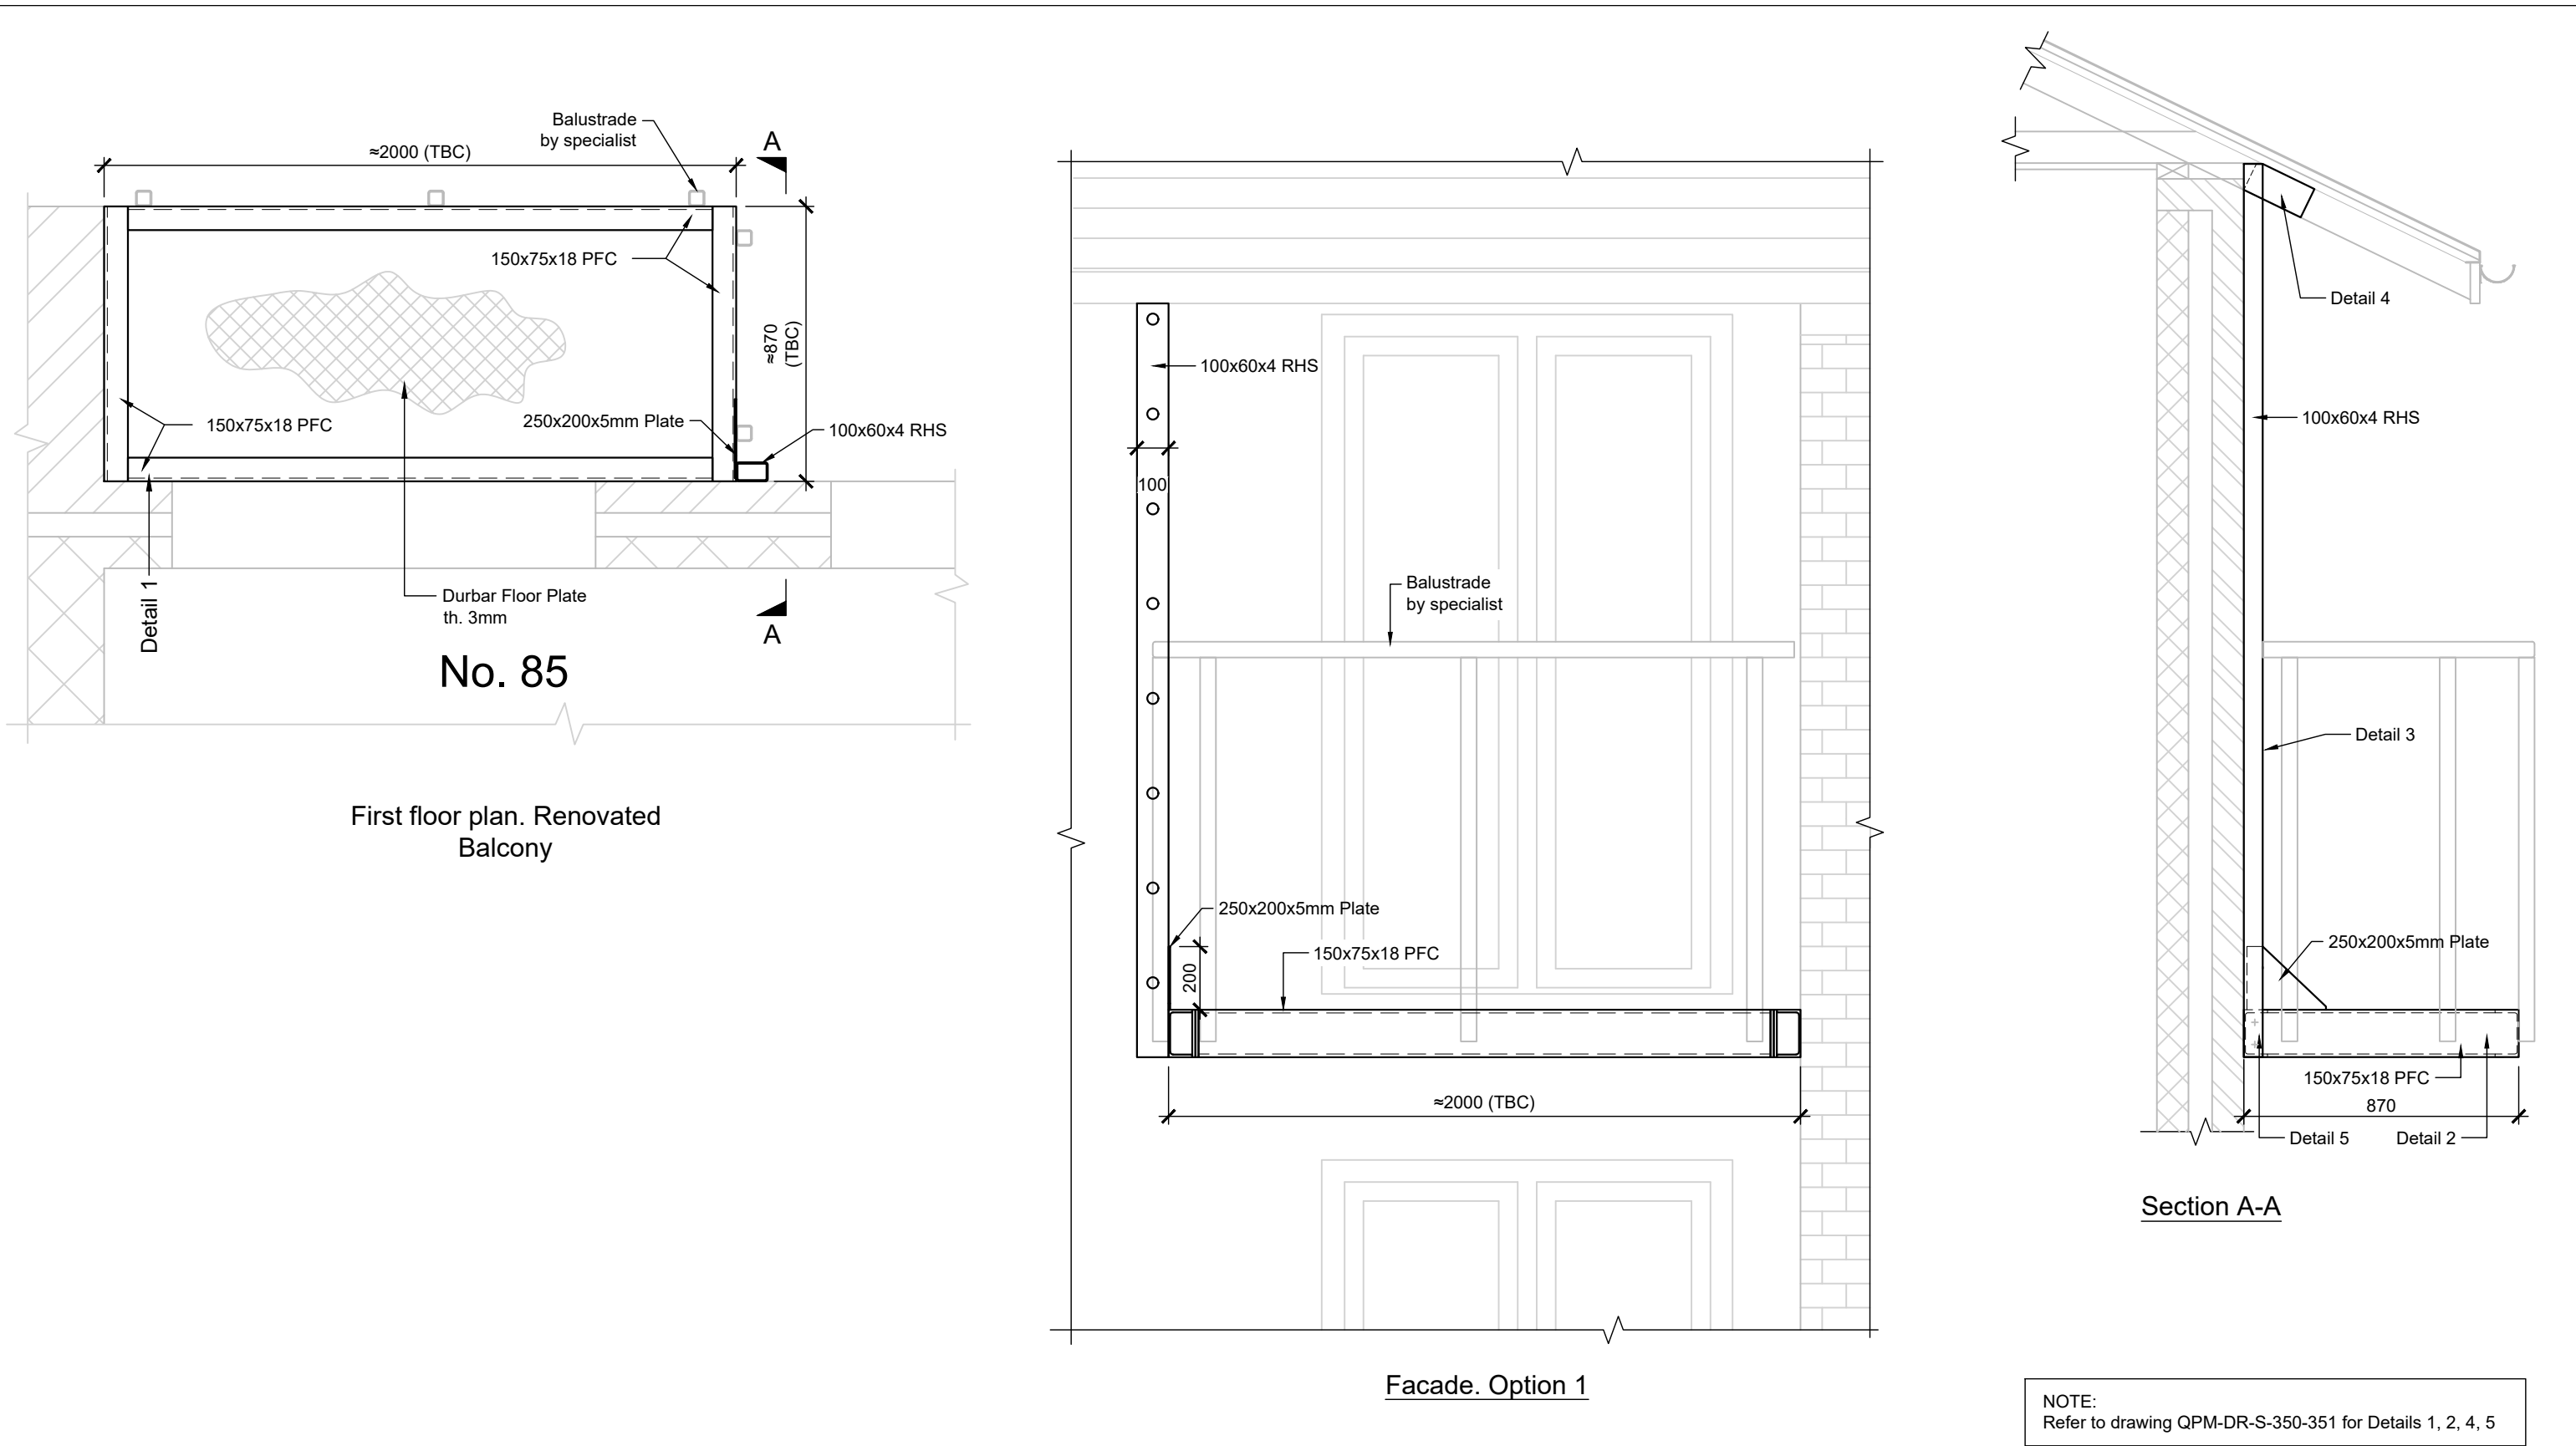

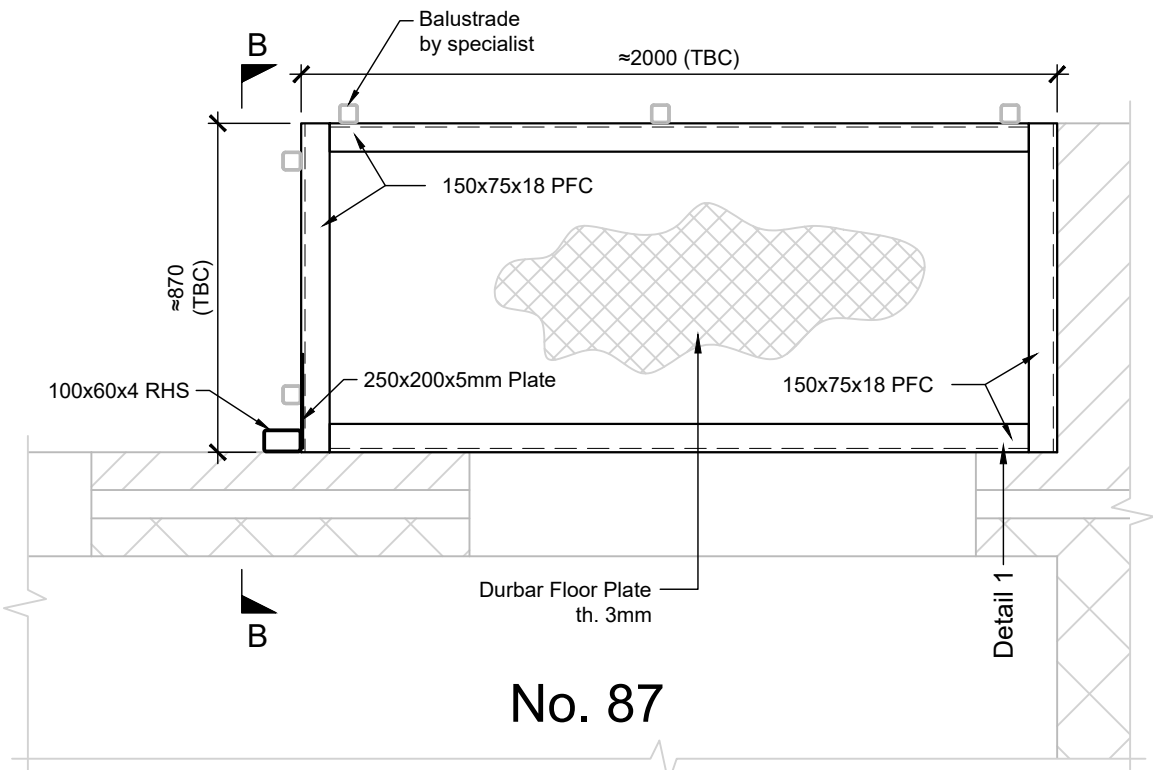


No. 87

First floor plan. Renovated
Balcony

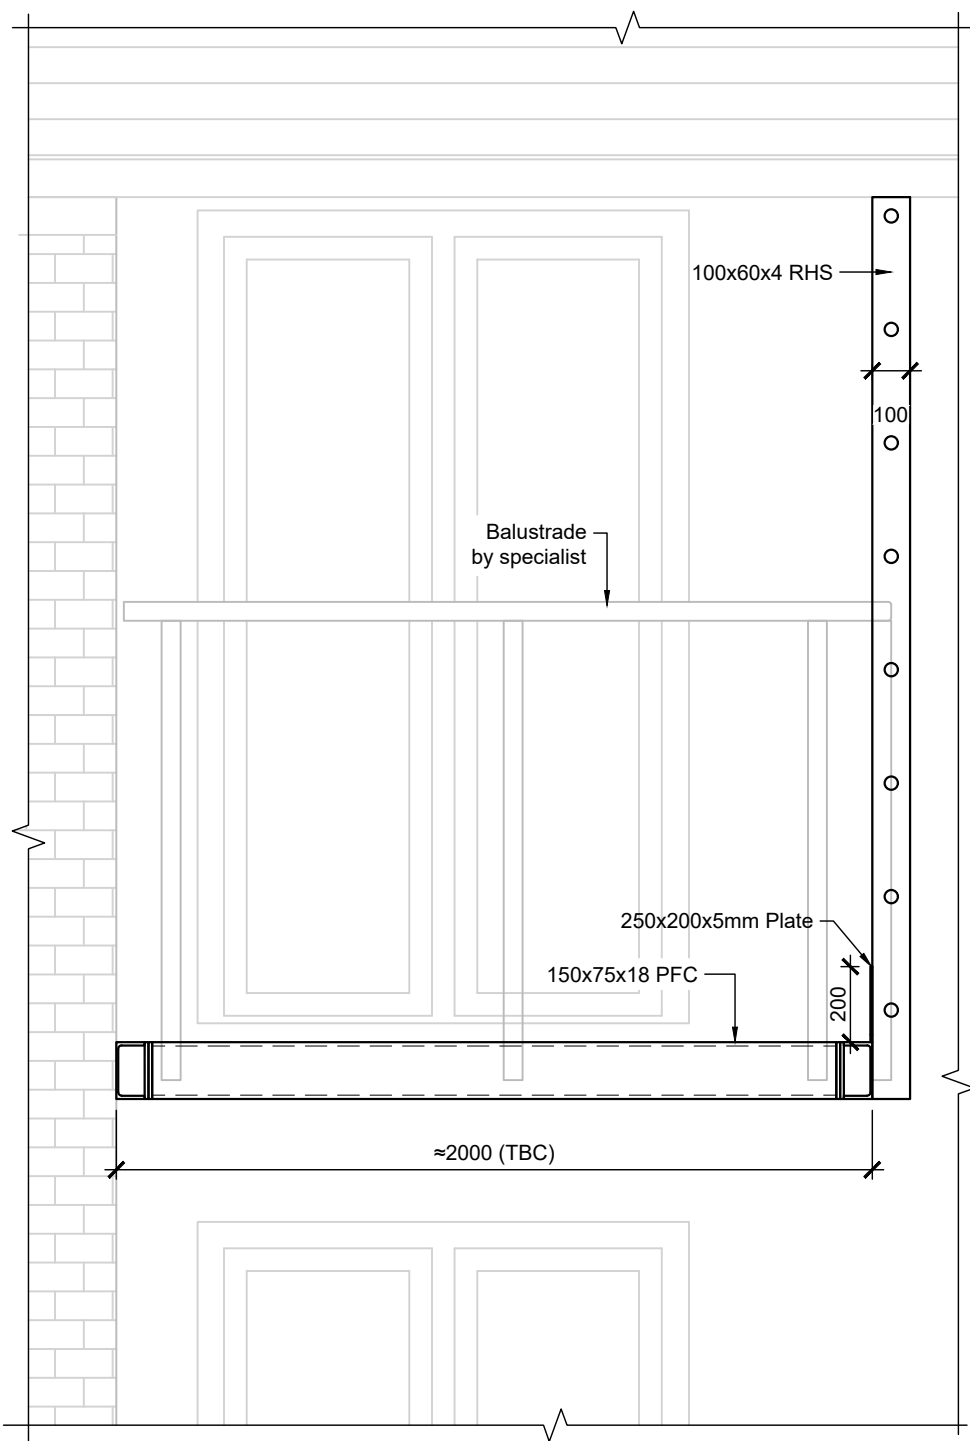


Facade

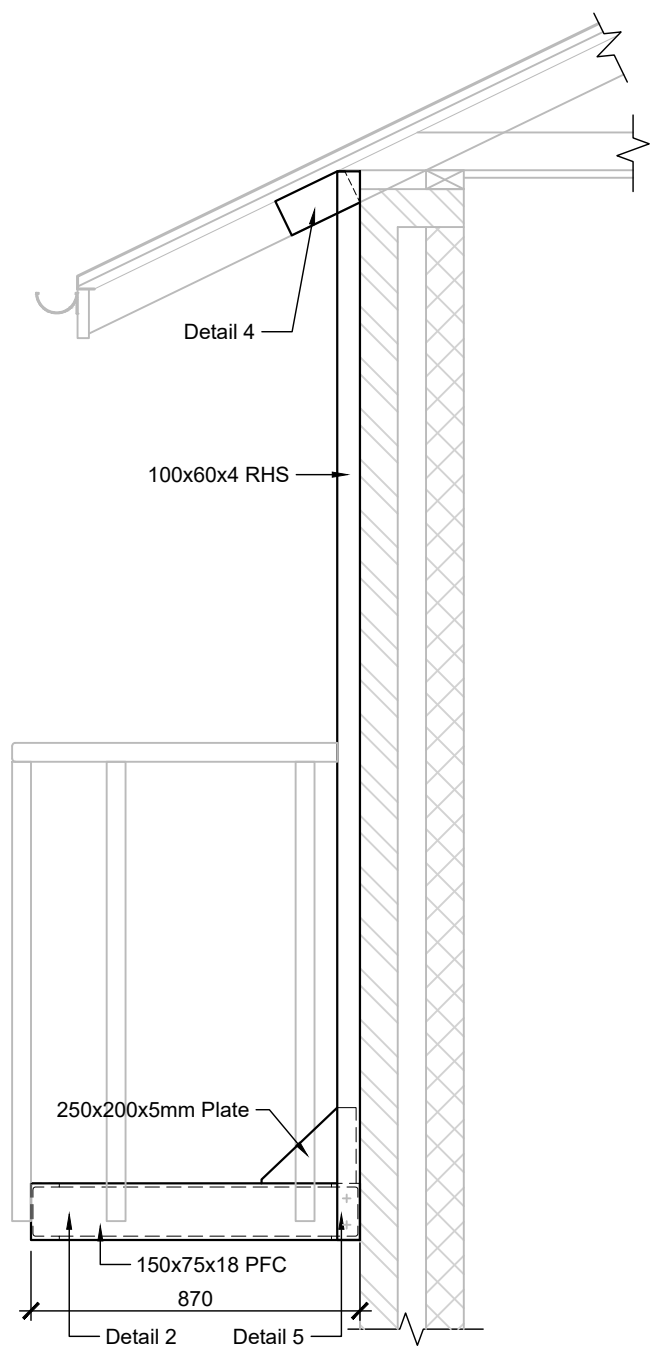


Section B-B

NOTE:
Refer to drawing QPM-DR-S-350-351 for Details 1, 2, 4, 5

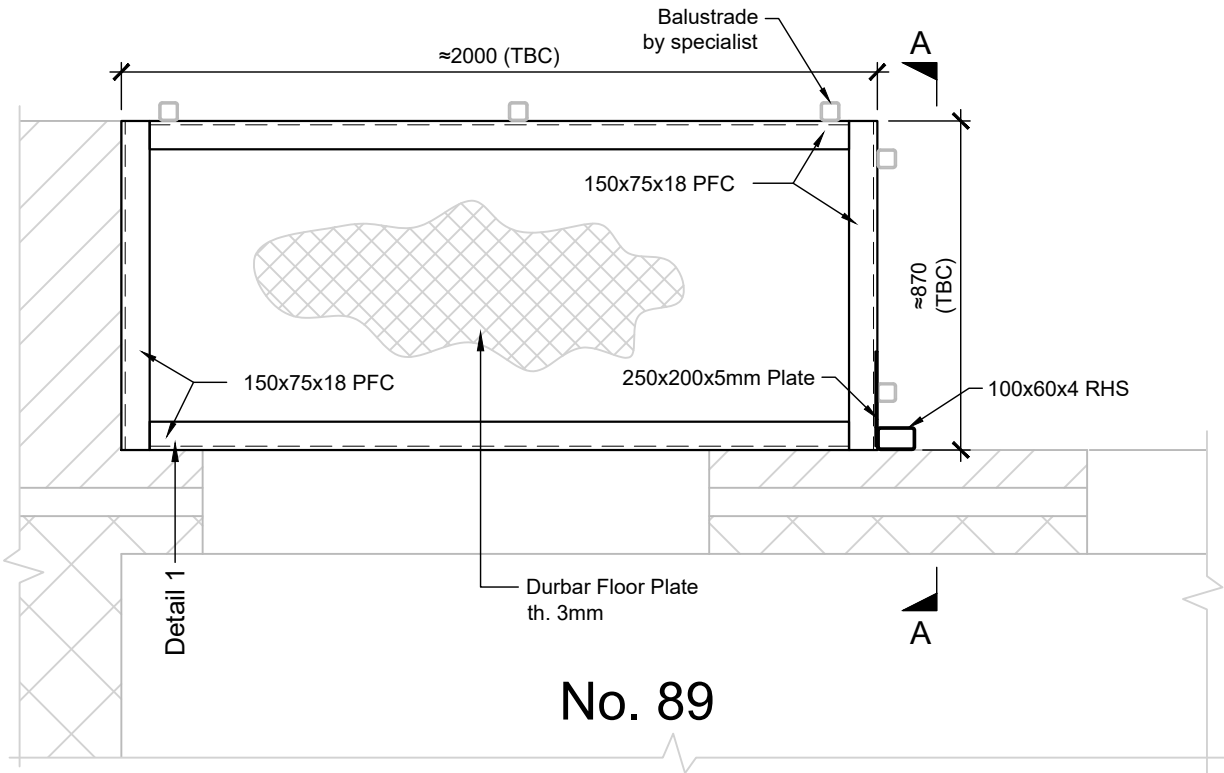


No. 89

First floor plan. Renovated
Balcony

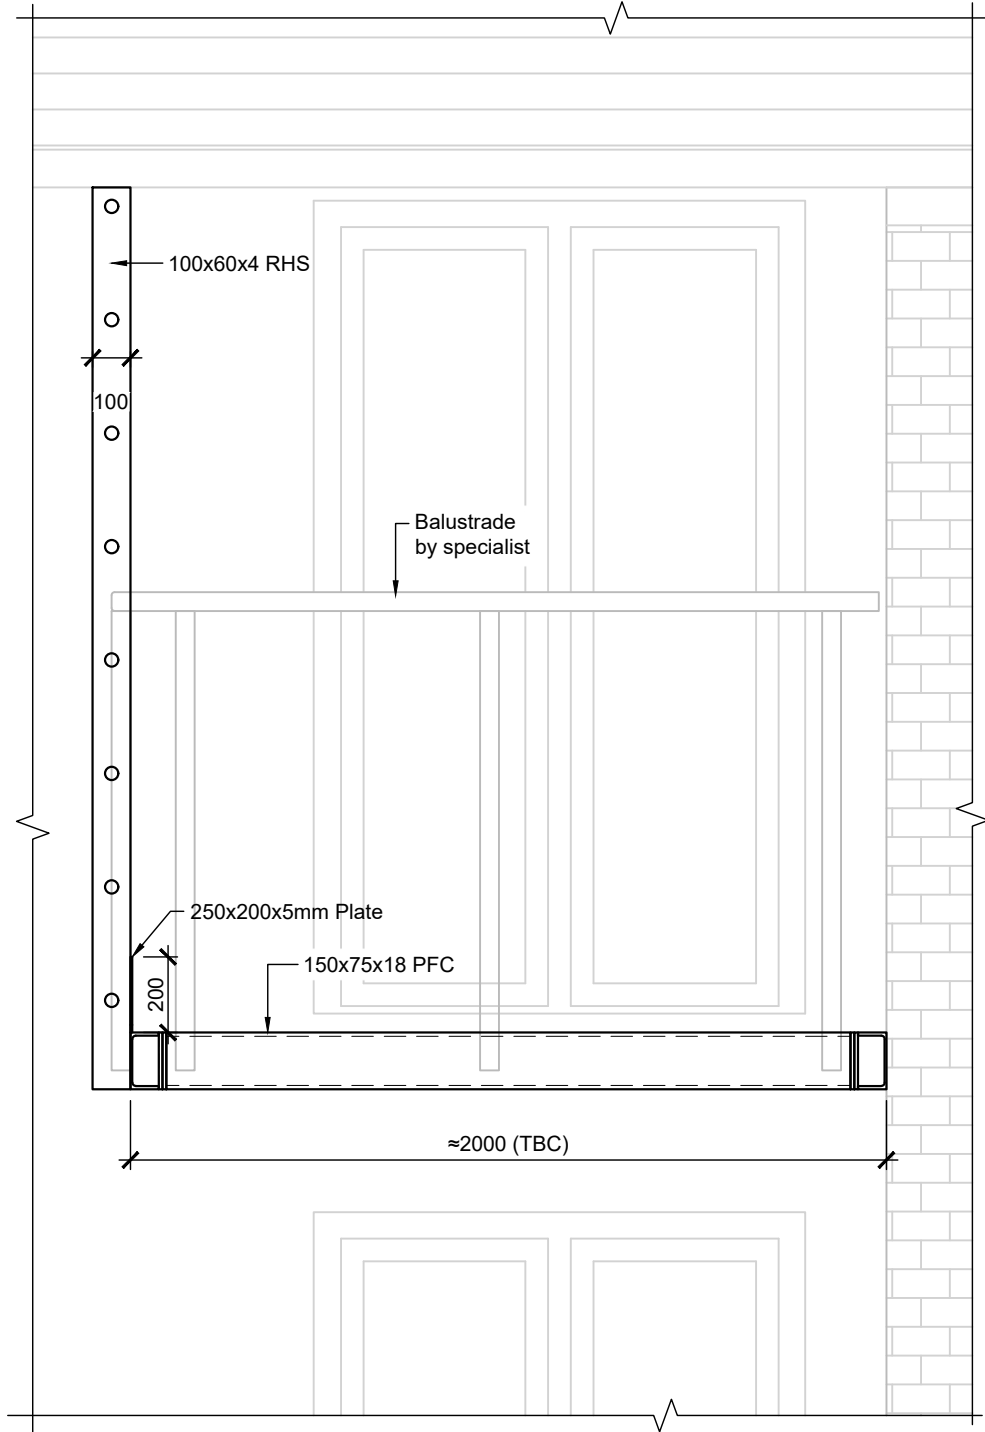


Facade

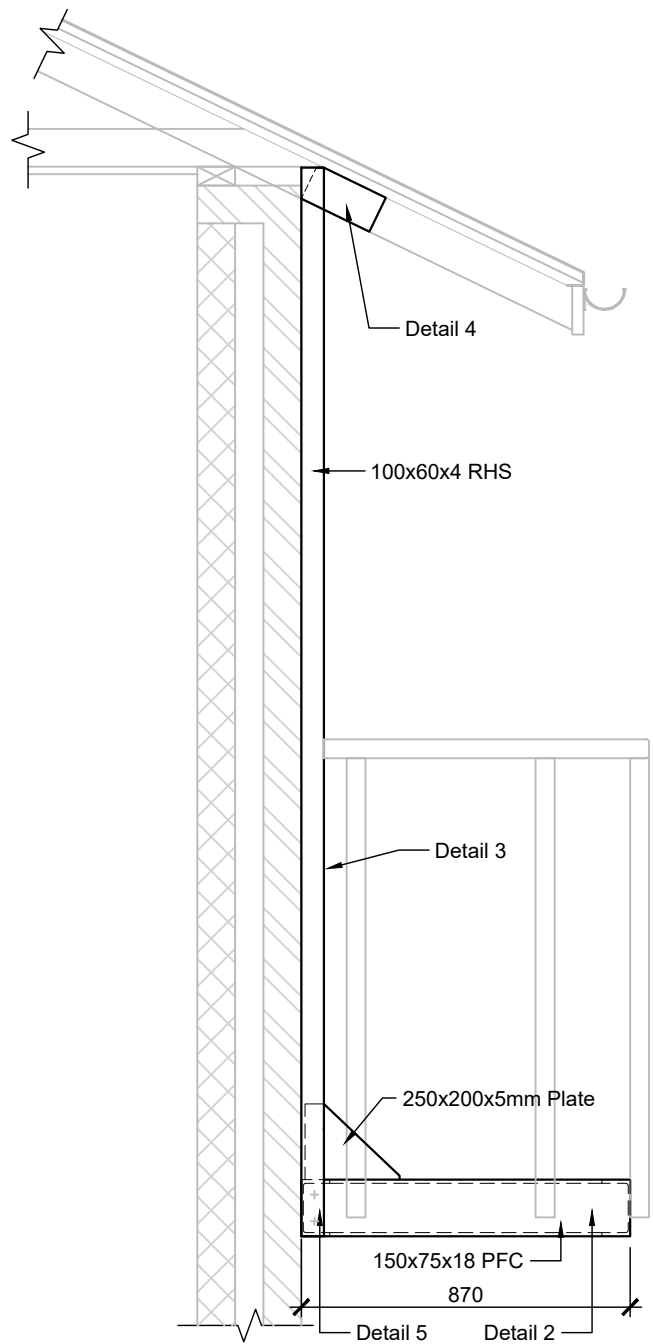


Section A-A


NOTE:
Refer to drawing QPM-DR-S-350-351 for Details 1, 2, 4, 5

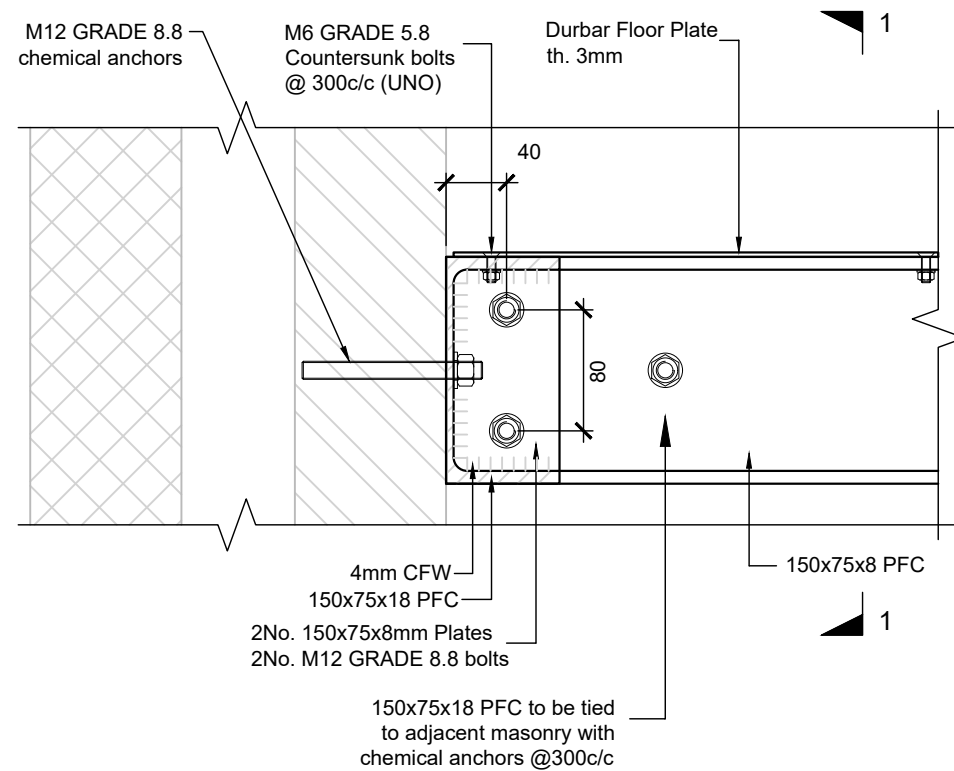


Detail 1
(1:5)

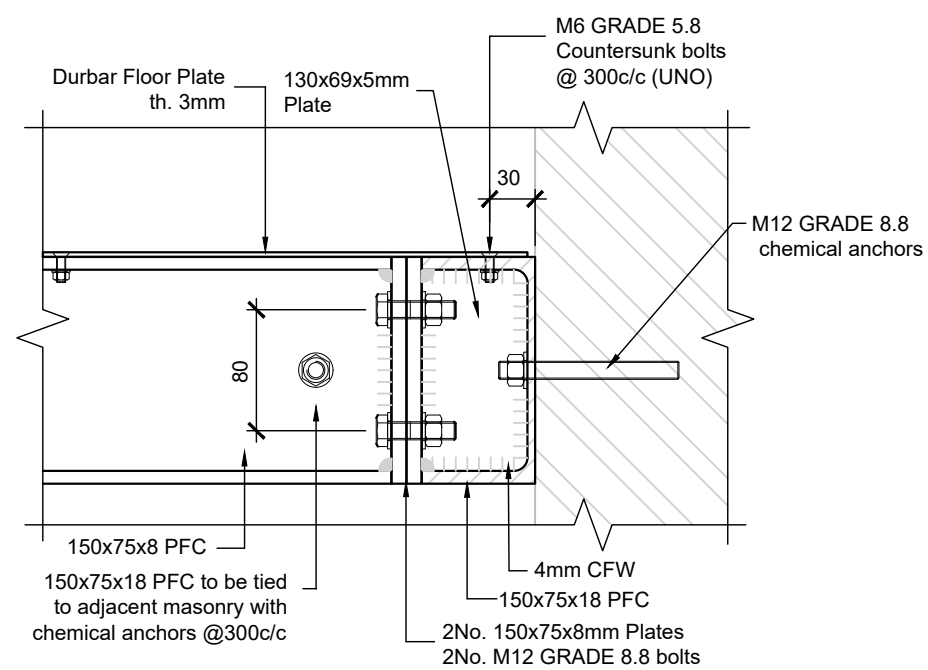


Section 1-1
(1:5)

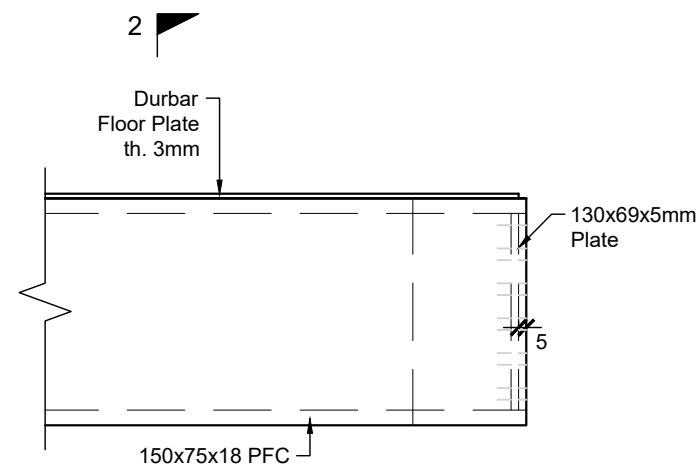


Detail 2
(1:5)

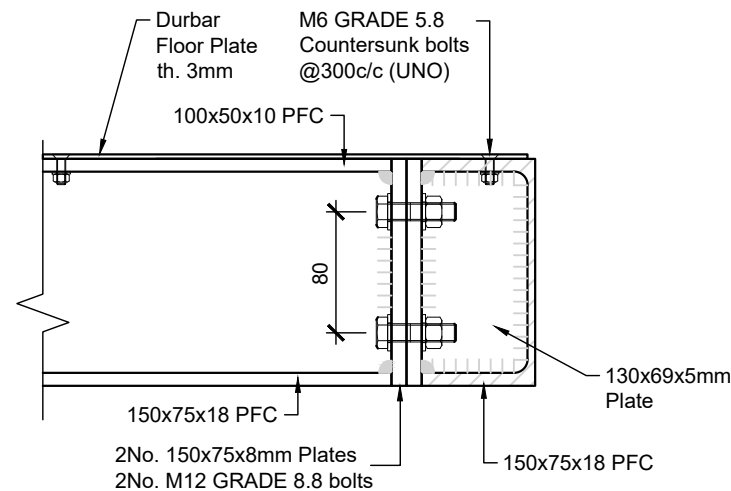


Section 2-2
(1:5)

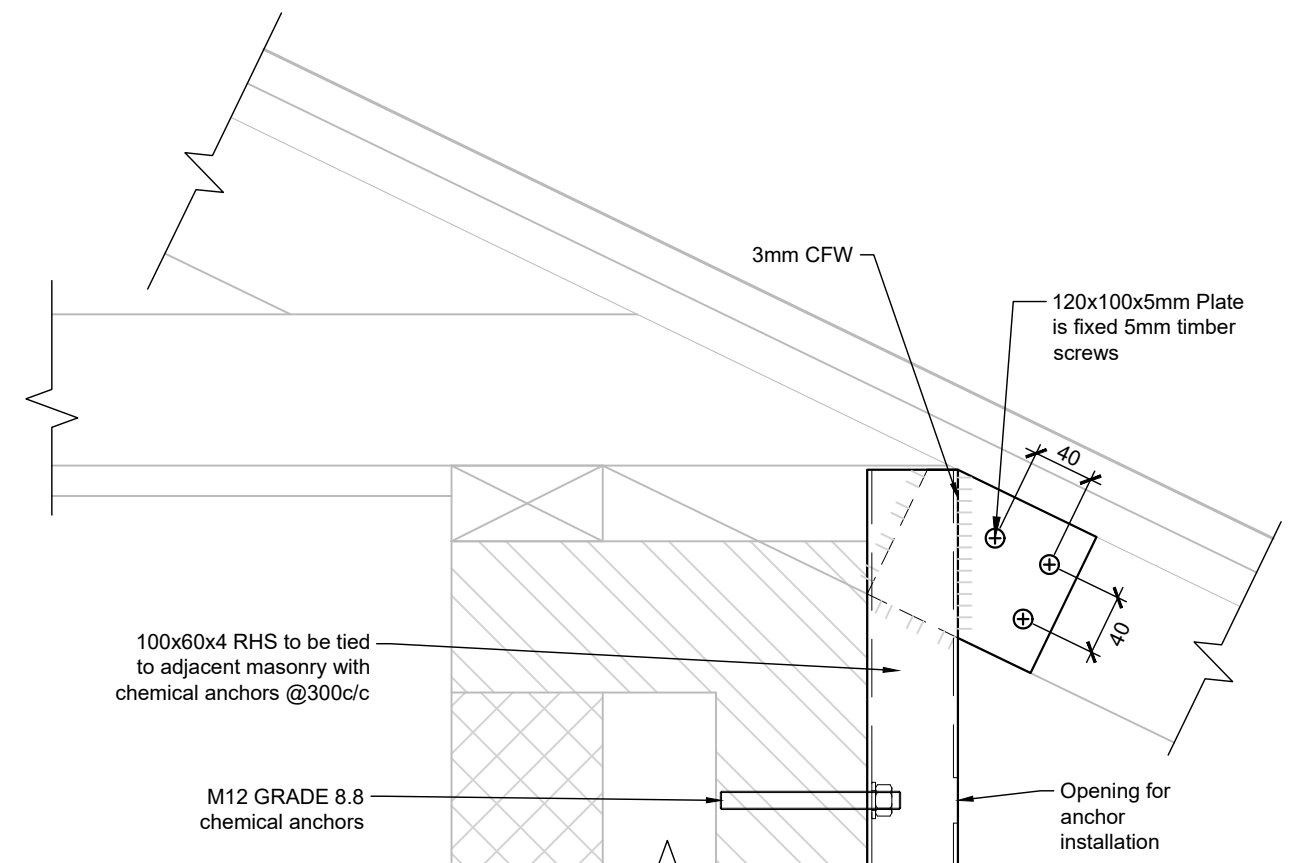


Detail 4
(1:5)

 


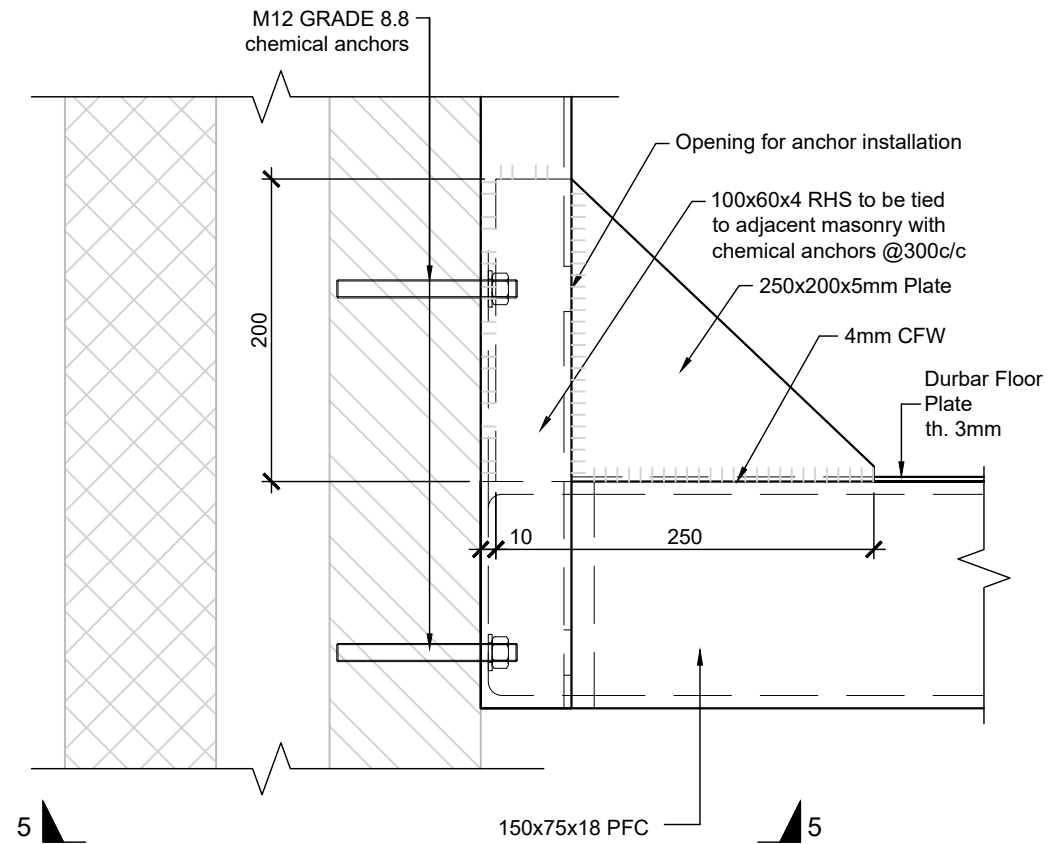

Detail 5
(1:5)

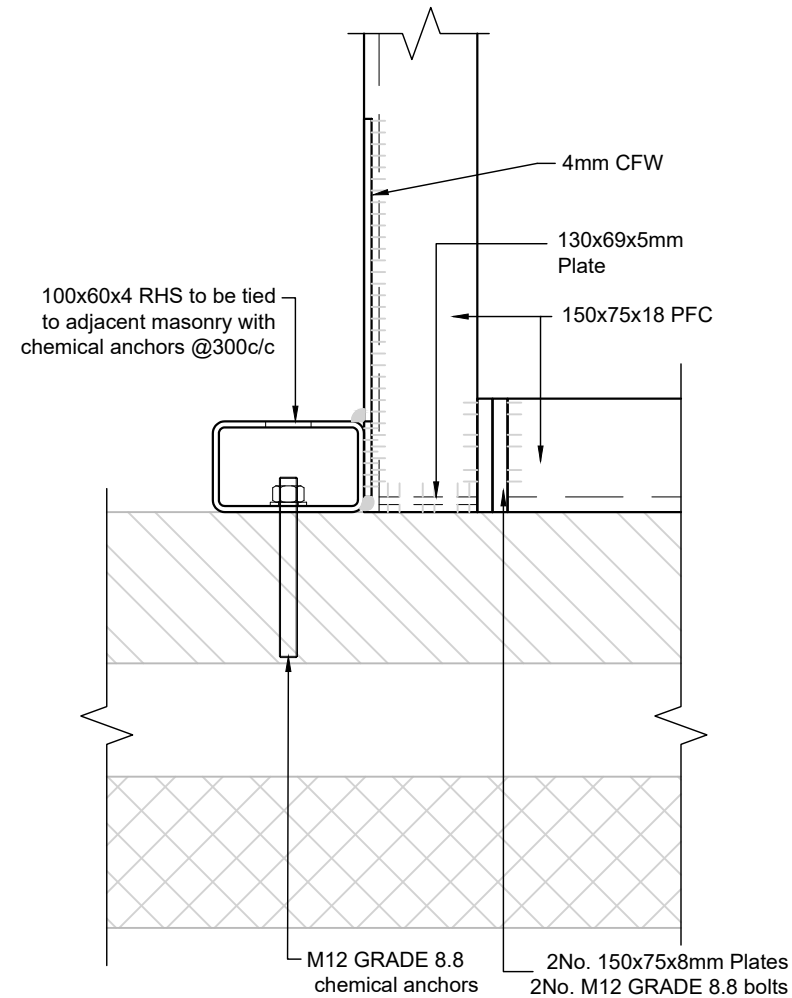

Section 5-5
(1:5)

 

C01	18.04.2025	Removed details 6, 7, 8. Updated drawing name		
Rev.	Date	Description		
Project No.	PM2066-23	Drawing No.	QPM-DR-S-351	Rev. C01
Scale	1:5 @ A3	Drawn by	MD	Status
Date	JAN 2024	Chkd by	DS	DESIGN