



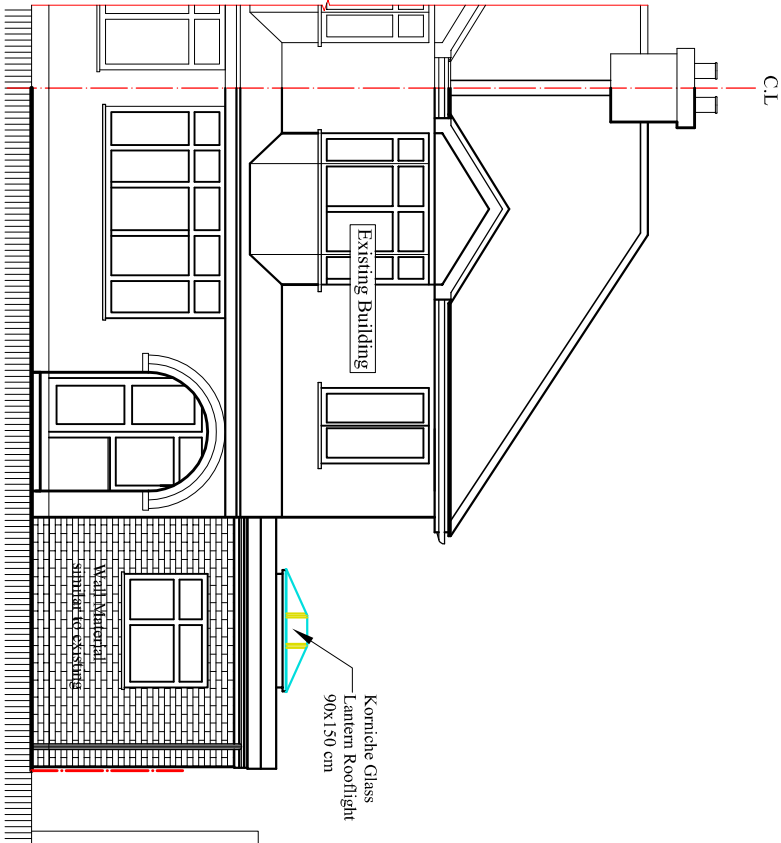


BLUE ARCHITECTURE LIMITED
Consulting Architects, Engineers and Interiors.
102 Dorchester Waye, Hayes, Middlesex,
UB4 0HY, London.

Contact:
Email: rabinkhadka@hotmail.co.uk,
Cell: 044 + 078 3293 8374
Web site: www.bluearchdesign.co.uk


Notes:
© 2026 Blue Architecture Limited.
All rights reserved.
All drawings are for the purpose of gaining
Planning Permission approval only.
All written dimensions to be taken in
preferences to scaled dimensions.

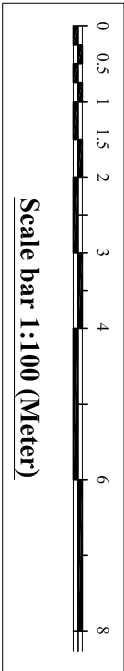


Proposed East Elevation
Scale:1:100

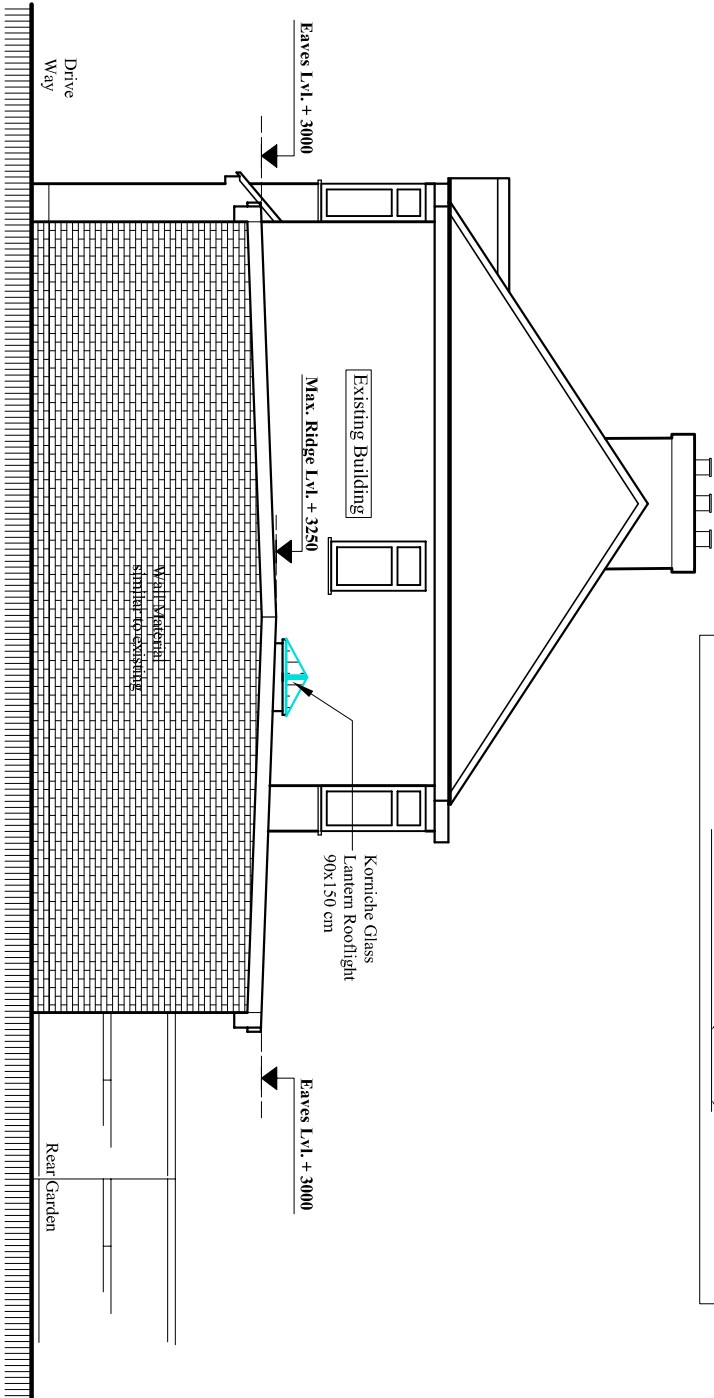

Proposed North Elevation
Scale:1:100

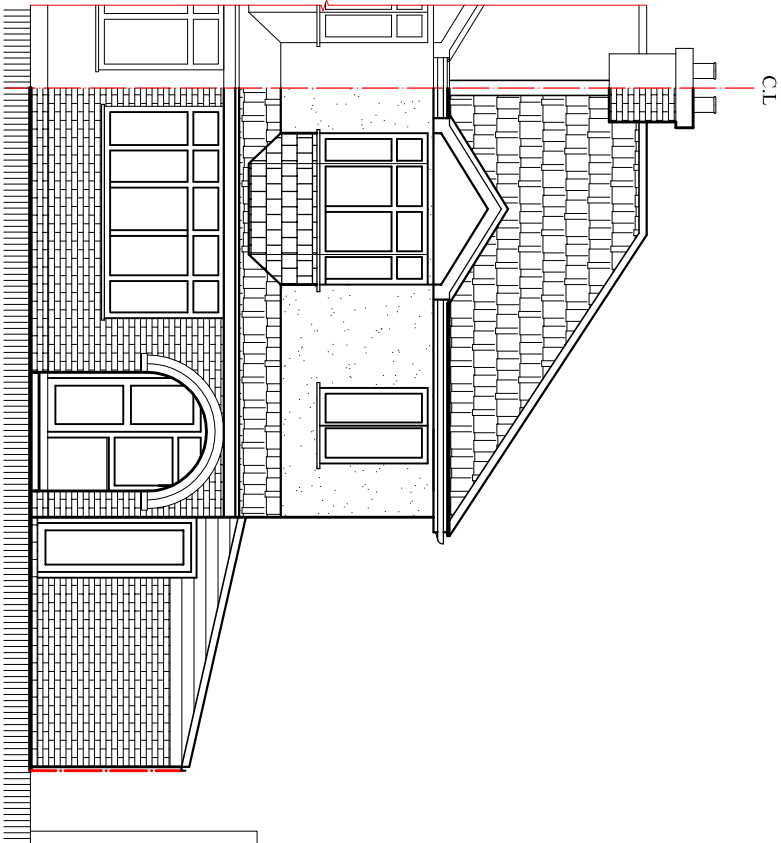

Existing East Elevation
Scale:1:100

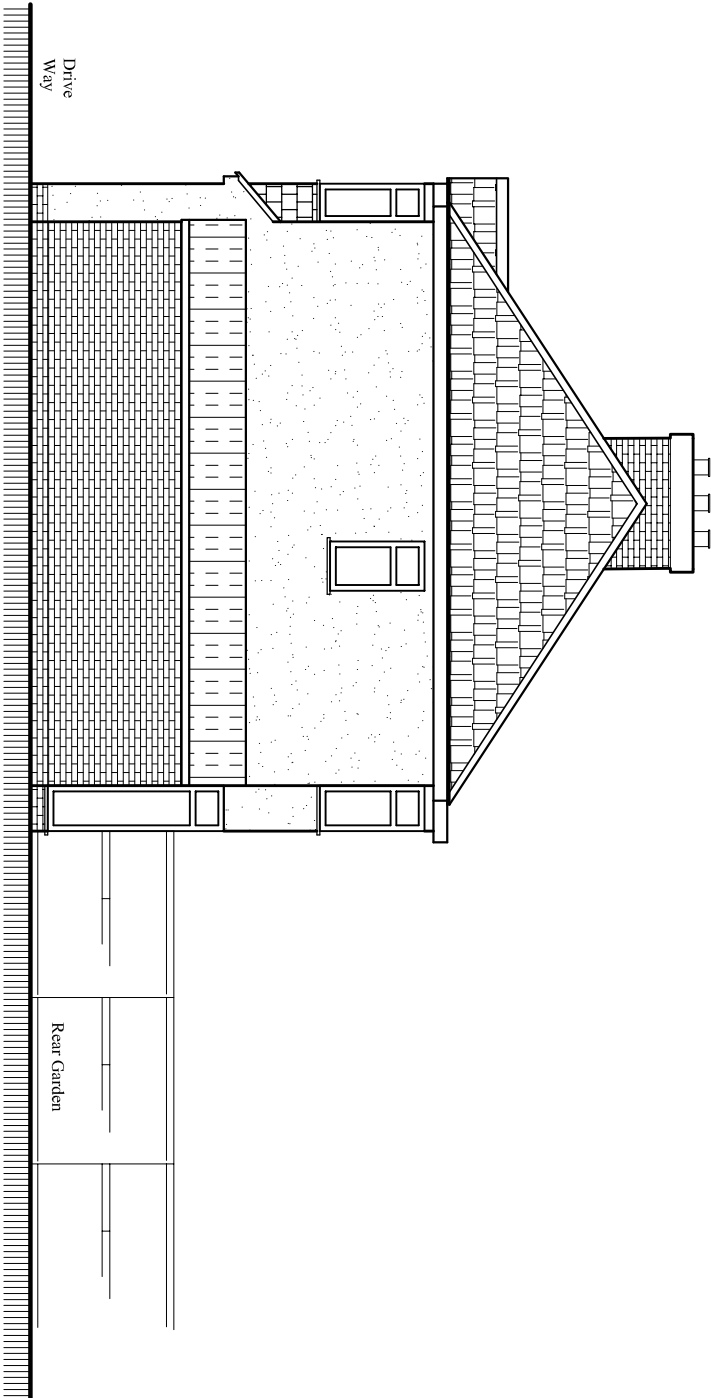

Existing North Elevation
Scale:1:100

Rev.	Description	By	Ckd	Date

Client:
Mr. Rakesh Pradhan.

Project:
Existing side Utility room Rebuild into Habitable use with Roof alteration, extending at back 3.0 M and wraparound covered patio extension.

Location:
90 Royal Crescent, Ruislip,
Middlesex, HA4 0PR.

Status:
PLANNING

Title:
Existing and Proposed Elevations-1.

Drawn by:	Str. Fr.	Checked by:
L.p	---	R.k
Project no:	Sheet Size	Sheet no.
BAL-1923	A3	
Date:	Scale:	
23/07/2026	1:100	

03