

Contact:
Email: rabinkhadka@hotmail.co.uk,
Cell: 044 + 078 3293 8374
Web site: www.bluearchdesign.co.uk

Notes:
© 2026 Blue Architecture Limited.
All rights reserved.
All drawings are for the purpose of gaining
Planning Permission approval only.
All written dimensions to be taken in
preferences to scaled dimensions.

Rev.	Description	By	Ckd	Date

Client:
Mr. Rakesh Pradhan.



Project:
Existing side Utility room Rebuild into Habitable use with Roof alteration, extending at back 3.0 M and wraparound covered patio extension.

Location:
90 Royal Crescent, Ruislip,
Middlesex, HA4 0PP.


Status:
PLANNING

Title:
Existing and Proposed Elevations-2.


Drawn by:	Str. Efr.	Checked by:
L.p	---	R.k
Project no:	Sheet Size	Sheet no.
BAL-1923	A3	
Date:	Scale:	
23/07/2026	1:100	

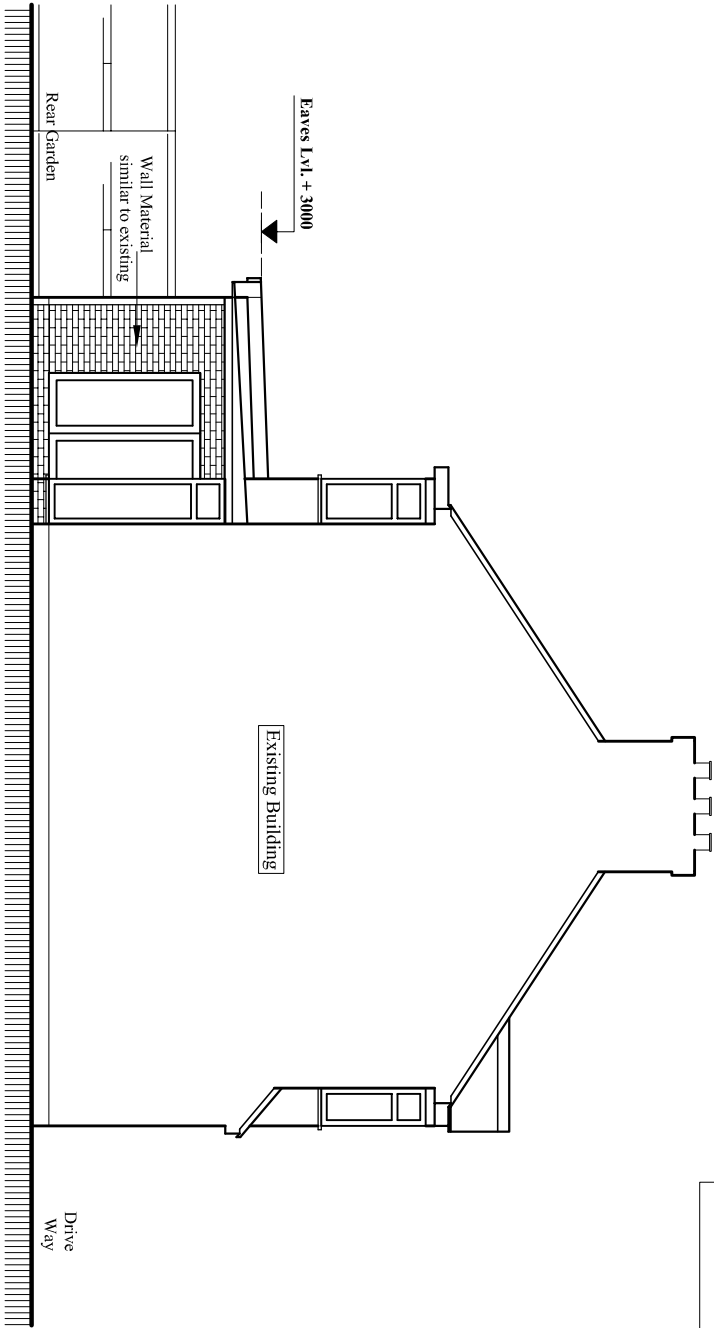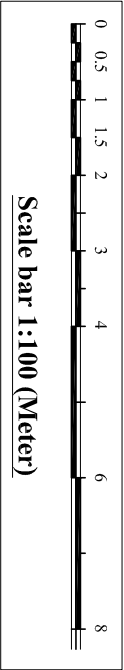


Proposed South Elevation
Scale: 1:100

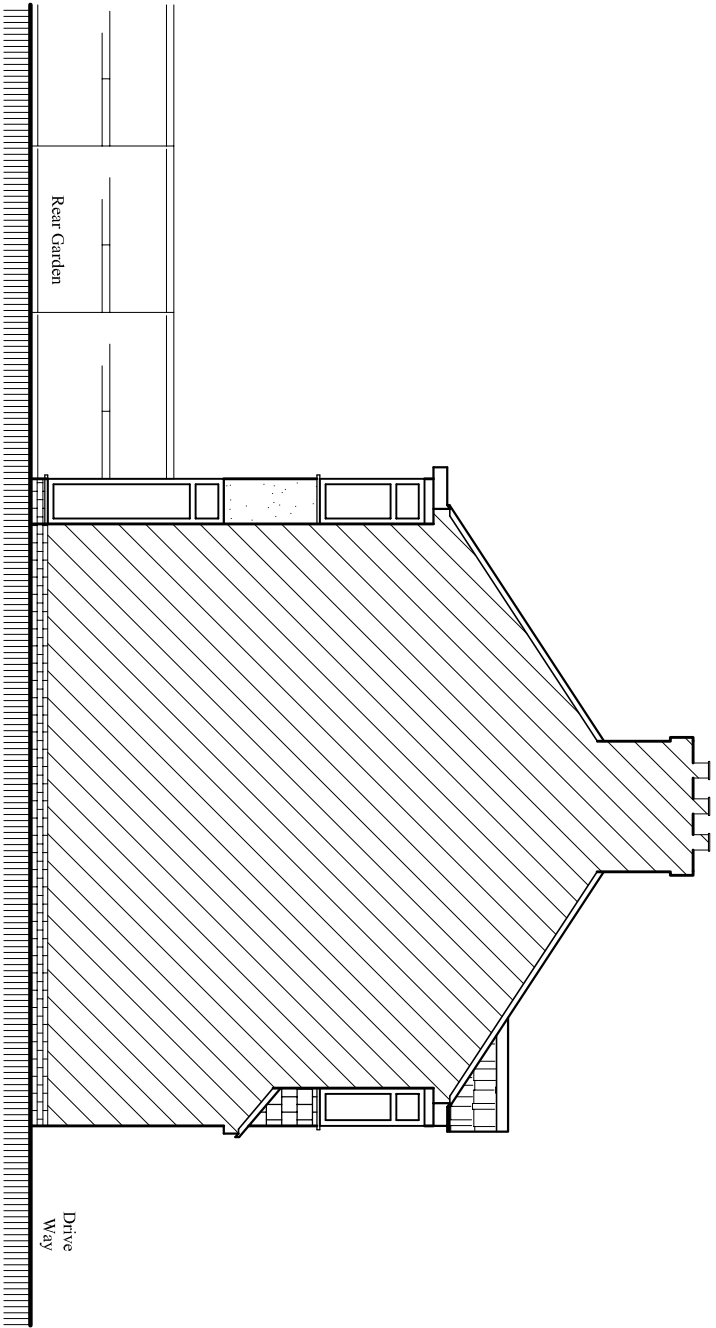

Existing South Elevation
Scale: 1:100

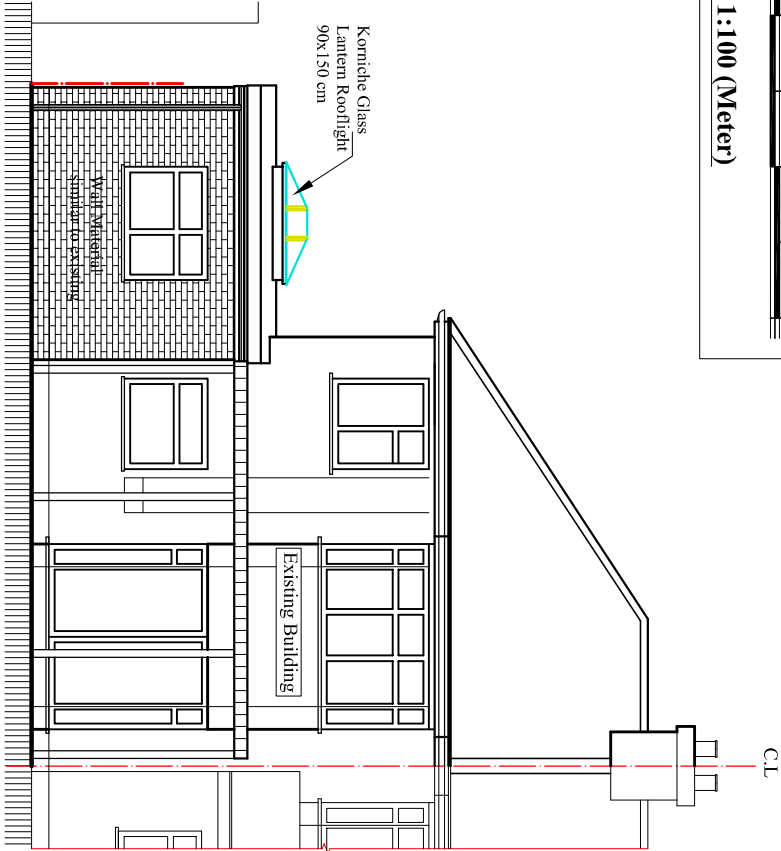

Proposed West Elevation
Scale: 1:100

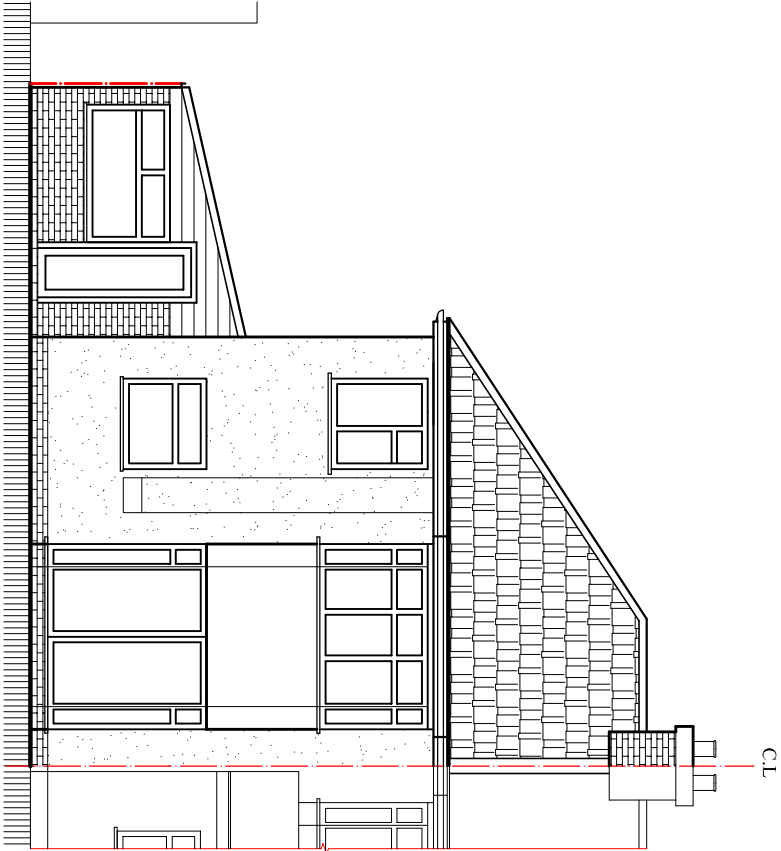

Existing West Elevation
Scale: 1:100