


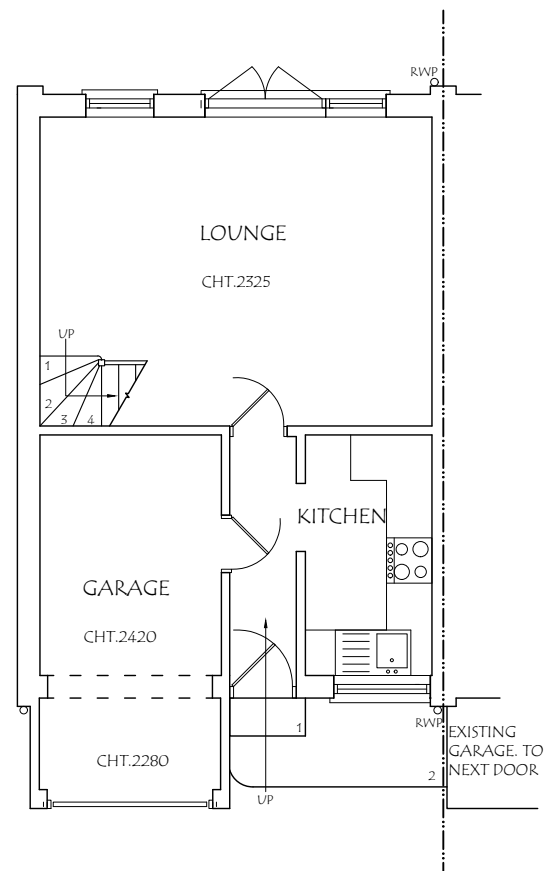
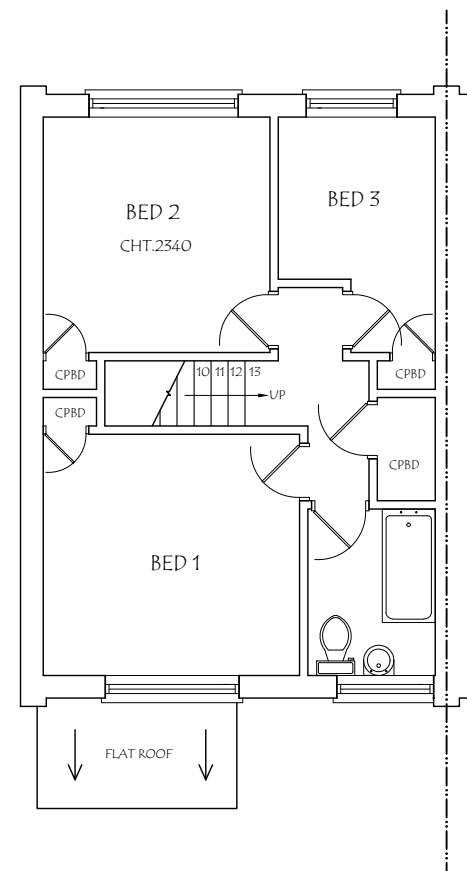
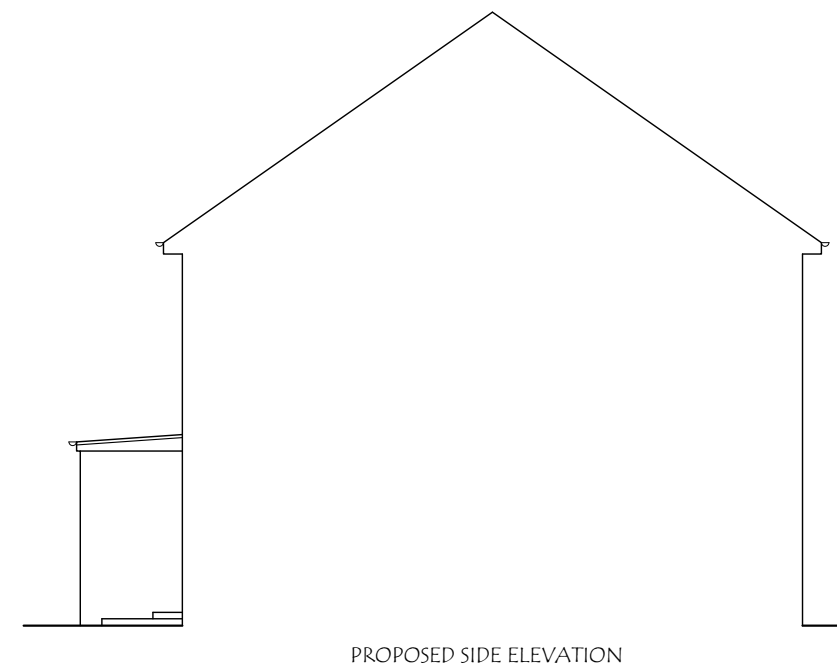


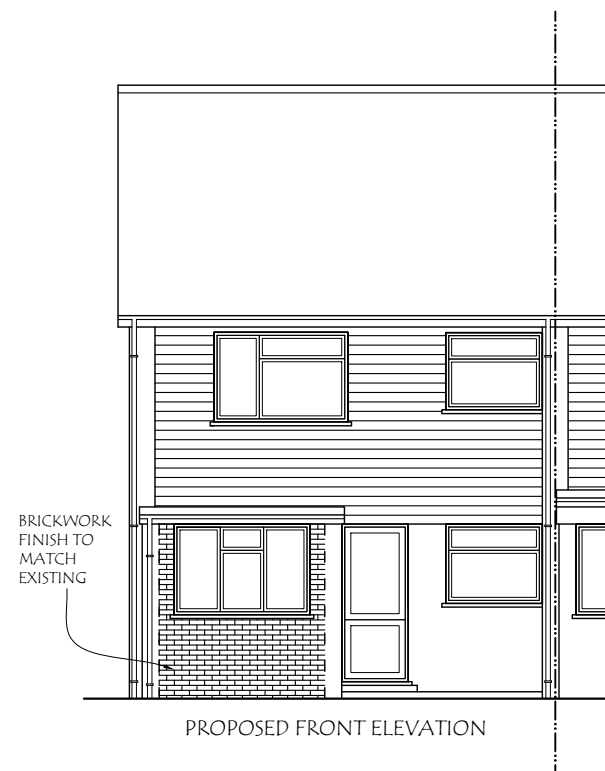

EXISTING GROUND FLOOR PLAN

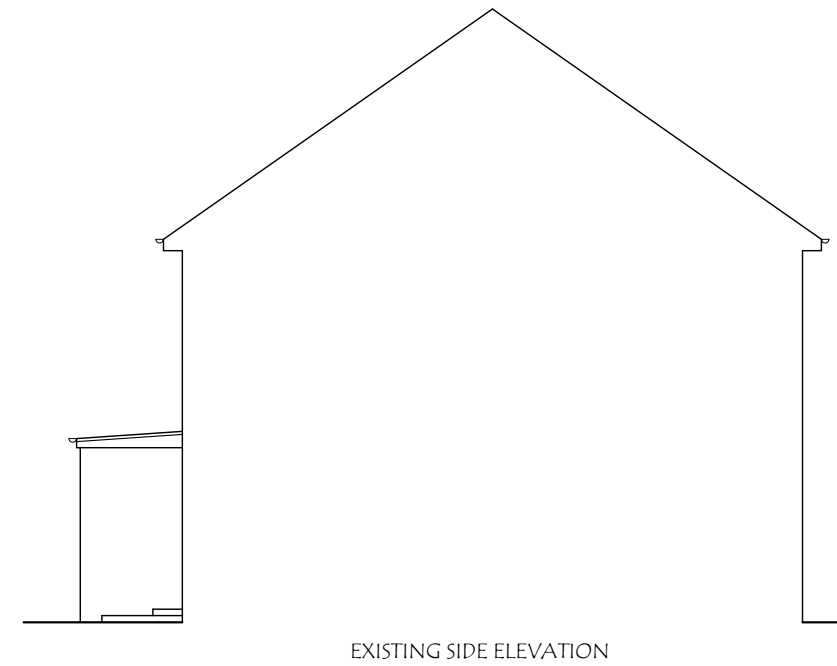

EXISTING FIRST FLOOR PLAN

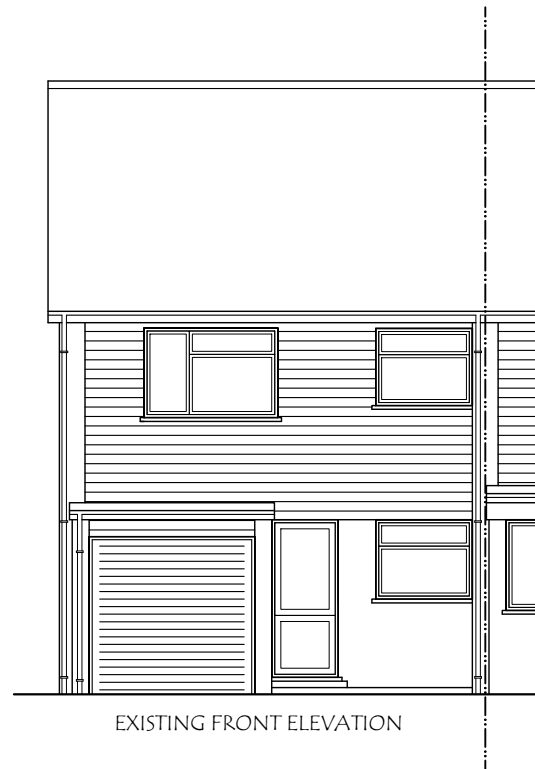

Materials used in any exterior work to be of a similar appearance to those used in the construction of the exterior of the existing dwelling house.



93 Carlton Avenue West, Wembley, HAO 3RB.
Email : planningdesigns@hotmail.com
Tel : 07940961010

ADDRESS:
7, AINTREE CLOSE,
UXBRIDGE, UB8 3HS.

DRAWING TITLE: EXISTING/PROPOSED ELEVATIONS


DRG. NO. - 02


REV:

SCALE - 1: 100


DATE: 13/08/2026

DRG. PAPER SIZE: A3

 


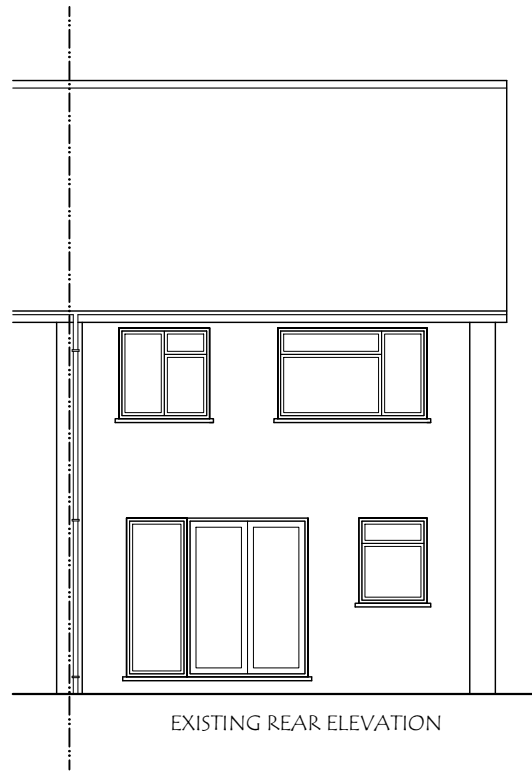


EXISTING REAR ELEVATION

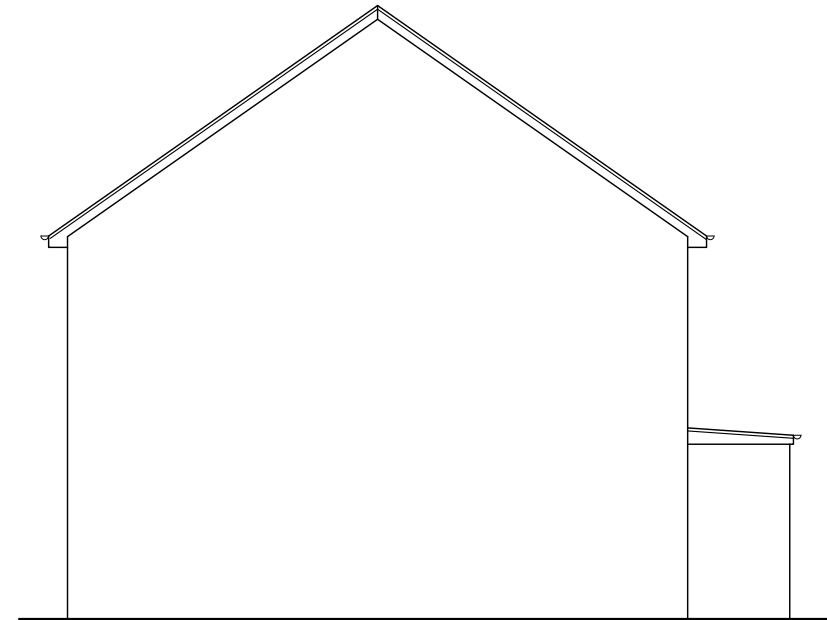

EXISTING SIDE ELEVATION

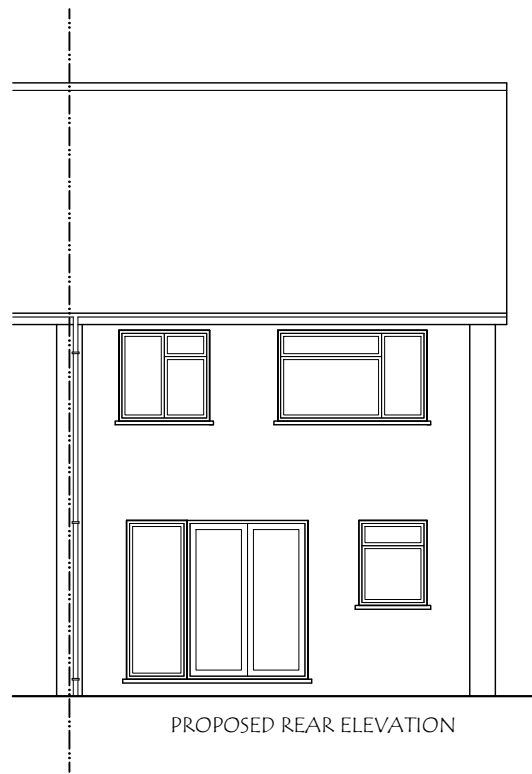

PROPOSED REAR ELEVATION

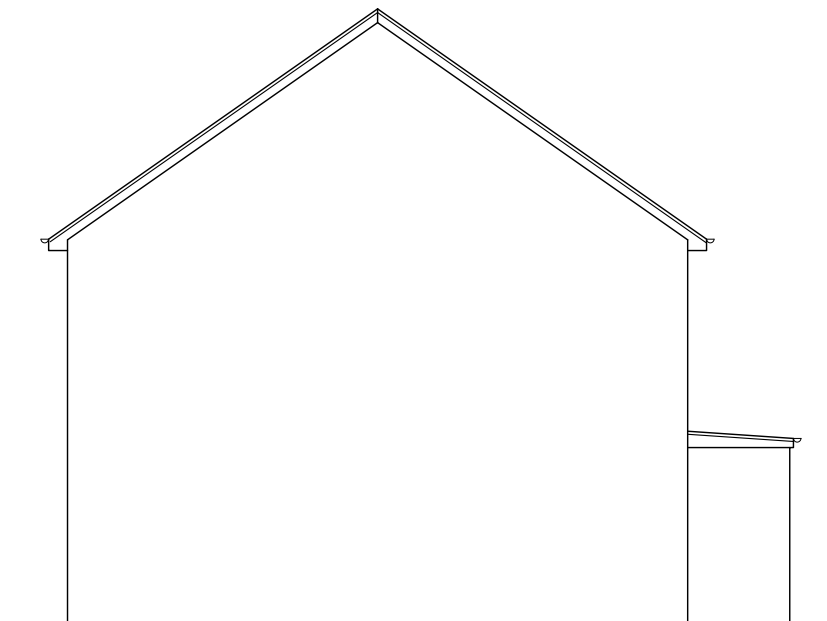

PROPOSED SIDE ELEVATION

Materials used in any exterior work to be of a similar appearance to those used in the construction of the exterior of the existing dwelling house.



93 Carlton Avenue West, Wembley, HA0 3RB.
Email : planningdesigns@hotmail.com
Tel : 07940961010

ADDRESS:
7, AINTREE CLOSE,
UXBRIDGE, UB8 3HS.

DRAWING TITLE: EXISTING/PROPOSED ELEVATIONS


DRG. NO. - 03



REV:

SCALE - 1: 100

DATE: 13/08/2026

DRG. PAPER SIZE: A3

 

 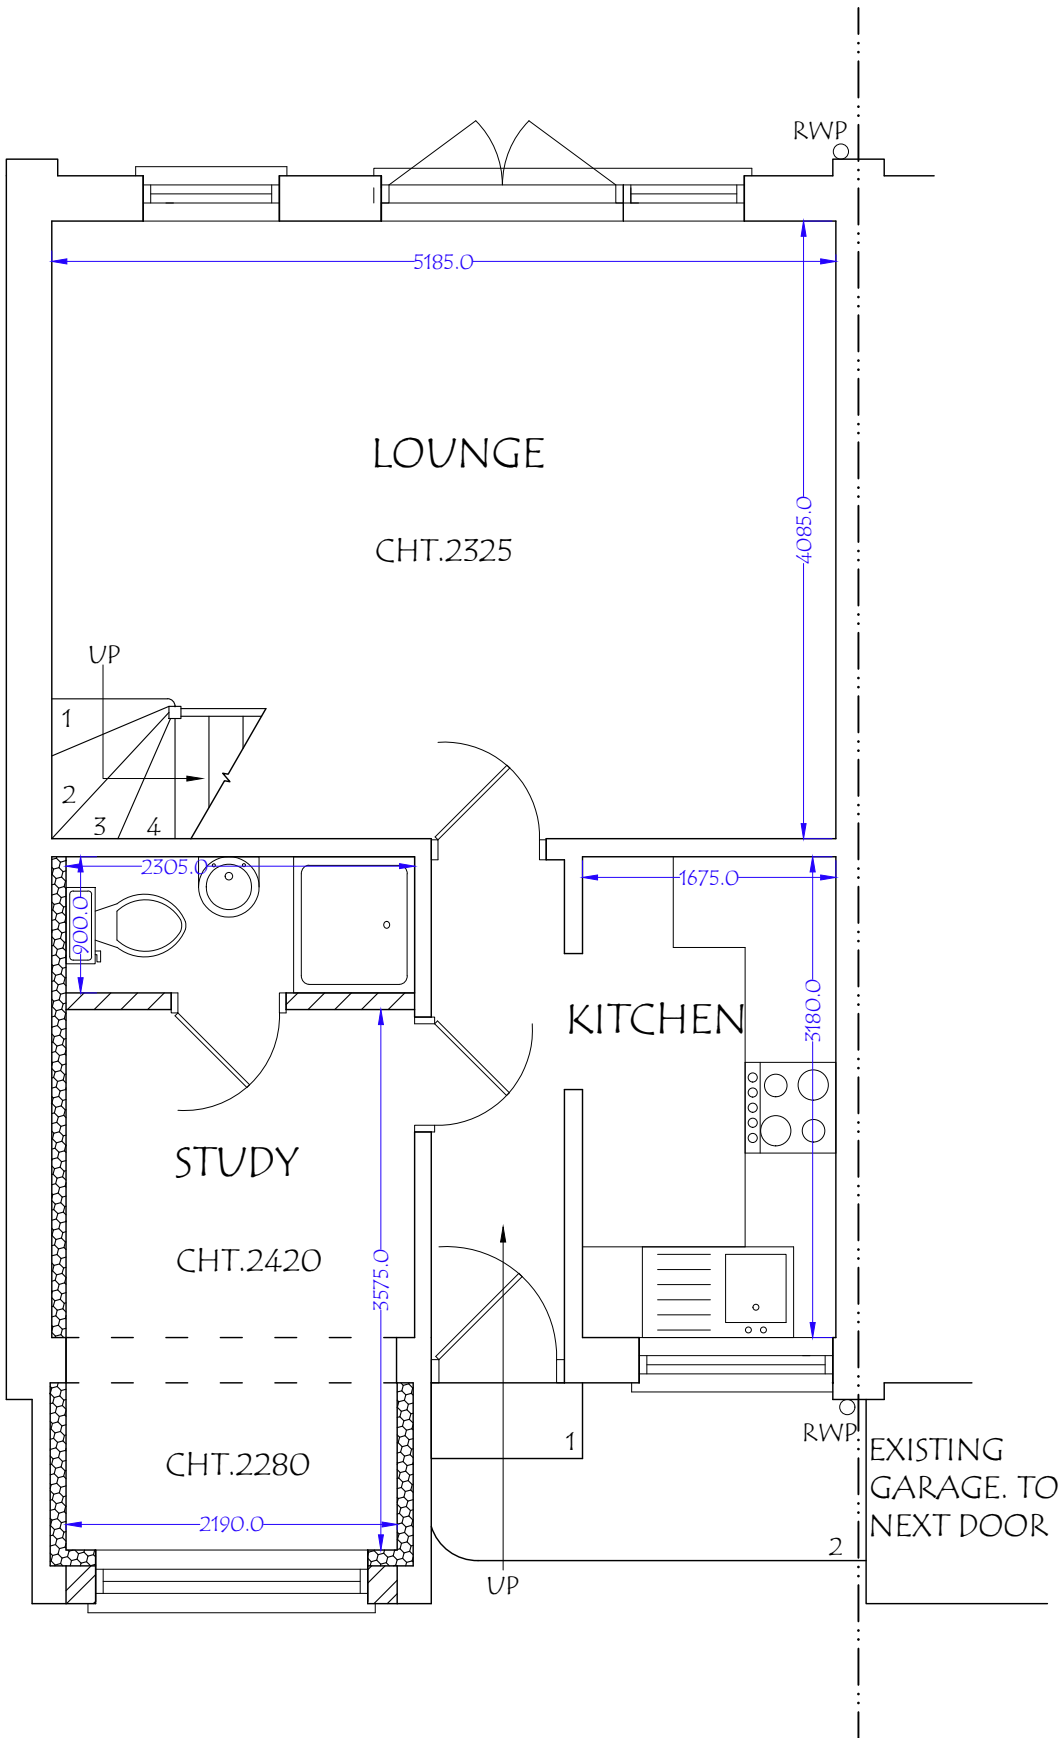

93 Carlton Avenue West, Wembley, HAO 3RB.
Email : planningdesigns@hotmail.com
Tel : 07940961010

ADDRESS:
7, AINTREE CLOSE,
UXBRIDGE, UB8 3HS.

DRAWING TITLE: PROPOSED GROUND FLOOR PLAN

DRG. NO. - 04

REV:

SCALE - 1: 50

DATE: 13/08/2026

DRG. PAPER SIZE: A3