
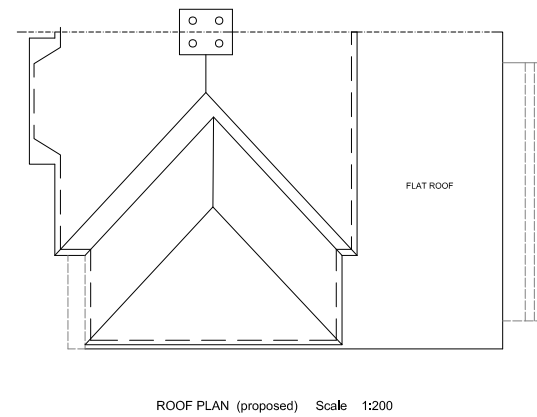
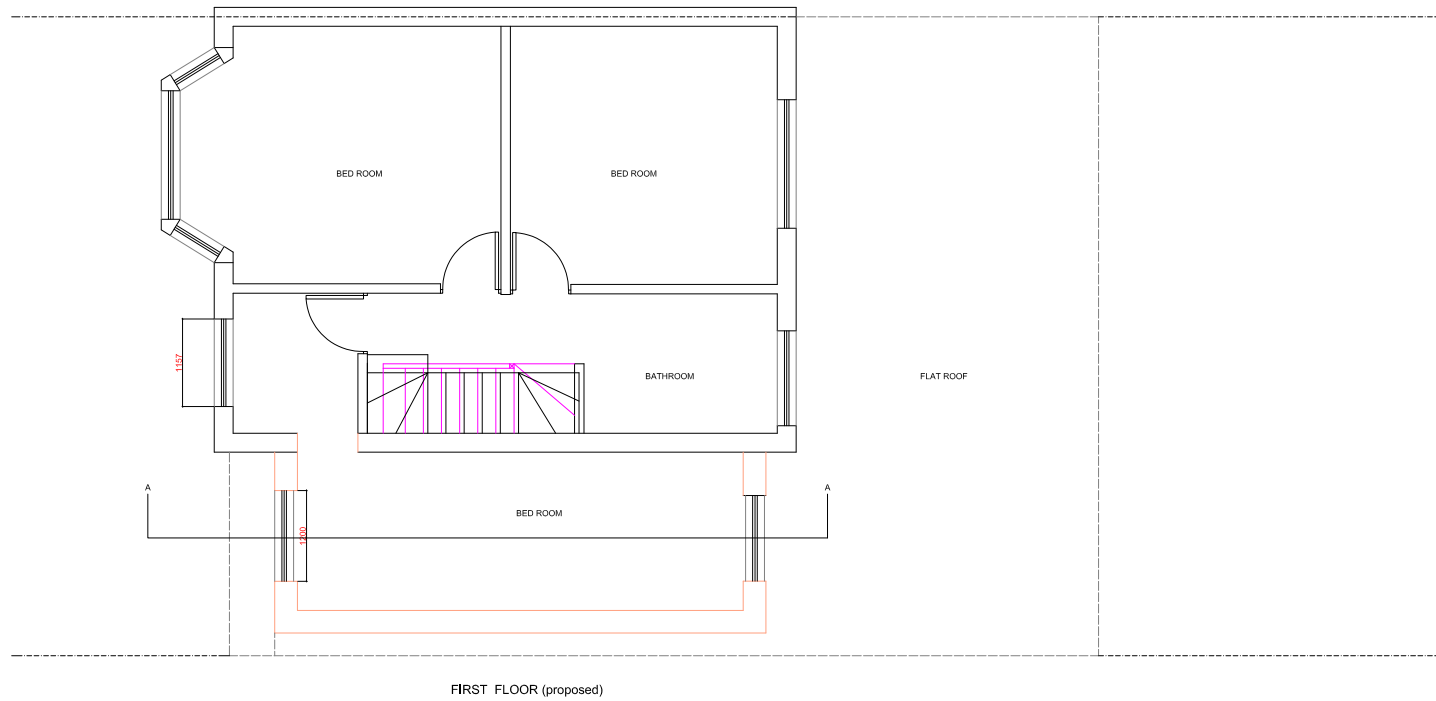
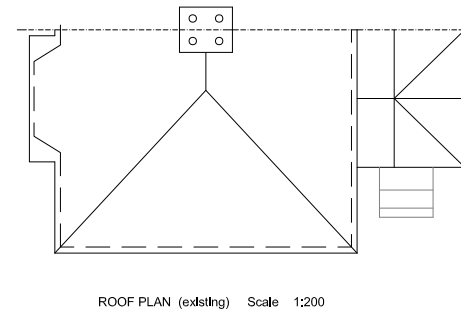


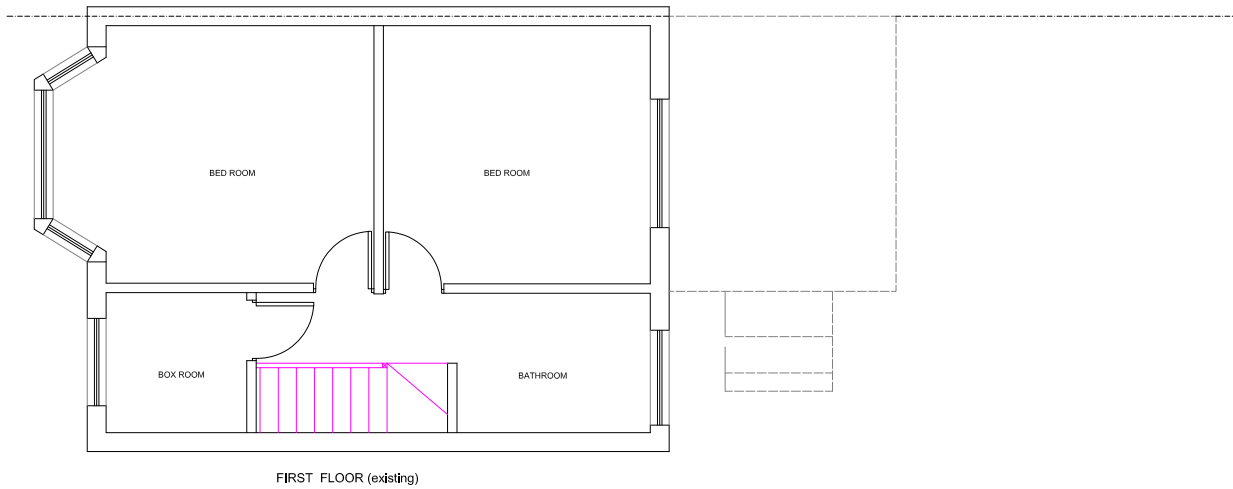

Pardis Design & Construction 22 Oakfield Gdns, Greenford Middlesex UB6 8SD Tel: 07956990081 email: pardis@aol.com		
Address: 5 LANCASTER ROAD UXBRIDGE UB8 1AW		
Drawing: EXISTING and PROPOSED FIRST FLOOR and ROOF PLANS		
Date: 22/07/2026	Scale: 1:100	1:200 A3
JOB No. 29	Drawing No. LAN.P.02	Rev.