





FRONT ELEVATION (existing)



REAR ELEVATION (existing)

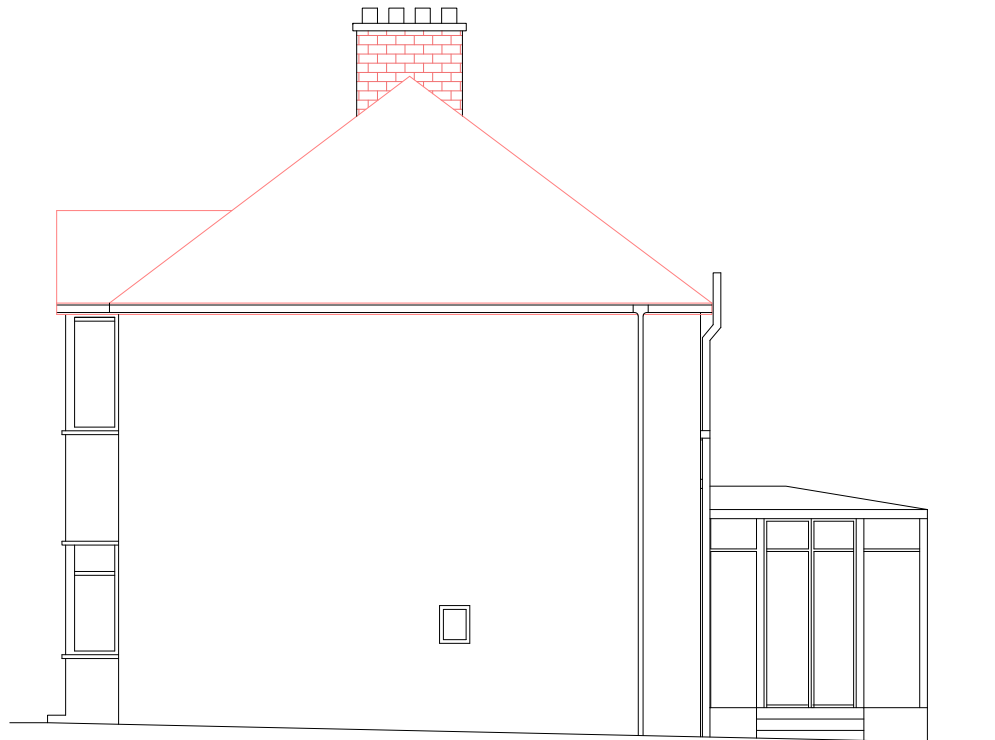

SOUTH ELEVATION (existing)

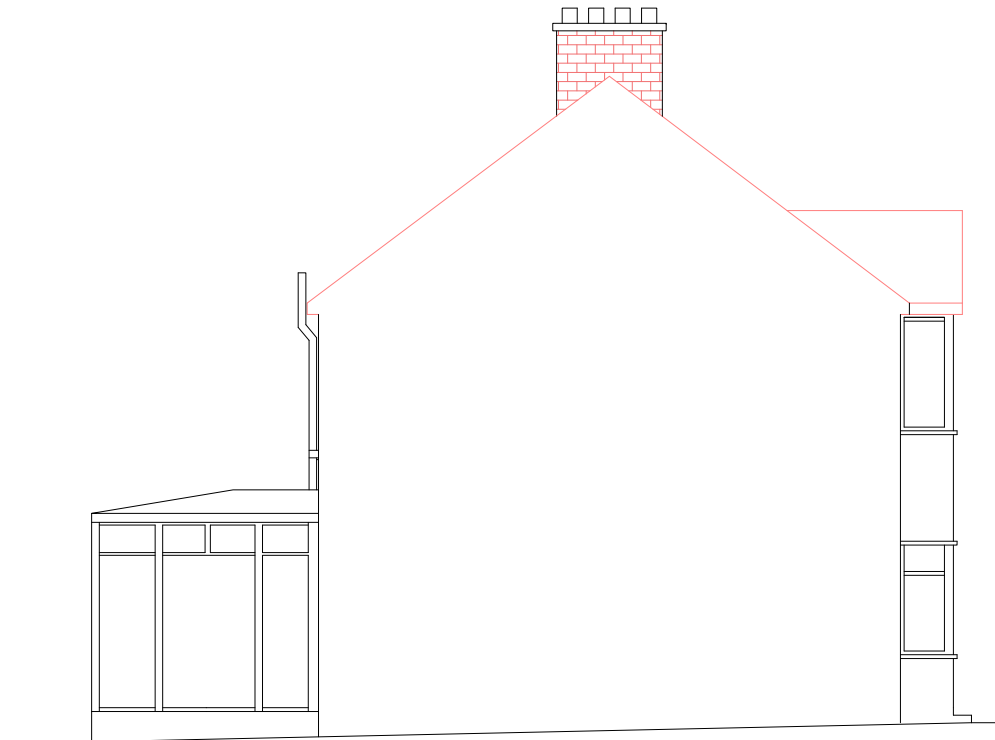

NORTH ELEVATION (existing)



Pardis Design & Construction 22 Oakfield Gdns, Greenford Middlesex UB6 8SD Tel: 07956990081 email: pardis@aol.com		
Address: 5 LANCASTER ROAD UXBRIDGE UB8 1AW		
Drawing: EXISTING ELEVATIONS		
Date: 22/07/2026	Scale: 1:100	A3
JOB No. 29	Drawing No. LAN.P.03	Rev.