






FRONT ELEVATION (proposed)

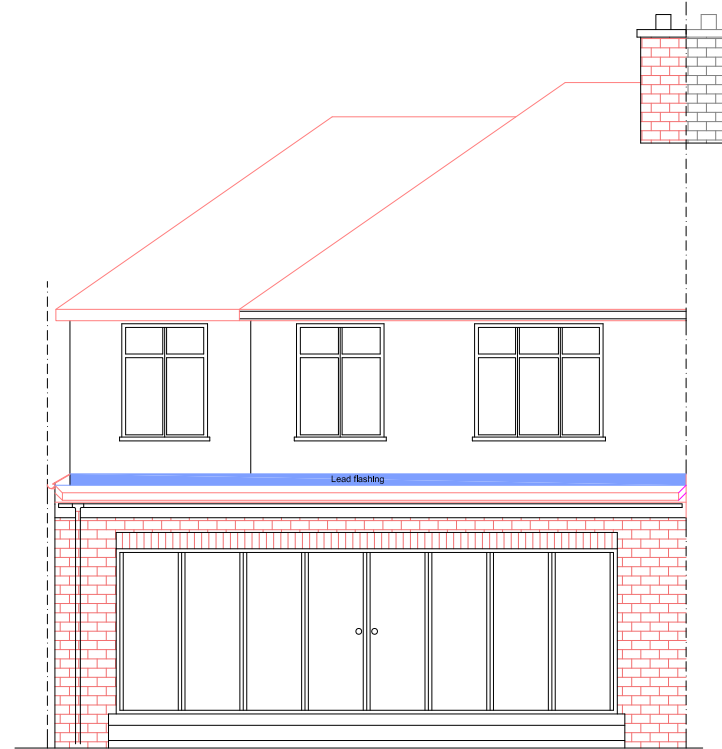

REAR ELEVATION (proposed)

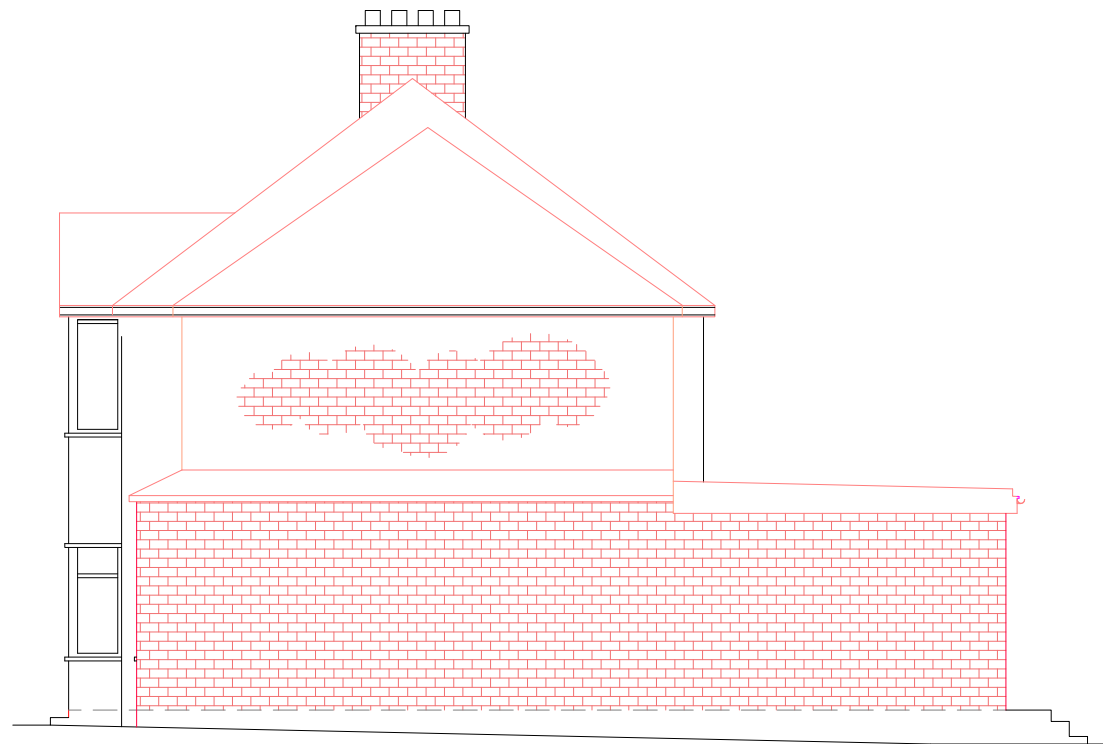

SOUTH ELEVATION (proposed)

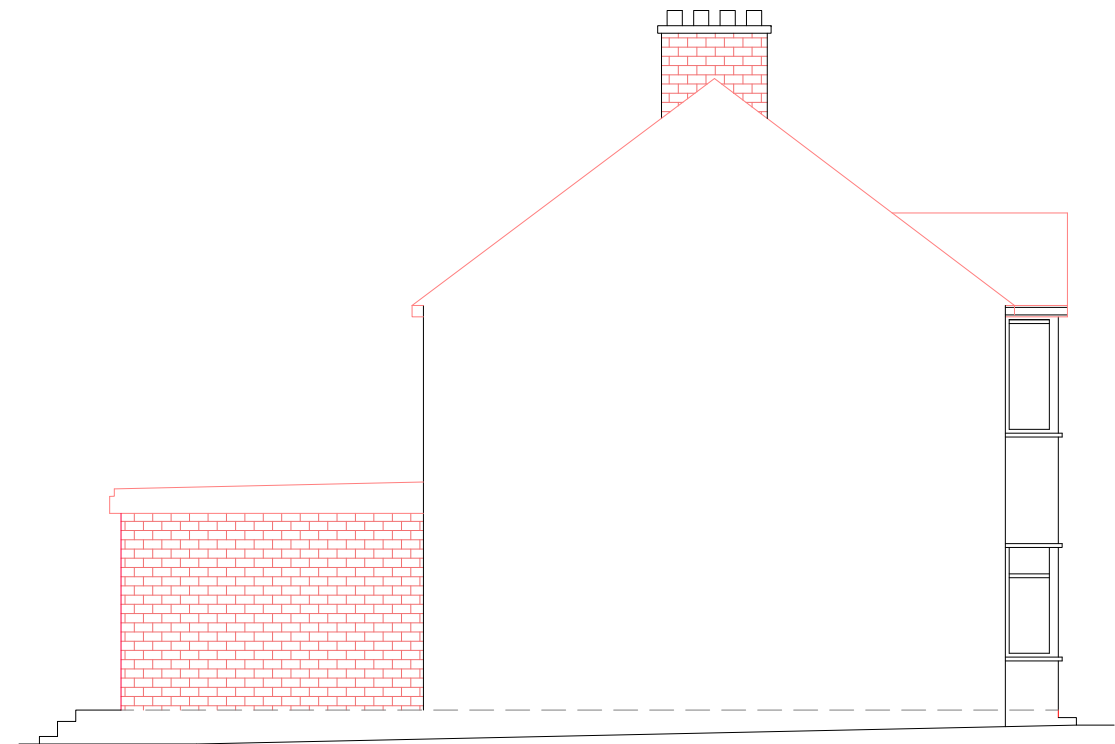

NORTH ELEVATION (proposed)



Pardis Design & Construction

22 Oakfield Gdns, Greenford Middlesex UB6 8SD
Tel: 07956990081 email: pardis@aol.com

Address: 5 LANCASTER ROAD UXBRIDGE UB8 1AW

Drawing: PROPOSED ELEVATIONS

Date: 22/07/2026	Scale: 1:100 A3
JOB No. 29	Rev.

Drawing No.
LAN.P.04