


MICHAEL OAKES ARCHITECTS LTD.


Michael Oakes (Director) B.A. Hons Arch, Dipl. Arch, Registered Architect

REGISTERED ARCHITECTS, DESIGNERS + ILLUSTRATORS


Telephone: 01895 235089 - E-mail: michaeloakesarchitect@googlemail.com

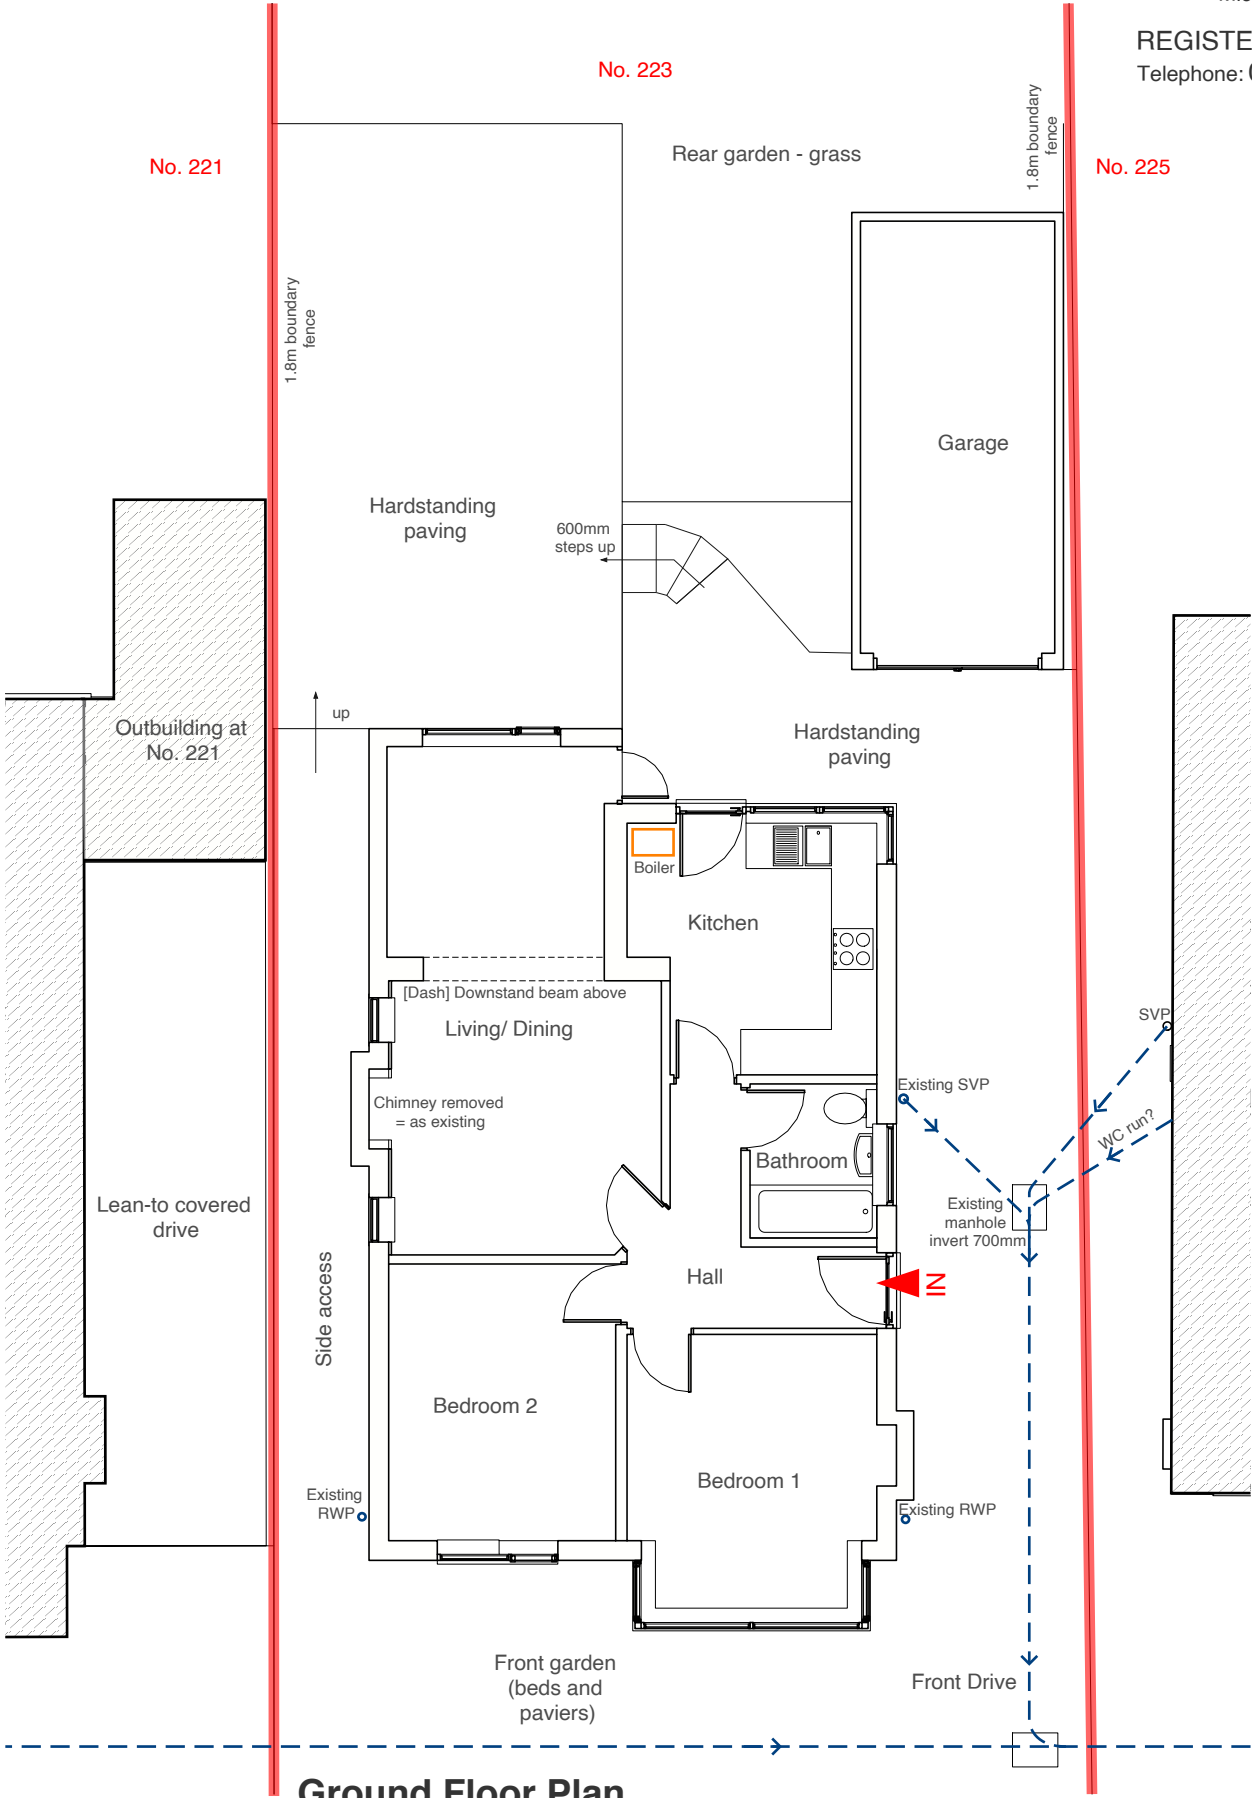

Ground Floor Plan

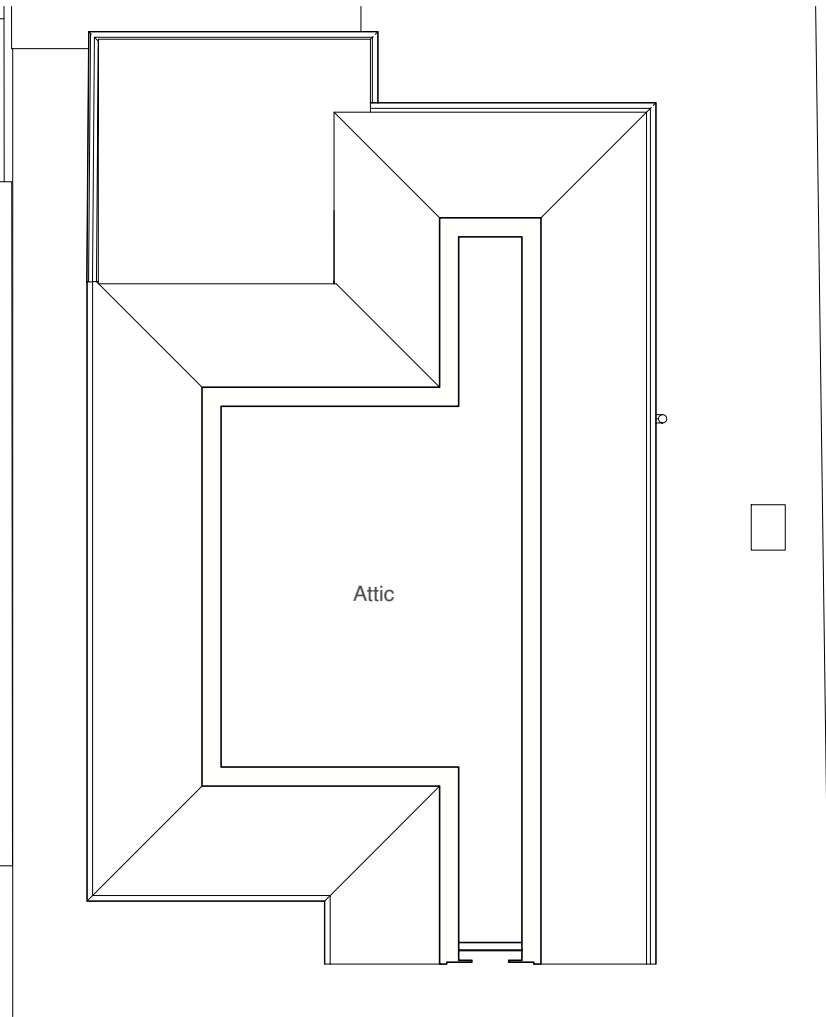

Attic Plan

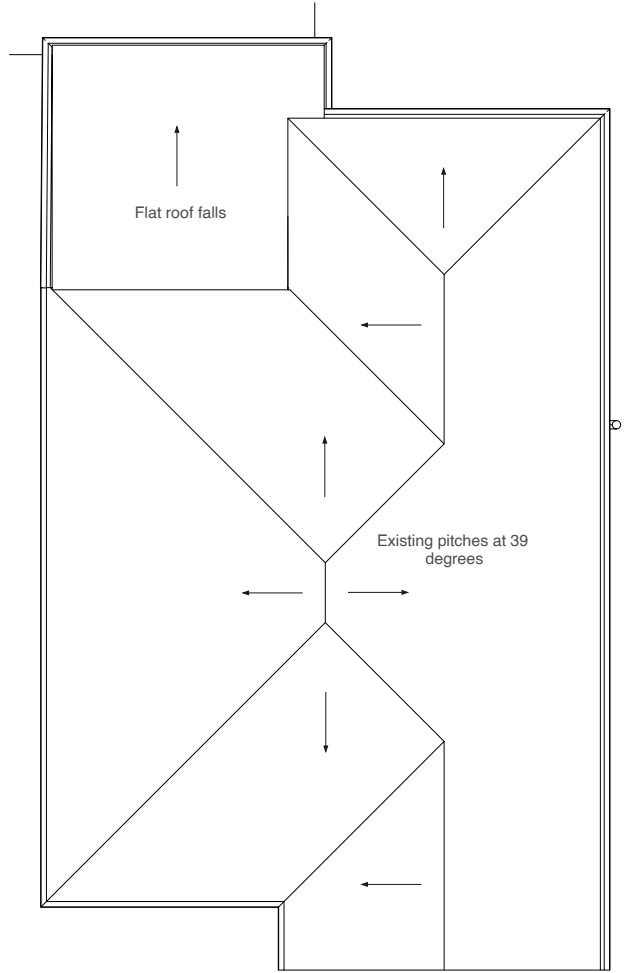

Roof Plan

Address	Client	Date
223 Hoylake Crescent, Ickenham, UB10 8JL	Mr Ruprah	July 2026



1:100 @ A3



Drawing Title

As Existing
Floor Plans

Project no./ Stage/ Drawing no./ Revision

0480- PLA- 10_D

Revision notes: Drawn by: RA

A - First Issue
B - Minor Planning adjustments 21.07.26
C - 600mm boundary minimum 29.07.26
D - Drainage and adjustments 30.07.26


Copyright © Michael Oakes Architects Ltd. 2023
Print all drawings in full colour at A3 size- Do not scale drawings

MICHAEL OAKES ARCHITECTS LTD.


Michael Oakes (Director) B.A. Hons Arch, Dipl. Arch, Registered Architect

REGISTERED ARCHITECTS, DESIGNERS + ILLUSTRATORS


Telephone: 01895 235089 - E-mail: michaeloakesarchitect@googlemail.com

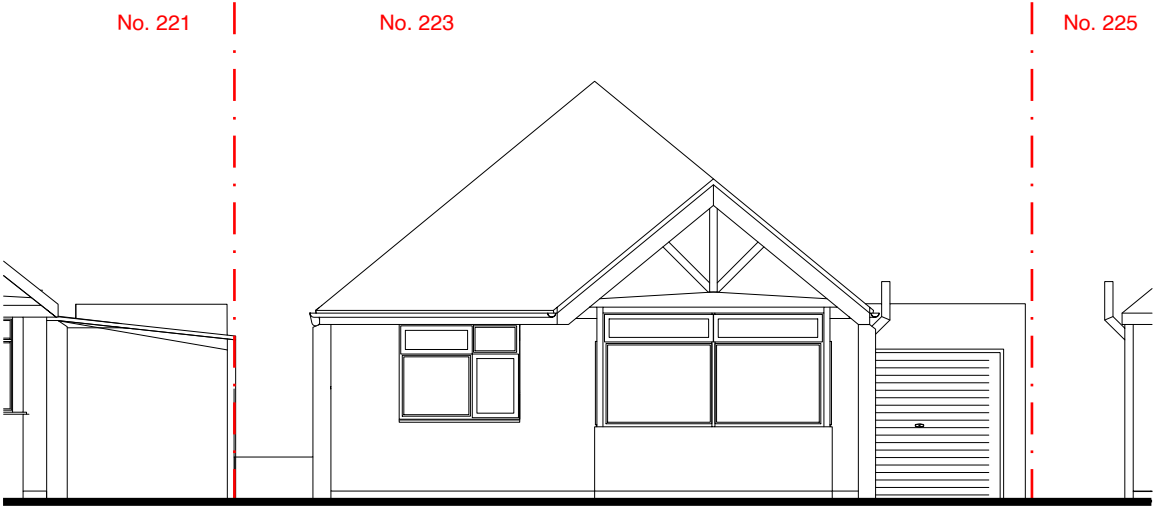


Front Elevation

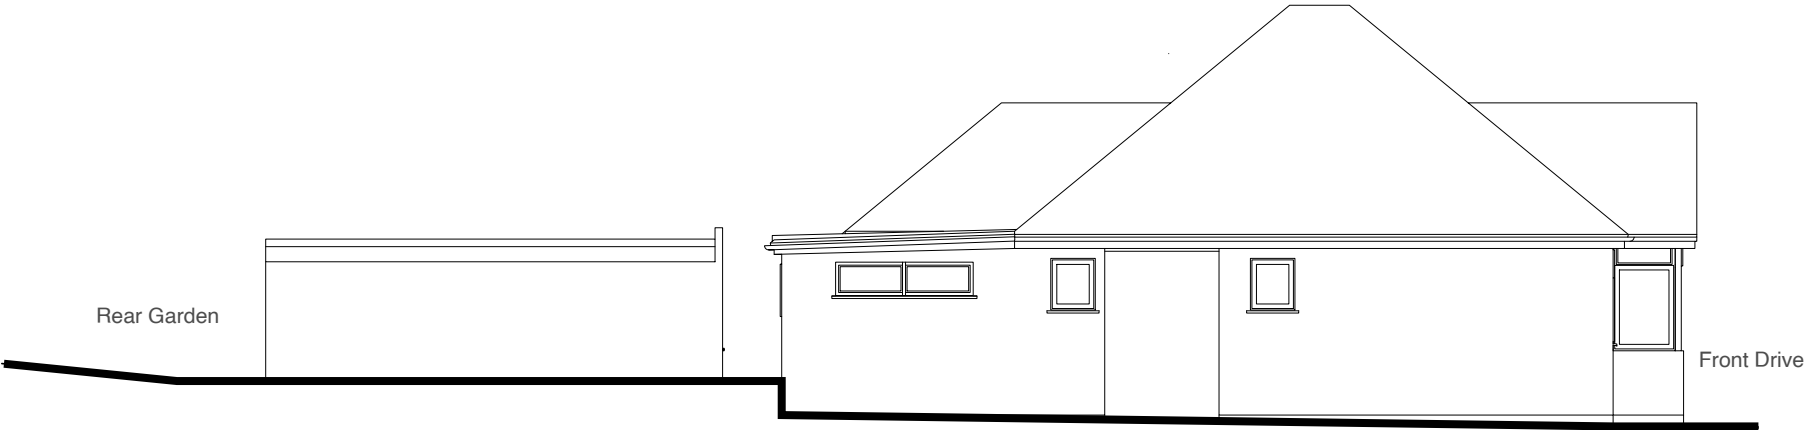

Side Elevation

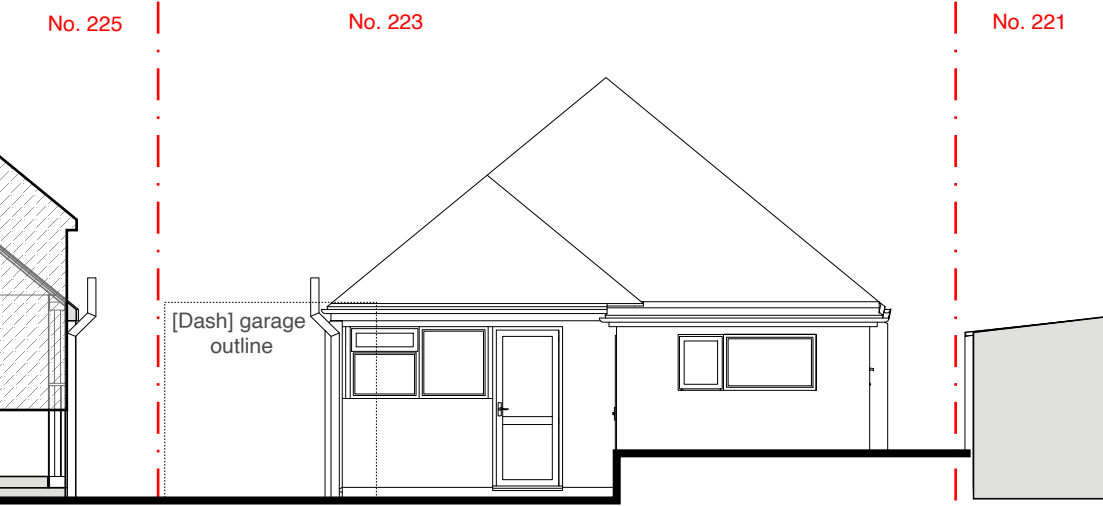


Rear Elevation

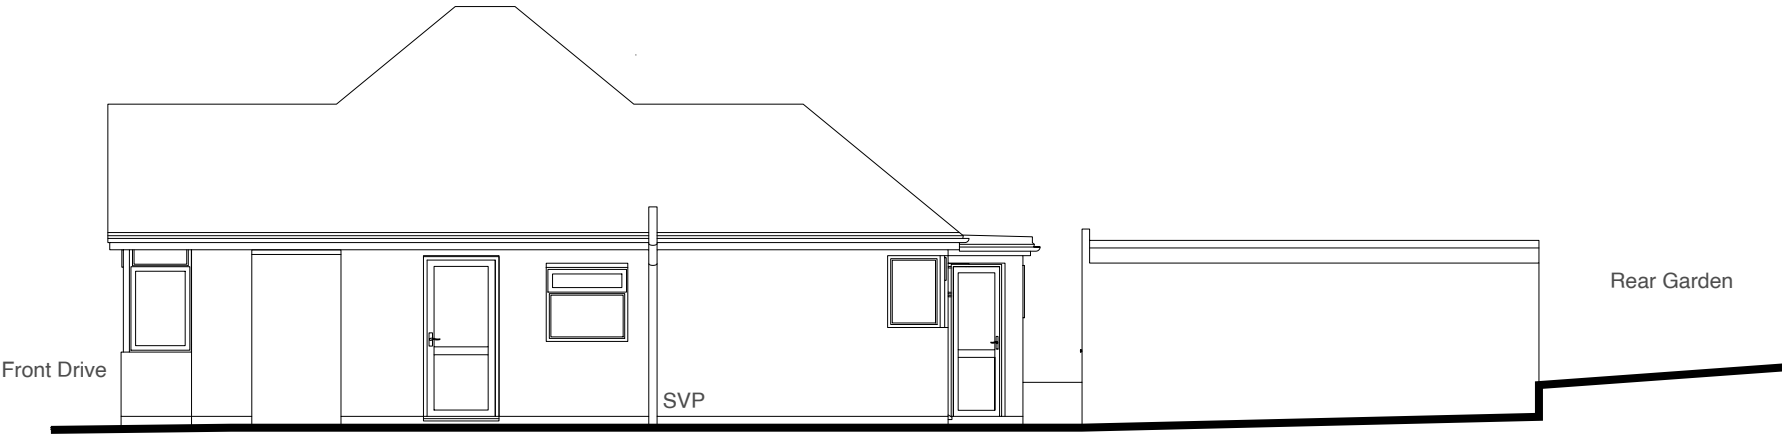

Side Elevation

Address	Client	Date
223 Hoylake Crescent, Ickenham, UB10 8JL	Mr Ruprah	July 2026

10 Parkfield Avenue, Hillingdon, Middlesex, UB10 0DF, Great Britain

 

Drawing Title
As Existing Elevations

Project no./ Stage/	Drawing no./ Revision
0480- PLA-	11_D
Revision notes:	Drawn by: RA

- A - First Issue
- B - Minor Planning adjustments 21.07.26
- C - 600mm boundary minimum 29.07.26
- D - Drainage and adjustments 30.07.26



Copyright © Michael Oakes Architects Ltd. 2023
Print all drawings in full colour at A3 size- Do not scale drawings

MICHAEL OAKES ARCHITECTS LTD.

Michael Oakes (Director) B.A. Hons Arch, Dipl. Arch, Registered Architect

REGISTERED ARCHITECTS, DESIGNERS + ILLUSTRATORS

Telephone: 01895 235089 - E-mail: michaeloakesarchitect@googlemail.com

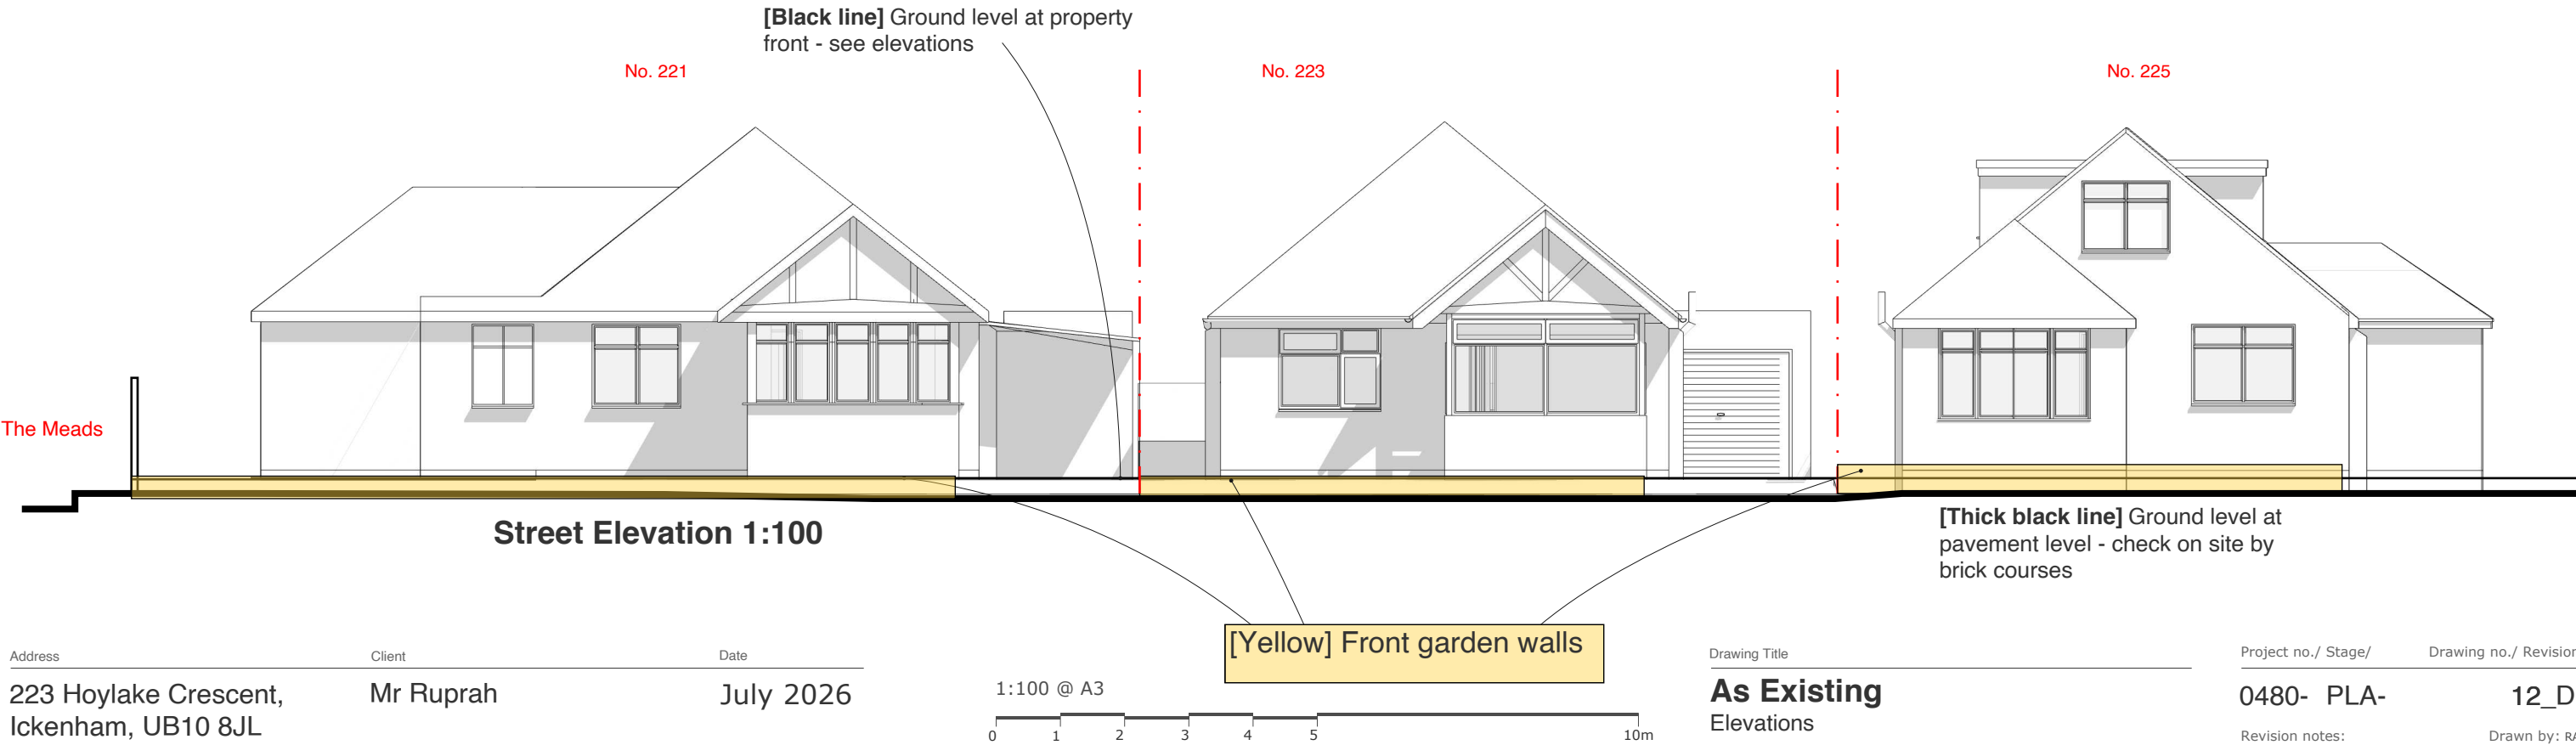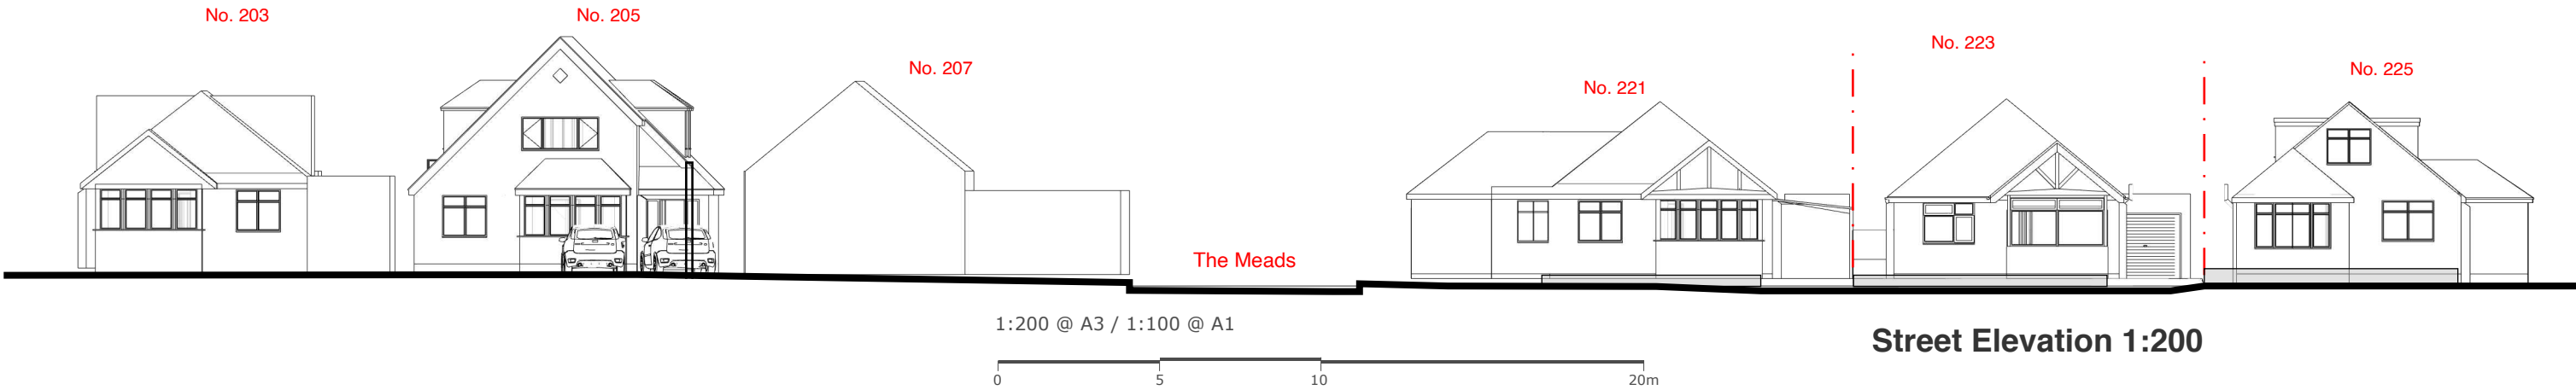

Address
223 Hoylake Crescent,
Ickenham, UB10 8JL

Client
Mr Ruprah

Date
July 2026

10 Parkfield Avenue, Hillingdon, Middlesex, UB10 0DF, Great Britain

Drawing Title
**As Existing
Elevations**

Project no./ Stage/
0480- PLA-

Drawing no./ Revision
12_D

Revision notes:
A - First Issue
B - Minor Planning adjustments 21.07.26
C - 600mm boundary minimum 29.07.26
D - Drainage and adjustments 30.07.26

Drawn by: RA

MICHAEL OAKES ARCHITECTS LTD.

Michael Oakes (Director) B.A. Hons Arch, Dipl. Arch, Registered Architect


REGISTERED ARCHITECTS, DESIGNERS + ILLUSTRATORS

Telephone: 01895 235089 - E-mail: michaeloakesarchitect@googlemail.com

KEY

[Pink Box] = Proposed structure [Pink]

[Blue Box] = Existing structure to be removed [Blue]

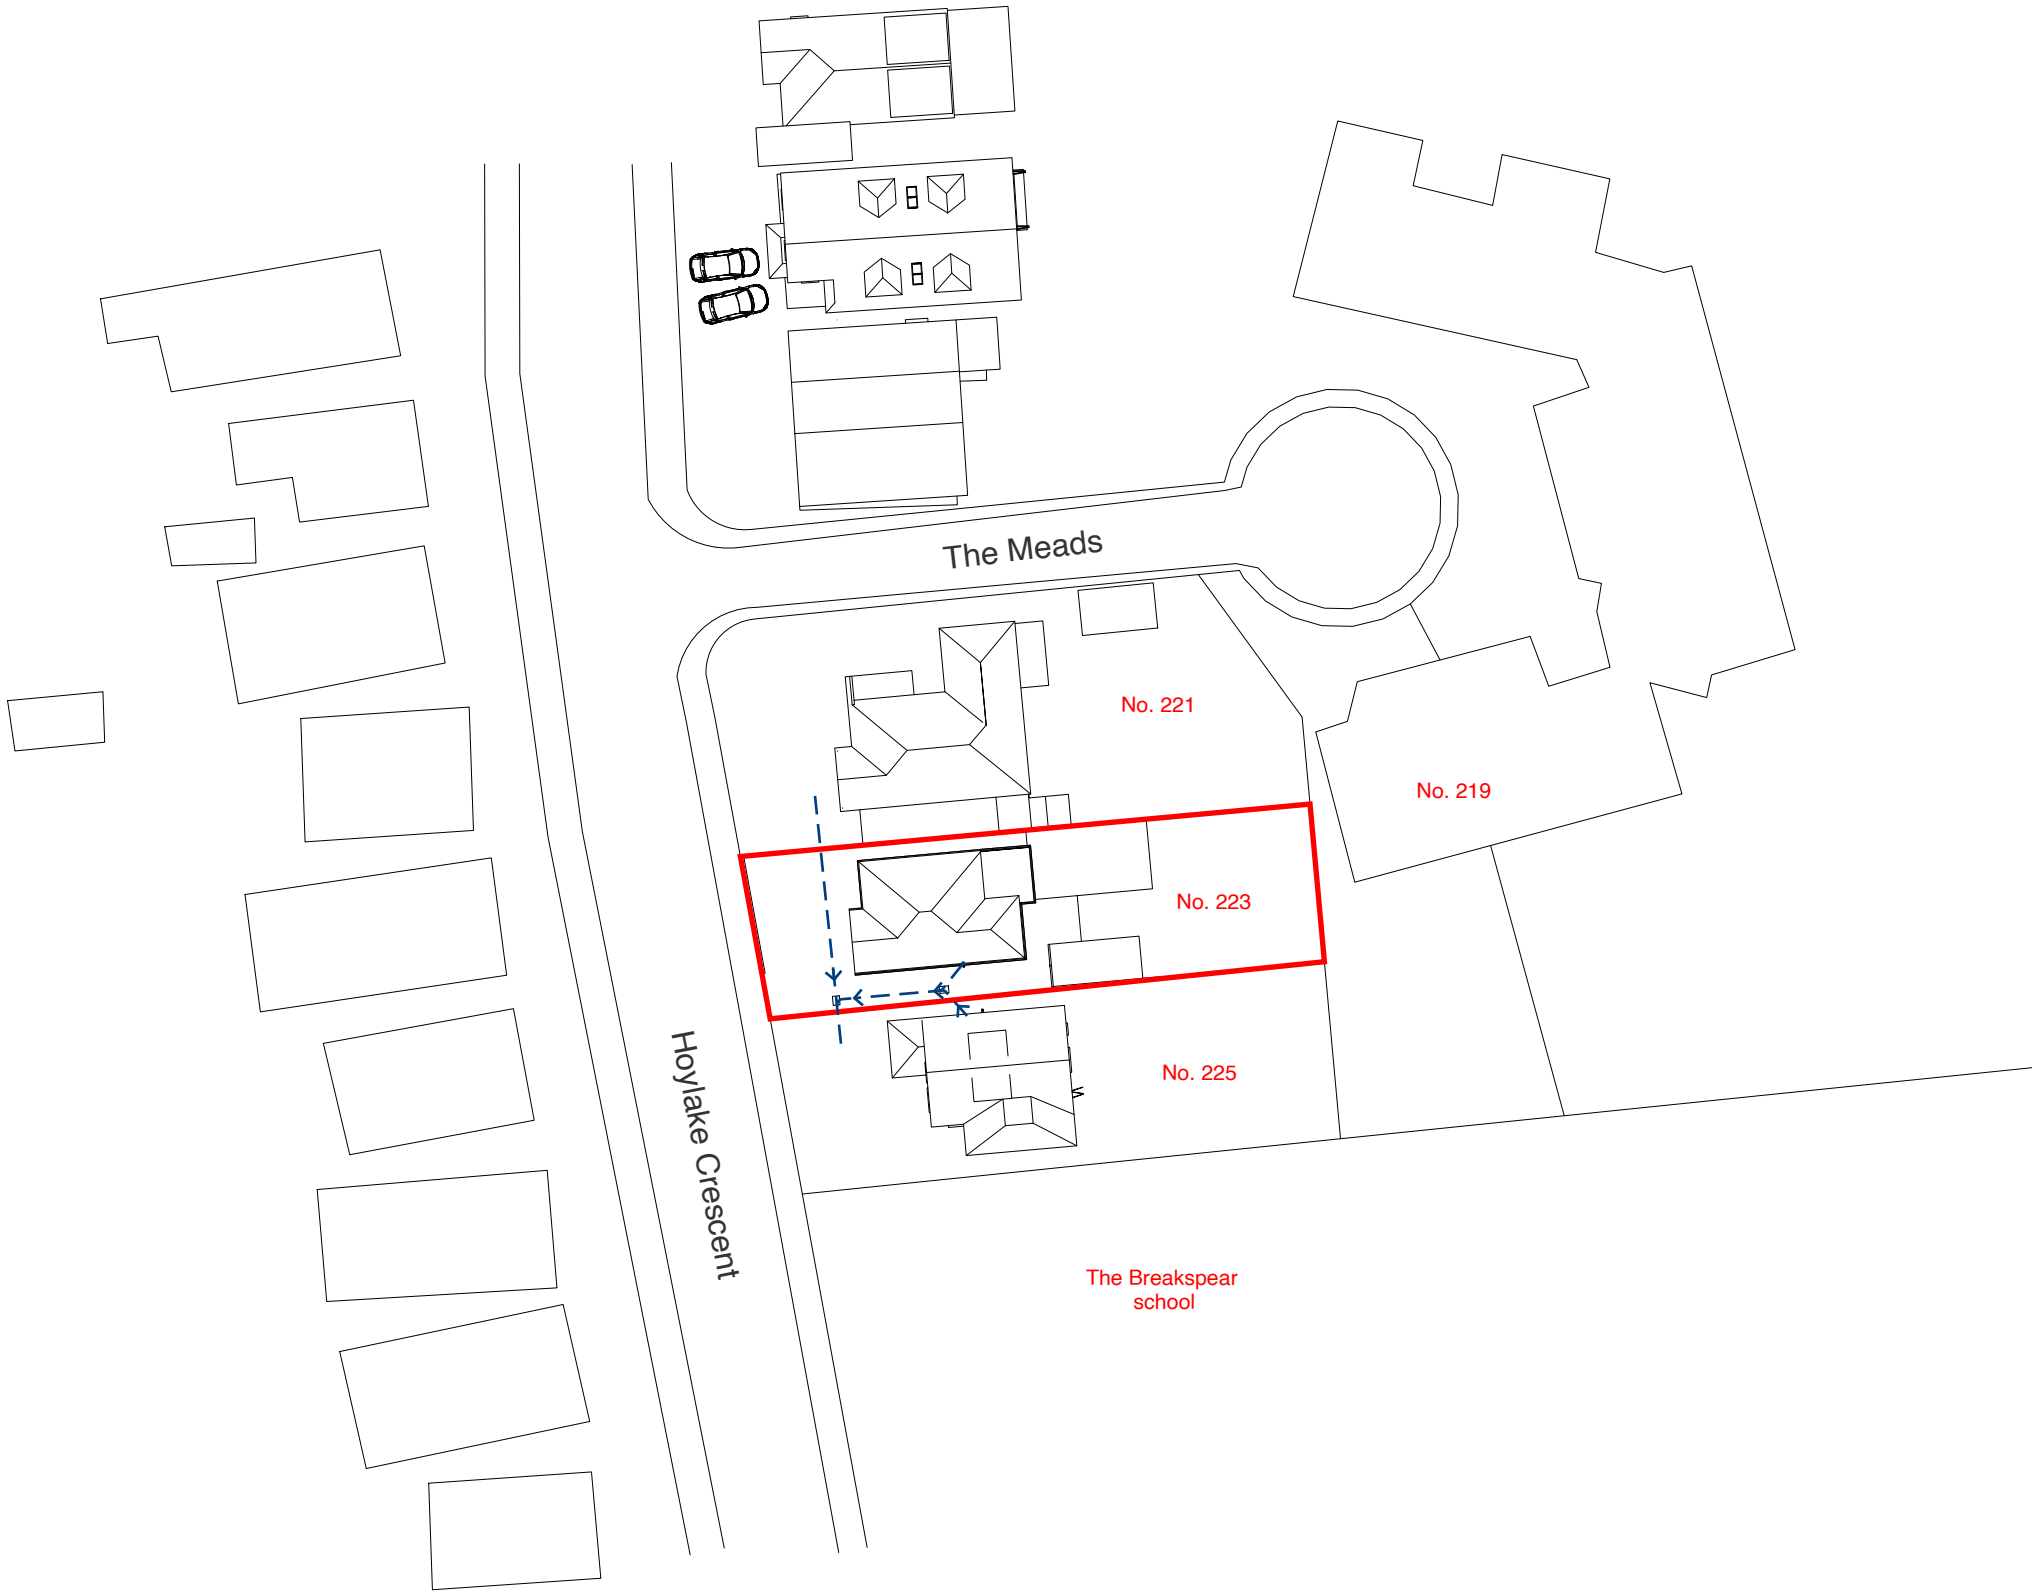


Address
223 Hoylake Crescent,
Ickenham, UB10 8JL

Client
Mr Ruprah

Date
July 2026

10 Parkfield Avenue, Hillingdon, Middlesex, UB10 0DF, Great Britain

 

Drawing Title
As Existing - Block Plan

Project no./ Stage/ Drawing no./ Revision
0480- PLA- 13_D

Revision notes: Drawn by: RA

A - First Issue
B - Minor Planning adjustments 21.07.26
C - 600mm boundary minimum 29.07.26
D - Drainage and adjustments 30.07.26

Copyright © Michael Oakes Architects Ltd. 2023
Print all drawings in full colour at A3 size- Do not scale drawings