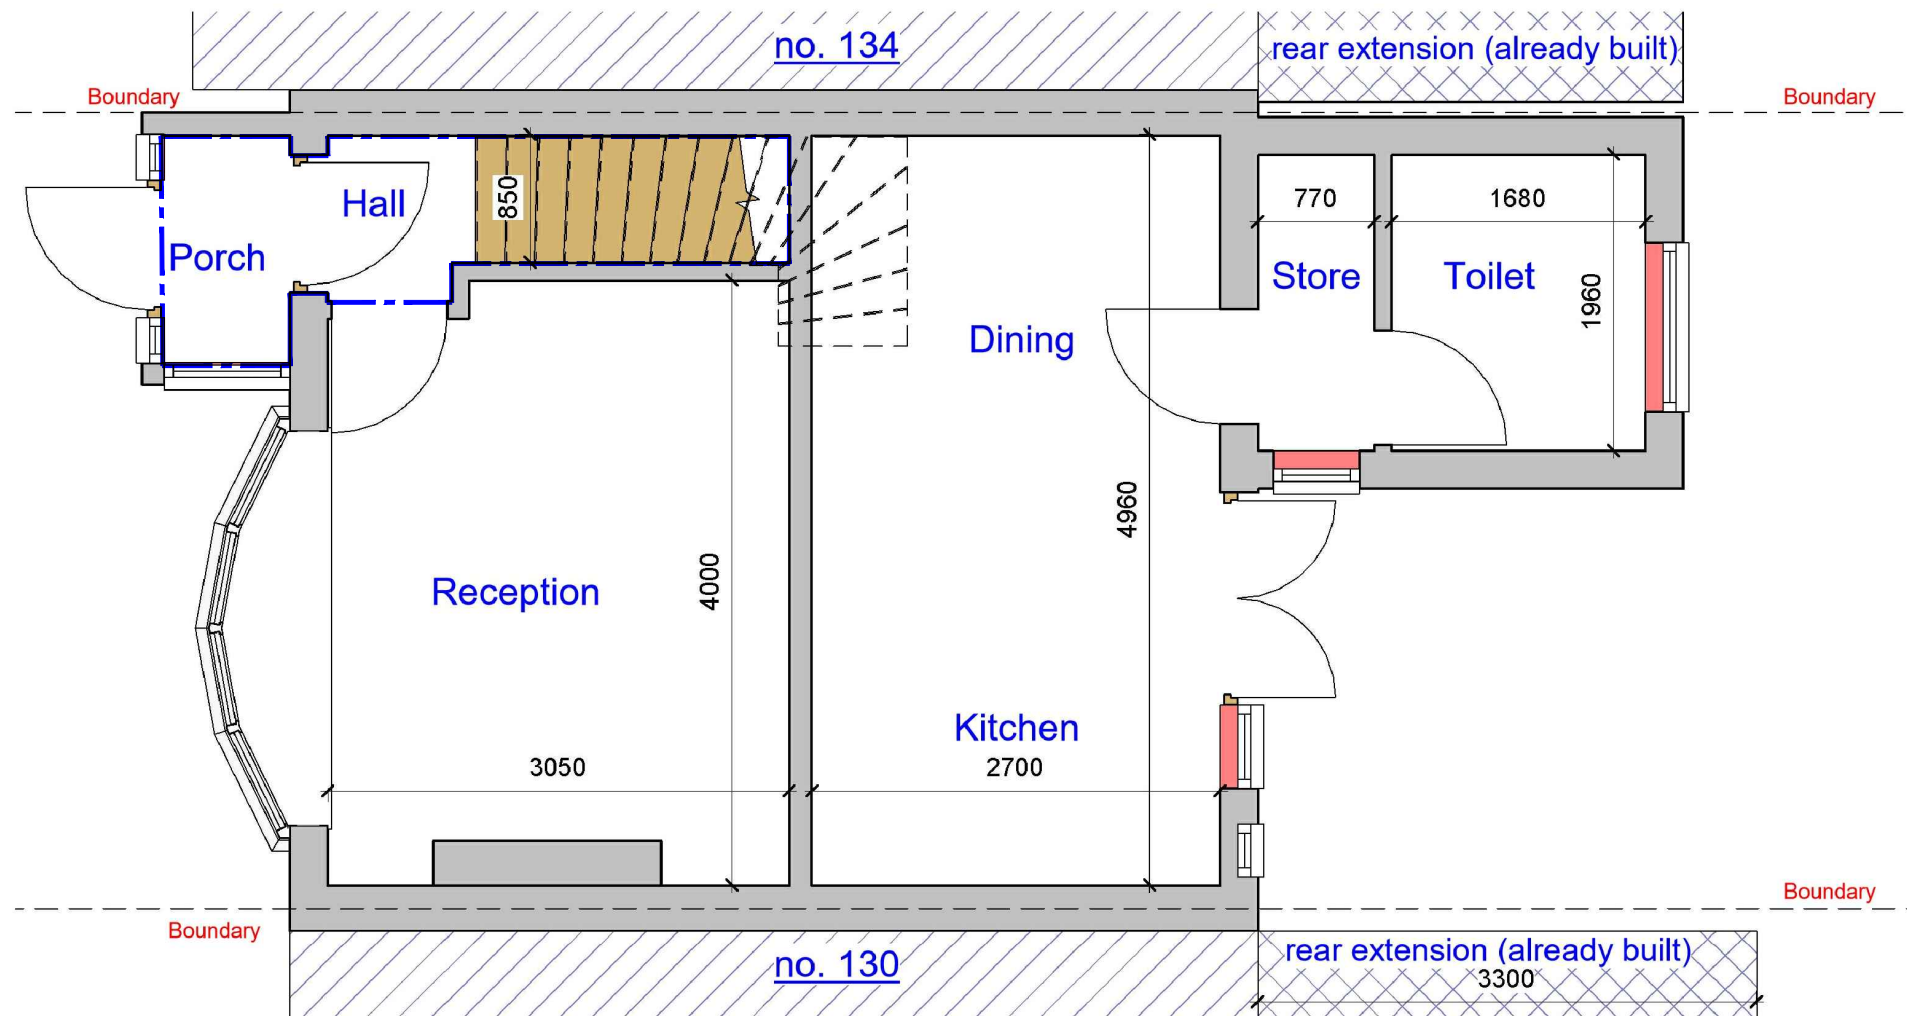


VISUAL SCALE 1:50 @ A3

1 Existing Ground Floor

1 : 50

GENERAL NOTES:

1. DO NOT SCALE FROM THE DRAWINGS
2. ALL DIMENSIONS ARE IN MILLIMETER.
3. VERIFY ALL DIMENSIONS AND CONDITIONS BEFORE BUILDING OR STARTING CONSTRUCTION.
4. NOTIFY THE DESIGNER IMMEDIATELY OF ANY DISCREPANCY OR VARIATION.
5. ALL WORK TO COMPLY WITH CURRENT BUILDING REGULATIONS AND CODES OF PRACTICE.



Art @ Rooshika

NISARG@HOTMAIL.COM

+44 - 7951491310

PROJECT

132 Dartmouth Road Ruislip HA4 0DG

SHEET

Existing Ground Floor Plan

CLIENT

Mrs N Nagpal

Date

Issue Date

Drawn by

Author

Checked by

Checker

Project number




Project Number

DRWAING NUMBER

A101 - LOFT

Scale (@ A3)

REV

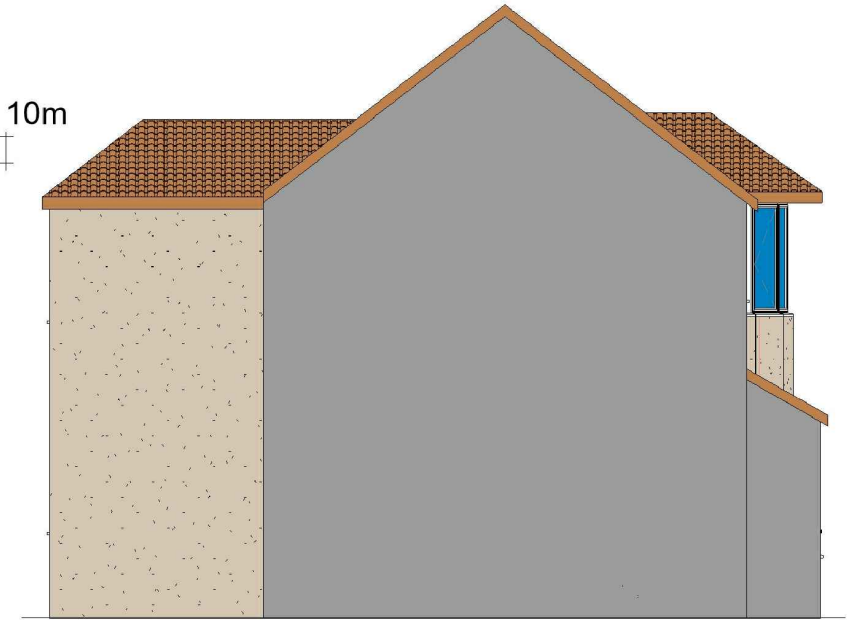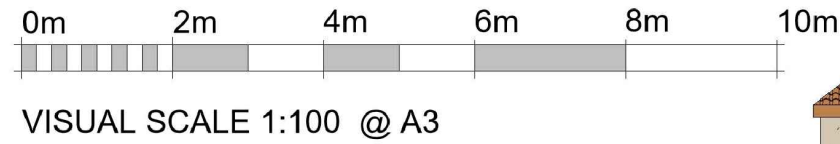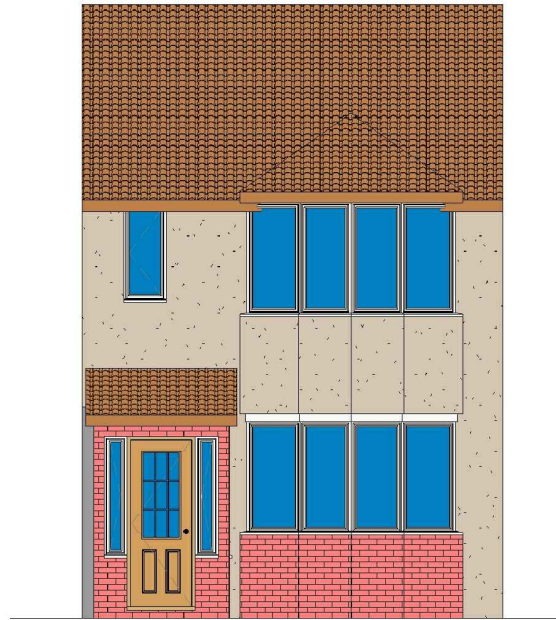

1 Existing Front_Elevation
1 : 100

2 Existing Side 01_Elevation
1 : 100



4 Existing Side 02_Elevation
1 : 100



3 Existing Rear_Elevation
1 : 100

GENERAL NOTES:

- DO NOT SCALE FROM THE DRAWINGS
- ALL DIMENTIONS ARE IN MILLIMETER.
- VERIFY ALL DIMENSIONS AND CONDITIONS BEFORE BUILDING OR STARTING CONSTRUCTION.
- NOTIFY THE DESIGNER IMMEDIATELY OF ANY DISCREPANCY OR VARIATION.
- ALL WORK TO COMPLY WITH CURRENT BUILDING REGULATIONS AND CODES OF PRACTICE.



Art @ Rooshika

NISARG@HOTMAIL.COM

+44 - 7951491310

PROJECT

132 Dartmouth Road Ruislip HA4 0DG

SHEET

Existing Elevations

CLIENT

Mrs N Nagpal

Date

Issue Date

Drawn by

Author

Checked by

Checker

Project number


Project Number

DRWAING NUMBER


A102- LOFT

Scale (@ A3)


REV

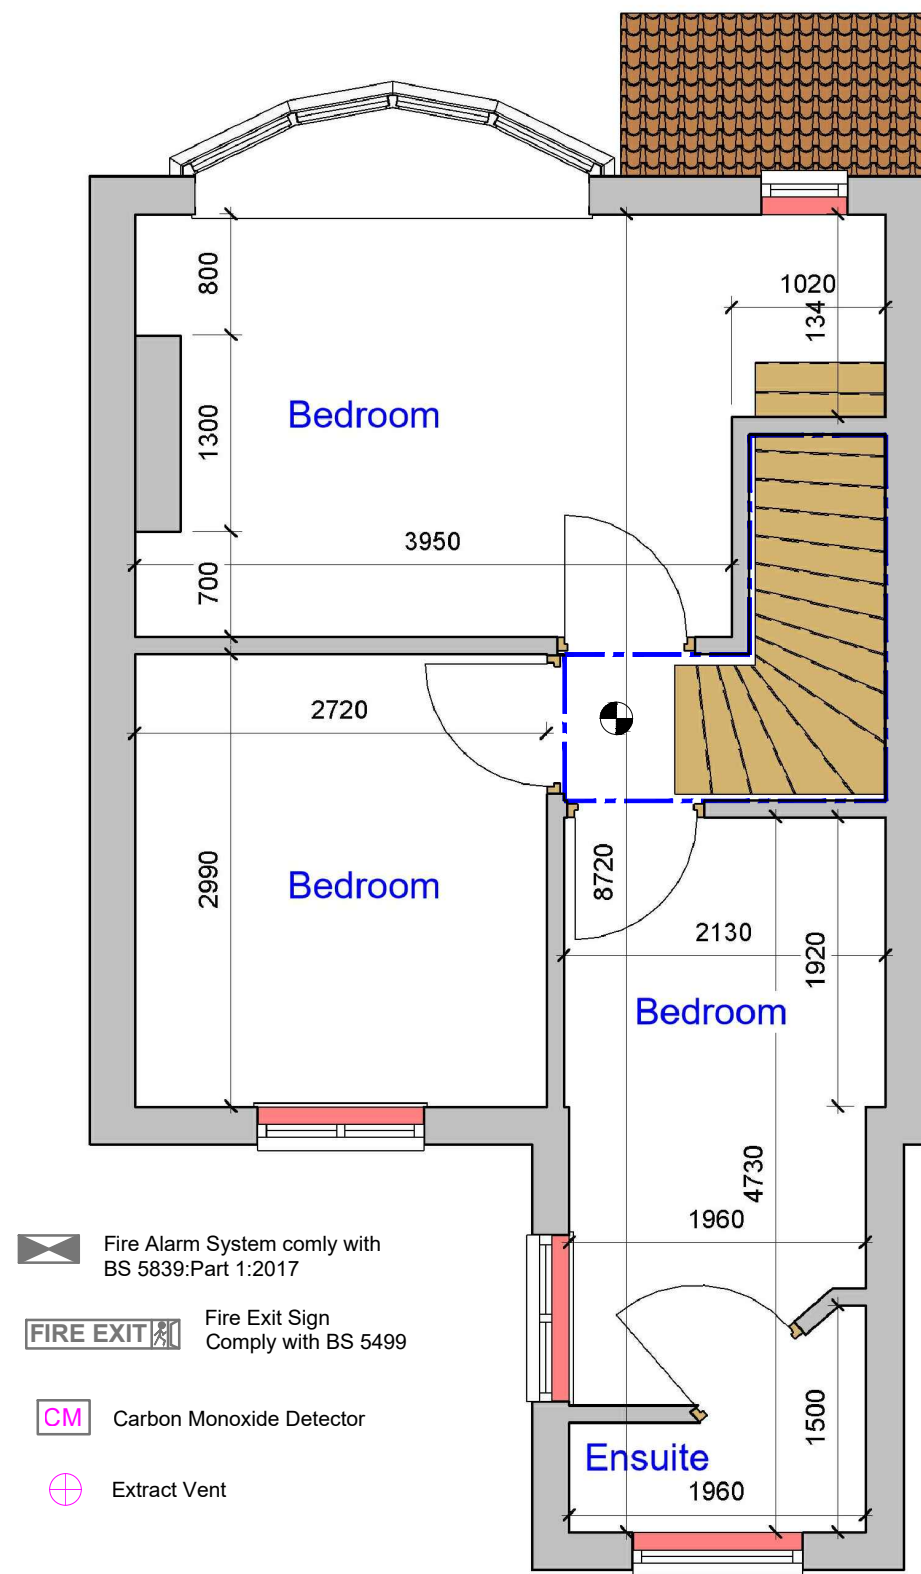

1 Existing First Floor
1 : 50

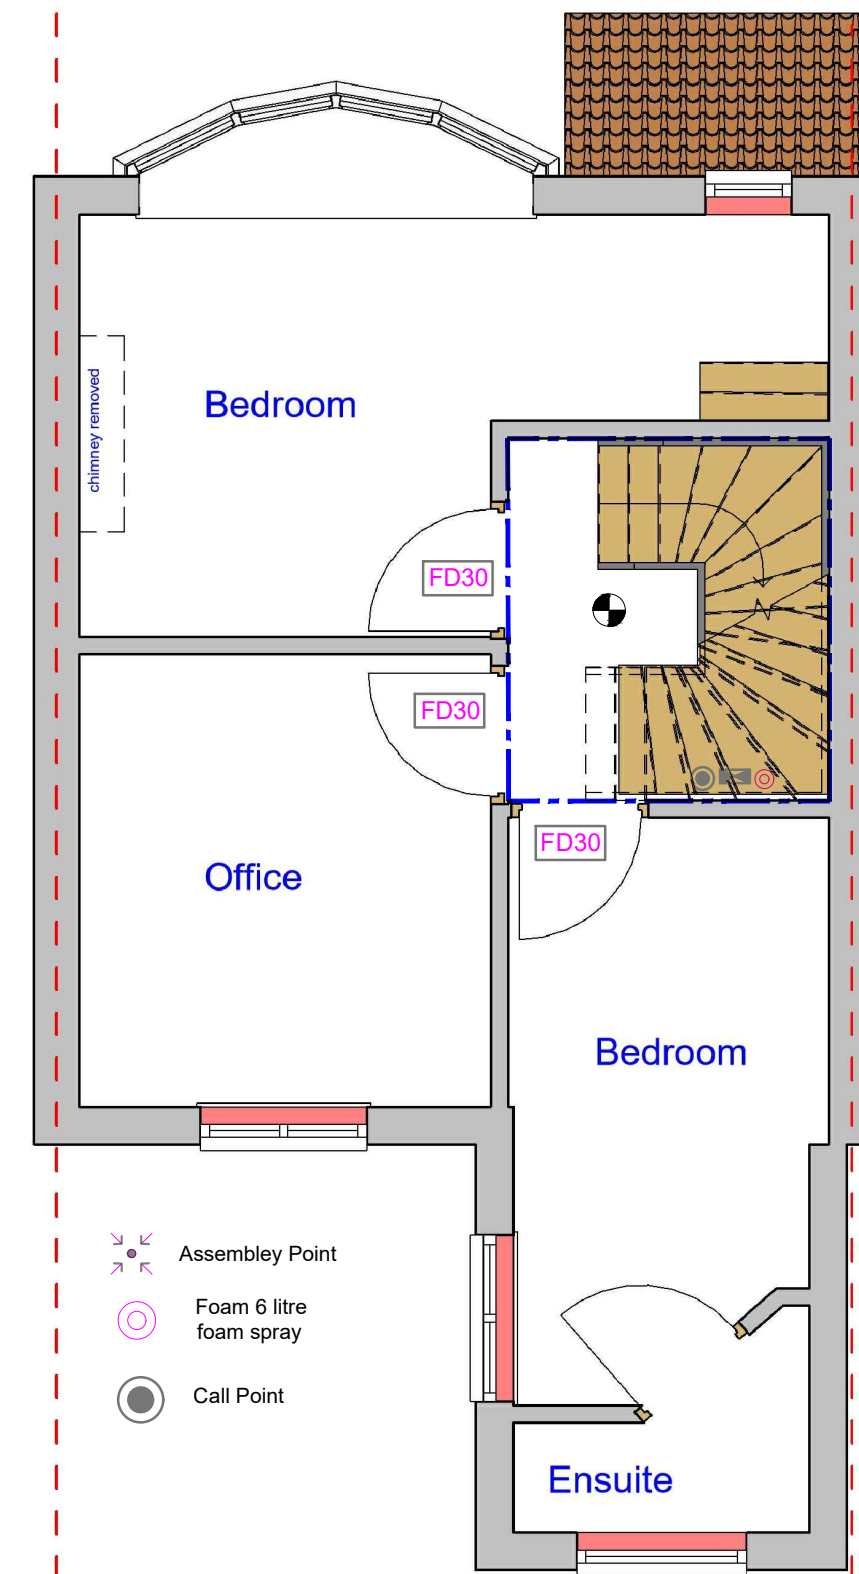

2 Proposed First Floor
1 : 50

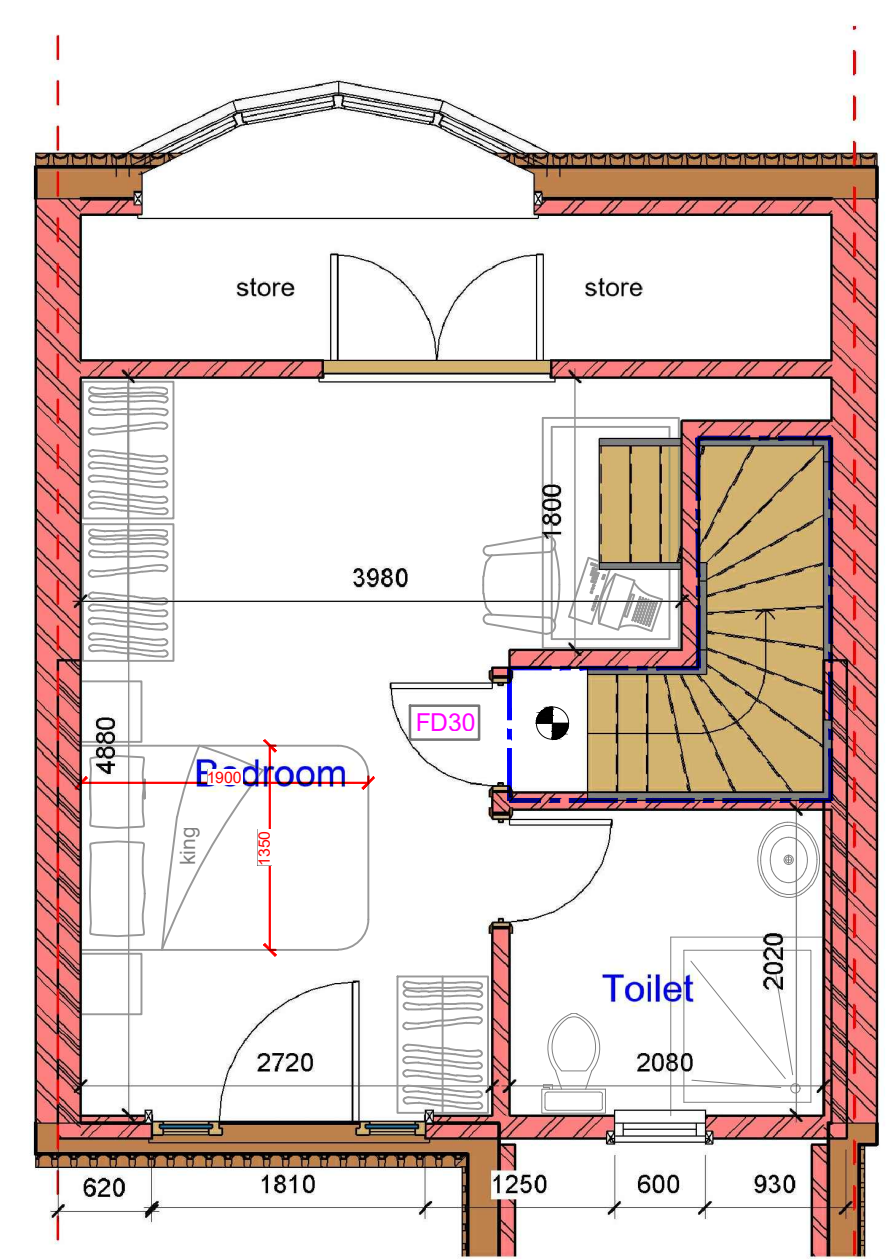

3 Proposed - Loft Plan
1 : 50

GENERAL NOTES:


- DO NOT SCALE FROM THE DRAWINGS
- ALL DIMENSIONS ARE IN MILLIMETER.
- VERIFY ALL DIMENSIONS AND CONDITIONS BEFORE BUILDING OR STARTING CONSTRUCTION.
- NOTIFY THE DESIGNER IMMEDIATELY OF ANY DISCREPANCY OR VARIATION.
- ALL WORK TO COMPLY WITH CURRENT BUILDING REGULATIONS AND CODES OF PRACTICE.

Art @ Rooshika

NISARG@HOTMAIL.COM

+44 - 7951491310

PROJECT		CLIENT	
132 Dartmouth Road Ruislip HA4 0DG		Mrs N Nagpal	
SHEET	Date	Project number	Scale (@ A3)
	Issue Date	Project Number	
	Drawn by	DRWAING NUMBER	REV
	Author		
Existing & Proposed First-Loft Floor Plan		B107- LOFT	
		Checked by	
		Checker	

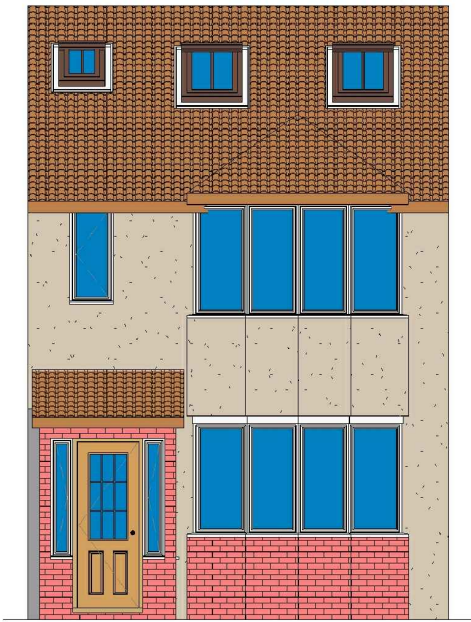

VOLUME CALCULATIONS


Rear Dormer Volume

$$W = 3.14 \times H = 2.41 \times L = 5.21 \times 1/2 = 19.71 \text{ M3}$$

TOTAL Volume = 19.71 M3 (WHICH IS LESS THAN 40 M3)


NOTE: ANY WINDOW INSERTED ON WALL OR ROOF SLOPE FORMING A SIDE ELEVATION OF THE DWELLING SHALL BE:

- 1: OBSECURED P GLAZED
- 2: NON-OPENING UNLESS THE PARTS OF THE WINDOW WHICH CAN BE OPENED ARE MORE THAN 1.7 METERS ABOVE THE FLOOR OF THE ROOM IN WHICH THE WINDOW IS INSTALLED.
3. FRONT VELUX WINDOWS WILL NOT PROJECT MORE THAN 150MM FROM PLANE OF ROOF

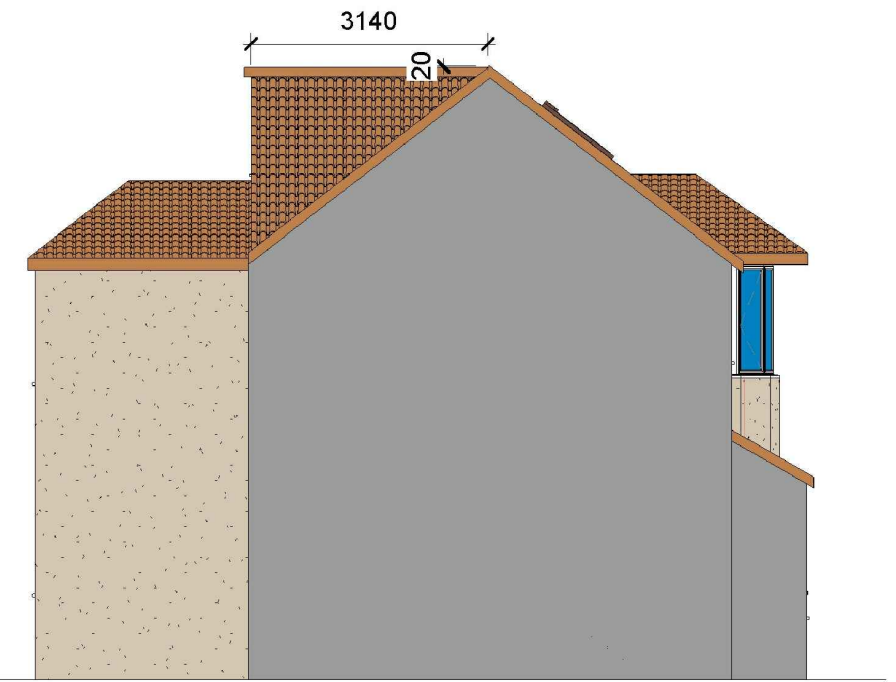

1 Proposed Front_Elevation_Loft

1 : 100

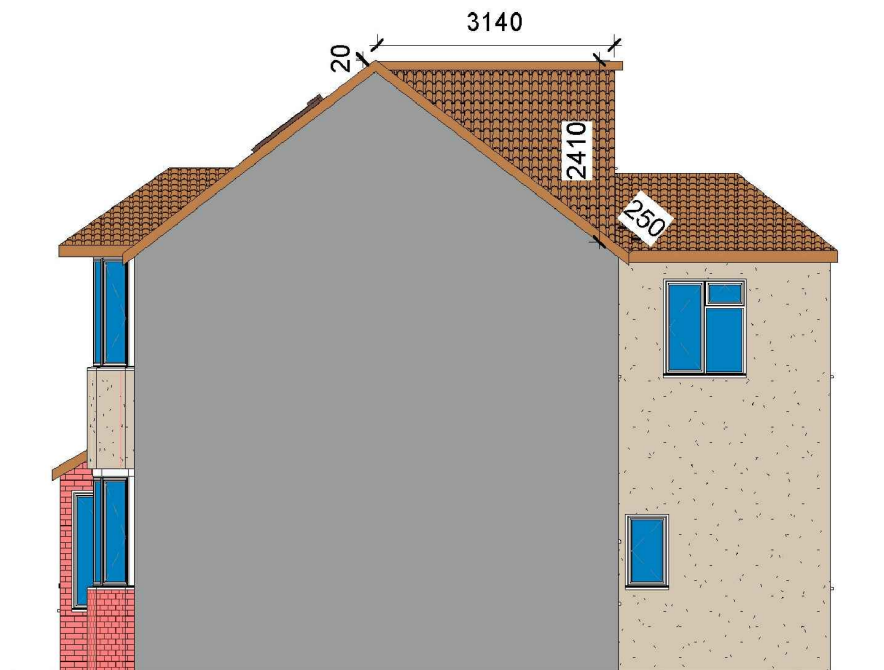

3 Proposed Side 01_Elevation_Loft

1 : 100



4 Proposed Side 02_Elevation_Loft

1 : 100

2 Proposed Rear_Elevation_Loft

1 : 100

GENERAL NOTES:

1. DO NOT SCALE FROM THE DRAWINGS
2. ALL DIMENTIONS ARE IN MILLIMETER.
3. VERIFY ALL DIMENSIONS AND CONDITIONS BEFORE BUILDING OR STARTING CONSTRUCTION.
4. NOTIFY THE DESIGNER IMMEDIATELY OF ANY DISCREPANCY OR VARIATION.
5. ALL WORK TO COMPLY WITH CURRENT BUILDING REGULATIONS AND CODES OF PRACTICE.



NISARG@HOTMAIL.COM

+44 - 7951491310

PROJECT

132 Dartmouth Road Ruislip HA4 0DG

SHEET

Proposed Elevations

CLIENT

Mrs N Nagpal

Date

Issue Date

Drawn by

Author

Checked by

Checker

Project number



Project Number

DRWAING NUMBER

B108- LOFT


Scale (@ A3)

REV

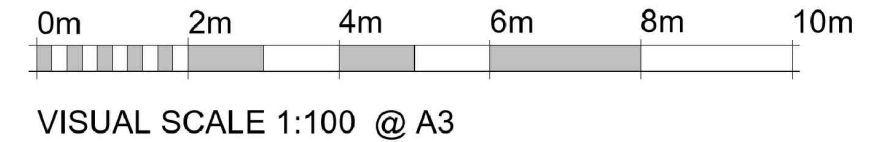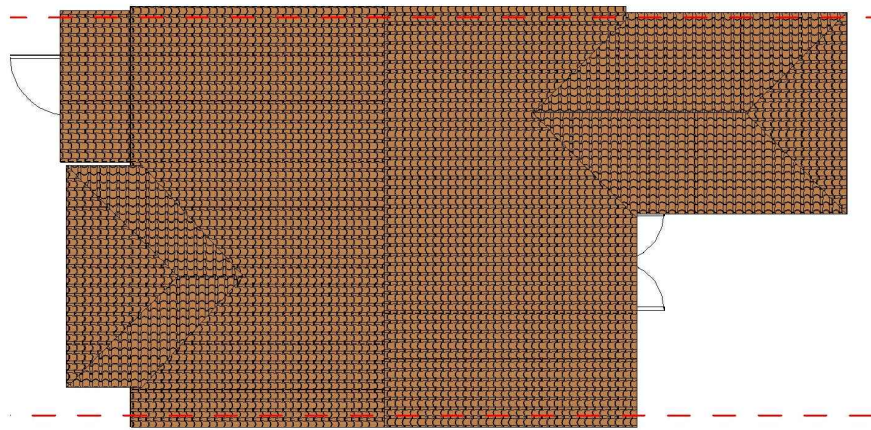

2 Existing Roof-Loft

1 : 100

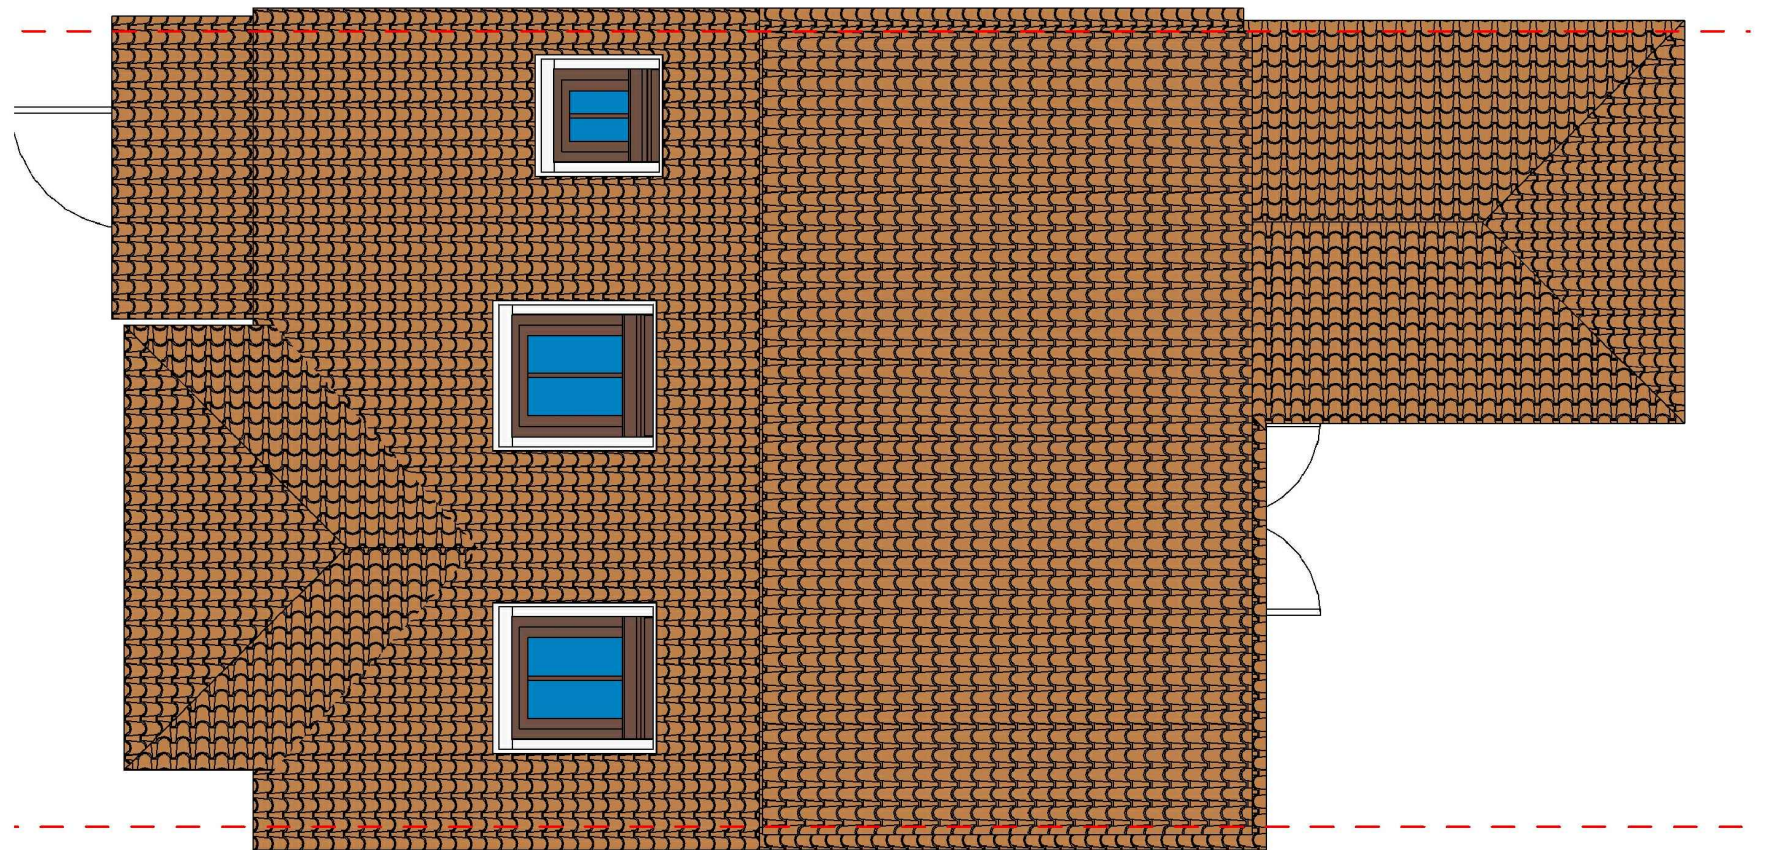

1 Proposed Roof-Loft

1 : 50

GENERAL NOTES:

1. DO NOT SCALE FROM THE DRAWINGS
2. ALL DIMENTIONS ARE IN MILLIMETER.
3. VERIFY ALL DIMENSIONS AND CONDITIONS BEFORE BUILDING OR STARTING CONSTRUCTION.
4. NOTIFY THE DESIGNER IMMEDIATELY OF ANY DISCREPANCY OR VARIATION.
5. ALL WORK TO COMPLY WITH CURRENT BUILDING REGULATIONS AND CODES OF PRACTICE.



Art @ Rooshika

NISARG@HOTMAIL.COM

+44 - 7951491310

PROJECT

132 Dartmouth Road Ruislip HA4 0DG


SHEET

Existing & Proposed Roof Plan-Loft


CLIENT

Mrs N Nagpal

Date	Project number	Scale (@ A3)
Issue Date	Project Number	
Drawn by	DRWAING NUMBER	REV
Author		
Checked by	B109- LOFT	
Checker		

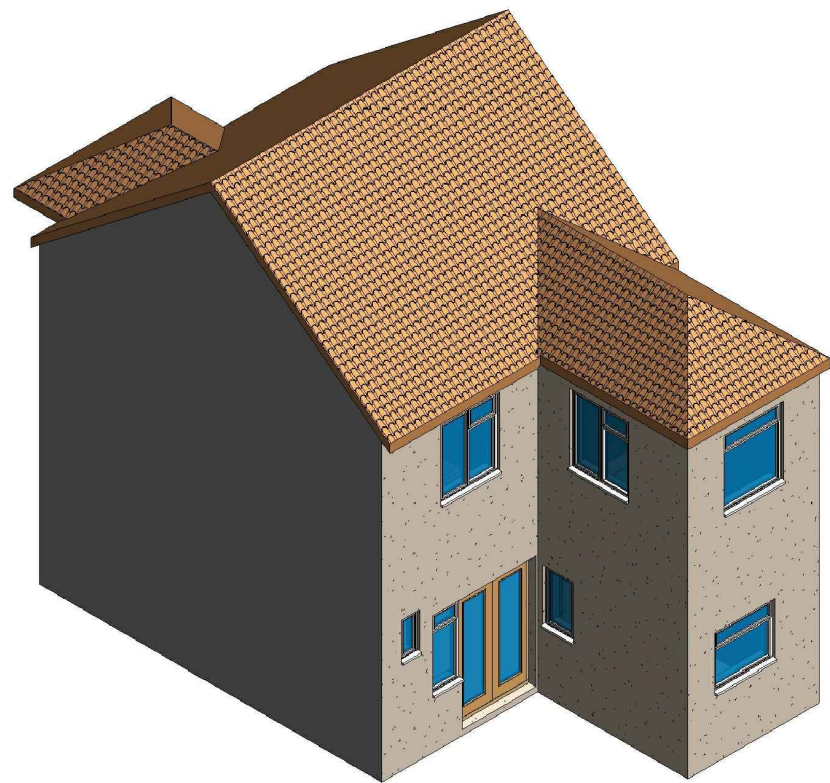

1 3D View 02 Existing

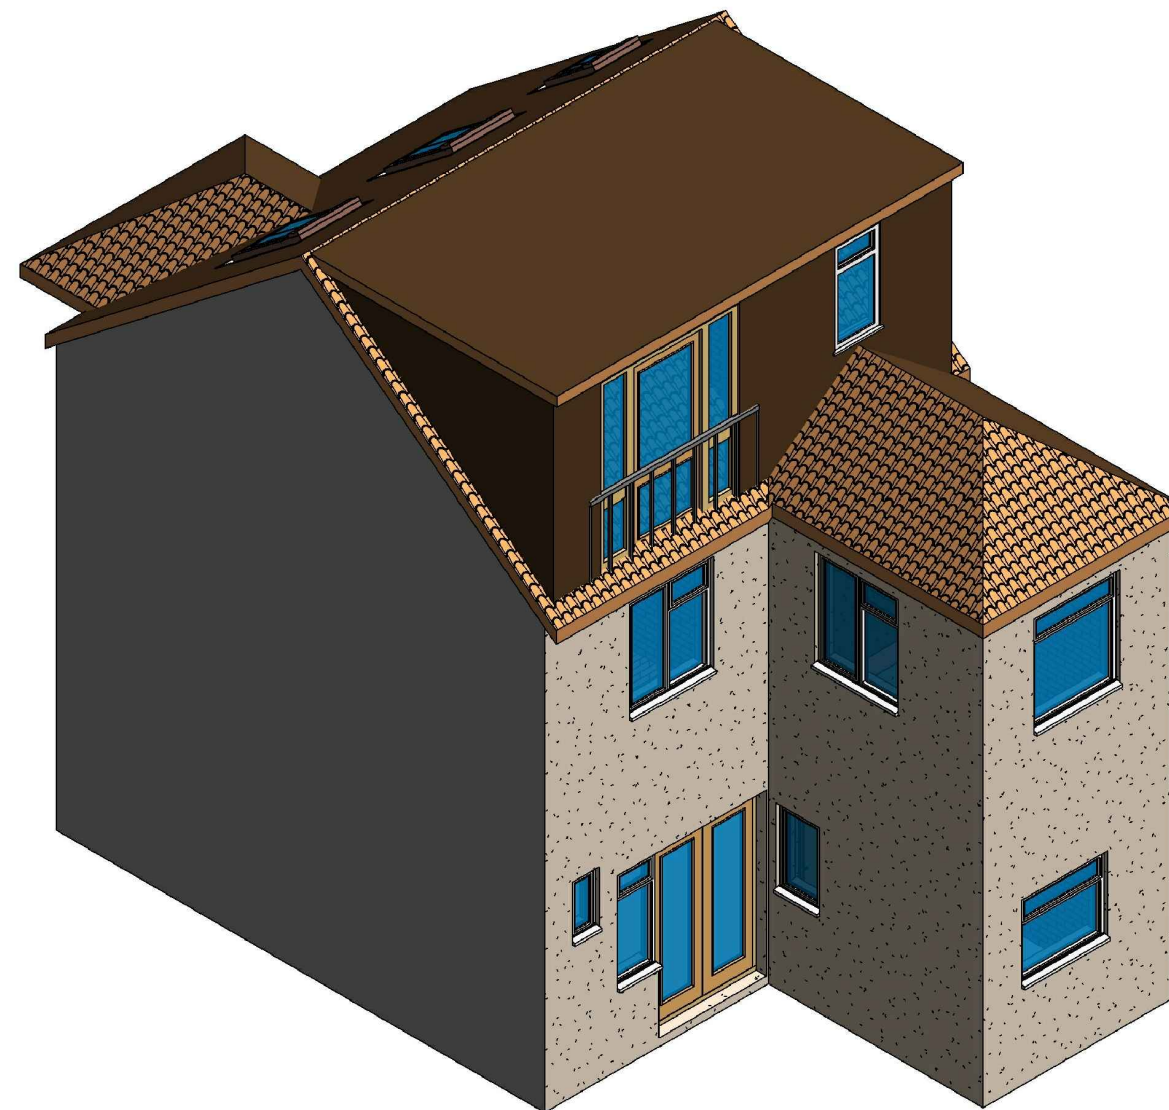

2 3D View 02 Proposed

GENERAL NOTES:

1. DO NOT SCALE FROM THE DRAWINGS
2. ALL DIMENSIONS ARE IN MILLIMETER.
3. VERIFY ALL DIMENSIONS AND CONDITIONS BEFORE BUILDING OR STARTING CONSTRUCTION.
4. NOTIFY THE DESIGNER IMMEDIATELY OF ANY DISCREPANCY OR VARIATION.
5. ALL WORK TO COMPLY WITH CURRENT BUILDING REGULATIONS AND CODES OF PRACTICE.



NISARG@HOTMAIL.COM

+44 - 7951491310

PROJECT		CLIENT		
132 Dartmouth Road Ruislip HA4 0DG		Mrs N Nagpal		
SHEET	3D View-Loft	Date	Project number	Scale (@ A3)
		Issue Date	Project Number	
		Drawn by	DRWAING NUMBER	REV
		Author	B110- LOFT	
		Checked by		
		Checker		