



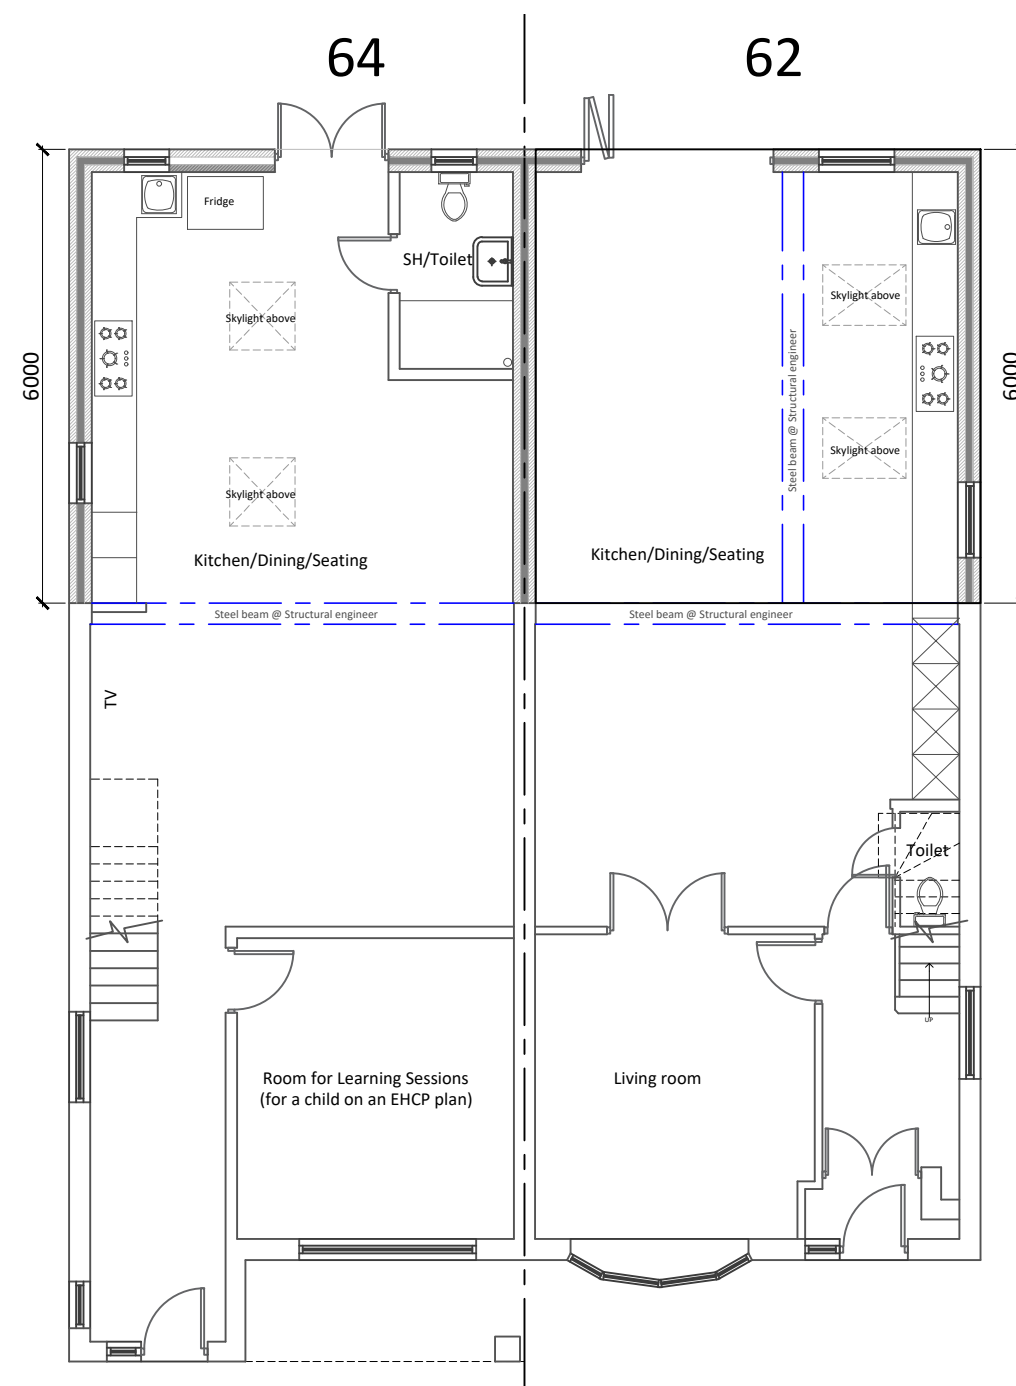


Proposed Ground Floor Plan

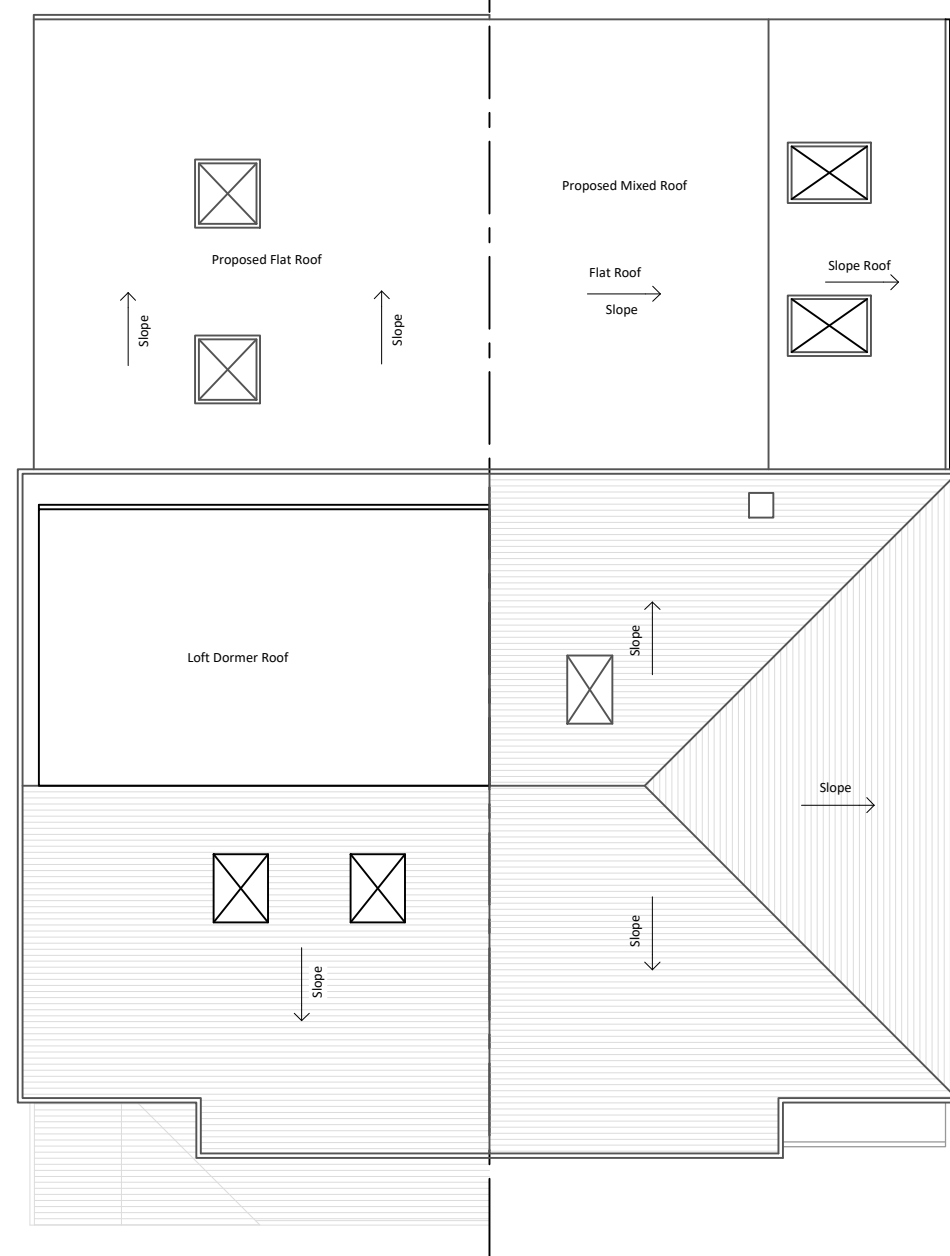

Proposed Roof Plan




Proposed Front Elevation

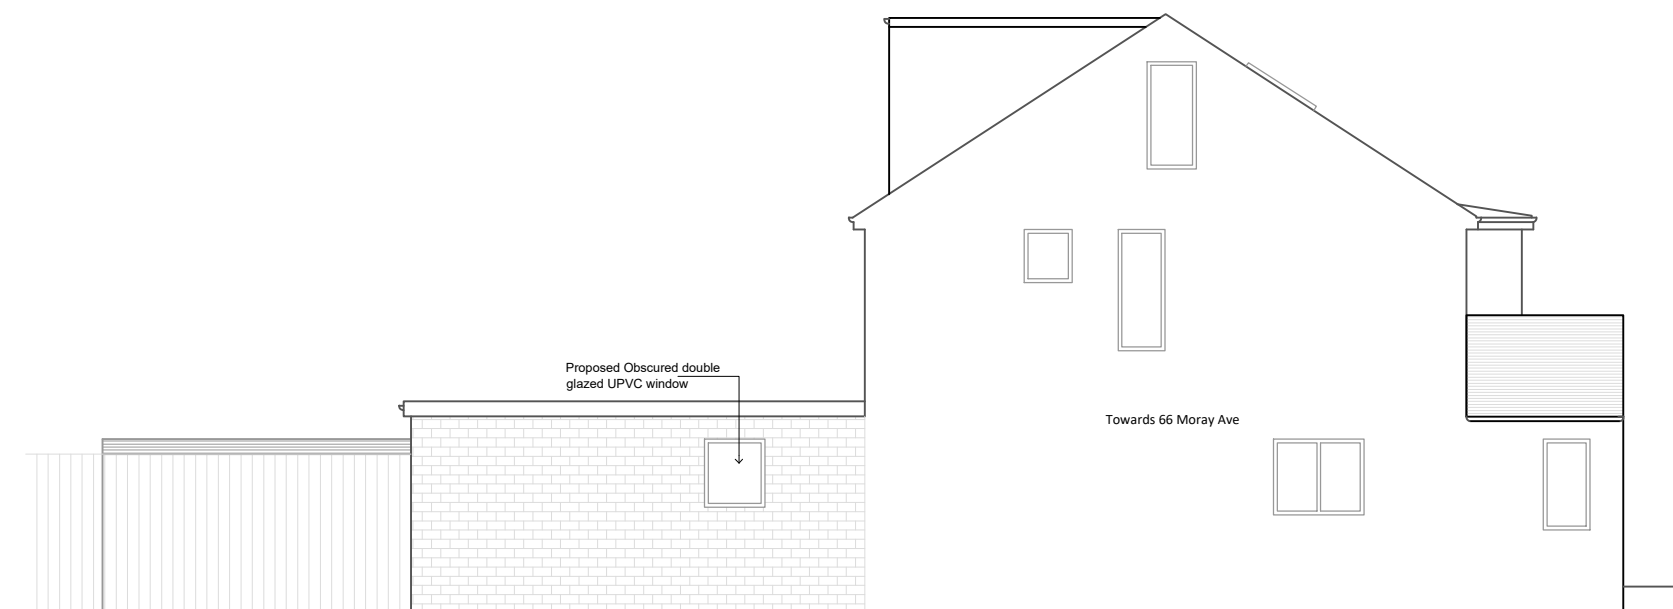

Proposed Side Elevation - 1



Proposed Rear Elevation

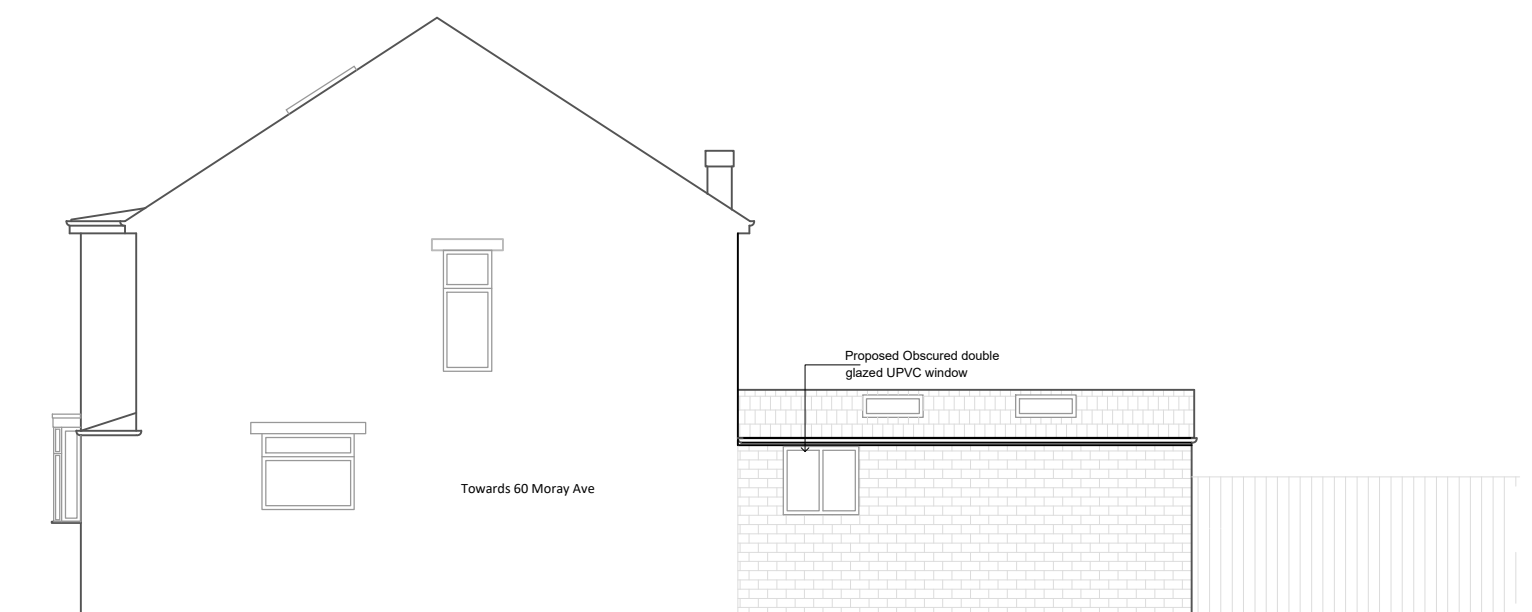

Proposed Side Elevation - 2

GENERAL NOTES:

- This drawing and design are the copyright of Sustainable Renew Homes Ltd and must not be reproduced in part or in whole without prior written consent.
- All dimensions are in millimeters and are approximate.
- New RWP (Rainwater Pipes)/drainage/drains are to be connected to the existing system.
- Proposed building size/dimensions should be adjusted on-site by the contractor during construction.

PROJECT NAME:

62-64 Moray Avenue,
Hayes UB3 2AX

DRAWING TITLE:

Proposed Plans & Elevations

Details:

Single-storey rear extension
6mt from the main wall at
ground-floor level, including
internal alterations.

DRAWN BY:
HP

CHECKED BY:
-

APPROVED BY:
-

DATE:
August 2026

1:5 = 25cm	1:200 = 10m
1:10 = 50cm	1:250 = 12.5m
1:20 = 100cm	1:500 = 25m
1:50 = 2.5m	1:1250 = 62.5m
1:100 = 5m	1:2500 = 125m

MA-003

DRAWING NO:

1:100
SCALE:

A2
SHEET SIZE:



Sustain. Re.Homes Ltd.
Email: info@sustain-rehomes.com