


NOTES

- The Copy right of this drawing is the property of CRAFTED SPACES ARCHITECTURE AND PLANNING LTD. and must not be copied otherwise reproduced without written consent.

- The contractor is responsible for checking dimensions, tolerances and references. Any discrepancy to be verified with the Architect before proceeding with the works.

- Figured dimensions to be worked to in all cases.

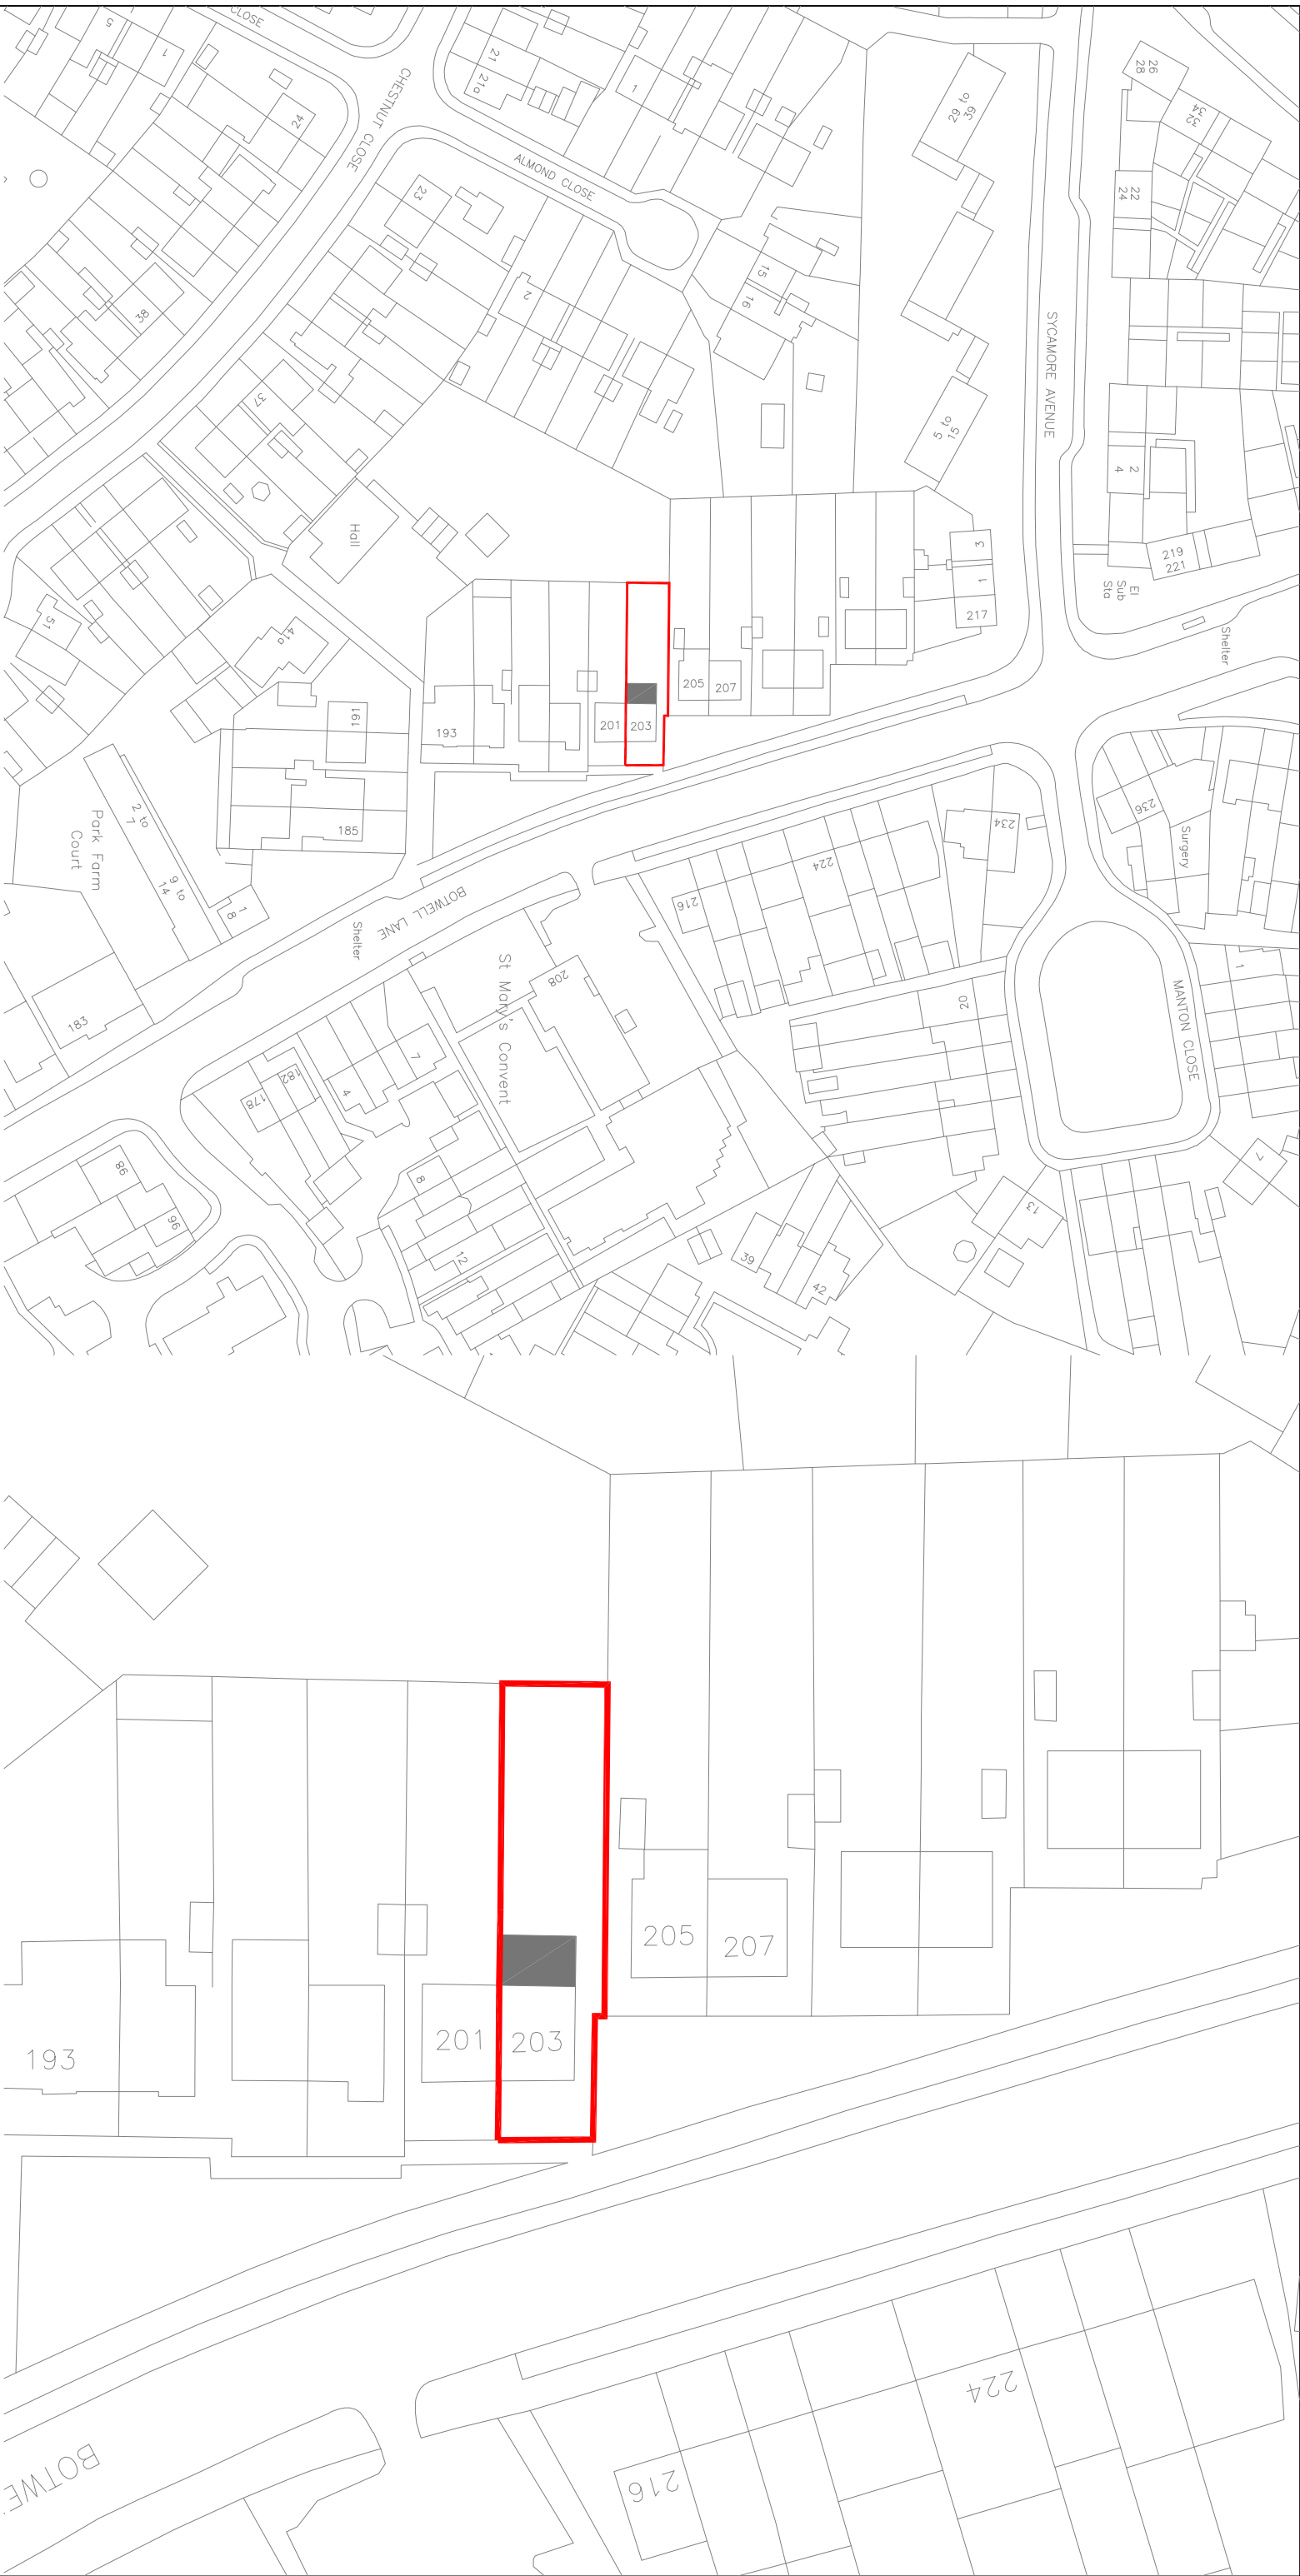

CRAFTED SPACES
ARCHITECTURE + URBANISM
DESIGNING WITH SOCIAL, ECONOMIC, & ENVIRONMENTAL SUSTAINABILITY
(00) 07973988297

client
MR LAVDRIM HAFUZI

project
203 BOTWELL LANE,
HAYES, UB3 2AN

BLOCK AND LOCATION PLAN

LOCATION AND SITE PLAN

date
rev
revision/author/checker

drawing no
PRA-202642-00
drawn
NP
rev

Drawing Status
FOR PRIOR APPROVAL

scale @ A3 AS SHOWN
date
15/07/2026