

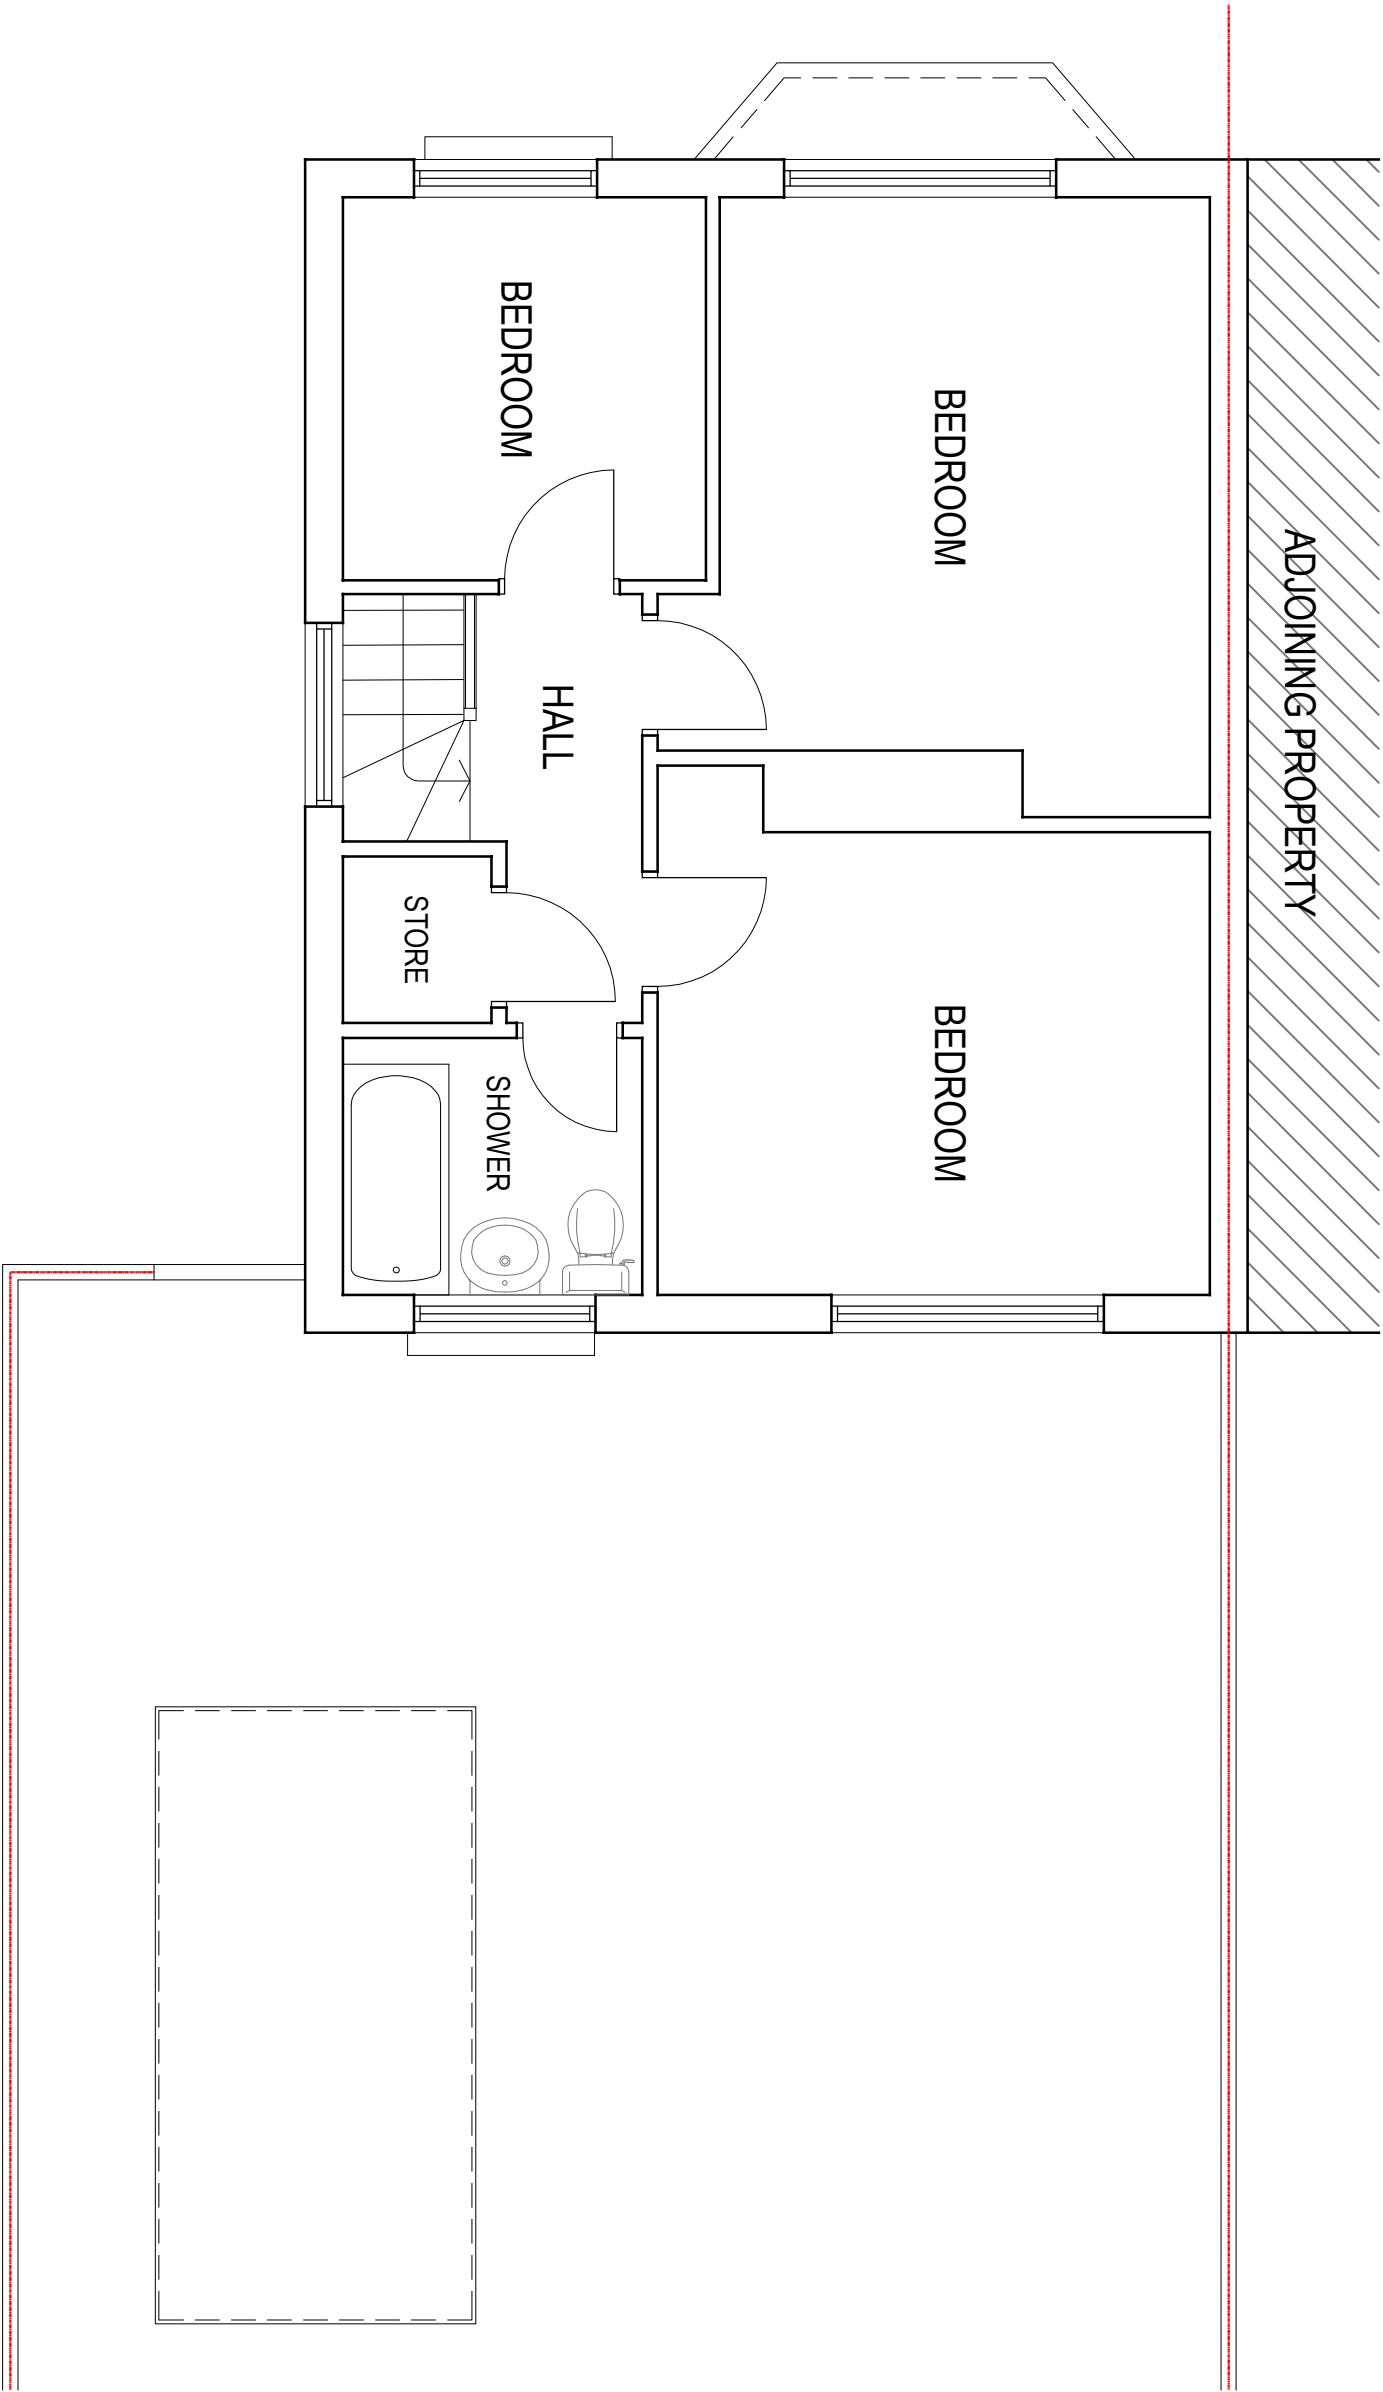


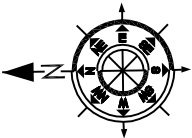

EXISTING FIRST FLOOR PLAN

NOTES

- The Copy right of this drawing is the property of CRAFTED SPACES ARCHITECTURE AND PLANNING LTD. and must not be copied otherwise reproduced without written consent.
- The contractor is responsible for checking dimensions, tolerances and references. Any discrepancy to be verified with the Architect before proceeding with the works.
- Figured dimensions to be worked to in all cases.

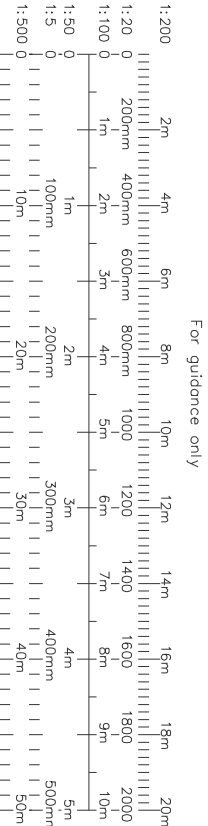

CRAFTED SPACES
ARCHITECTURE + URBANISM
DESIGNING WITH SOCIAL, ECONOMIC, & ENVIRONMENTAL SUSTAINABILITY
(N) 07973988297

client			project		
MR LAVDRIM HAFUZI			203 BOTWELL LANE, HAYES, UB3 2AN		
Drawing Status			EXISTING FIRST FLOOR PLAN		
			drawing no	NP	rev
FOR PRIOR APPROVAL			PRA-202642-02		
date			drawn		
rev			NP		
revision/author/checker			scale @ A3		
			1:50		
			date		
			15/07/2026		