



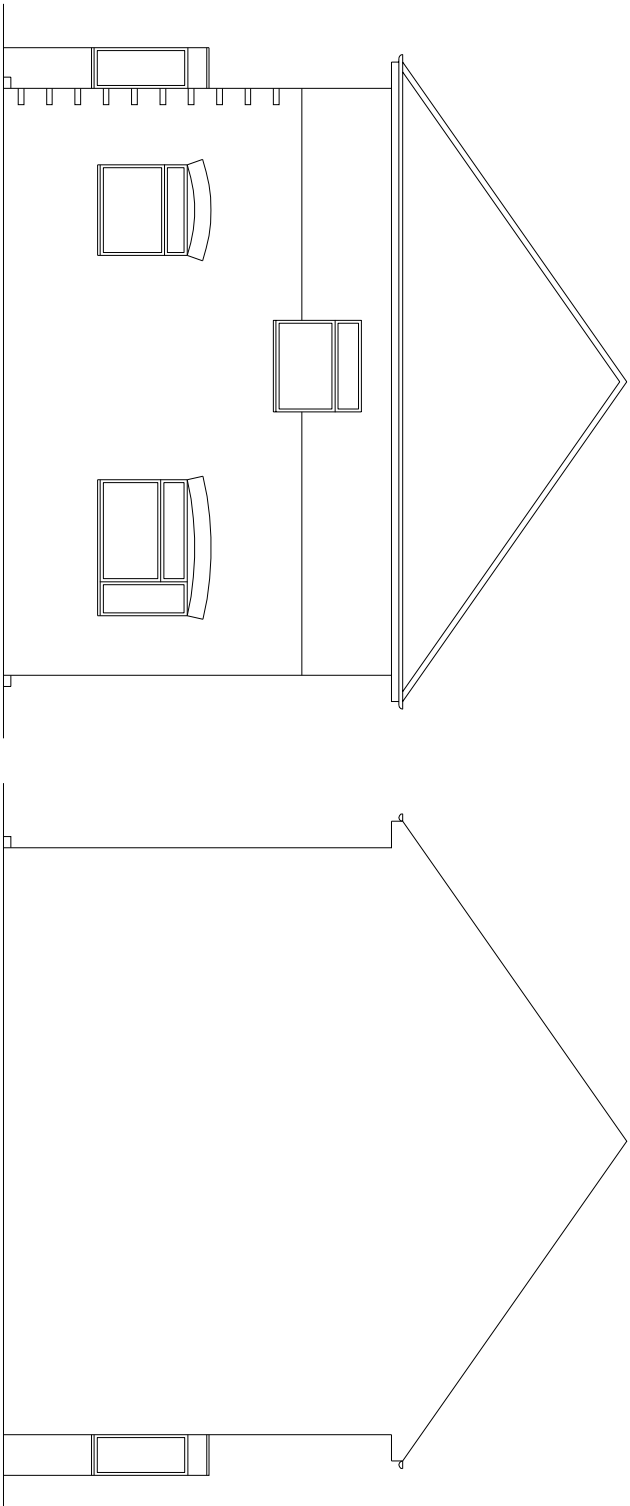

EXISTING SIDE ELEVATION

EXISTING ANOTHER SIDE ELEVATION

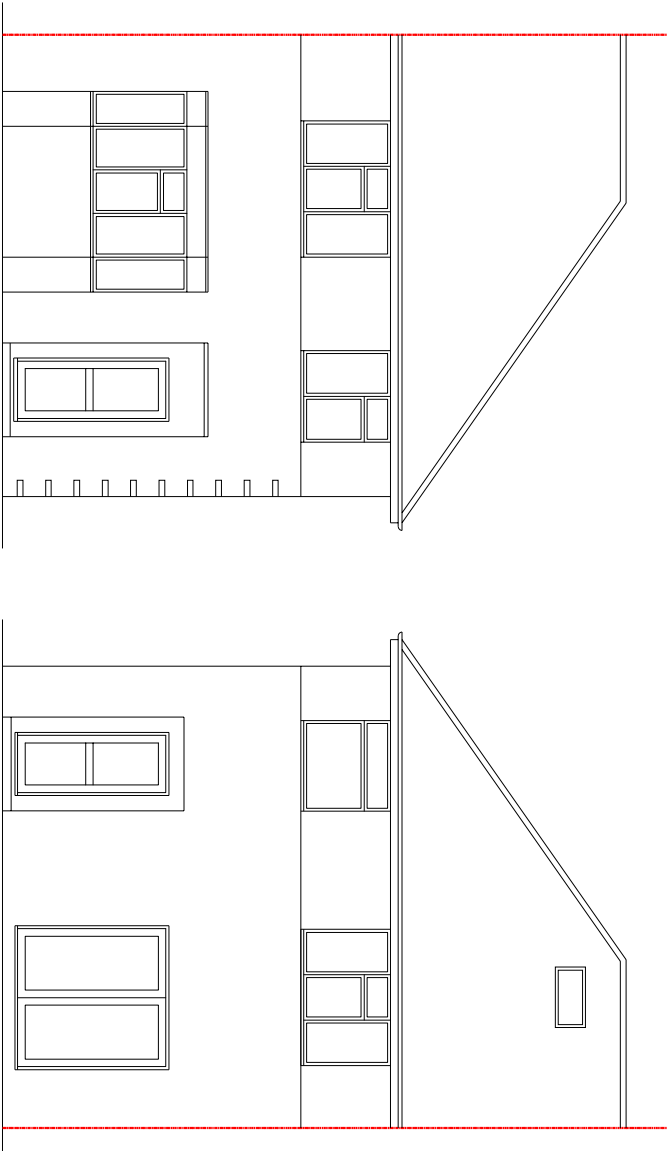


EXISTING FRONT ELEVATION

EXISTING REAR ELEVATION

NOTES

- The Copy right of this drawing is the property of CRAFTED SPACES ARCHITECTURE AND PLANNING LTD. and must not be copied otherwise reproduced without written consent.
- The contractor is responsible for checking dimensions, tolerances and references. Any discrepancy to be verified with the Architect before proceeding with the works.
- Figured dimensions to be worked to in all cases.

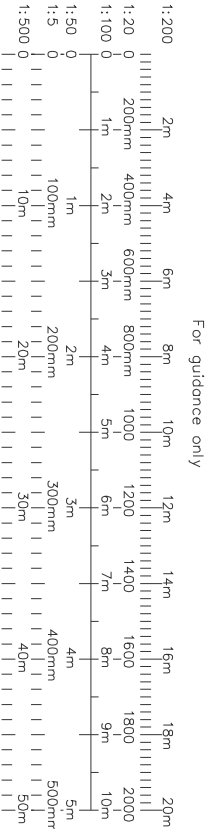

CRAFTED SPACES
ARCHITECTURE + URBANISUM
DESIGNING WITH SOCIAL, ECONOMIC, & ENVIRONMENTAL SUSTAINABILITY
(P) 07973988297

client			project		
MR LAVDRIM HAFUZI			203 BOTWELL LANE, HAYES, UB3 2AN		
			drawing no		
			PRA-202642-04		
			drawing		
			EXISTING ELEVATIONS		
date			rev		
rev			revision/author/checker		
Drawing Status			drawn		
			NP		
FOR PRIOR APPROVAL			scale @ A3 1:100		
			date		
			15/07/2026		