



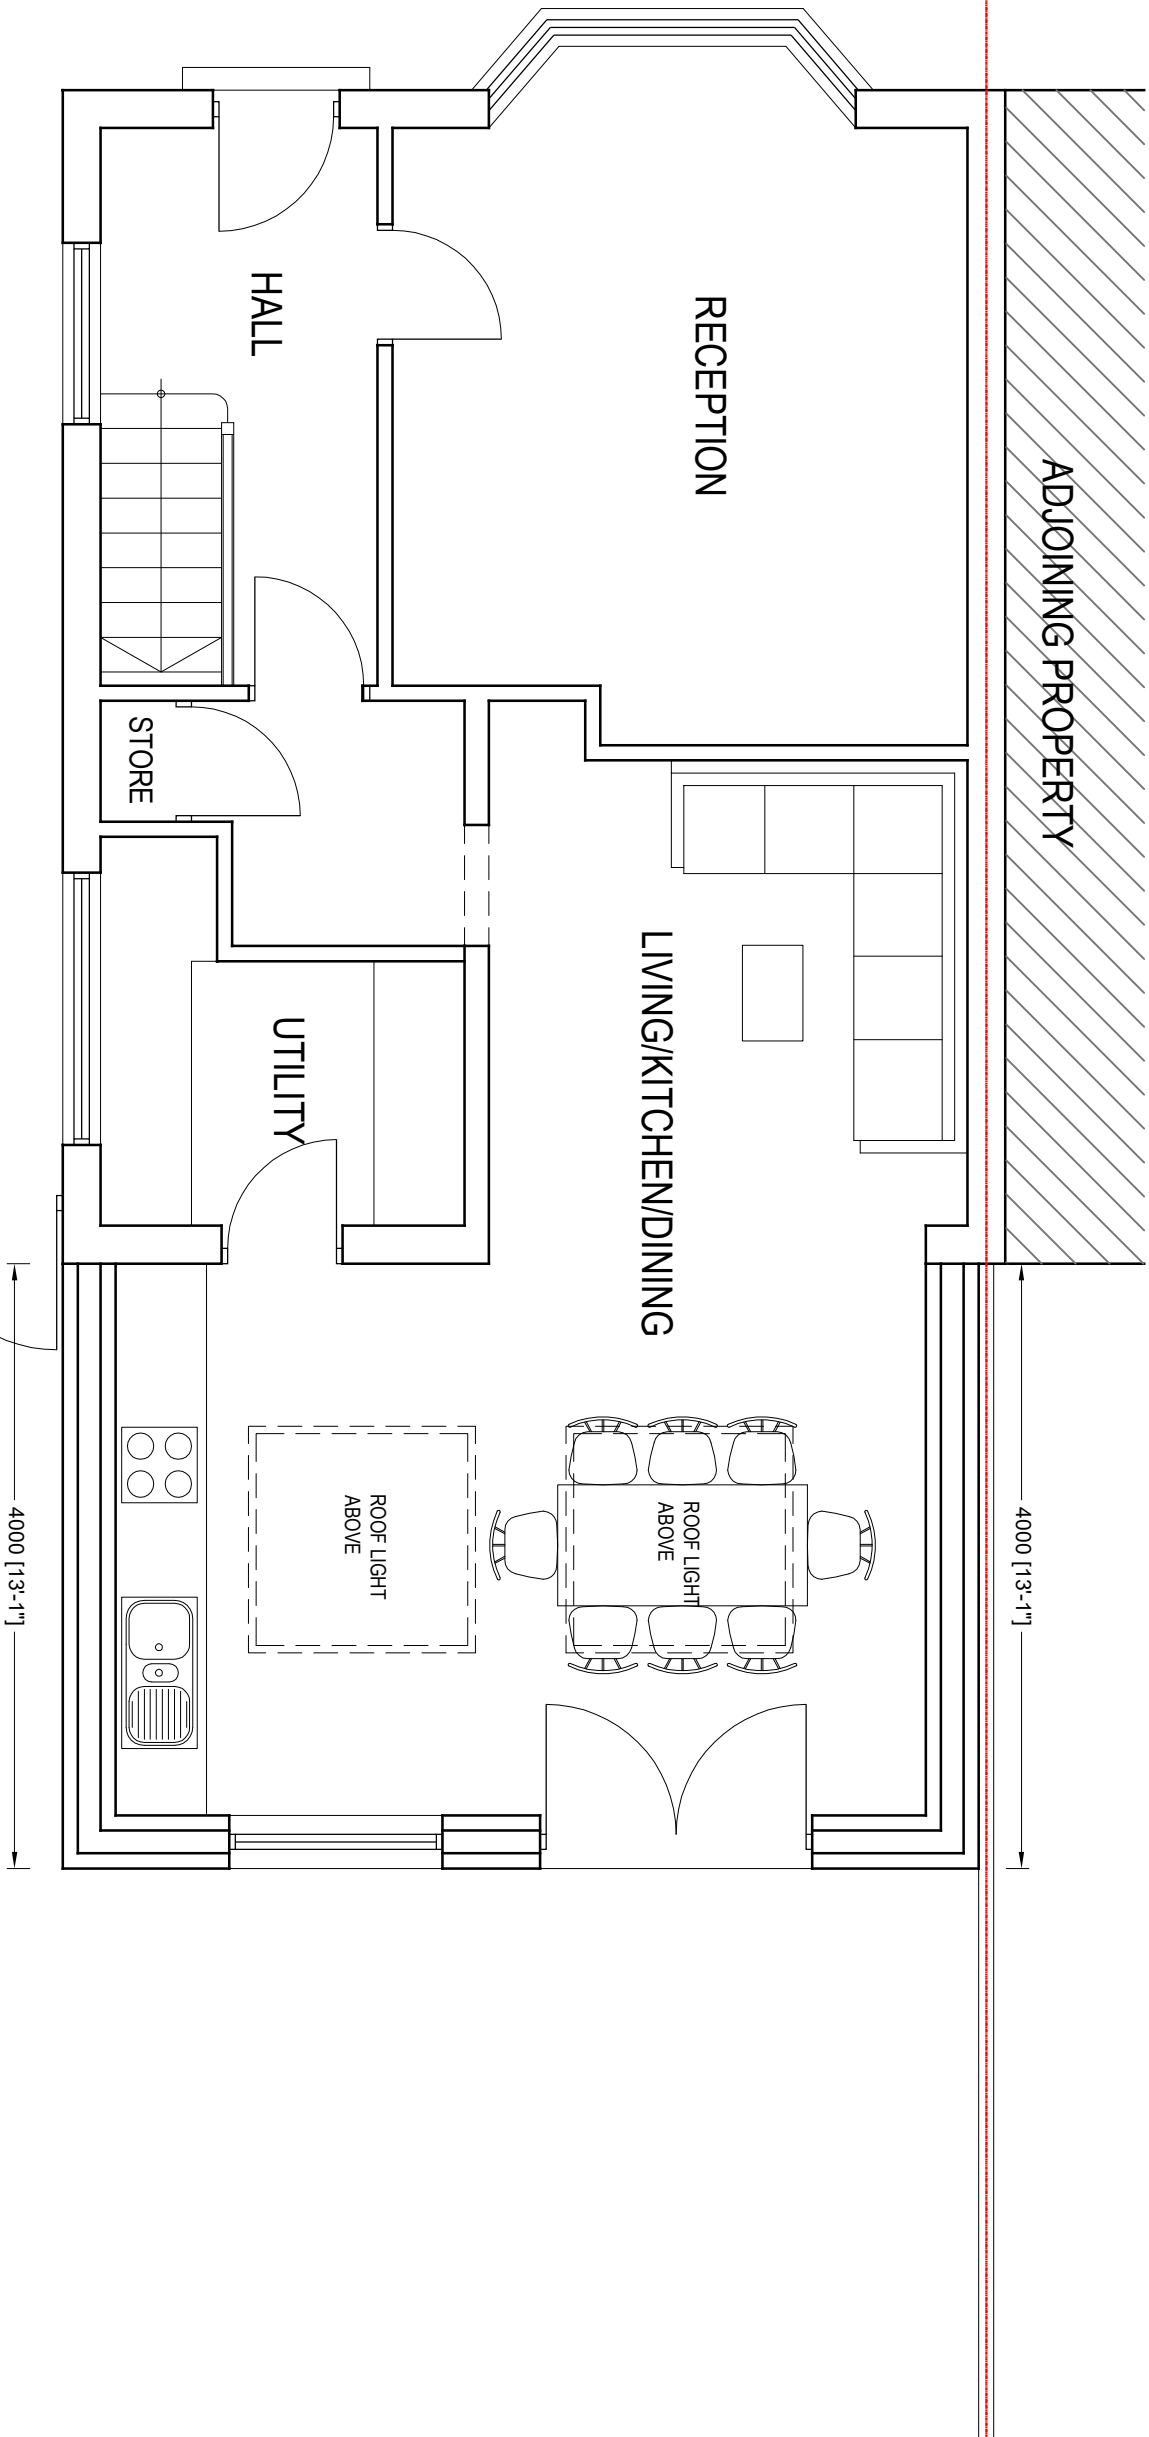

PROPOSED GROUND FLOOR PLAN

NOTES

- The Copy right of this drawing is the property of CRAFTED SPACES ARCHITECTURE AND PLANNING LTD. and must not be copied otherwise reproduced without written consent.
- The contractor is responsible for checking dimensions, tolerances and references. Any discrepancy to be verified with the Architect before proceeding with the works.
- Figured dimensions to be worked to in all cases.

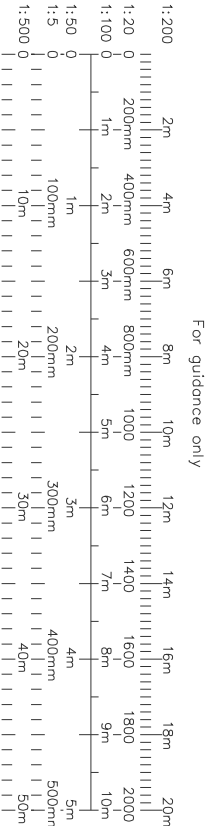



CRAFTED SPACES
ARCHITECTURE + URBANISUM
DESIGNING WITH SOCIAL, ECONOMIC, & ENVIRONMENTAL SUSTAINABILITY
(N) 0797398297

client

MR LAVDRIM HAFUZI

project

203 BOTWELL LANE,
HAYES, UB3 2AN

client			project	
MR LAVDRIM HAFUZI			203 BOTWELL LANE, HAYES, UB3 2AN	
drawing			PROPOSED GROUND FLOOR PLAN	
drawing no		rev		
PRA-202642-05				
date	rev	revision/author/checker		drawn
				NP
Drawing Status		scale @ A3		1:50
FOR PRIOR APPROVAL		date		15/07/2026